


428 | 3533 | FIVE GUYS

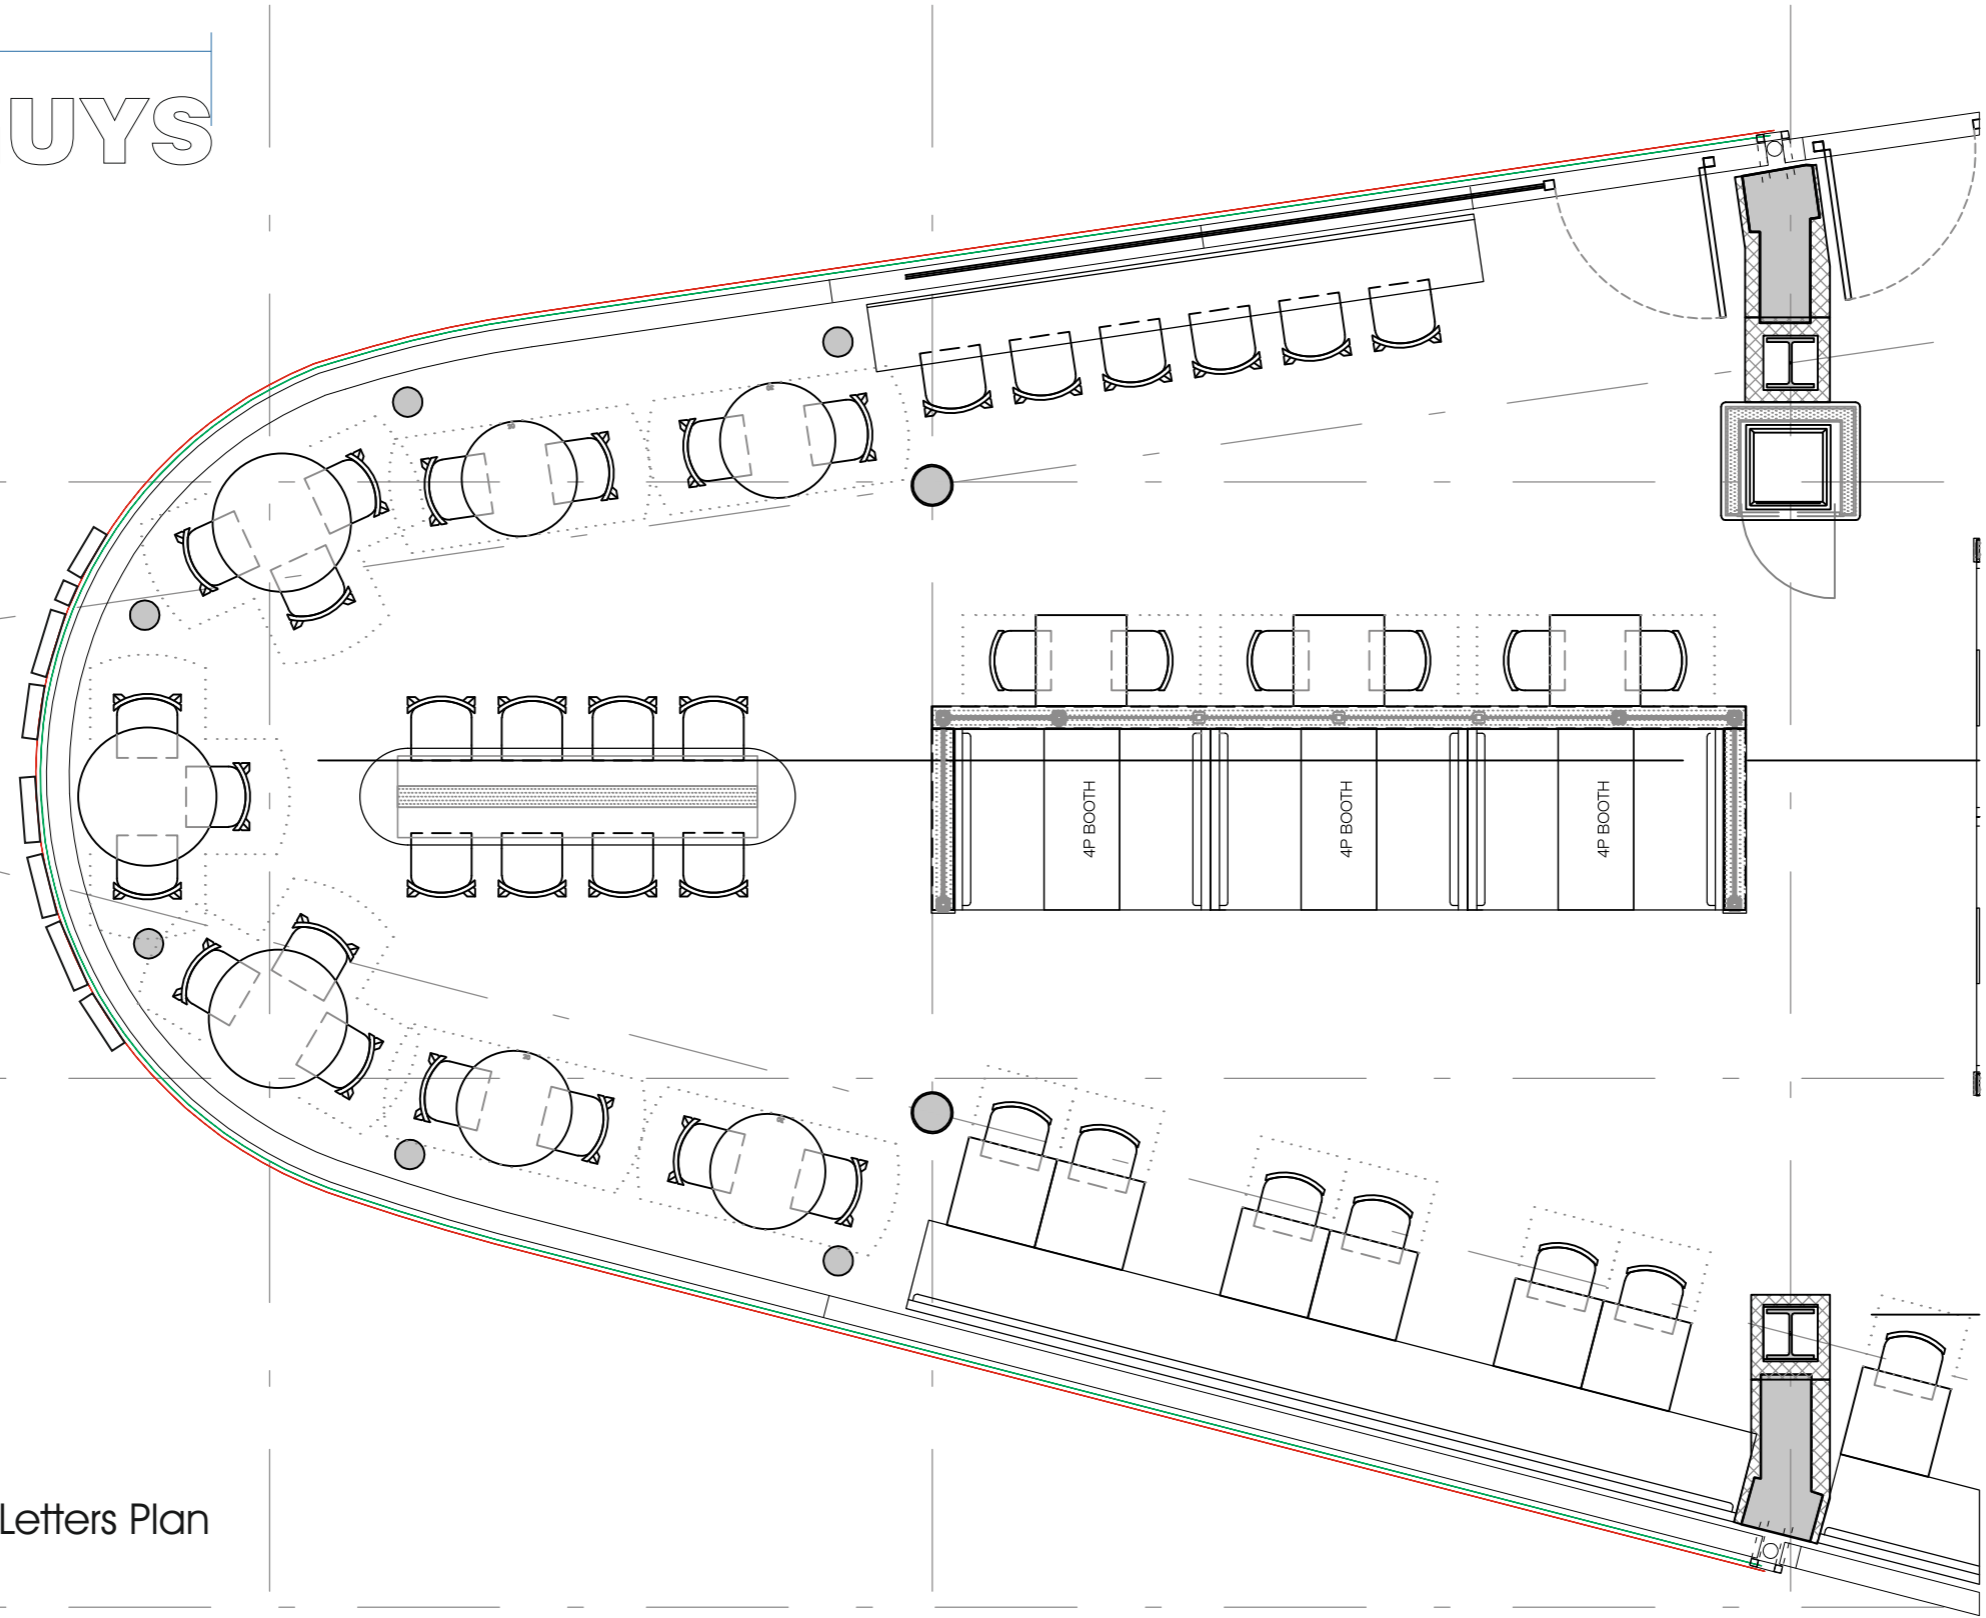

Curved Fascia/Letters Plan  
Scale 1:50

|   |                         |  |
|---|-------------------------|--|
| Client:<br>Five Guys - Kings Cross  |                         |  |
| Description:<br>Fascia Curve Plan   |                         |  |
| Drawn By:<br>M. Mannix  | Checked By:<br>J.Mc     | Date:<br>16.11.2015  |
| Drawing No:<br>MM-1115-64   | Status:<br>For Approval | Scale:<br>A/S @A3  |
| Revisions:  |                         |  |
| A   | 00.00.14                | -  |
| B   | 00.00.14                | -  |
| C   | 00.00.14                | -  |
| D   | 00.00.14                | -  |
| E   | 00.00.14                | -  |
|   |                         | <b>PREFERRED FORMATS:</b><br>CorelDRAW X5 .cdr<br>Adobe Illustrator CS3 .ai<br>Encapsulated Post Script .eps |
| Bestwood Road   Bulwell<br>Nottingham   NG6 8SS<br>Tel: 0115 976 1188<br>Fax: 0115 976 1213   |                         | <b>OTHER FORMATS:</b><br>Adobe Acrobat .pdf<br>Adobe Photoshop CS3 .psd<br>AutoCAD 2007 .dwg/.dxf            |
| <small>WE REQUIRE VECTOR GRAPHICS (LINES AND CURVES WITH FONTS BROKEN APART) FOR CUTTING / MANUFACTURE OR HIGH RES IMAGES FOR DIGITAL PRINTING. PLEASE SUPPLY ANY COLOUR REFERENCES, FONTS AND ARTWORK. GUIDELINES, ARTWORK DEVELOPMENT, RE-GENERATION OR CONVERSION MAY INCUR ADDITIONAL COST.</small> |                         |  |