


ELEVATION



PLAN VIEW

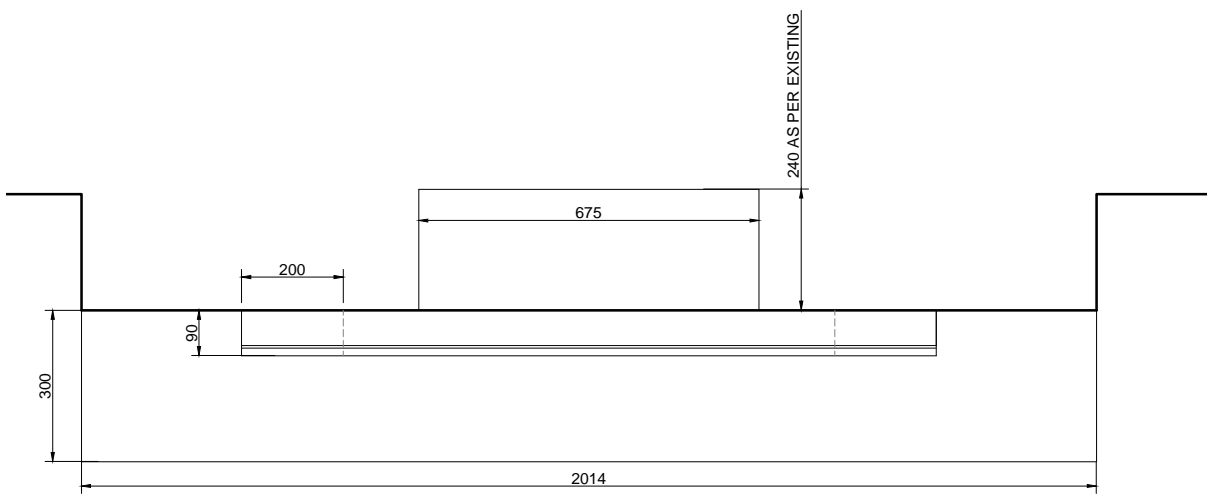

CONCEPTUAL IMAGE


English moulded bolection fireplace in Arabescato Marble with slips in antique brass metal finish.
Firebox to be in Nero Marquina Marble Mosaic - Herringbone pattern.



Arabescato Marble



Antique Brass

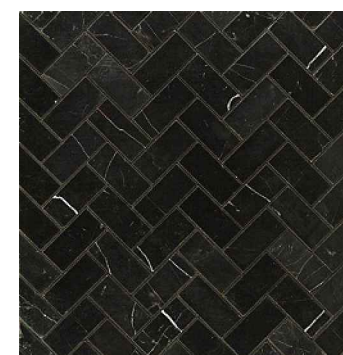


Marble Mosaic - Herringbone pattern



CONCEPTUAL IMAGE



CONCEPTUAL IMAGE

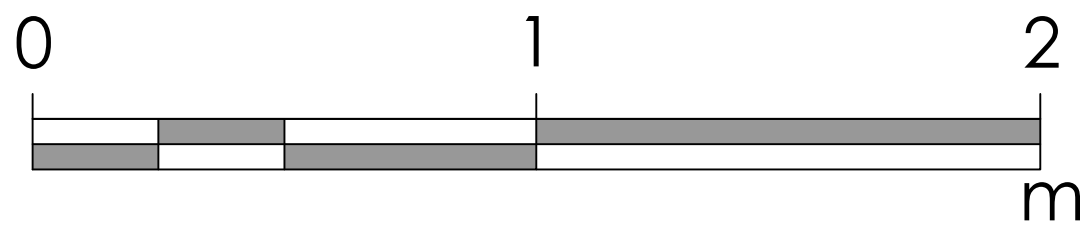

BUILDING ADDRESS 7 Albany Street	
CABALLERO 214 HARBOUR YARD, CHELSEA HARBOUR LONDON SW10 0XD email: info@caballero.uk.com Tel: 0207 351 7394 Fax: 0207 152 6039 <small>Copyright: CABALLERO UK LTD</small>	
DRAWING NO AS - 900	REV D1 SCALE 1:15@A3
DRAWING NAME Ground Floor Fireplace Details	ISSUED 25.11.15