

ELEVATION




CONCEPTUAL IMAGE




CONCEPTUAL IMAGE

English moulded bolection fireplace in Nero Bilbao Marble with slips in antique bronze metal finish.
Firebox to be in Nero Bilbao Marble mosaic as per the image.

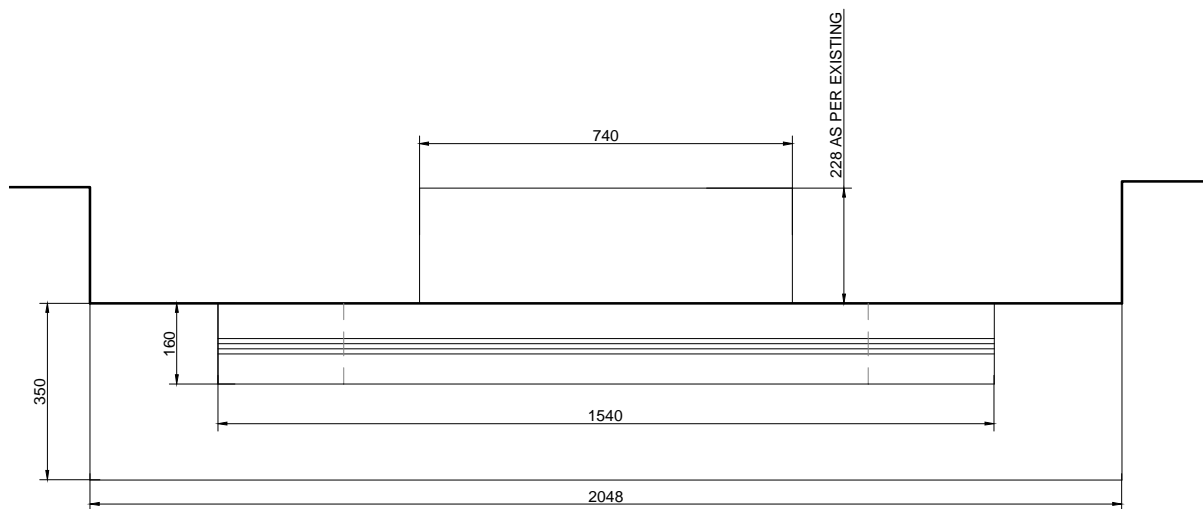

PLAN VIEW

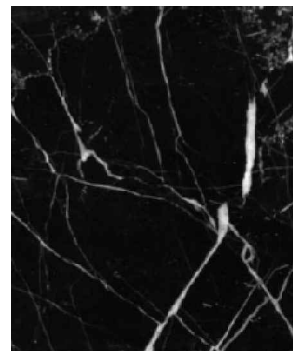


Arabescato Marble



Antique Bronze



Marble Mosaic

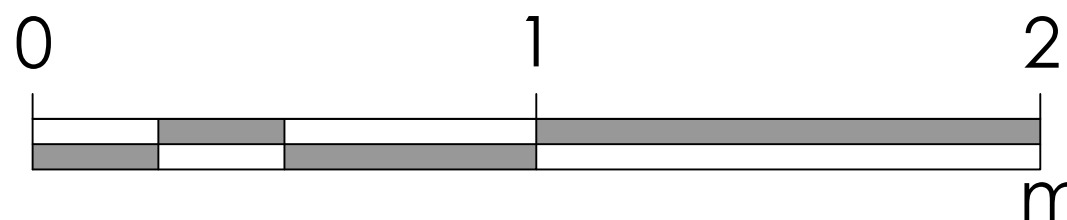

BUILDING ADDRESS 7 Albany Street		
CABALLERO 214 HARBOUR YARD, CHELSEA HARBOUR LONDON SW10 0XD email: info@caballero.uk.com Tel: 0207 351 7394 Fax: 0207 152 6039 <small>Copyright: CABALLERO UK LTD</small>		
DRAWING NO AS - 901	REV D1	SCALE 1:15@A3
DRAWING NAME First Floor Fireplace Details		ISSUED 25.11.15