



P2 17/9/15 Layouts updated revisions:

All dimensions and areas are approximate and are to be verified on site. Do not scale.

Purpose of issue:

Planning App

**Norton Mayfield Architects**  
Harland Works, Unit 7  
72 John Street  
Sheffield  
S2 4QU  
Tel: 0114 275 0014  
Sheffield & London  
www.nortonmayfield.co.uk

Client:  
Dexbay Properties Ltd


Project Title:

**42 Caversham Road  
London, NW5 2DS**

Drawing No:  
**1217-NMP-XX-00-DR-B-00100**

Drawing title:  
**Existing Ground Floor Plan**

Project No:	Status:	Rev:	Scale:
1217	S2	P2	1:100@A1 1:200@A3

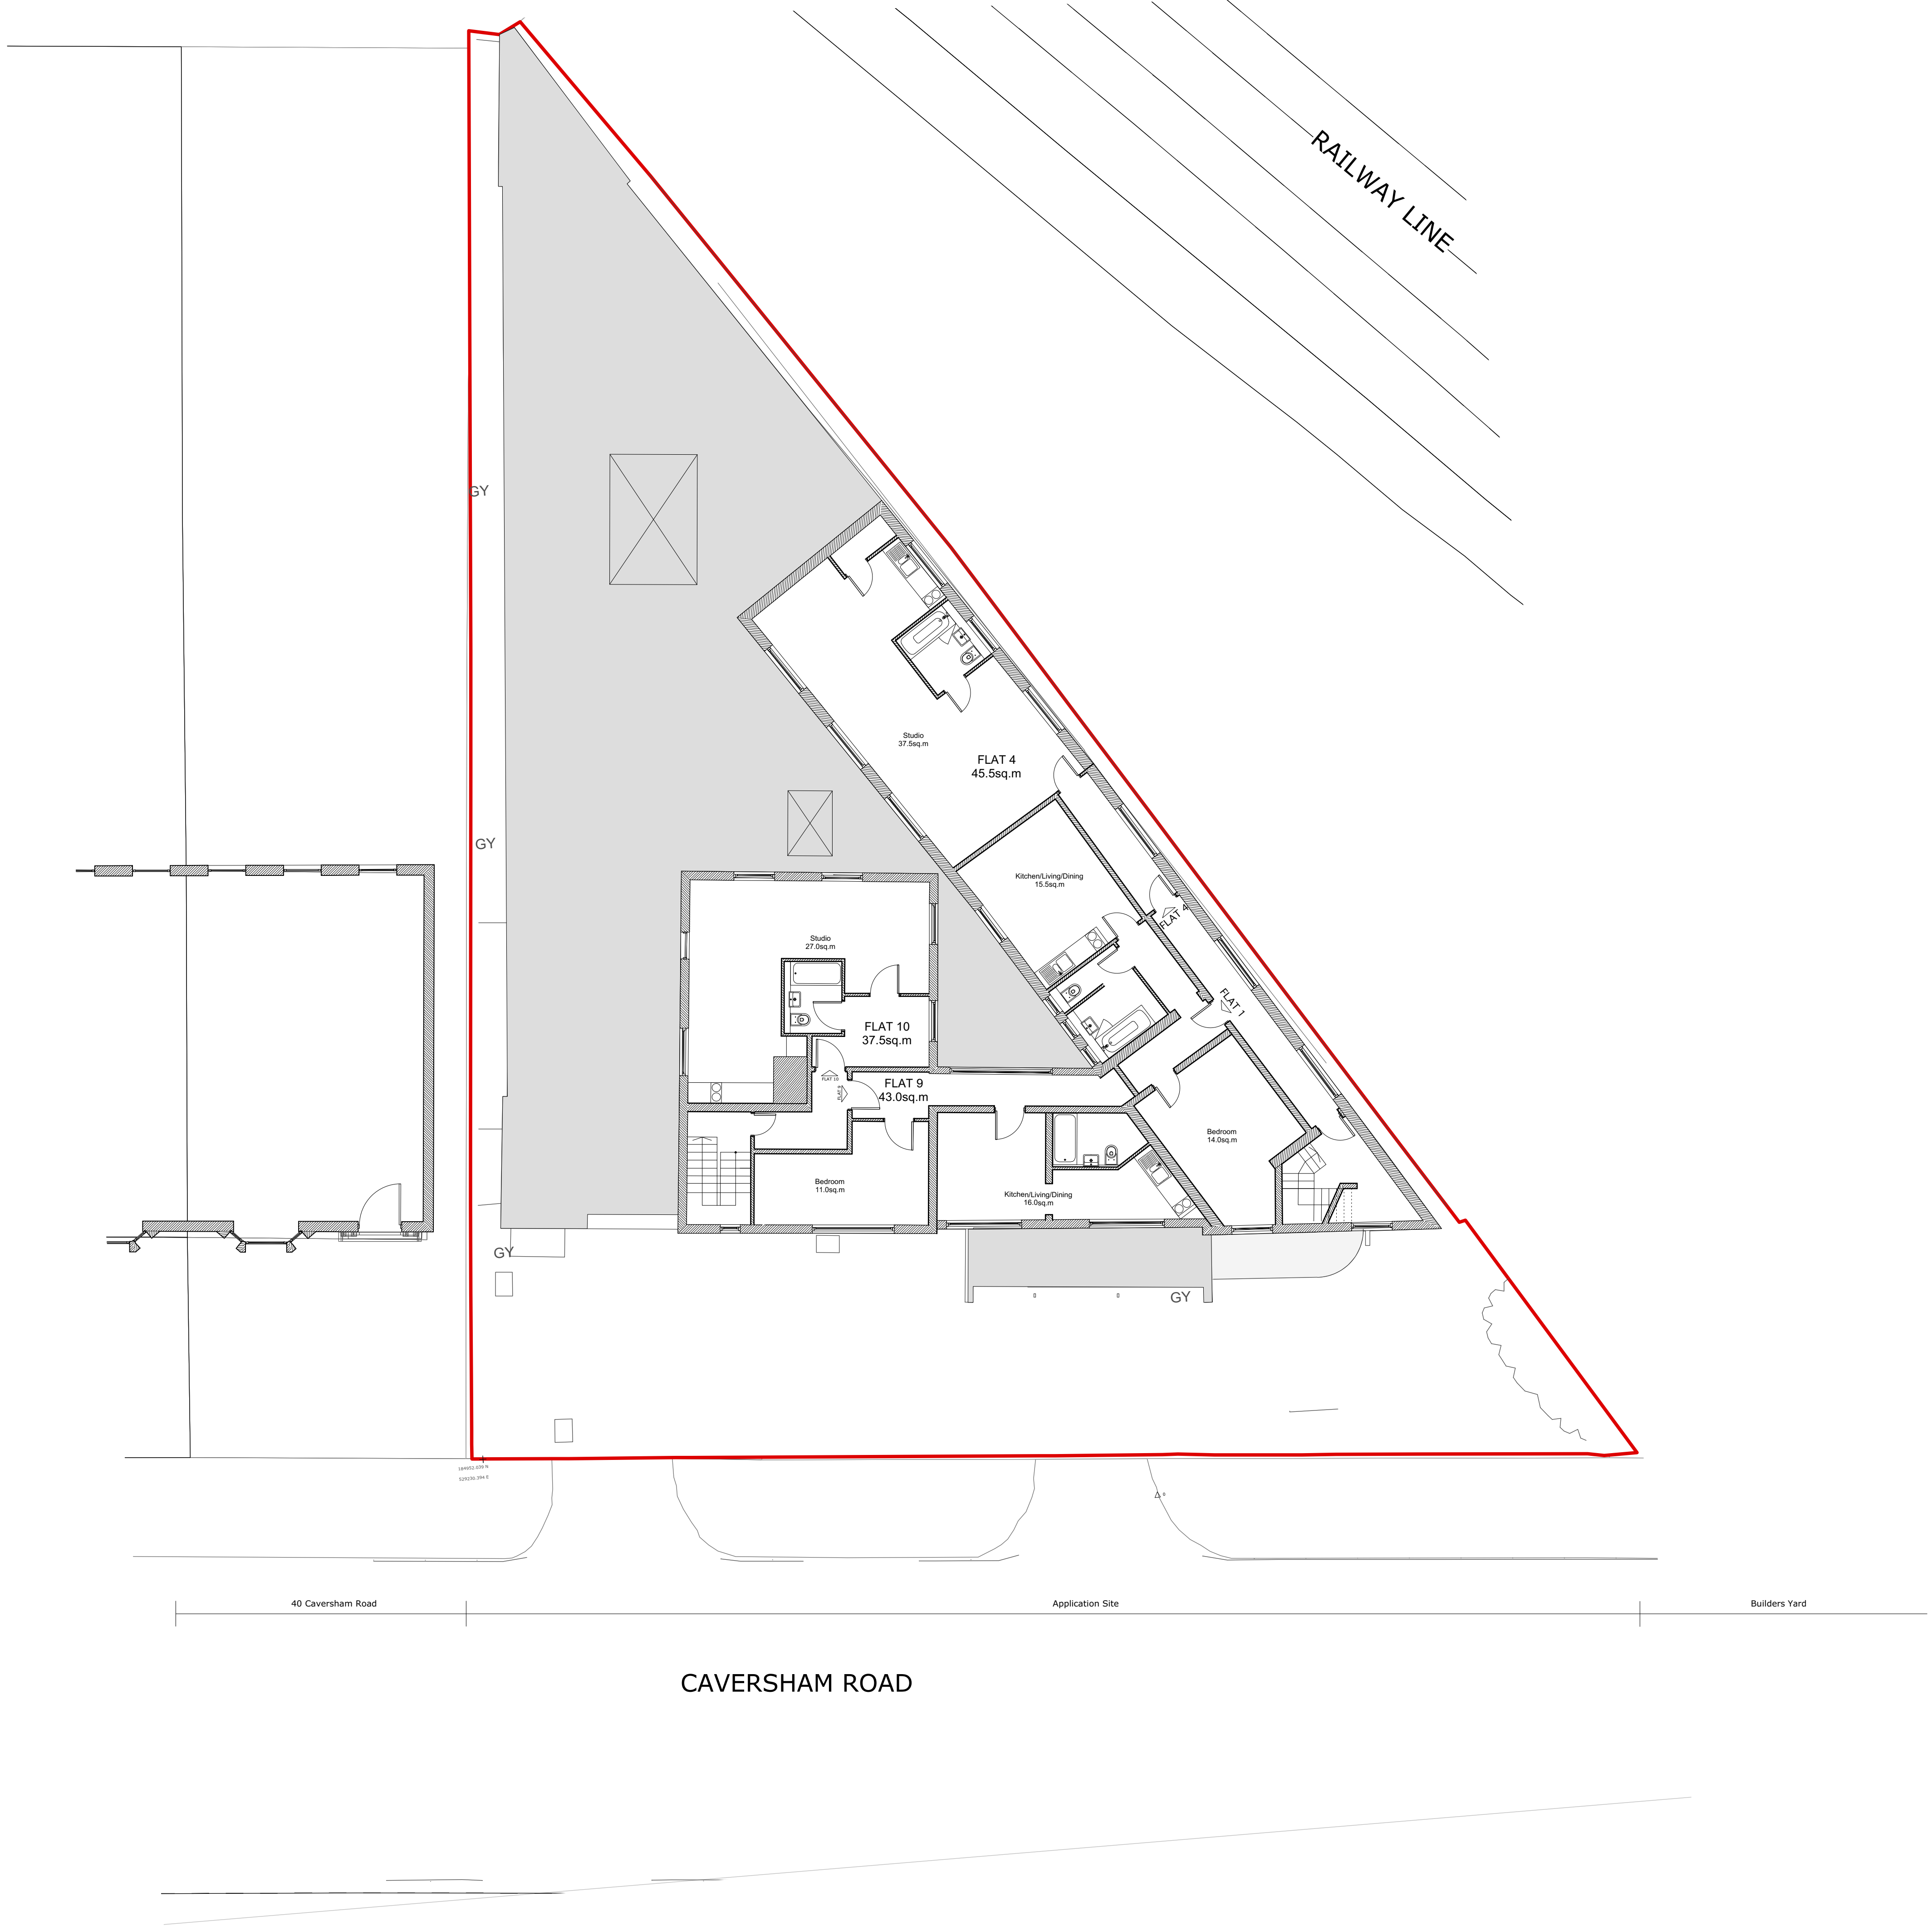

P2 17/9/15 Layouts updated  
revisions:

All dimensions and areas are approximate and are to be verified on site.  
Do not scale.

Purpose of issue:

Planning App

 Norton  
Mayfield  
Architects  
Hartland Works, Unit 7  
70 John Street  
Sheffield  
S2 4QJ  
Tel: 0114 270 0014  
Sheffield & London  
www.nortonmayfield.co.uk

Client:

Dexbay Properties Ltd

Project Title:

42 Caversham Road  
London, NW5 2DS

Drawing No:


1217-NMP-XX-01-DR-B-00100

Drawing title:

Existing First Floor Plan

Project No: Status: Rev: Scale:

1217 S2 P2 1:50@A1  
1:100@A3

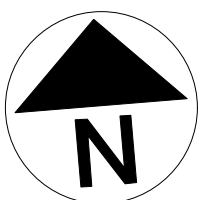





P2 17/9/15 Layouts updated  
revisions:

All dimensions and areas are approximate and are to be verified on site.  
Do not build.

Purpose of issue:

Planning App

 Norton  
Mayfield  
Architects

Hartland Works, Unit 7  
70 John Street  
Sheffield  
S2 4QJ  
Tel: 0114 270 0014  
Sheffield & London  
www.nortonmayfield.co.uk

Client:

Dexbay Properties Ltd

Project Title:

42 Caversham Road  
London, NW5 2DS

Drawing No:


1217-NMP-XX-02-DR-B-00100

Drawing title:

Existing Second Floor Plan

Project No: Status: Rev: Scale:

1217 S2 P2 1:50@A1  
1:100@A3

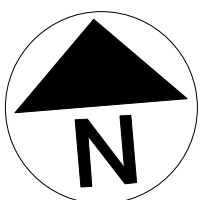




North Elevation

Caversham Road

Application Site



East Elevation

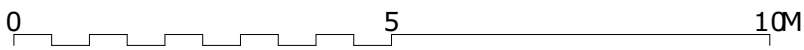

revisions:

All dimensions and areas are approximate and are to be verified on site.  
Do not scale.

Purpose of issue:

Planning App



Norton  
Mayfield  
Architects  
Harland Works, Unit 7  
70 John Street  
Sheffield  
S2 4DZ  
Tel: 0114 276 0014  
Sheffield & London  
www.nortonmayfield.co.uk

Client:

Dexbay Properties Ltd

Project Title:

42 Caversham Road  
London, NW5 2DS

Drawing No:

1217-NMP-XX-ZZ-DR-B-00202

Drawing title:

East Elevation

Existing


Scale:

Project No:	Status:	Rev:	Scale:
1217	S2	P1	1:100 @ A2

1217-NMP-XX-ZZ-MZ-B-00200.vwx



South Elevation

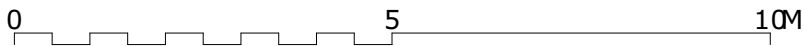

revisions:

All dimensions and areas are approximate and are to be verified on site.  
Do not scale.

Purpose of issue:

Planning App

Norton  
Mayfield  
Architects

Harland Works, Unit 7  
70 John Street  
Sheffield  
S2 4QU  
Tel: 0114 270 0014  
Sheffield & London  
www.nortonmayfield.co.uk

Client:

Dexbay Properties Ltd

Project Title:

42 Caversham Road  
London, NW5 2DS

Drawing No:

1217-NMP-XX-ZZ-DR-B-00203

Drawing title:

South Elevation

Existing

Scale:

Project No:

1217

Status:

S2

Rev:

P1

1:100 @ A2

1217-NMP-XX-ZZ-M2-B-00200.vwx



West Elevation

0 5 10M

revisions:  
All dimensions and areas are approximate and are to be verified on site.  
Do not scale.

Purpose of issue:

Planning App

**Norton Mayfield Architects**  
Harland Works, Unit 7  
70 John Street  
Sheffield  
S2 4DZ  
Tel: 0114 276 0014  
www.nortonmayfield.co.uk

Client:

Dexbay Properties Ltd

Project Title:

**42 Caversham Road  
London, NW5 2DS**

Drawing No:

**1217-NMP-XX-ZZ-DR-B-00204**

Drawing title:

**West Elevation**

Existing

Scale:

Project No:	Status:	Rev:	Scale:
1217	S2	P1	1:100 @ A2

1217-NMP-XX-ZZ-MZ-B-00200.vwx