



CLIENT
EPPONNEE RAE LTD


- TREVOR LAHIFF ARCHITECTS
- Do not scale off this drawing, use figured dimensions only. All dimensions and levels to be checked on site. Contractor and/or subcontractor supplier is obliged to promptly report all errors, discrepancies and omissions to TLA.
 - Issued only for purpose indicated.
 - This drawing is to be read in conjunction with consultants drawings and specifications before proceeding with works. All consultants informed to be referred to ensure compliance with local and statutory building regulations and British/EU standards.
 - This drawing is copyright and sole property of TLA and may not be copied, altered or reproduced in any way or passed to a third party without our written consent.
 - The main contractor should be conversant with the statutory obligations under the CDM regulations.
 - The dimensions shown on this drawing have been based on the measurements provided by an independent survey company.
 - Samples to be provided by main contractor for TLA approval.
 - TLA to approve all drawings and notes prior to construction.

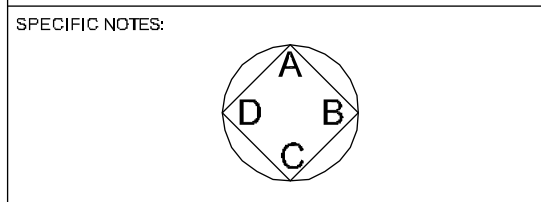

PROPOSED

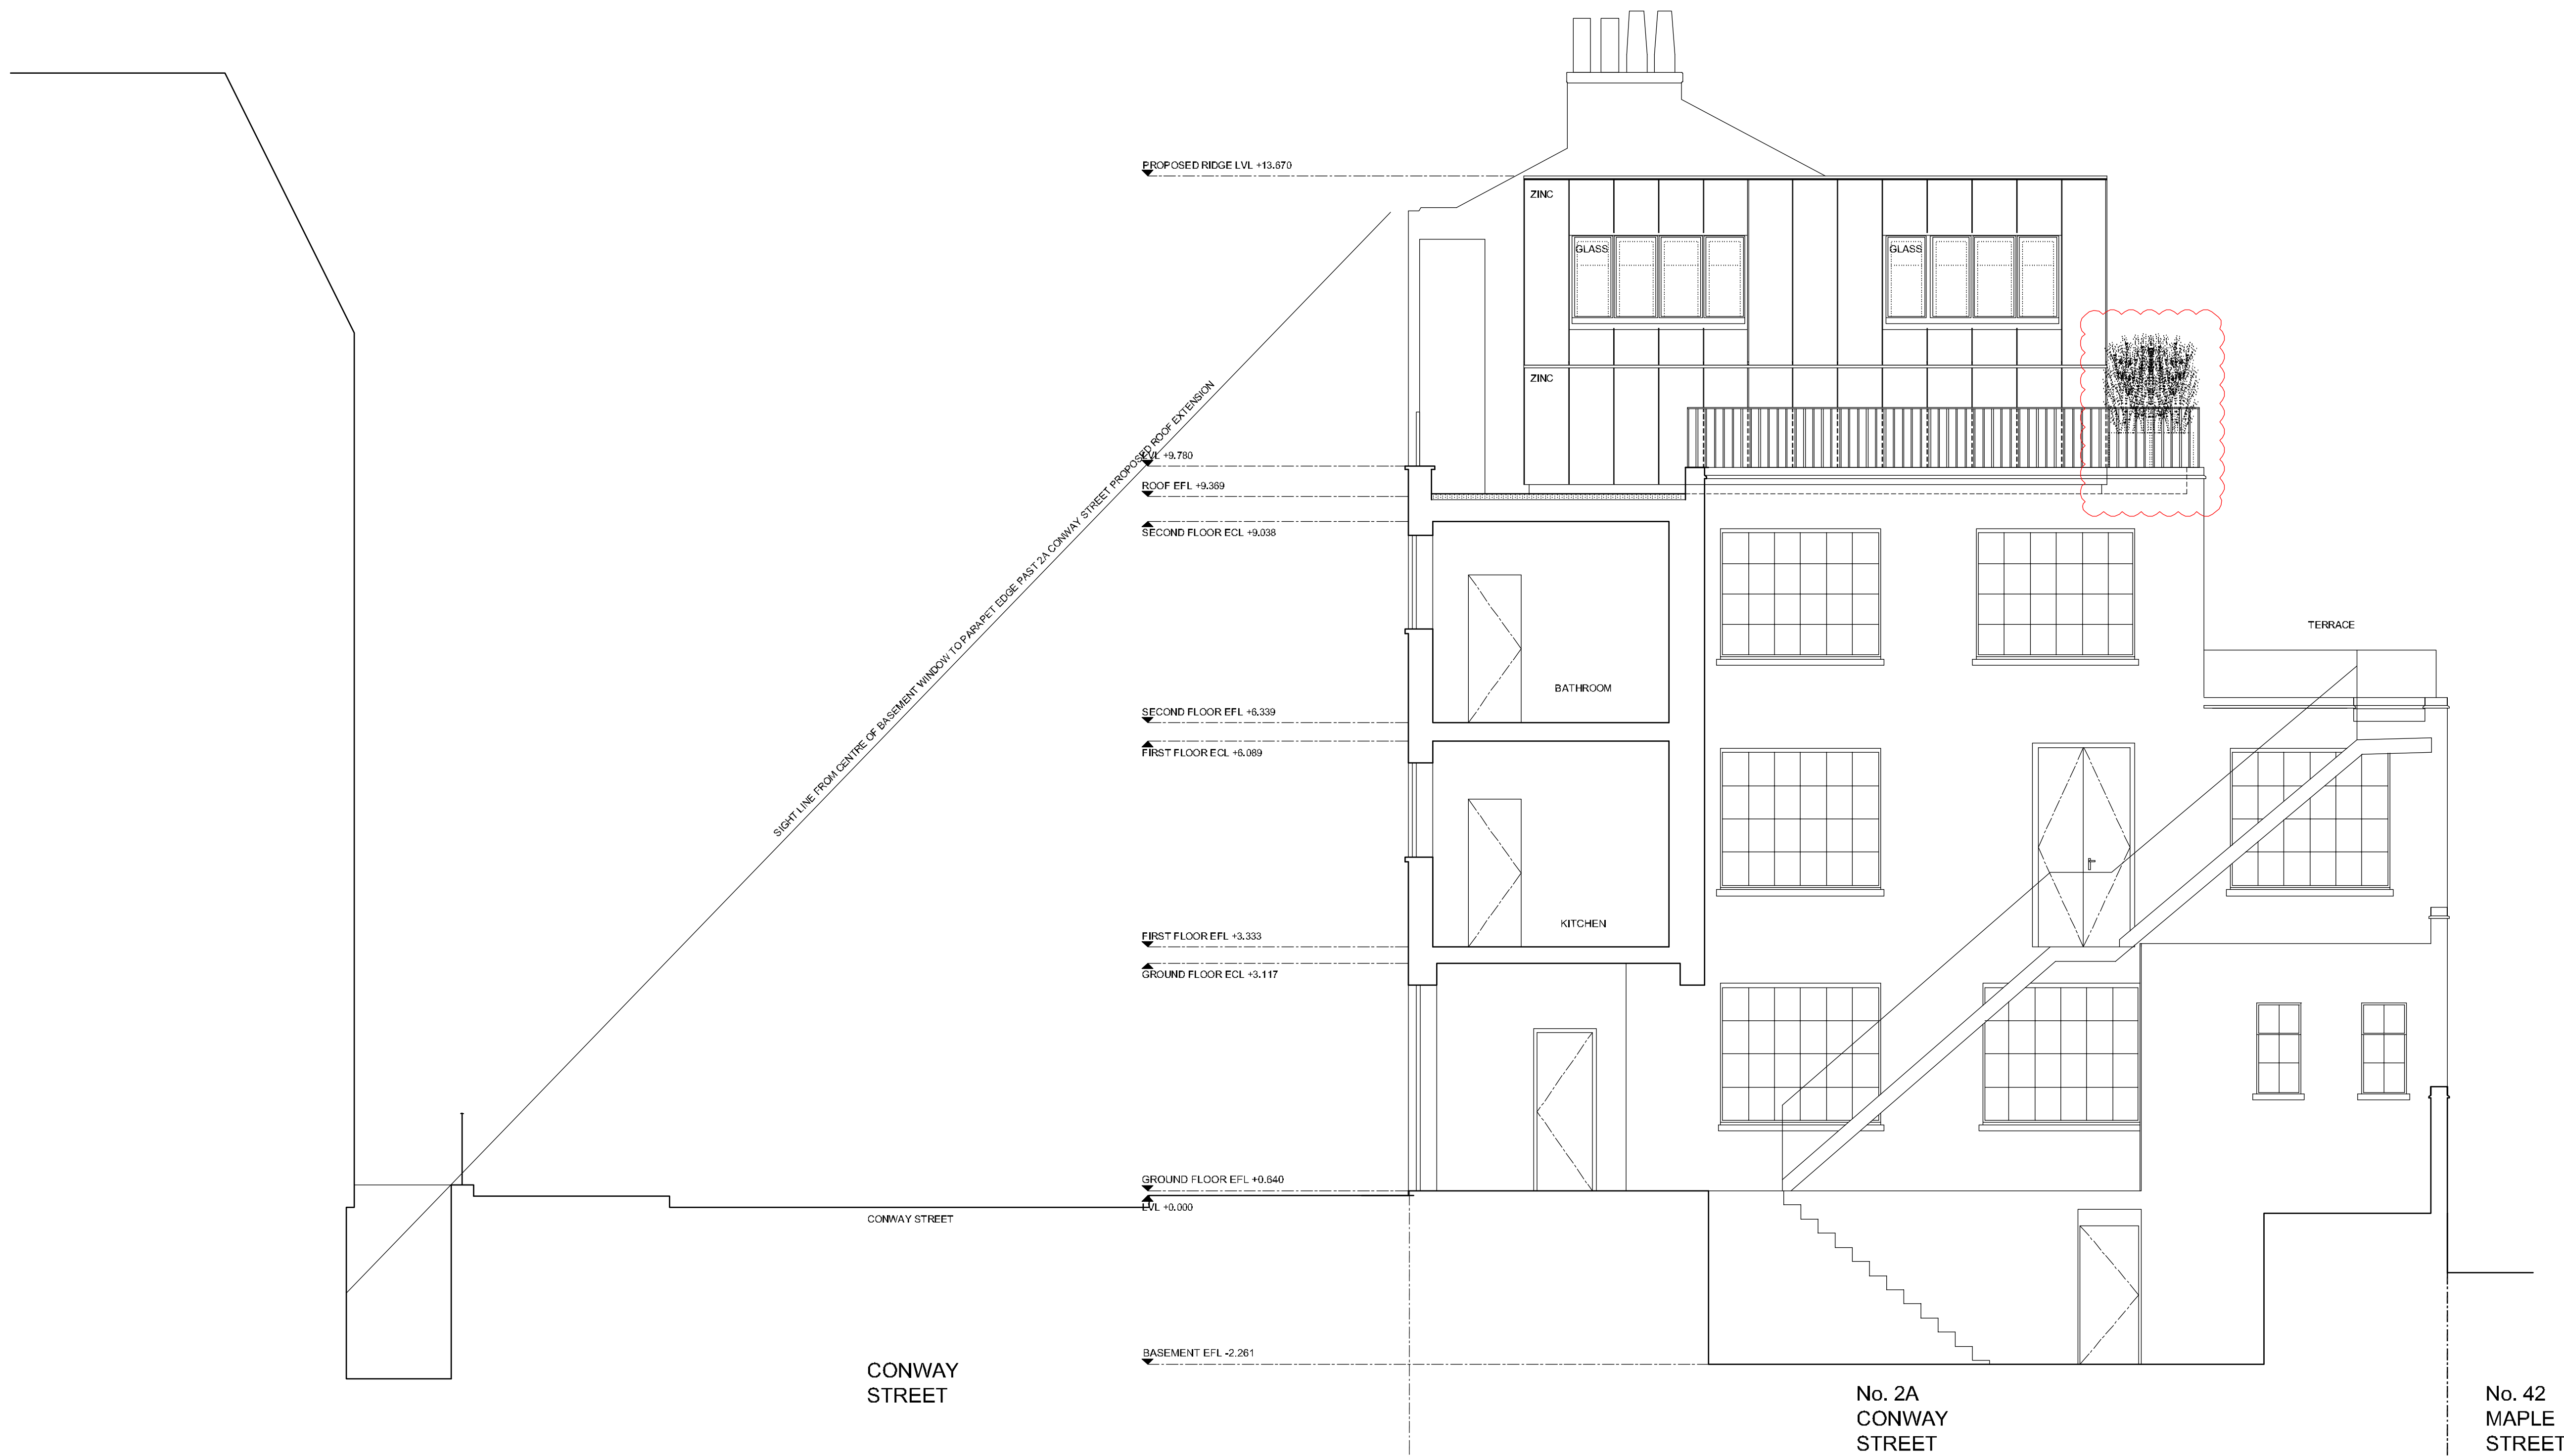

SIDE ELEVATION/SECTION DD

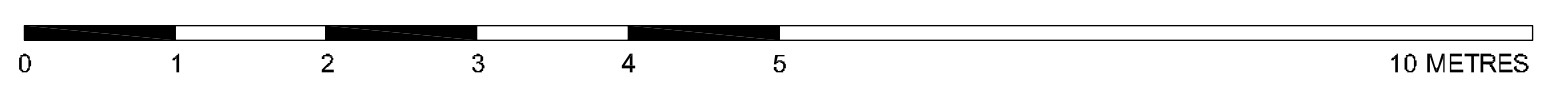

P2	140320	REVISED PLANNING ISSUE	CF	CT
P1	131211	PLANNING ISSUE	CF	CT
REV	DATE	DESCRIPTION	DWN	CHD
ADDRESS 2A CONWAY STREET LONDON W1T 6BA				
TITLE PROPOSED SIDE ELEVATION / SECTION DD				
STATUS	PLANNING	DRAWN BY CF		
SCALE	1:50@A1 & 1:100@A3	CHECKED BY CT		
DATE	OCTOBER 2013	DWG	REV	
PROJECT No.	850	(08)	312	P2