



Marsden Street

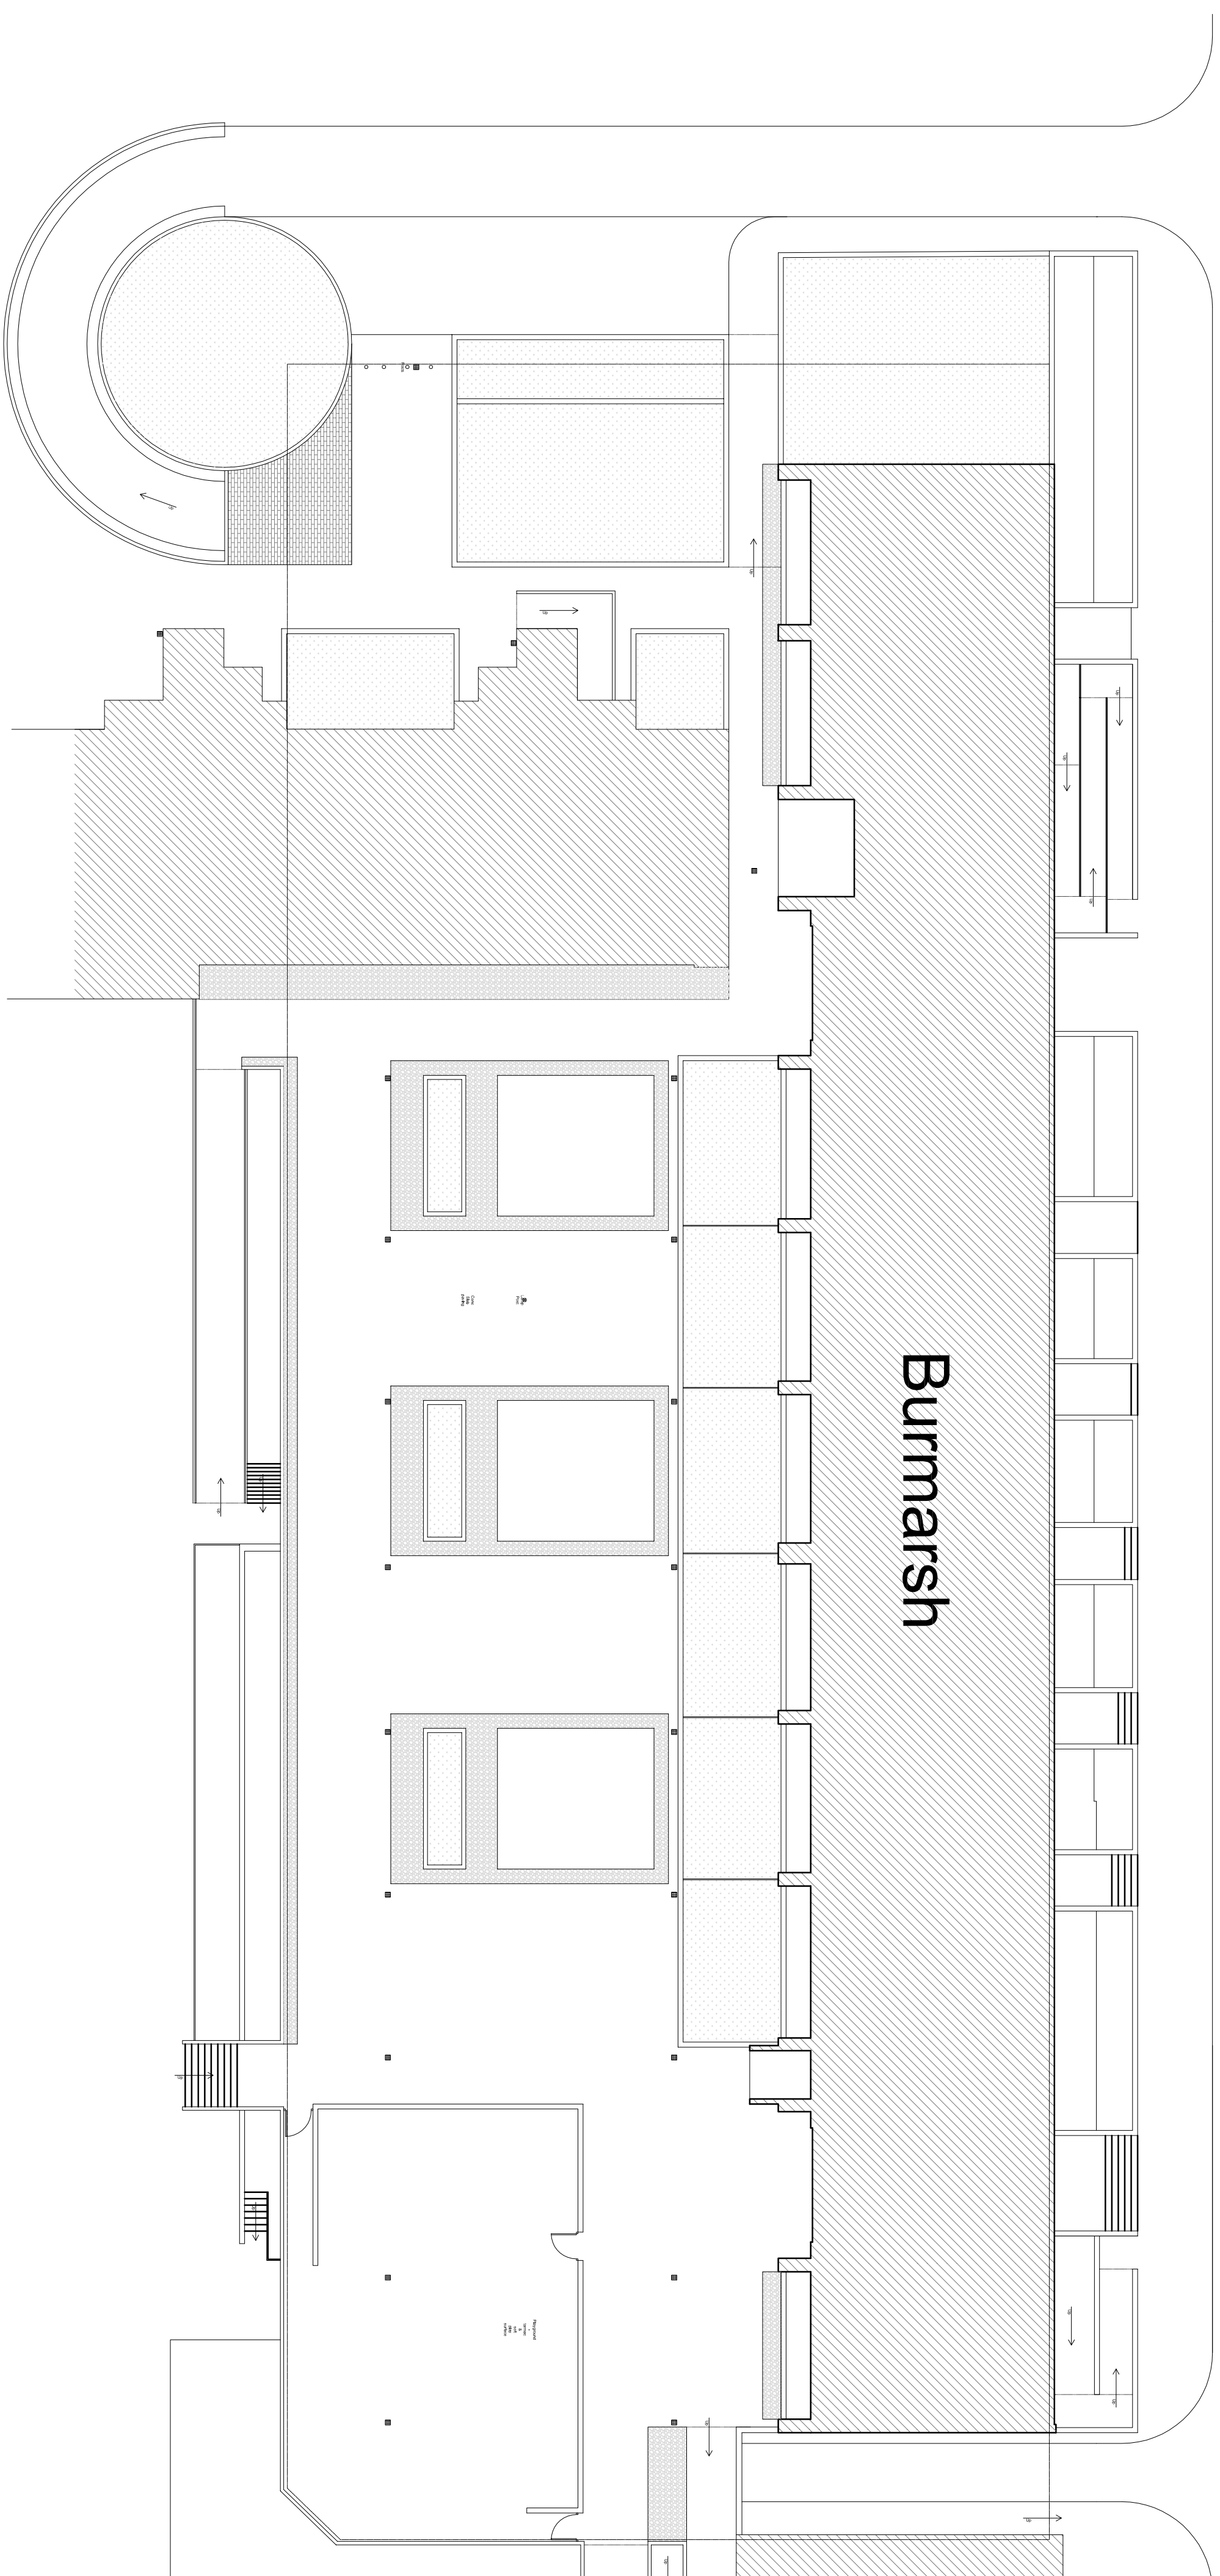

REVISION	D	C	DATE
----------	---	---	------

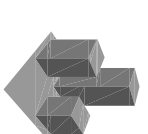

BAILY · GARNER

146-148 ELTHAM HILL
ELTHAM, SE 20 0JY

LONDON SE9 5OT
T. 020 8294 1000

f. 020 8294 1320
g. general@ball/gsm

e. general@dailygarnier.co.uk

CLIENT.

Keepmoat - Apollo Property Services

ADDRESS

71 Marsden Road

Camden

London, NW5 3JA

PROJECT

Burmarsh Workshops Phase 2

TITLE

Existing External Layout Plan

PURPOSE OF ISSUE

Design Approval

SCALE.	D	C	DATE
1:200	JDC		06.08.15
JOB NO.	DRAWING NO.	REVISION	

27692

02

REVISION