


The use of this data by the recipient acts as an agreement of the following statements. Do not use this data if you do not agree with any of the following statements.

All drawings are based upon site information supplied by third parties and as such their accuracy cannot be guaranteed. All features are approximate and subject to clarification by a detailed topographical survey, statutory service enquiries and confirmation of the legal boundaries.

Do not scale the drawing. Use figured dimensions in all cases. Check all dimensions on site.

Report any discrepancies in writing to the originator before proceeding.

GROSS INTERNAL AREA
No. 85: 99.4m² [1,071sqf]

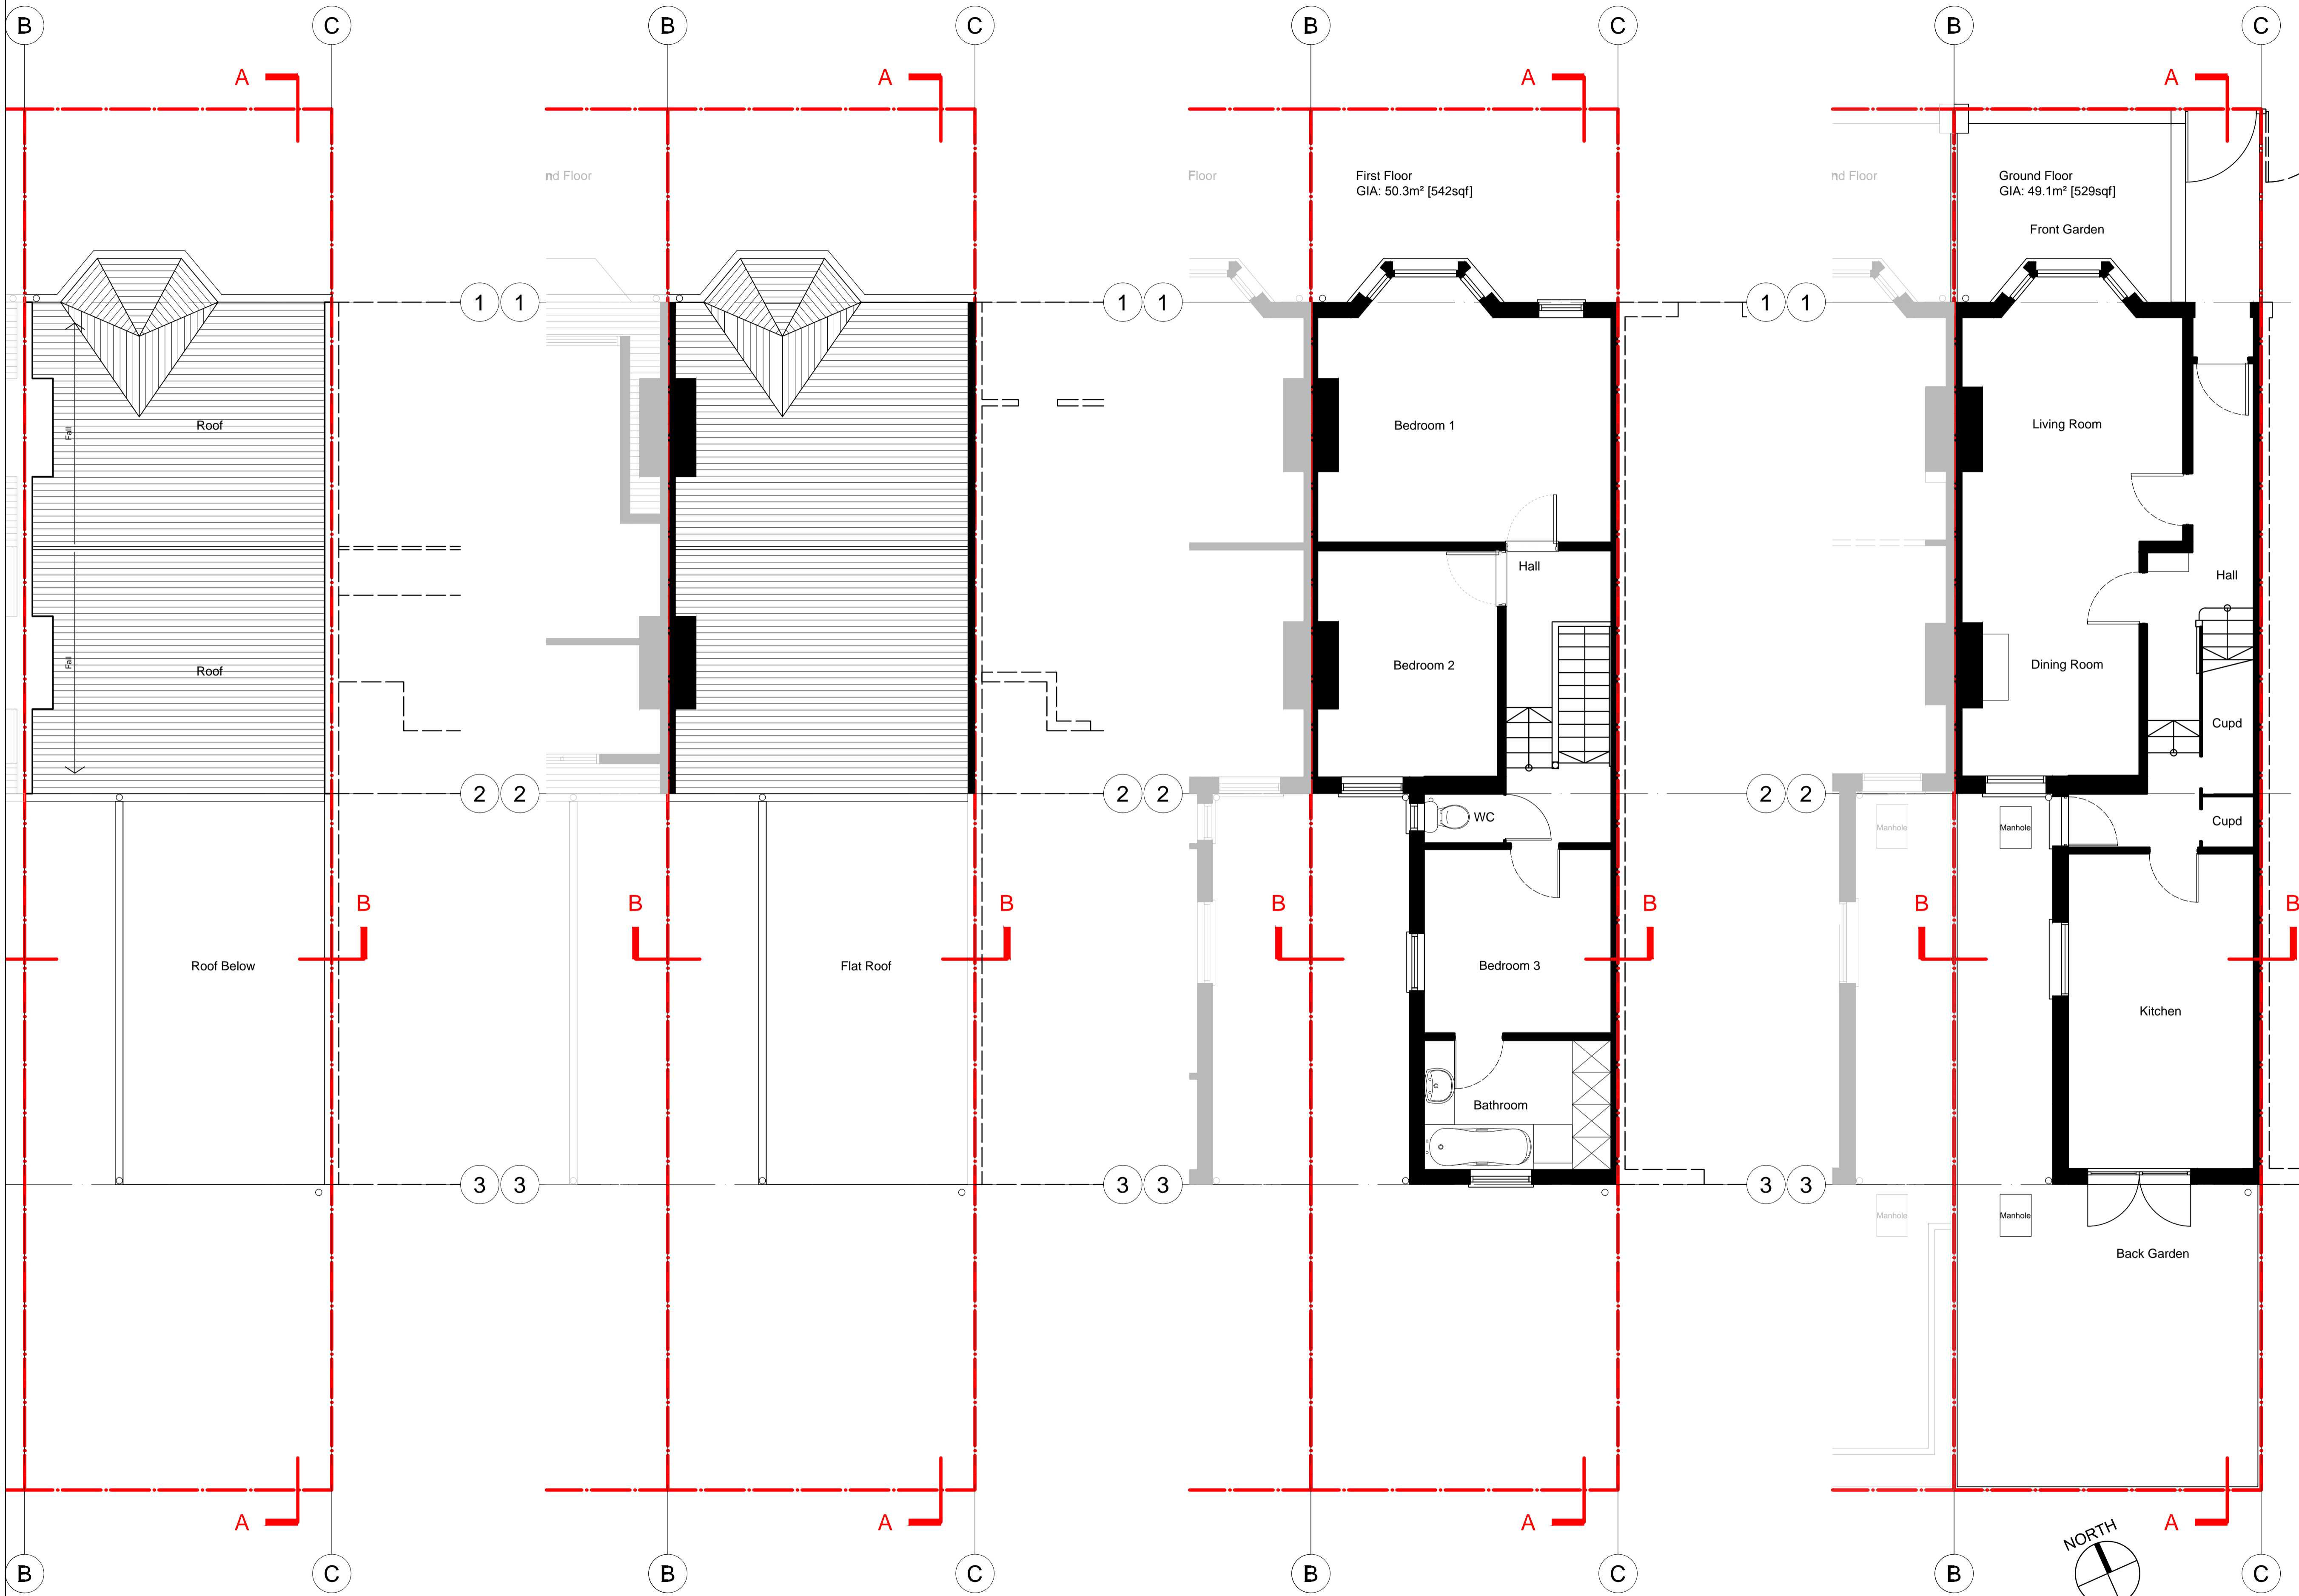

Roof
Existing

Second Floor
Existing

First Floor
Existing

Ground Floor
Existing

Rev	Date	Drawn	Description
P4	09/11/15	JCG	Planning application Internal layout updated
P3	24/03/15	JCG	Planning application
P2	08/01/15	JCG	Issued for pre-app advice
P1	22/06/14	JCG	First issue

PRELIMINARY
Client / Project
Sue Davies
85 Ravenshaw Street
Drawing title
Existing Plans
(incorporating No. 83)
(internal layout indicative)

Drawing number **A-110** revision **P4**
Scale 1:50
Originated by **JCG** project number **85SD**