



M
Opening out


SECTION I
scale 1:1

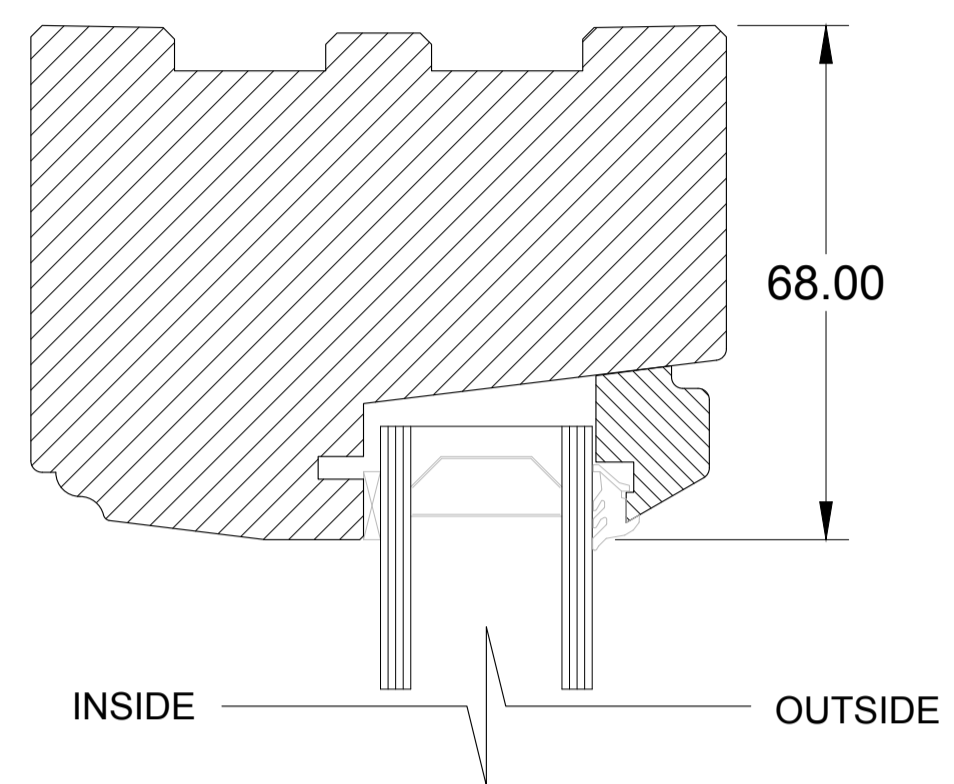


SECTION J
scale 1:1

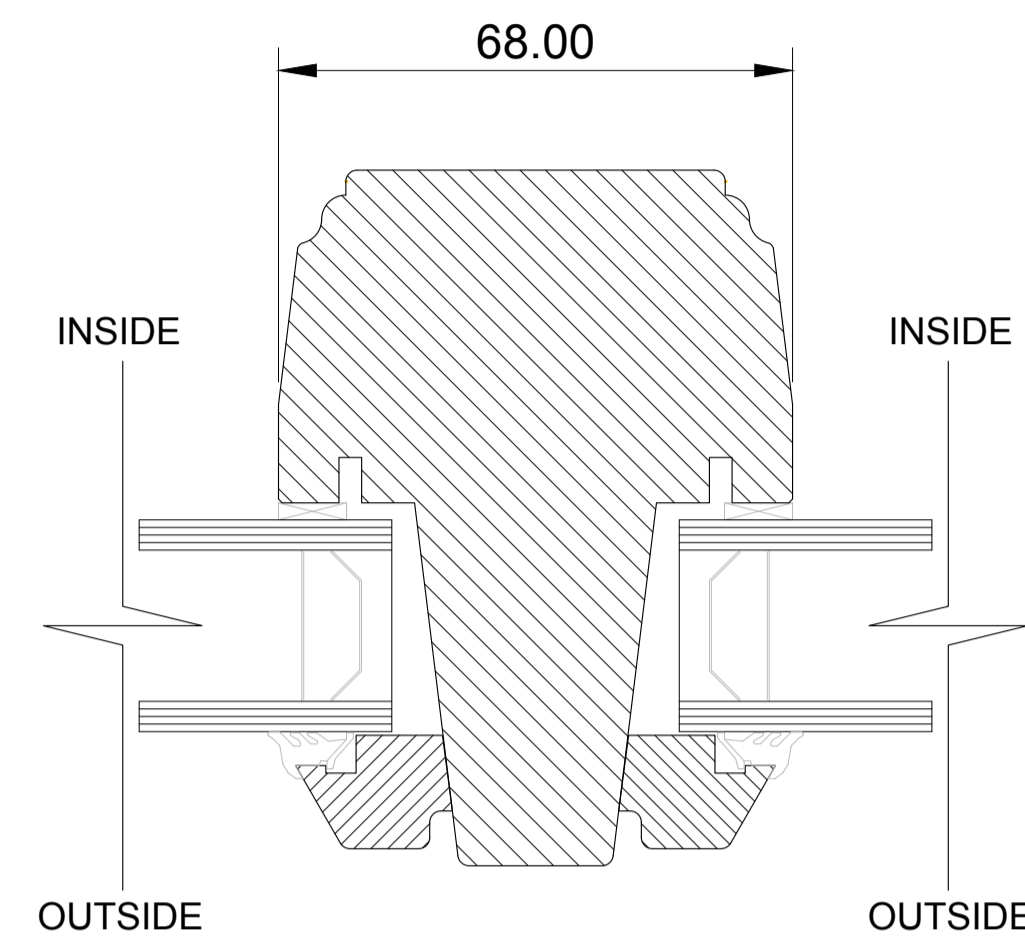


SECTION K
scale 1:1

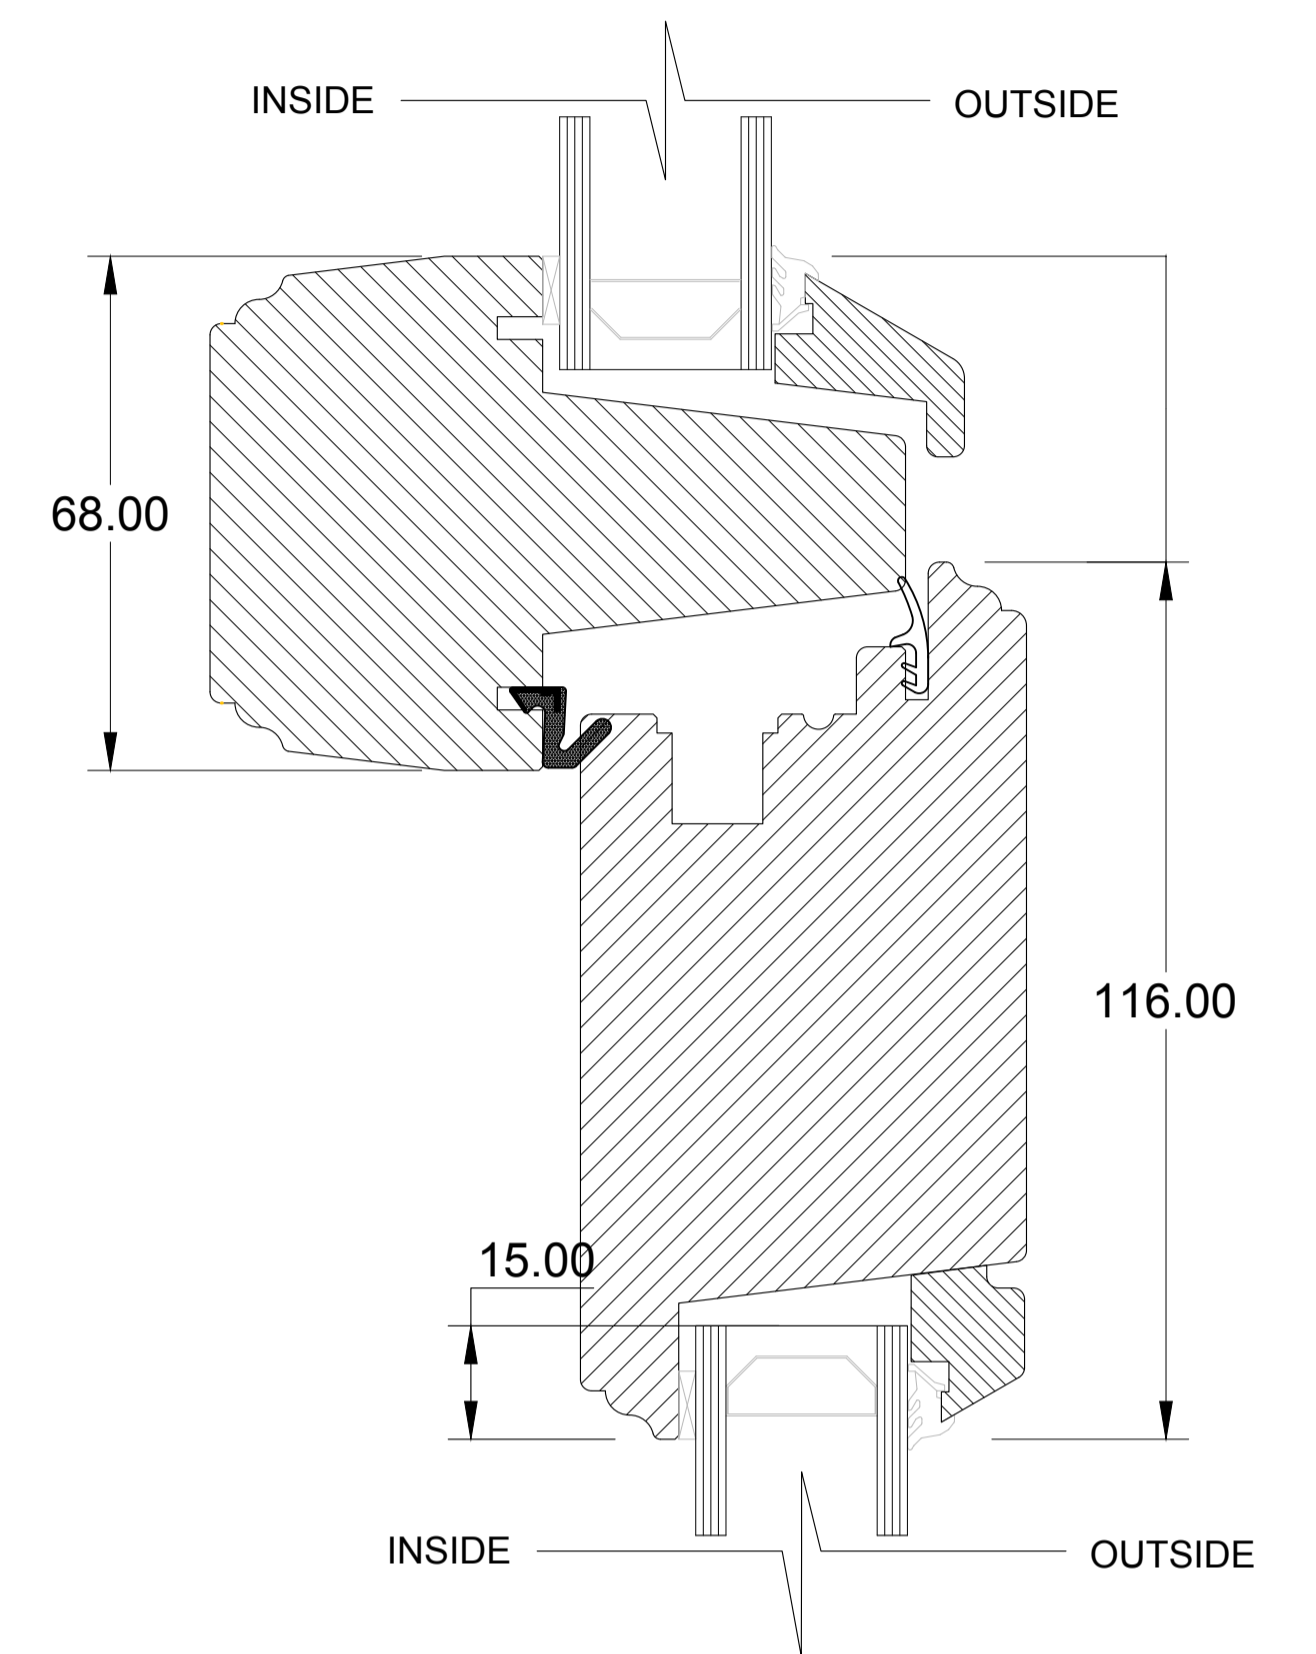

SECTION L
scale 1:1

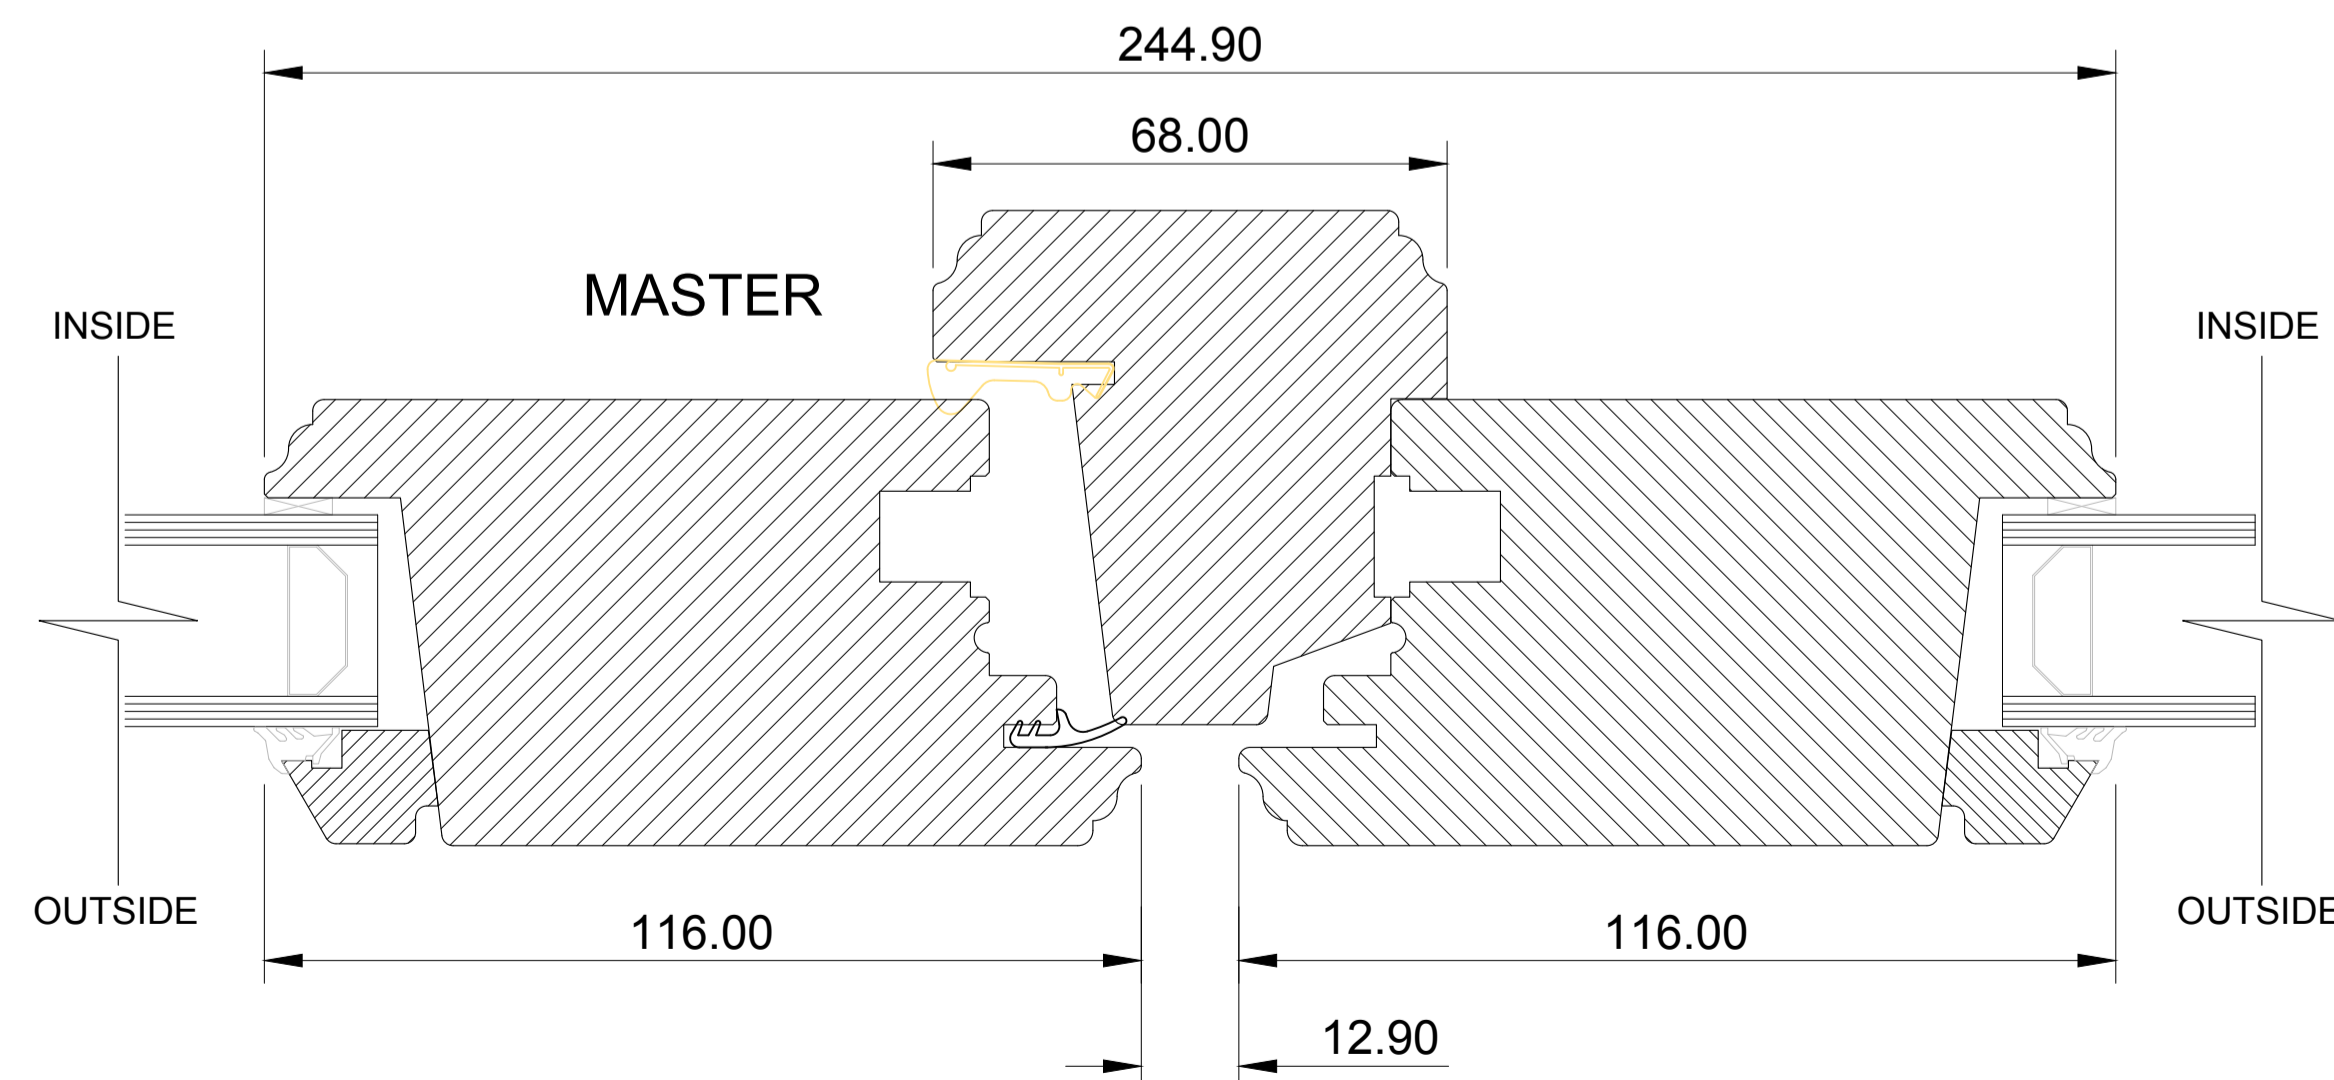

SECTION M
scale 1:1

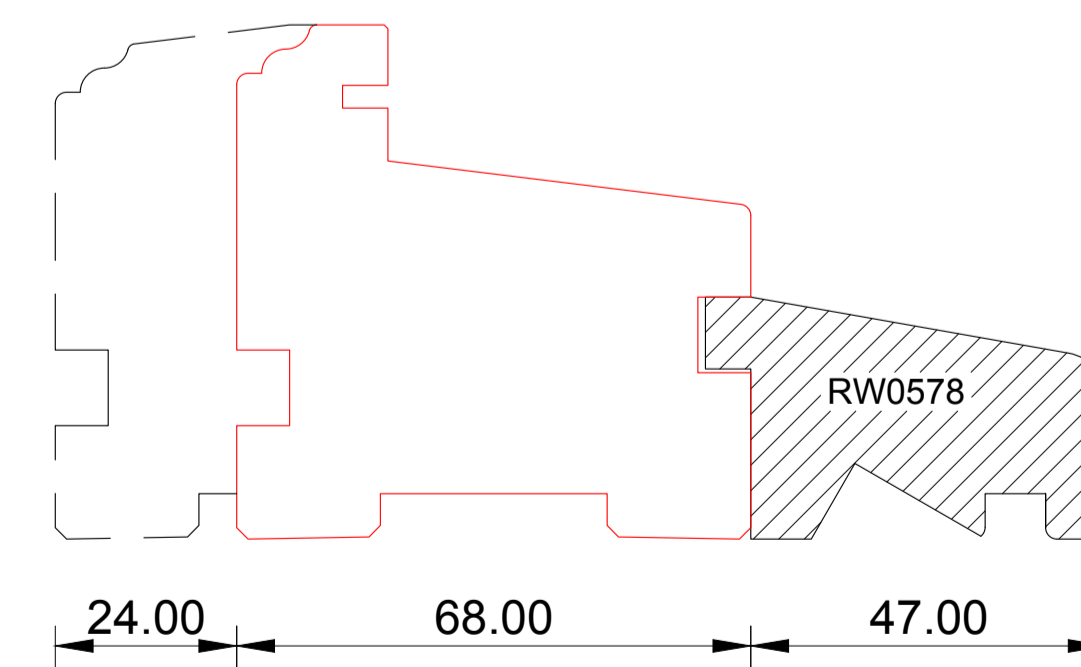

GEORGIAN BARS
scale 1:1

