

Notes:

- Lighting to the facade to be developed with the Architect.
- External lighting will be controlled via timeclock and, daylight sensing and manually from concierge desk.
- External Lighting LUX Levels are indicated on this layout in the form of numbers.

Copyright
This drawing is copyright and may not be altered, reproduced or used other than for the Contract Works for which it is issued without the written permission of Foreman Roberts.

Status of drawing
The purpose of this drawing when issued as a Tender Drawing is to enable tenders to interpret correctly the design and to submit competitive tenders for the works.
A Tender Drawing whether original or amended shall not be used as an installation Drawing except under the terms contained in the conditions of Tender.

Warning
Do not scale this drawing. Verify all dimensions and structural details on site. If in doubt, ask before acting.

Related documents
This drawing to be read in conjunction with the appropriate Specification(s).



Checking
This drawing has been generated using a Computer Aided Drafting system. As the system generates a new drawing at each revision, only the latest revision will have been installed as checked.

Rev.	Date	Designed	CAD	Checked
01	25.09.15	MMC	LSE	MP
1	07.10.15	MMC	LSE	MP
2	03.11.15	MMC	WA	MP
3	18.11.15	MMC	WA	MP

Status/Amendments

- STAGE '3' ISSUE
- REVISED STAGE '3' ISSUE
- ISSUED FOR INFORMATION
- ISSUED FOR INFORMATION

Ref	Description
B O	Broadwalk LED bollard, Root Mounted, 7W
C B	Centurion PP65 LED bulkhead, 36W
D B	Kolo LED IP65 Wall mounted, bulkhead, 21W
E B	Broadwalk Quad LED with grill, 4W
EX B	Concert EX65, Emergency bulkhead
F B	Broadwalk Quad LED with grill, 4W
G B	Mirage LED IP65, 4000K, 23W
S B	Mini LED Spotlight

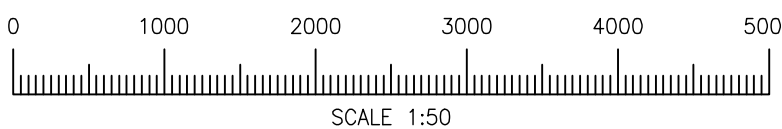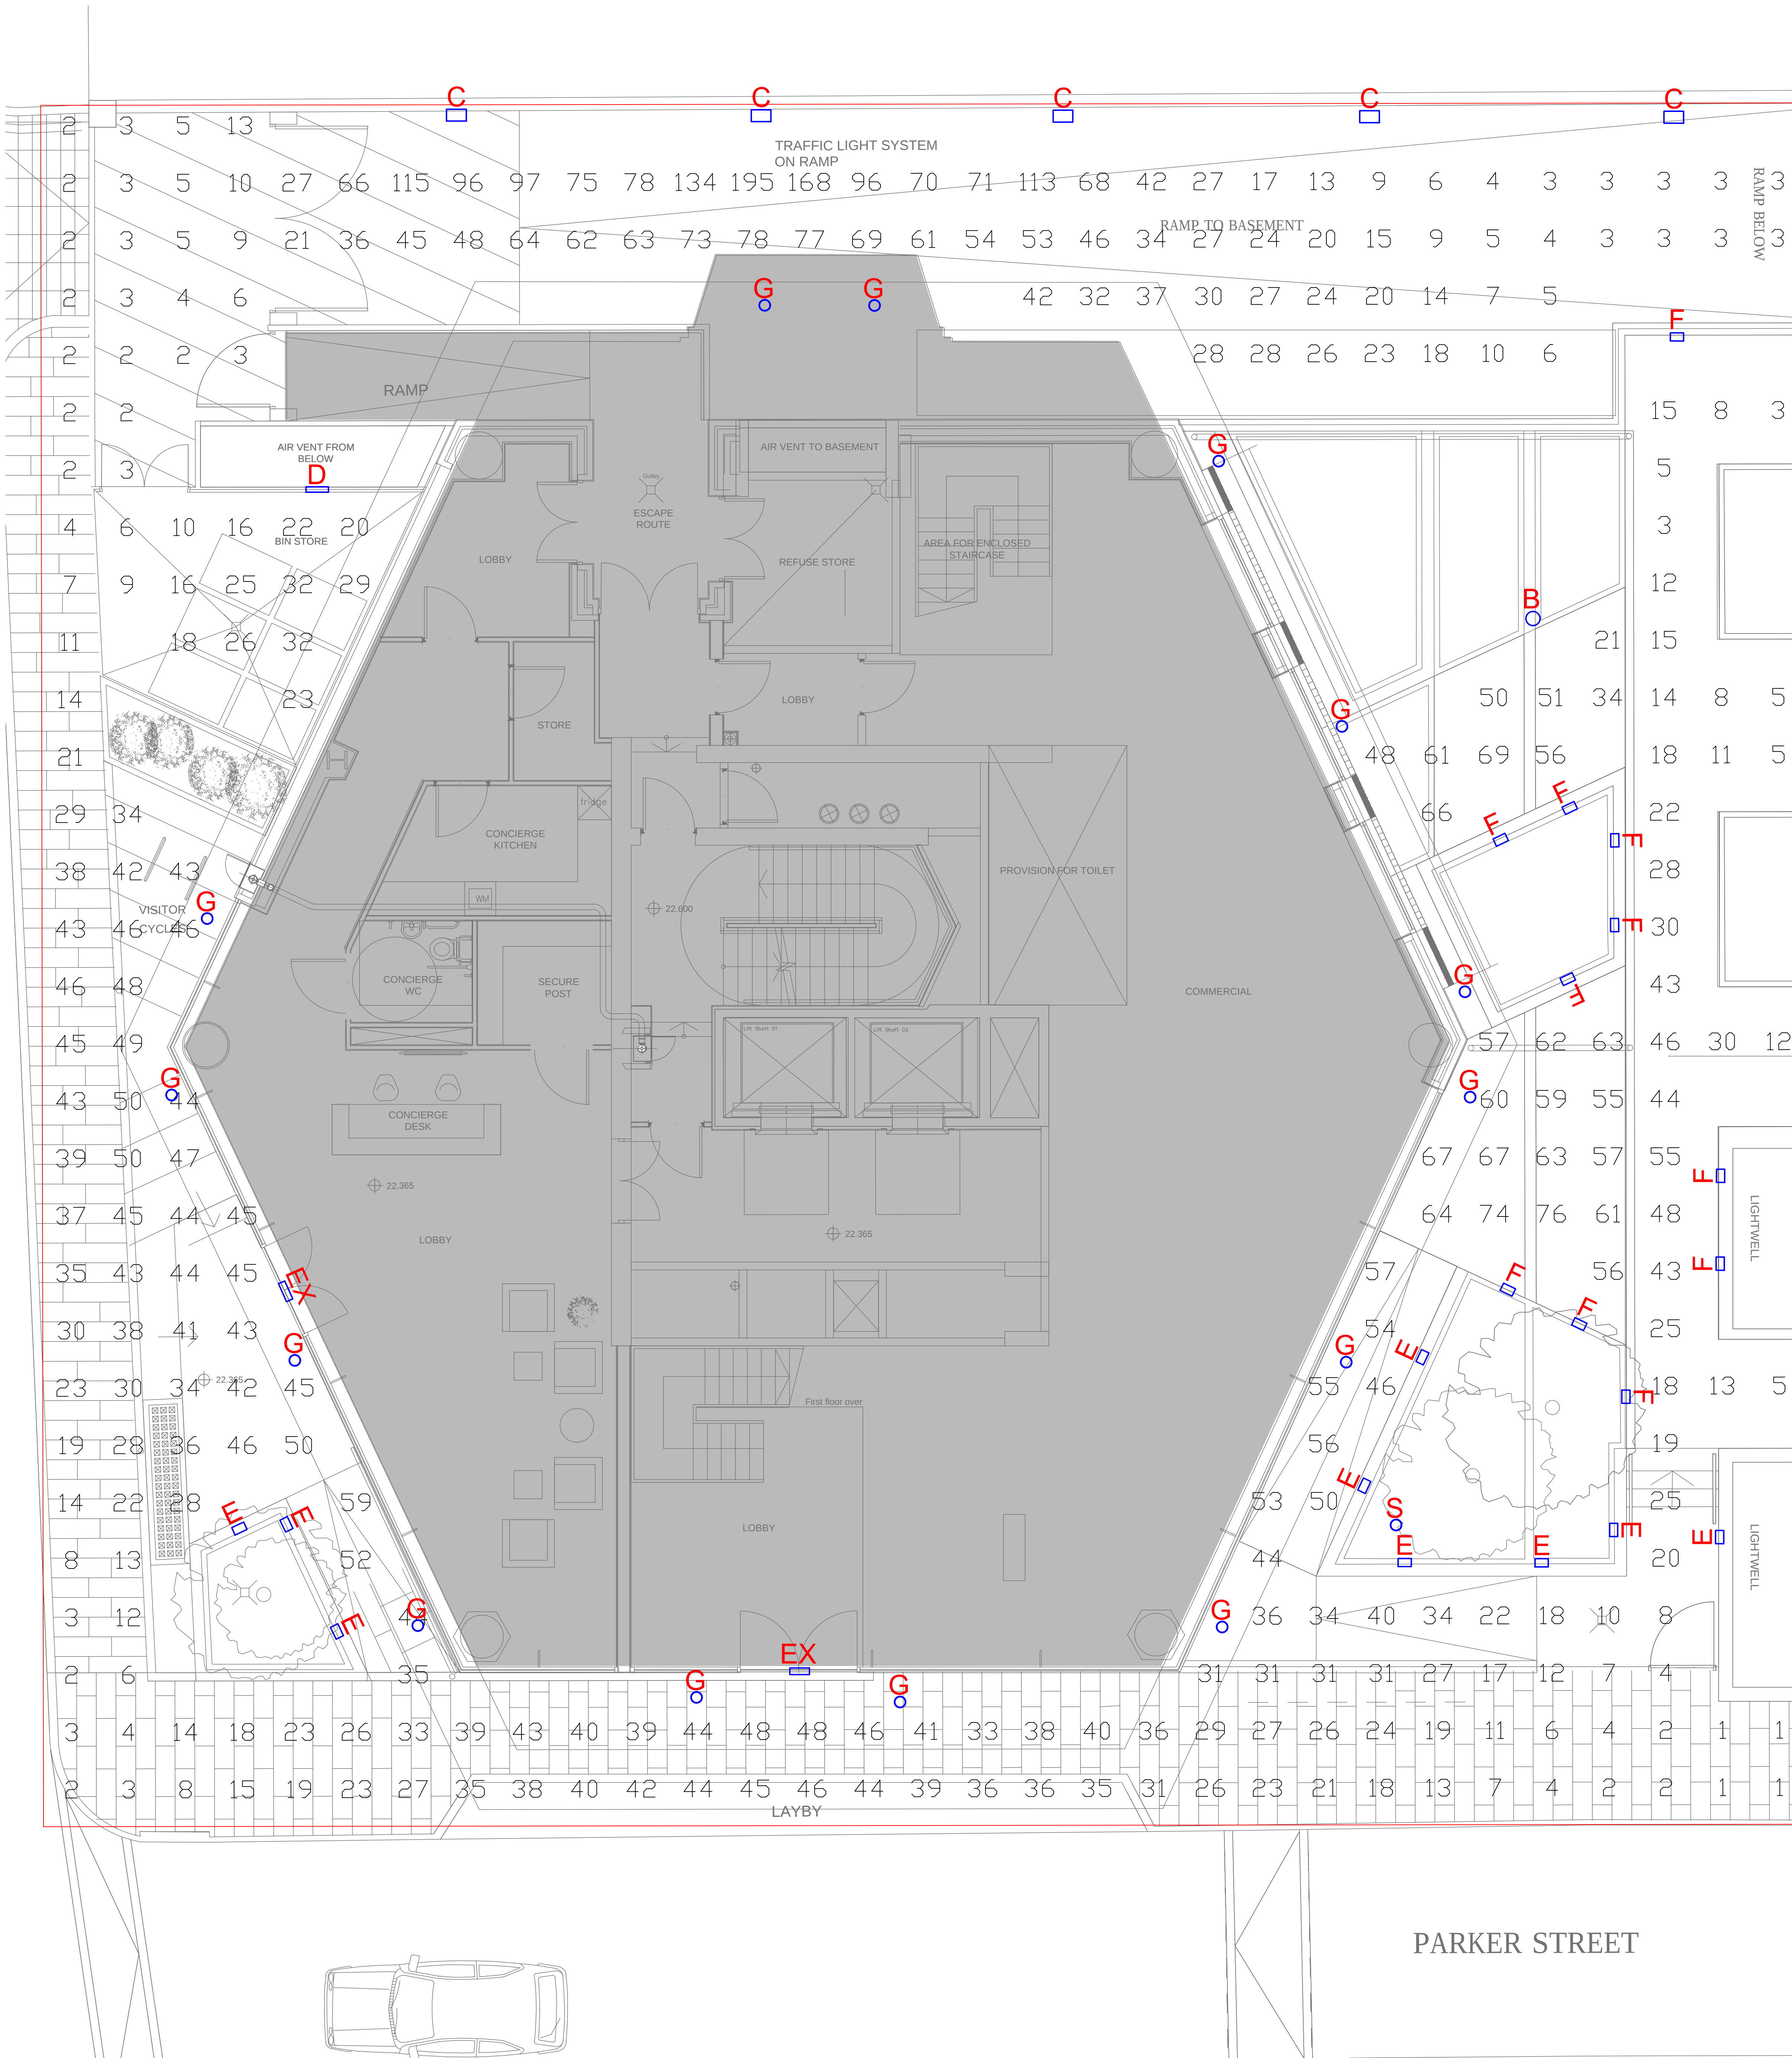

FOR INFORMATION



Building Services Consultants
London, Oxford, Manchester, UK
www.foremanroberts.com
Woolyard, 54 Bermondsey St. London, SE1 3UD
Tel: +44 (0) 20 7089 8900
Fax: +44 (0) 20 7089 8910

Xrefs: A0-L13636,