


Plants
 - Puple & white
 - Common foxglove
 - Nerve pain Beauty
 - Arts Pude
 - Hedspek Blood
 - glomerata Super ba
 - Bee's Sunset + Perry Pude
 - Simplex - Atropurpurea 3m (x4)
 Brunette
 - Carafloose

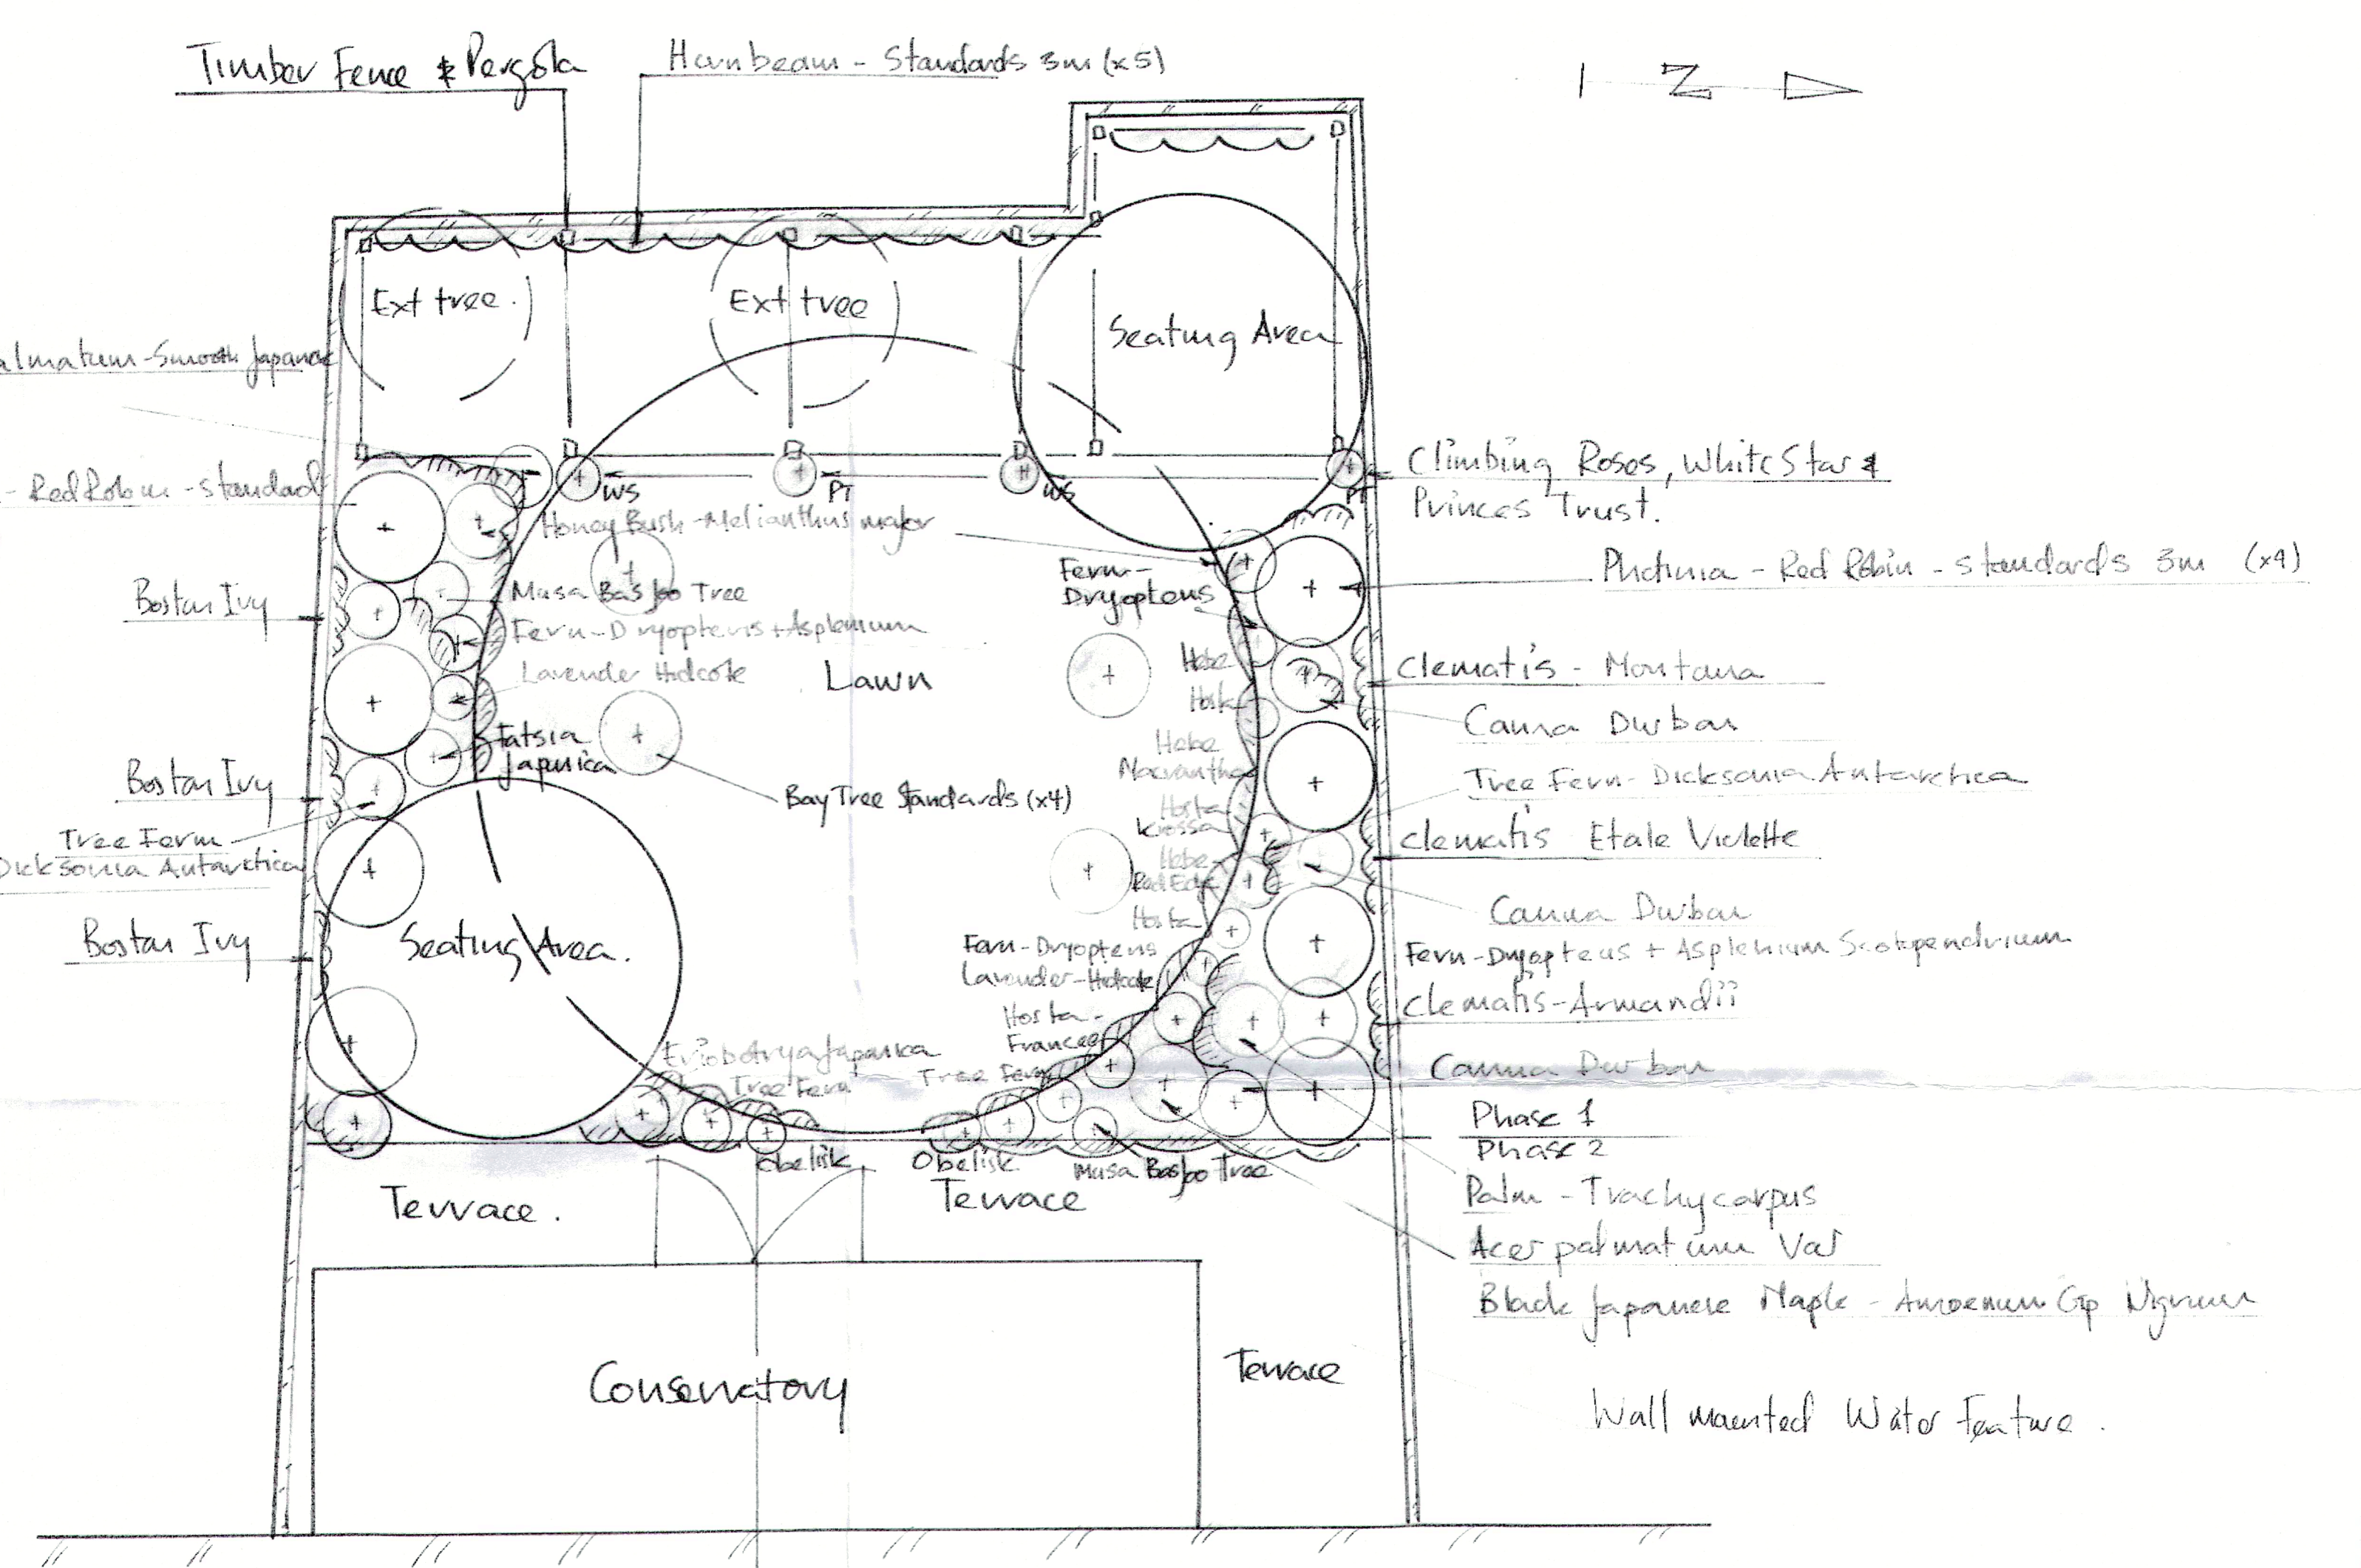

Proposed Planting Plan - Rear Garden
 Scale 1:50

Mr & Mrs Anderson-Baerentzen - Flat 2,
 Whitehall 9-11 Bloomsbury Square
 WC1A 2LP Rear Garden
 Proposed Planting Plan
 Dwg 100/06