


61

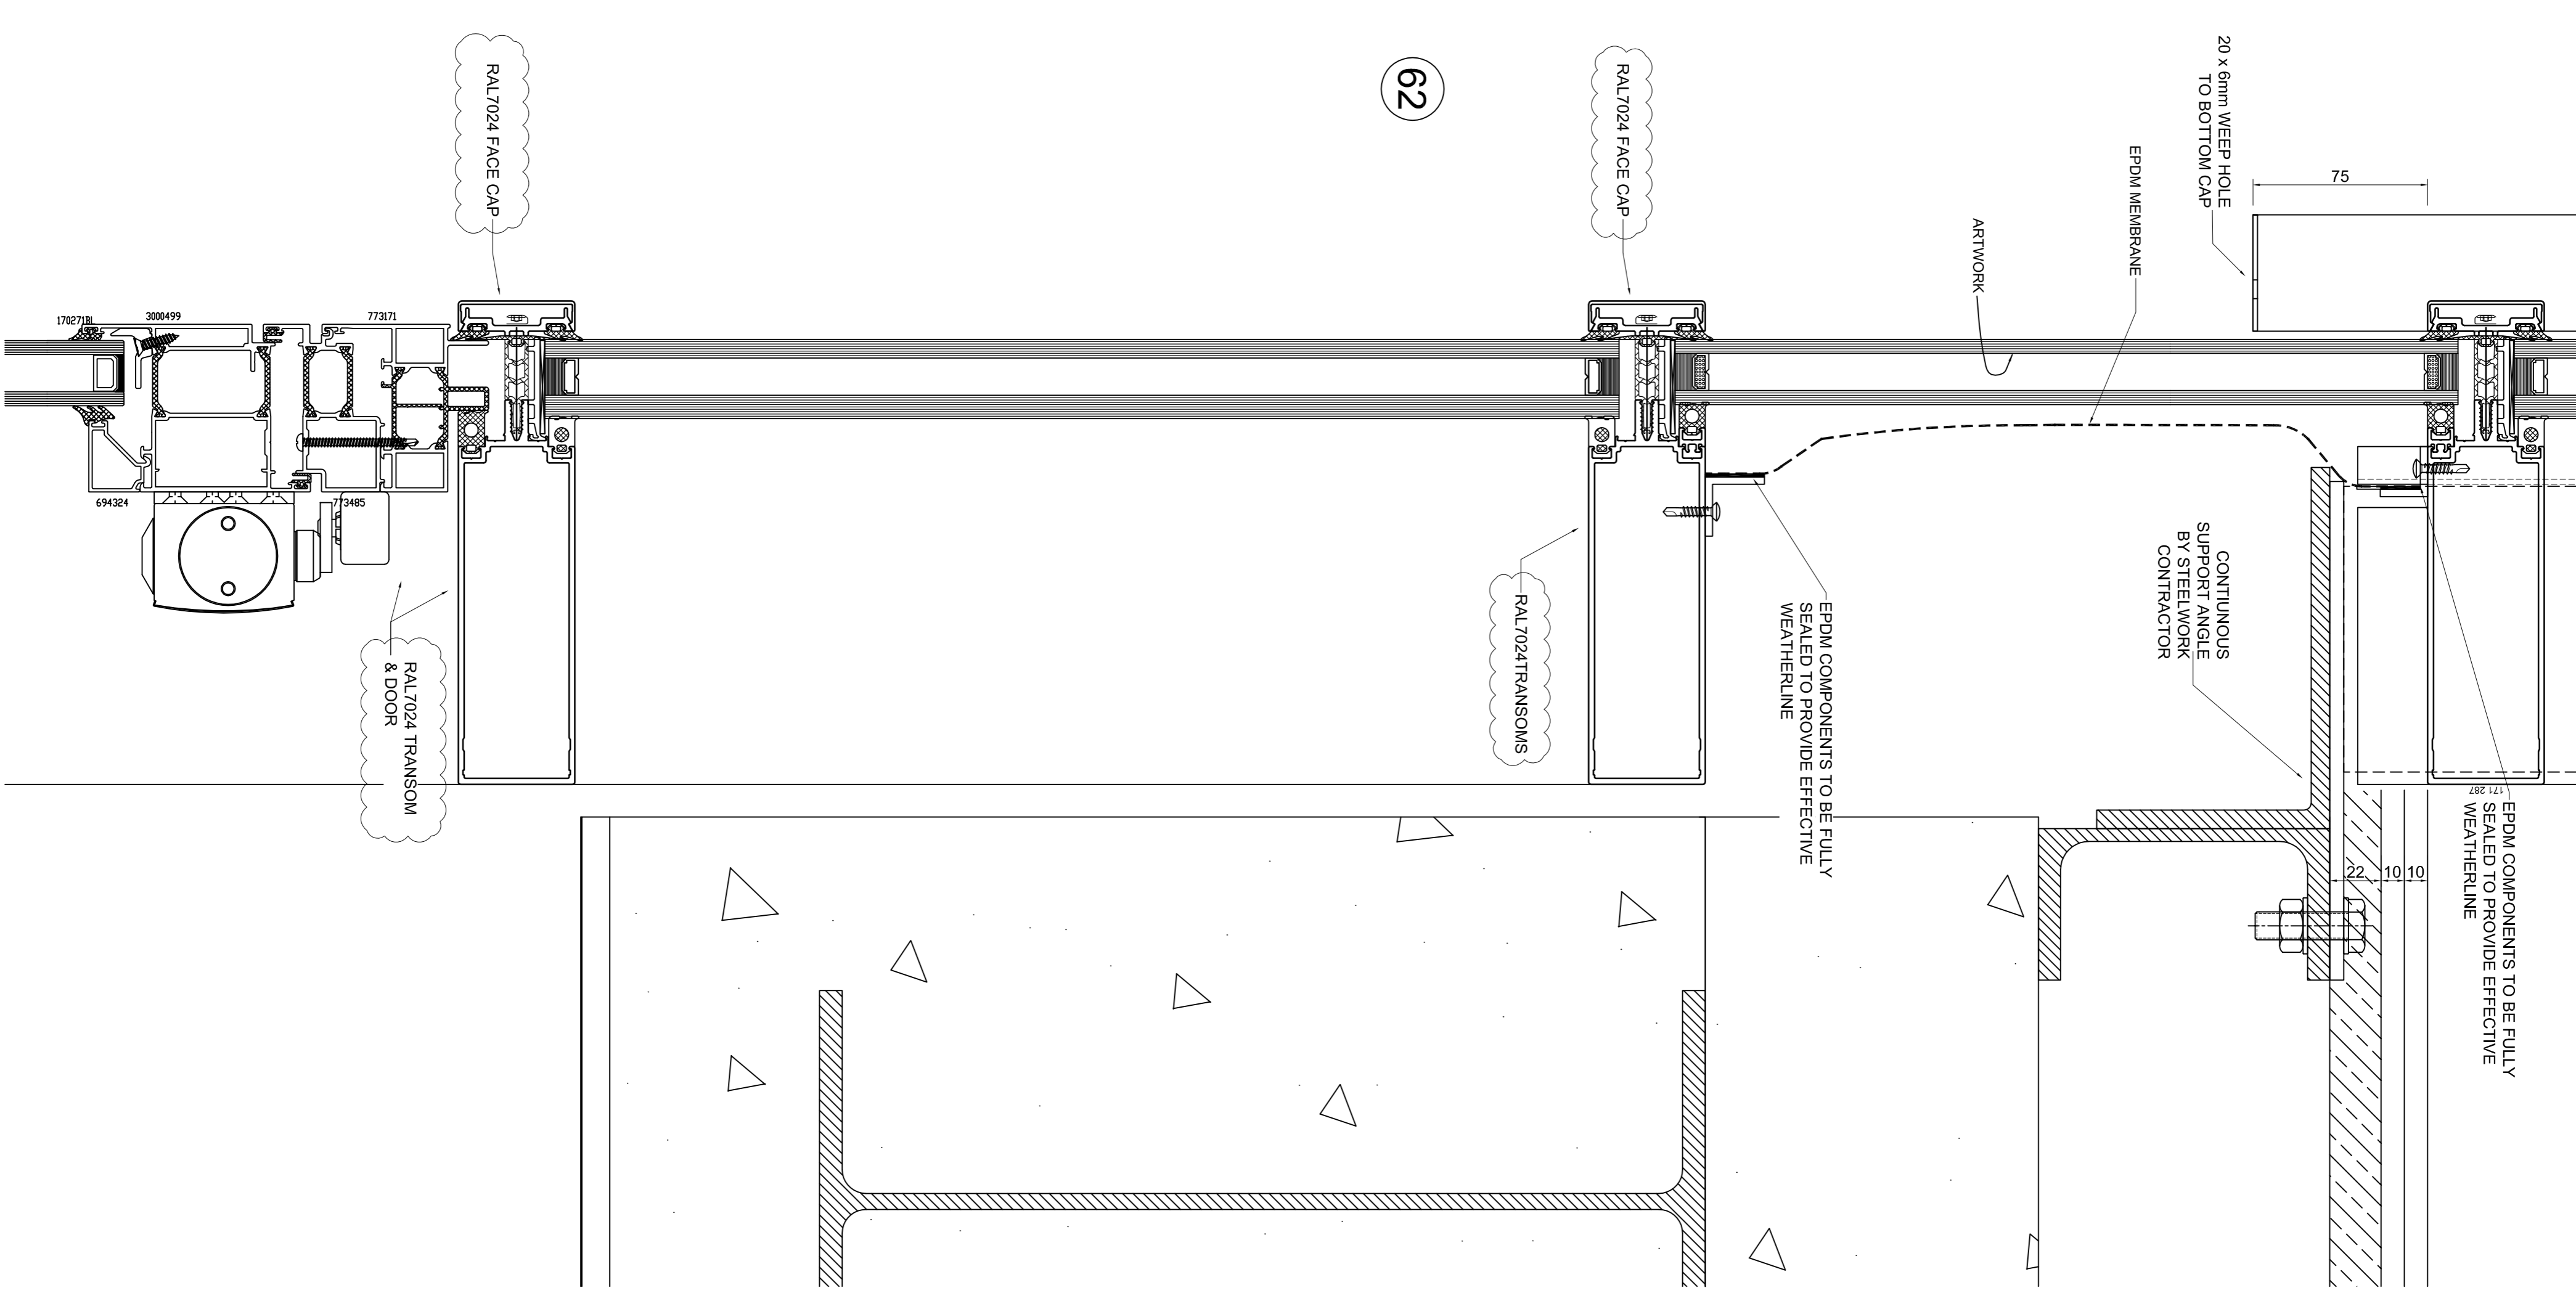

62

PLEASE NOTE THE ROBUST AND DOORS MAKES THEM SUITABLE FOR HIGH USAGE COMMERCIAL SITUATIONS, BUT DOES NOT NECESSARILY ENABLE A FULLY WEATHER TIGHT SEAL TO BE ACHIEVED.

• WHEN INCORPORATING LOW THRESHOLDS ON A SLIDING DOOR WEATHERPROOFING SHOULD BE PROVIDED BY THE BUILDING DESIGN.

• FOR AN OUTWARD OPENING DOOR, A RESTRAINING POST OR SIMILAR SHOULD BE CONSIDERED. TO BE SUPPLIED AND INSTALLED TO PREVENT THE LEAF OR PERSONAL INJURY IF THE LEAF IS CAUGHT BY A GUST OF WIND.

• WE ARE ABLE TO ADVISE THE EFFECTIVE CLEAR OPENINGS AND DETAILS OF OUR DOORS, BUT NOTE THAT IT IS THE ARCHITECTS OR MAIN CONTRACTORS RESPONSIBILITY TO ENSURE THAT THESE COMPLY WITH EITHER OF THE FOLLOWING WHERE APPLICABLE:

PART M - IN LINE WITH THE ARCHITECTS ACCESS STATEMENT.

PART B - SUITABLE ESCAPE WIDTH FOR BUILDING OCCUPANCY.

REVISION DETAILS:
 Rev A: Updated to Architects Comments (LC 11-05-2015)
 Rev B: Colour amended to RAL7024 (LC 02-12-2015)

THIS DRAWING IS THE PROPERTY OF DRAYTON WINDOWS LTD. ALL RIGHTS RESERVED. THIS DRAWING IS ISSUED ON CONDITION THAT IT IS NOT COPIED, USED OR REPRODUCED IN ANY MANNER WITHOUT THE PRIOR CONSENT IN WRITING OF DRAYTON WINDOWS LTD.



Horston House, Faversham Road,
 Newmarket, Suffolk, Essex,
 United Kingdom, IP19 2BT
 Tel: 01206 326999 Fax: 01206 882220
 Email: sales@drayton-windows.co.uk
 Web: www.drayton-windows.co.uk

PROJECT:
 Whitfield Street
 (21 Construction)

DRAWING TITLE:
 Whitfield Street Facade
 Curtain Wall

Section Details 61-62

DRAWN BY: LC
 CHECKED BY: LC

SCALE:
 1:20 @ A1
 1:40 @ A3

DATE:
 18-03-2015

STATUS:
 FOR APPROVAL

PROJECT: DRAWING: REVISION:
 A901 220 B