




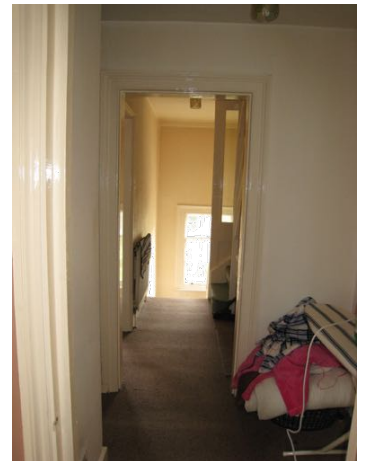

rear bedroom

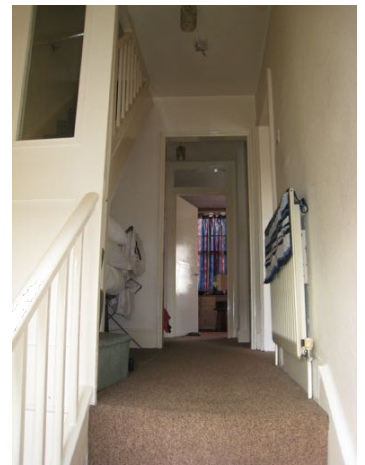

front bedroom

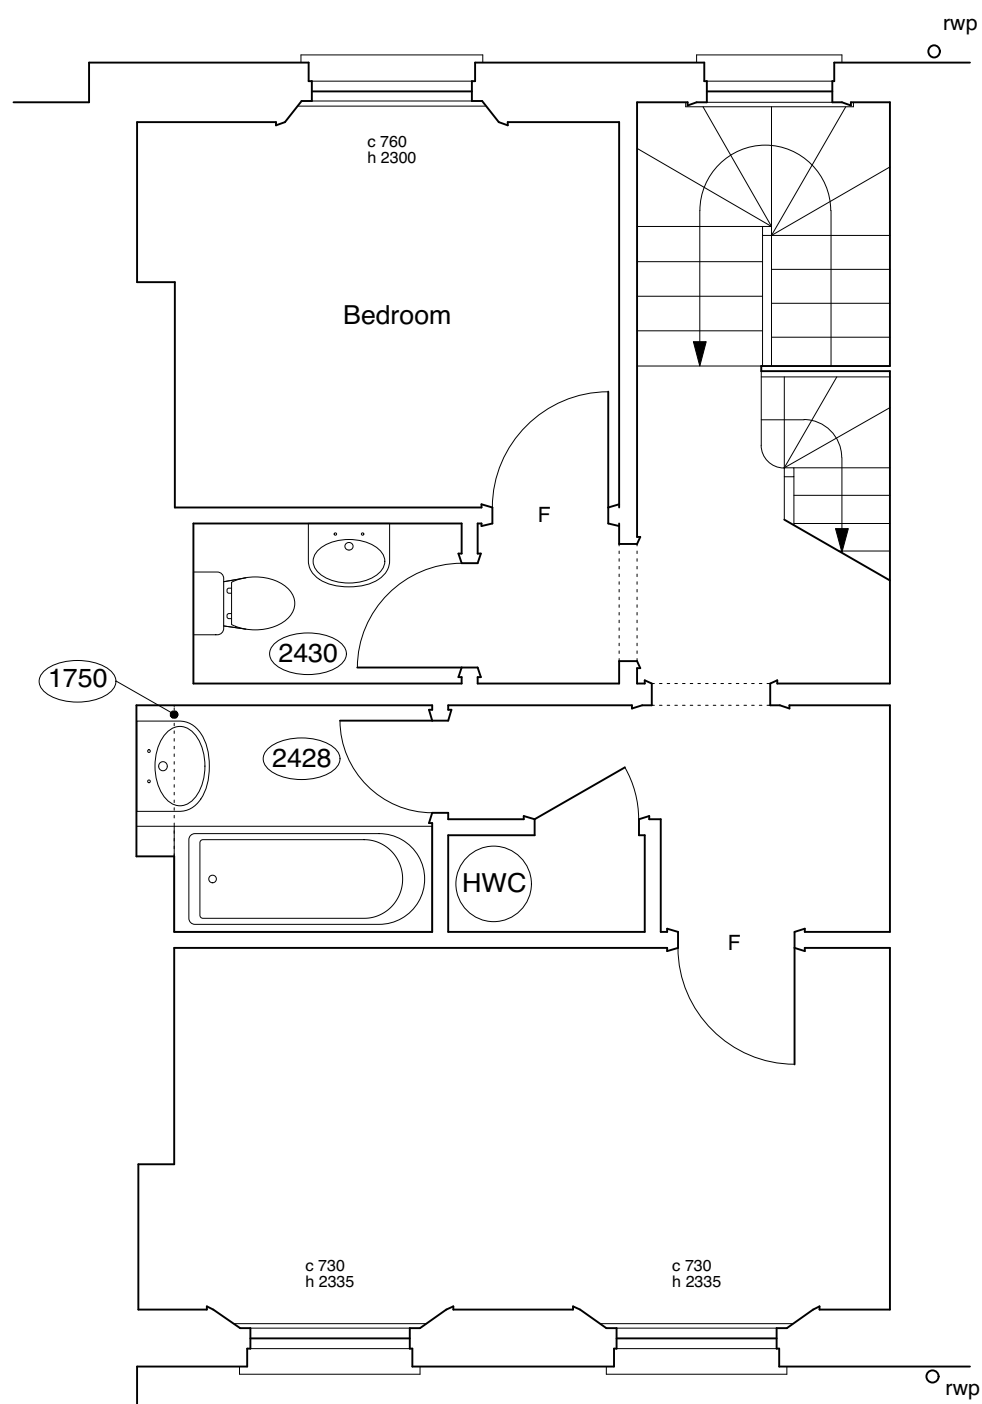

hallway



front bedroom