


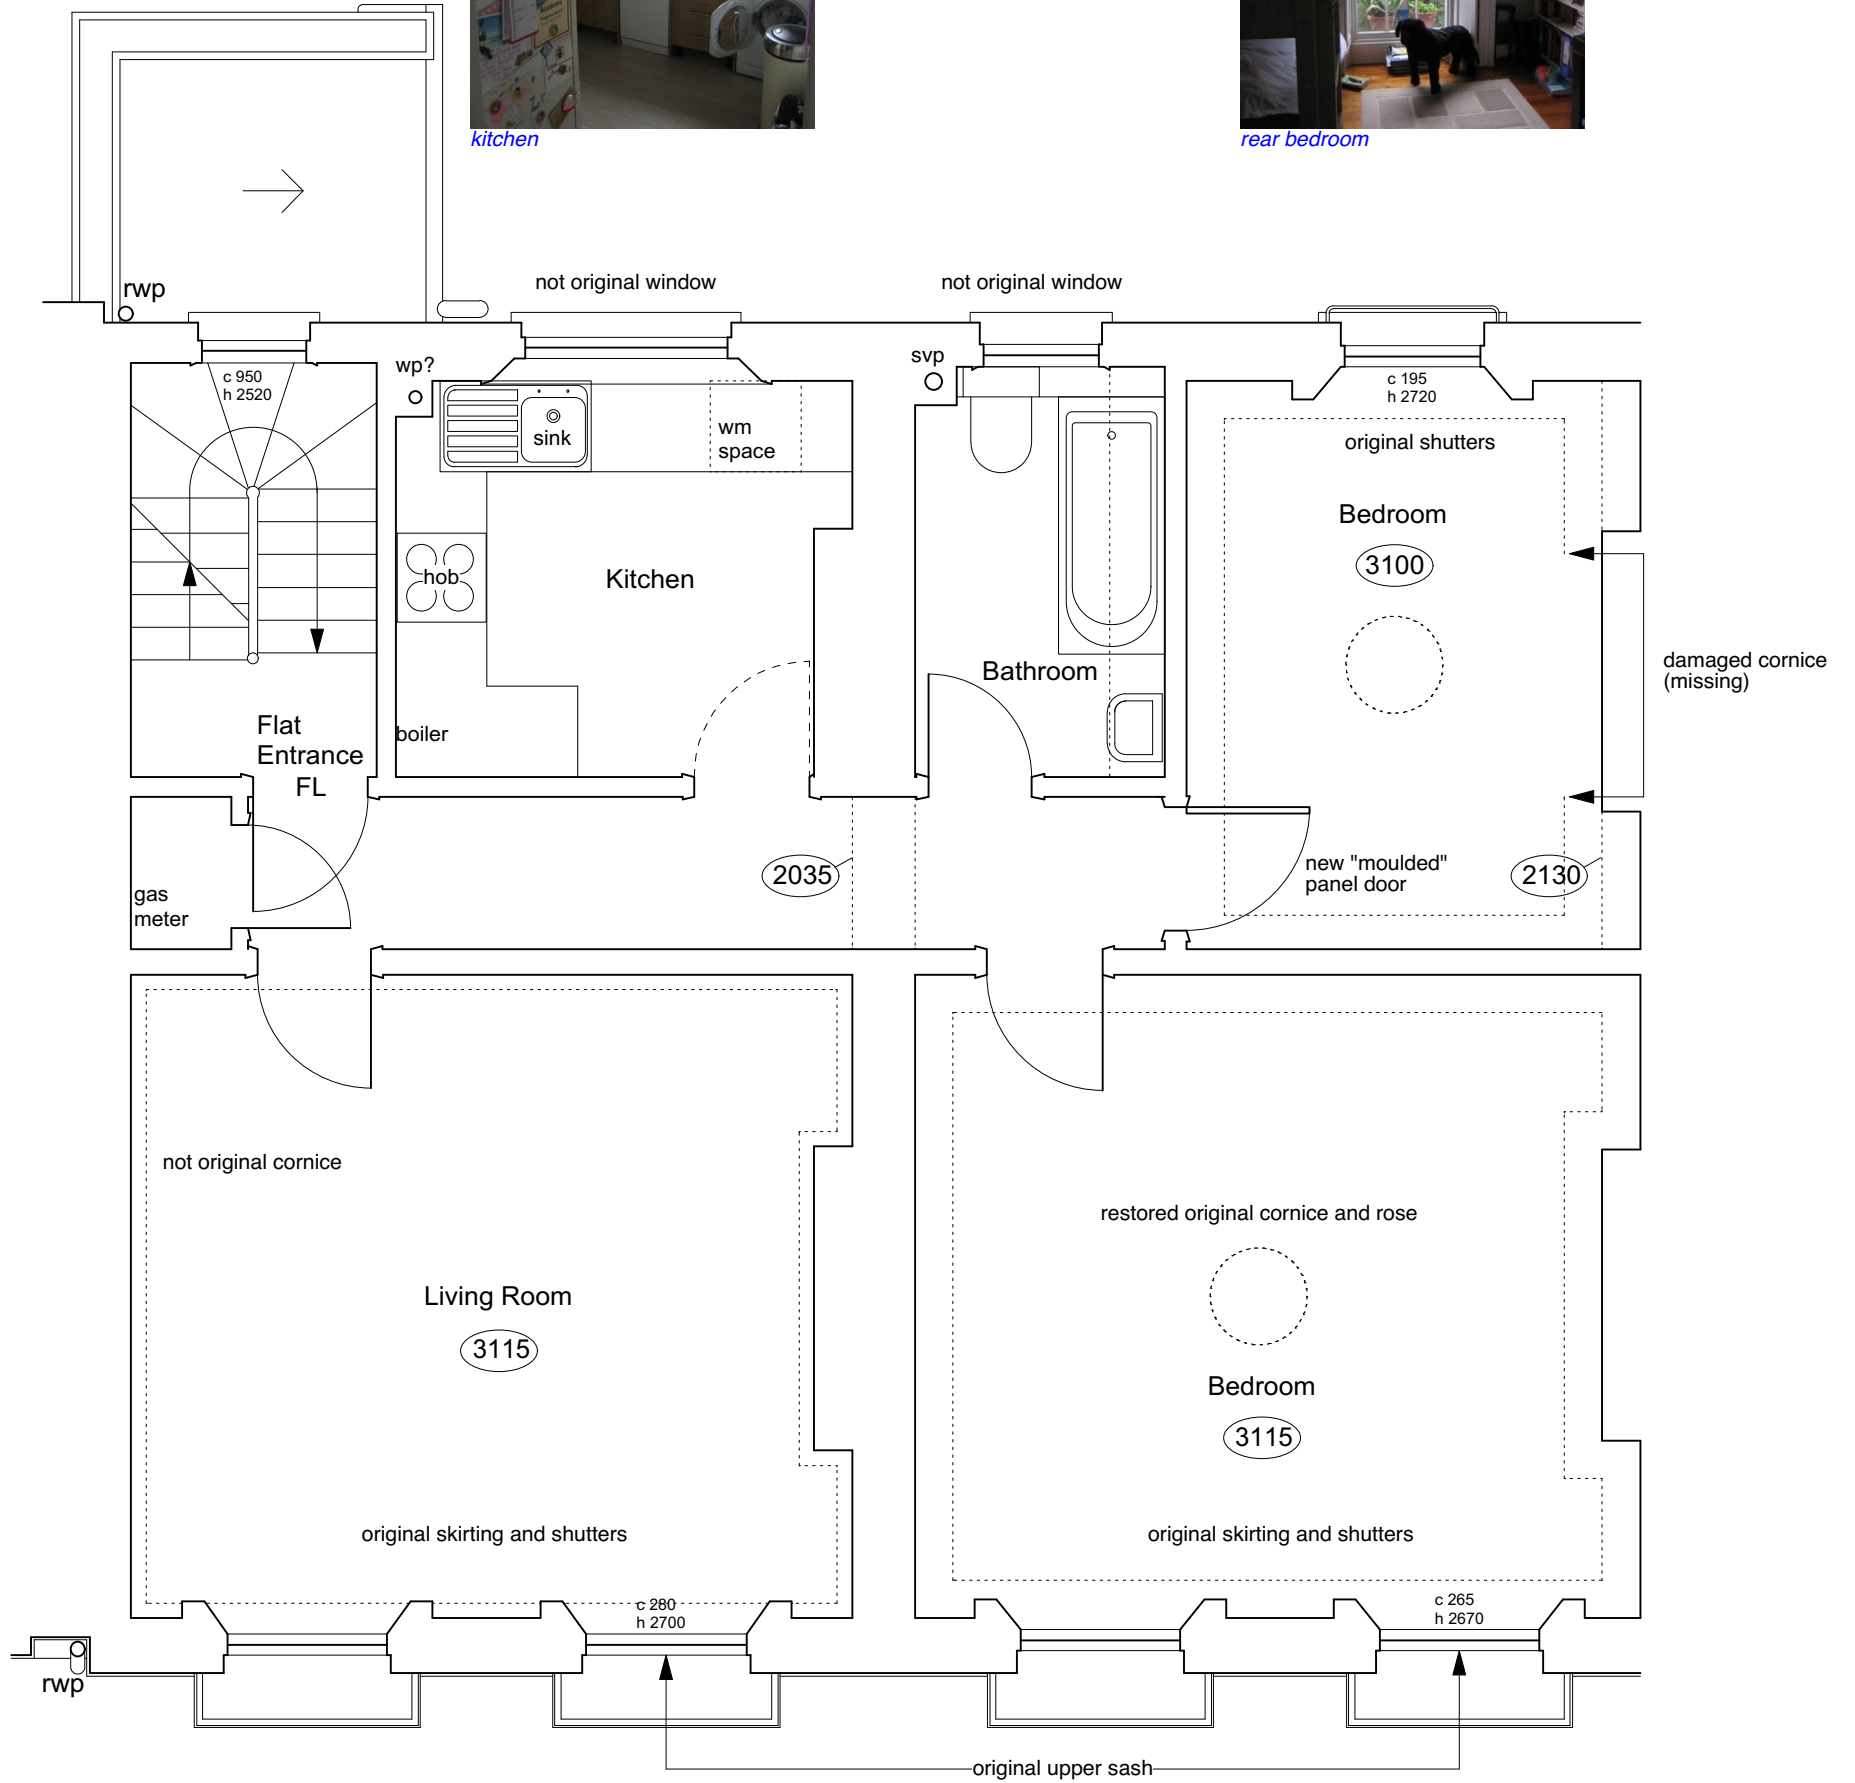

kitchen



rear bedroom



living room



front bedroom - restored cornice



front bedroom

Note:
All plasterboard ceilings except in the bedrooms.
Bare boards throughout the flat but laminate boards in kitchen and bathroom.