


NOT FOR CONSTRUCTION

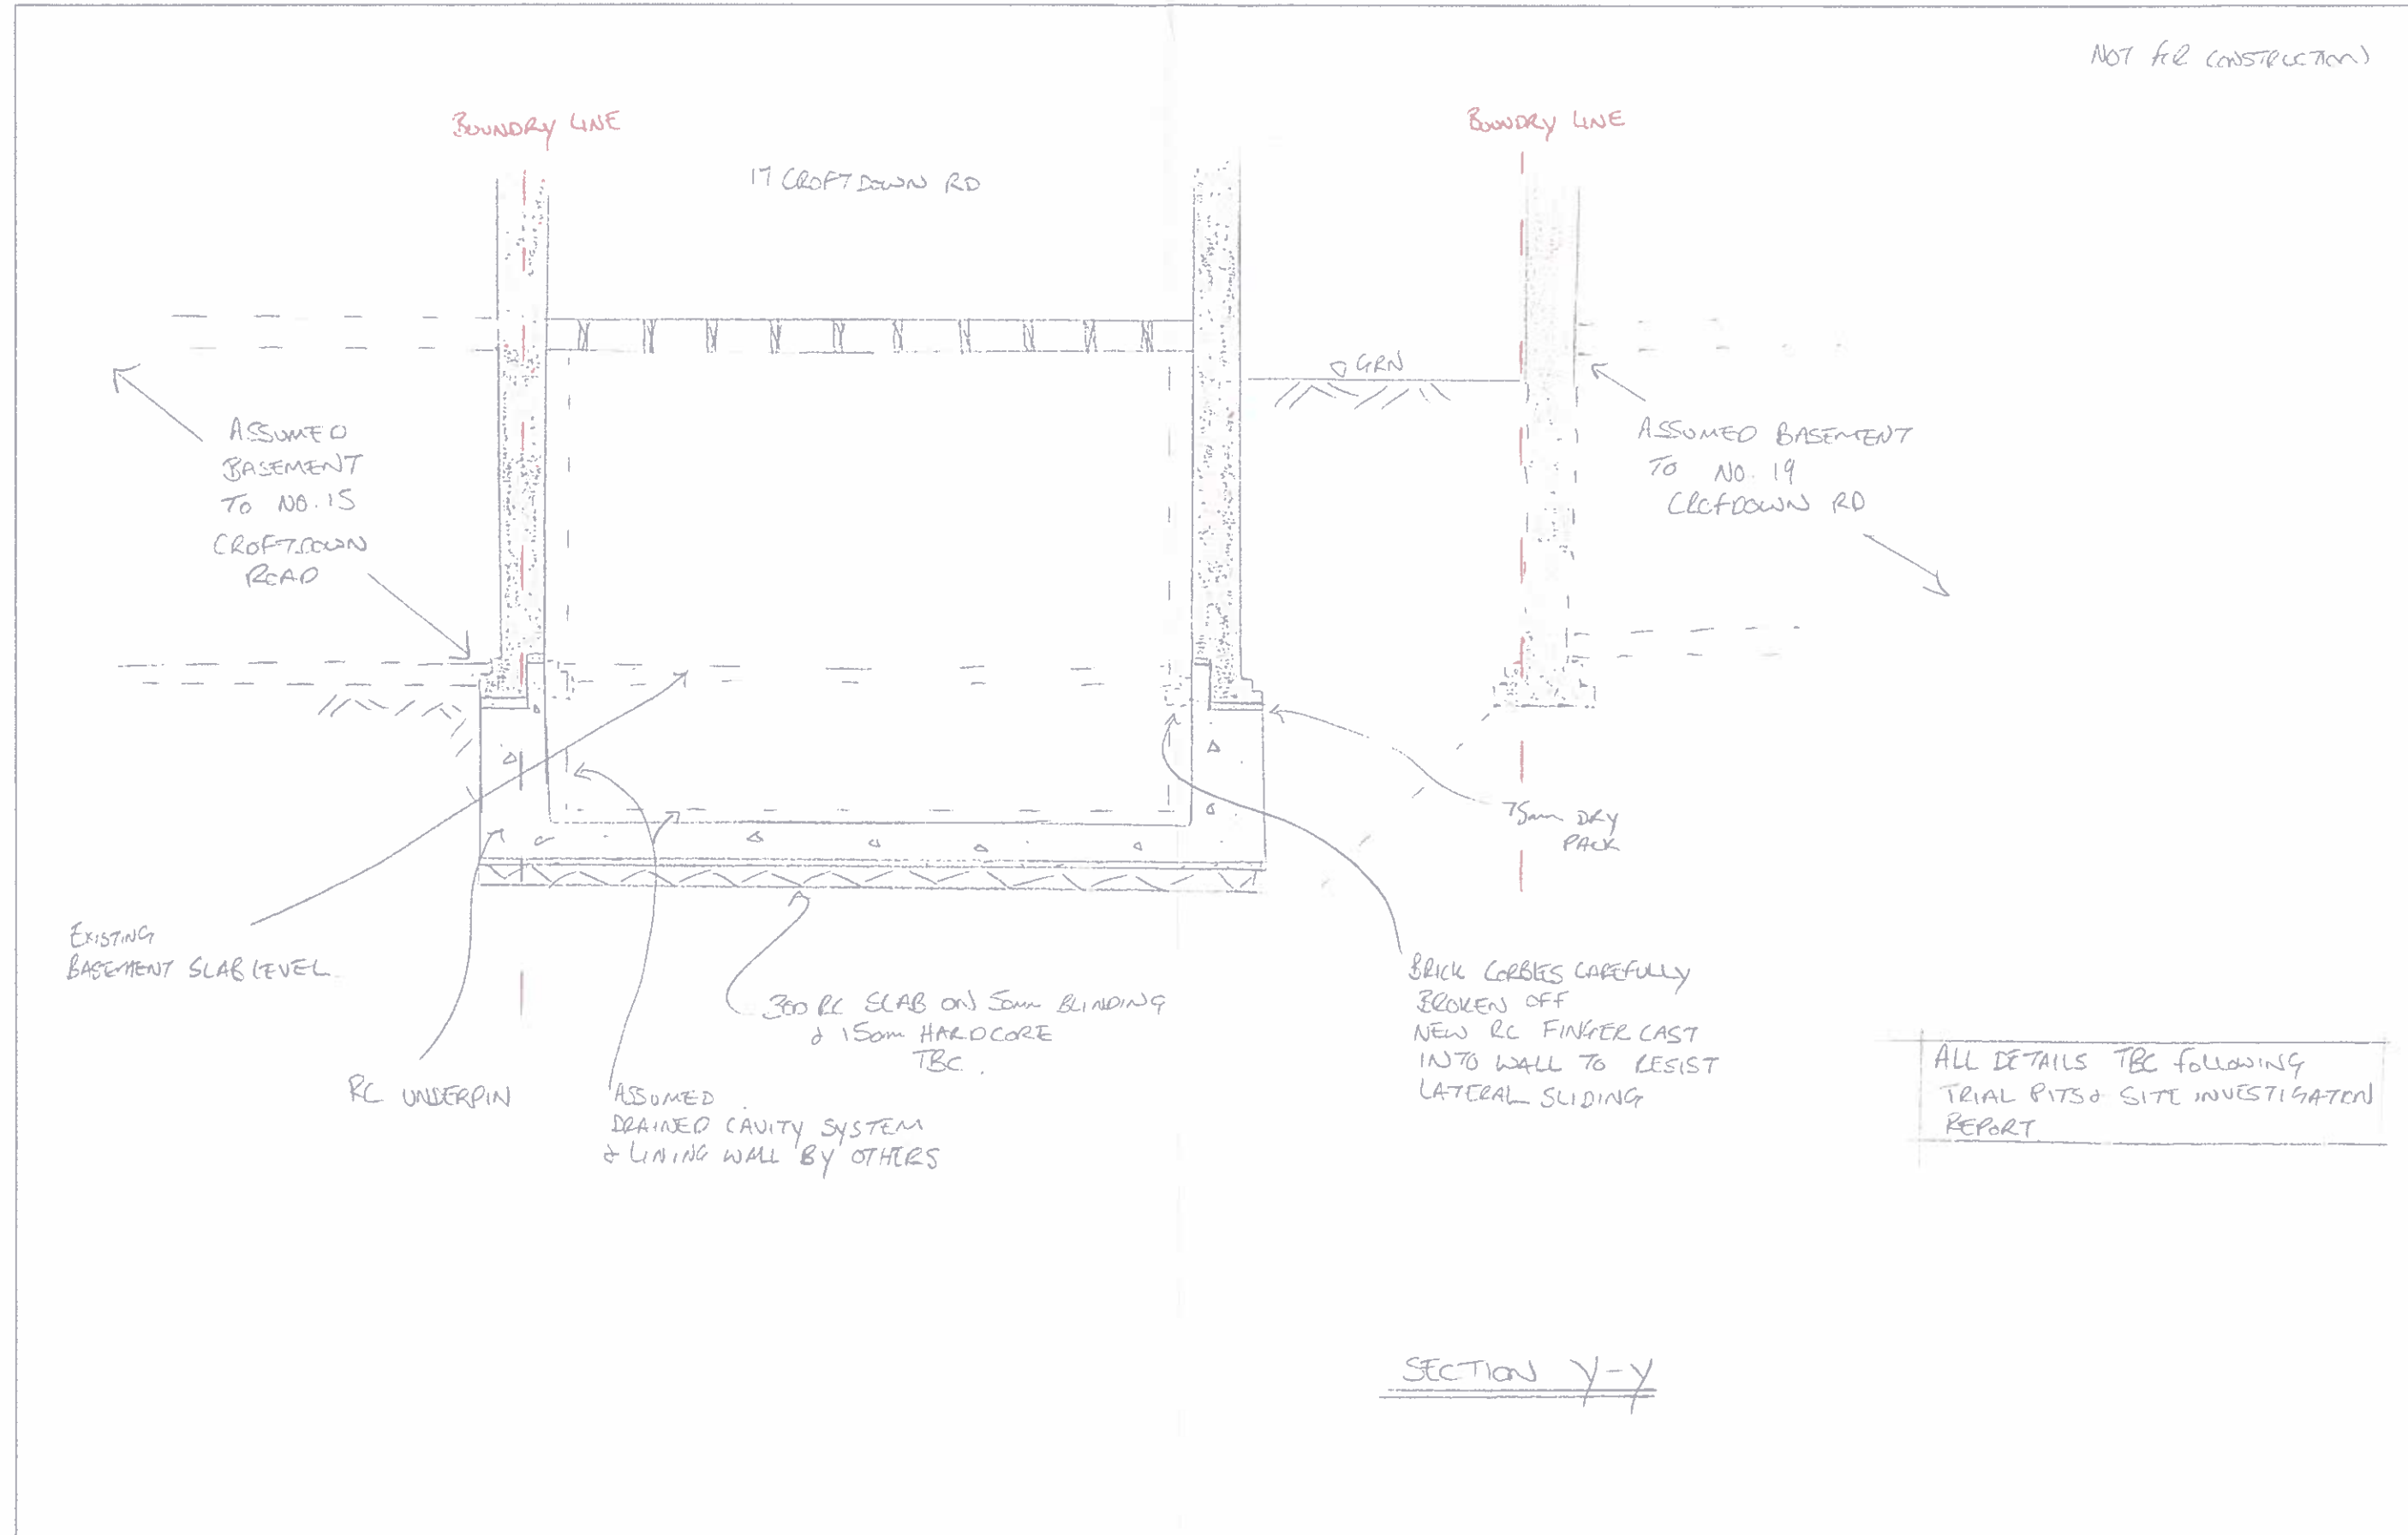

ALL DETAILS TBC FOLLOWING
 TRIAL PITS & SITE INVESTIGATION
 REPORT

SECTION Y-Y