


EXISTING 1:50

0m 0.5m 1m 2m 3m 4m 5m
SCALE BAR IN METERS

Copyright © Studio 136 Architects Ltd
This drawing is the property of Studio 136 Architects Ltd and shall remain the copyright and design right and shall not be reproduced, copied, loaned or submitted to any other party without the written consent of Studio 136 Architects Ltd.
This drawing is not to be scaled. Only figured dimensions shall be used for construction.
Studio 136 Architects prior to setting out or ordering of any materials

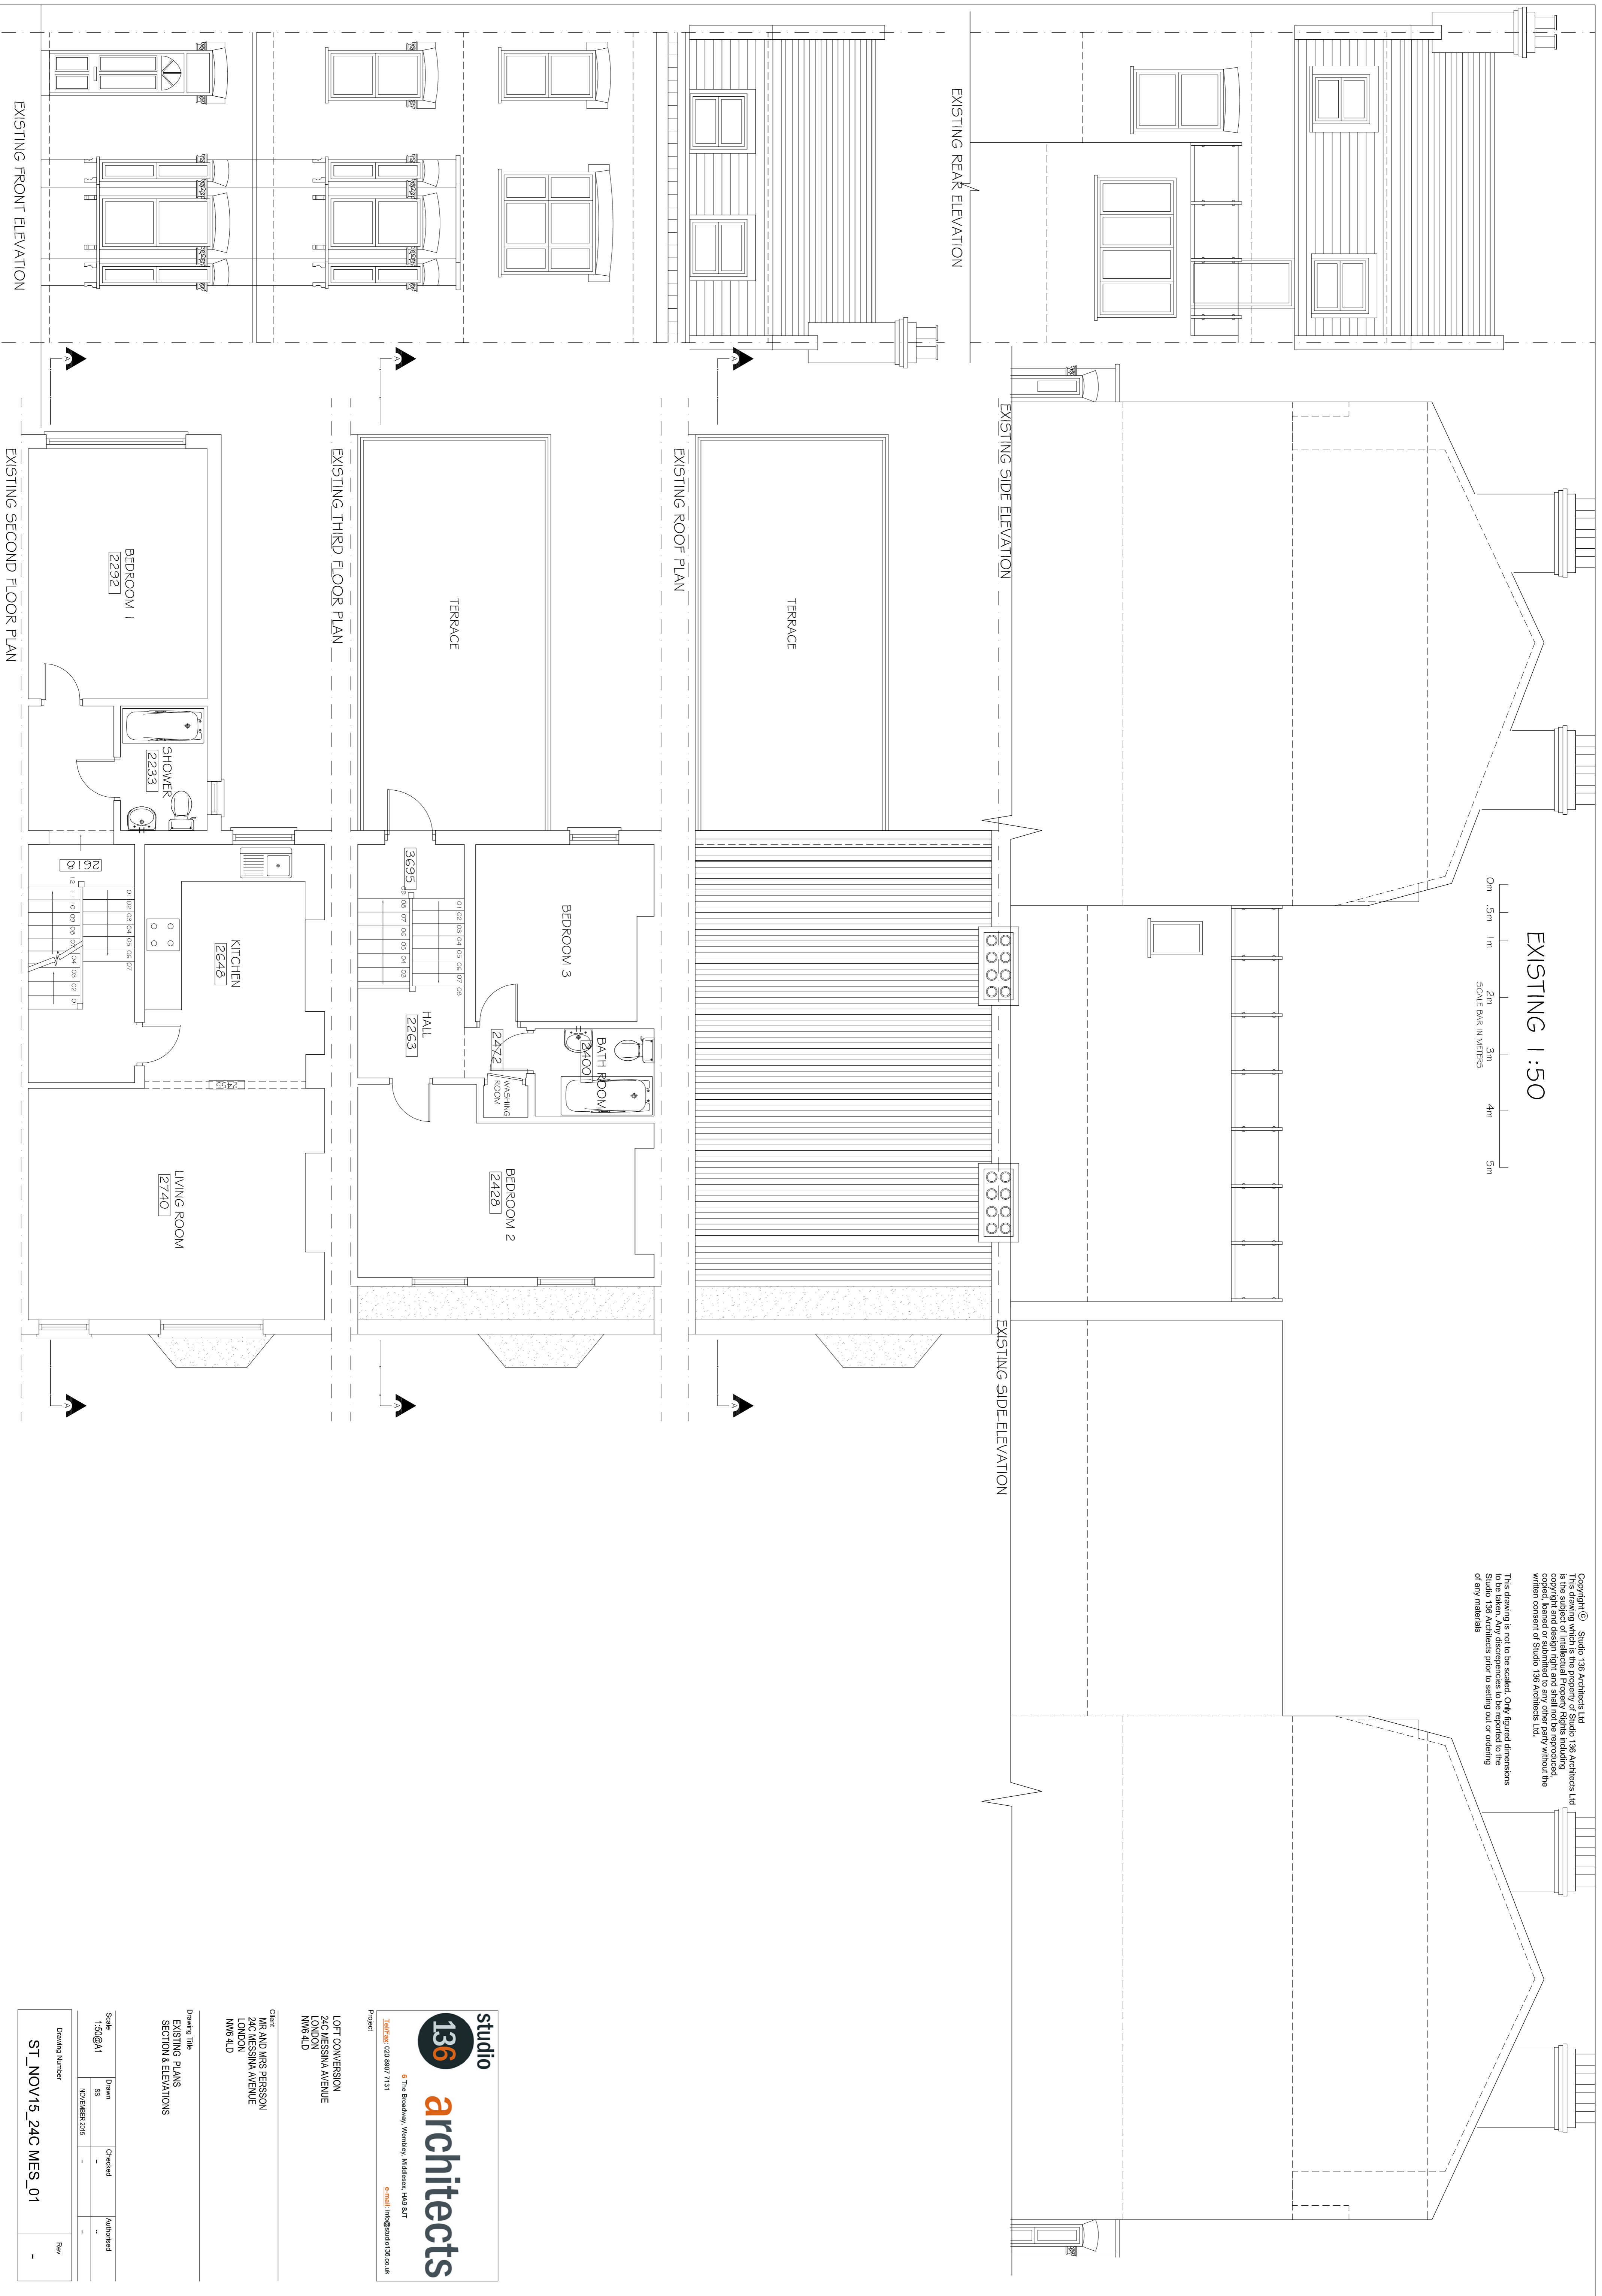

Client:
MR AND MRS PERSOON
24C MESSINA AVENUE
LONDON
NW6 4LD

Drawing Title:
EXISTING PLANS
SECTION & ELEVATIONS

Scale:
1:50@A1

Drawn:
SP

Checked:
KOR/BER/2015

Approved:
-

Drawing Number:
ST_NOV15_24C_MES_01

studio
136
architects
5 The Broadway, Wembley, Middlesex, HA9 8BT
Tel: 020 8967 7131
Email: info@studio136.co.uk

Project:
LOFT CONVERSION
24C MESSINA AVENUE
NW6 4LD

Client:
MR AND MRS PERSOON
24C MESSINA AVENUE
LONDON
NW6 4LD

Drawing Title:
EXISTING PLANS
SECTION & ELEVATIONS

Scale:
1:50@A1

Drawn:
SP

Checked:
KOR/BER/2015

Approved:
-

Drawing Number:
ST_NOV15_24C_MES_01