


01 PENTONVILLE ROAD ELEVATION
SCALE 1:50 @ A1

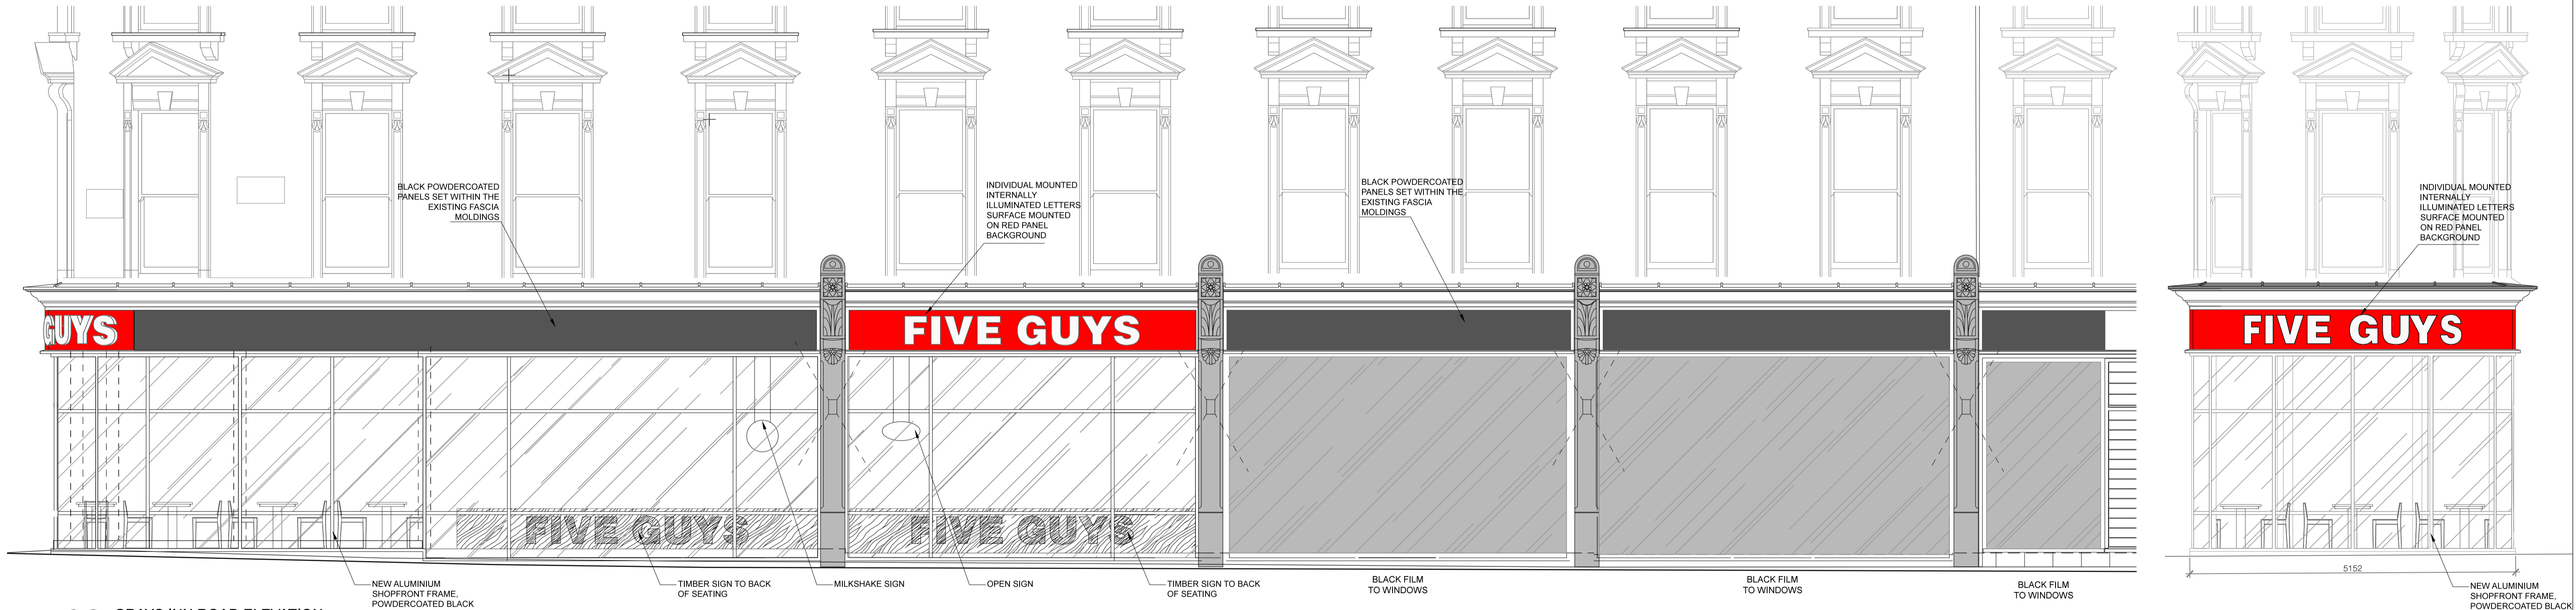

02 GRAYS INN ROAD ELEVATION
SCALE 1:50 @ A1

03 PINNACLE ELEVATION
SCALE 1:50 @ A1

NOTES: DO NOT SCALE FROM THIS DRAWING ALL DRAWINGS TO BE CHECKED ON SITE COPYRIGHT PROTECTED

- THIS DRAWING IS TO BE READ IN CONJUNCTION WITH SPECIFICATIONS SCHEDULES & DRAWINGS BY BLACKSHEEP.
- ALL DIMENSIONS TO BE CHECKED ON SITE PRIOR TO MANUFACTURE, ROD DRAWINGS TO BE ISSUED FOR BLACKSHEEP COMMENT.
- SAMPLE OF ALL FINISHES TO BE SUBMITTED TO BLACKSHEEP FOR APPROVAL.
- ALL DISCREPANCIES AND OMISSIONS ON SITE MUST BE REPORTED TO DESIGNER FOR THEIR COMMENTS OR APPROVAL PRIOR TO COMMENCING WORK.
- ALL ELECTRICAL, LIGHTING, HVAC AND PLUMBING ISSUES TO BE REFERRED TO ENGINEERS DRAWINGS PRIOR TO COMMENCEMENT OF WORKS.
- THE DESIGNS ARE SUBJECT TO APPROVAL BY STATUTORY AUTHORITIES AND ANY NECESSARY ALTERNATIONS SHOULD BE MADE IF REQUIRED TO COMPLY WITH STATUTORY REQUIREMENTS.

APPROVAL

Revisions	Comment
A	FURNITURE SHOWN THOUGH GLAZING
B	PLAIN FASCIA PANELS CHANGED TO BLACK, SIGNAGE REDUCED, FRAMING ADDED

Date	Drawn	Checked
20/10/15	SC	BT
02/12/15	BT	BT

Location Plan (NTS)

Blacksheep.

13-19 Vise Hill
London EC1R 6DW
+44 (0) 20 7718 7418
contact@blacksheep.uk.com
blacksheep.uk.com

Drawing No. FIV091-A410
Date 23/09/15
Scale 1:50 @ A1

Client FIVE GUYS

Project KINGS CROSS
THE LIGHTHOUSE BLOCK
LONDON, WC8X

Drawing PROPOSED BUILDING ELEVATIONS

Revision B
Drawn By RC
Checked By BT