




1
000 **Elevation A**
1/50@A3

 

2
000 **Elevation C**
1/50@A3

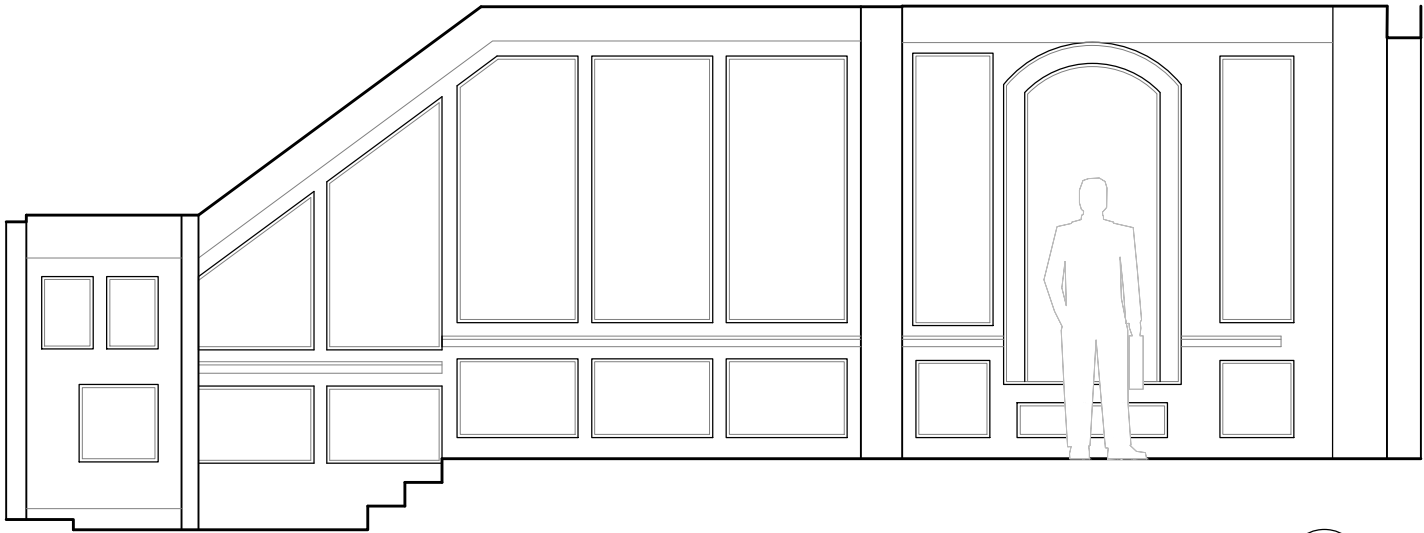

Elevation B
1/50@A3 **3**
000

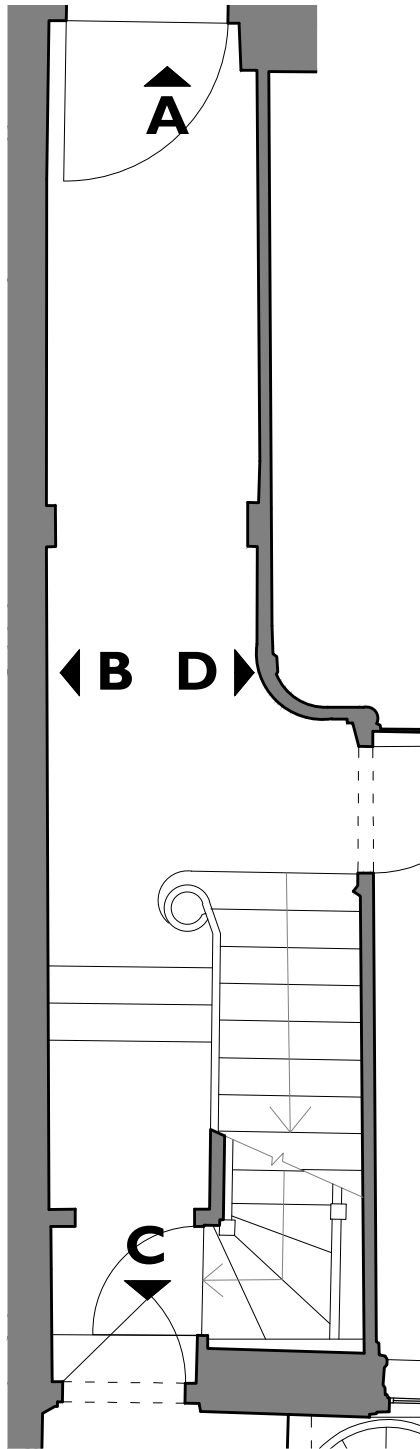

Elevation D
1/50@A3 **4**
000

Notes:

Drawings are based on survey data and may not accurately represent what is physically present.

Do not scale from this drawing. All dimensions are to be verified on site before proceeding with the work.


All dimensions are in millimeters unless noted otherwise.

Purcell shall be notified in writing of any discrepancies.


Key Plan
not to scale

First Issue	12.12.14	VT	RF	
ISSUE	DATE	DRAWN	CHECKED	DESCRIPTION
CLIENT		Kay Georgiou Solicitors		
PROJECT		40 Great James Street		
DRAWING TITLE		Room Elevations G-01		
SIZE & SCALE		A3L	1:50@A3	
DRAWING STATUS		ISSUED FOR PLANNING		
JOB NUMBER		235990		
DRAWING NO.		A(42)101		
REVISION		-		




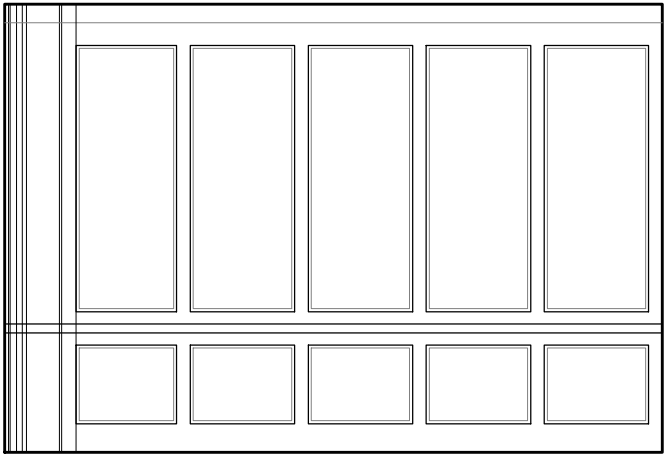


I
000 **Elevation A**
1/50@A3

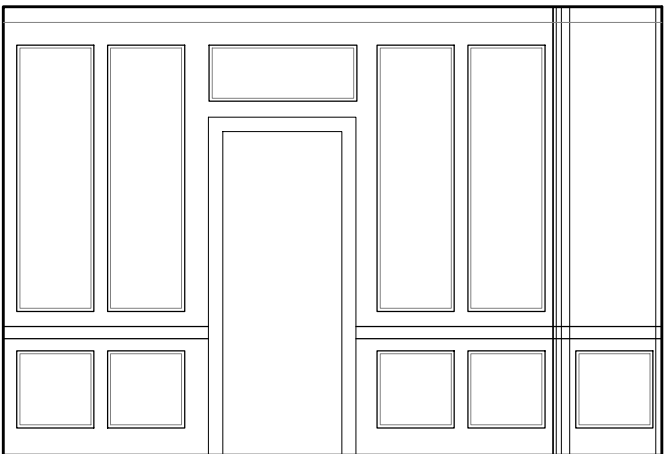

2
000 **Elevation B**
1/50@A3

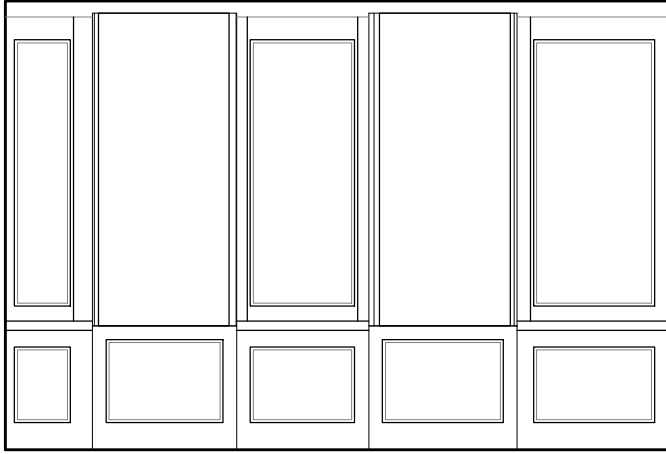

3
000 **Elevation D**
1/50@A3

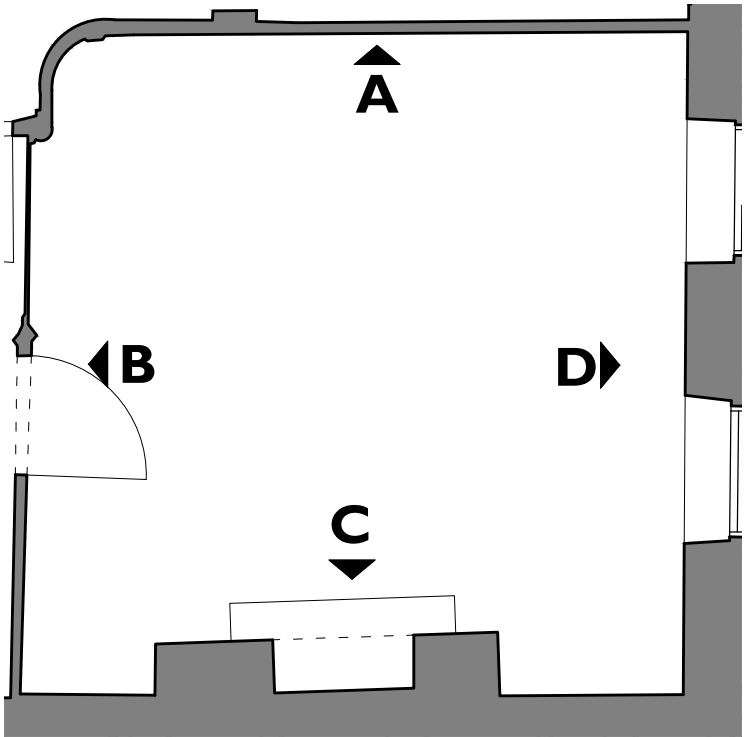

4
000 **Elevation C**
1/50@A3

Notes:

Drawings are based on survey data and may not accurately represent what is physically present.

Do not scale from this drawing. All dimensions are to be verified on site before proceeding with the work.

All dimensions are in millimeters unless noted otherwise.

Purcell shall be notified in writing of any discrepancies.


Key Plan
not to scale


First Issue	12.12.14	VT	RF	
ISSUE	DATE	DRAWN	CHECKED	DESCRIPTION
CLIENT		Kay Georgiou Solicitors		
PROJECT		40 Great James Street		
DRAWING TITLE		Room Elevations G-02		
SIZE & SCALE		A3L	1:50@A3	
DRAWING STATUS		ISSUED FOR PLANNING		

JOB NUMBER 235990


DRAWING NO. A(42)102

REVISION -

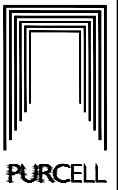


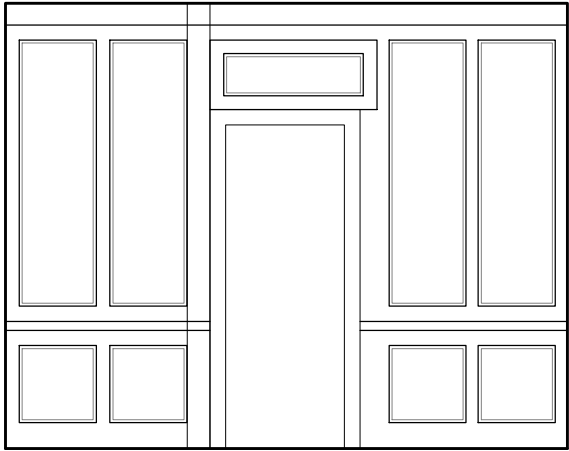



I
000 **Elevation D**
1/50@A3

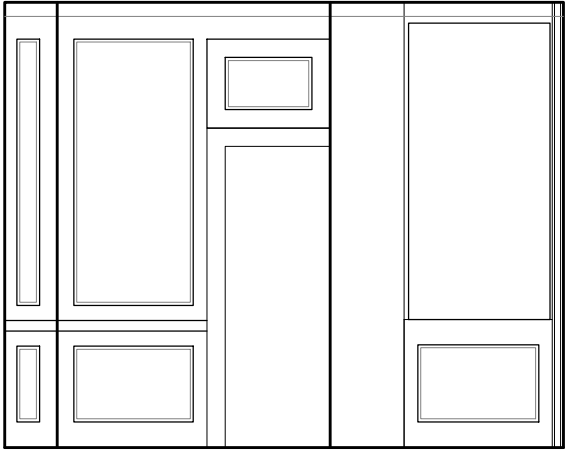

2
000 **Elevation B**
1/50@A3

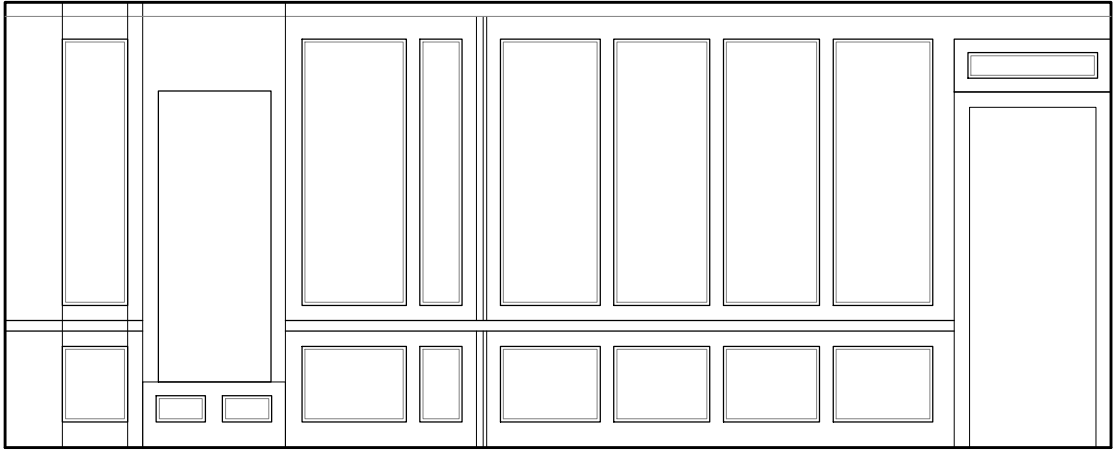

Elevation A
1/50@A3 **3**
000

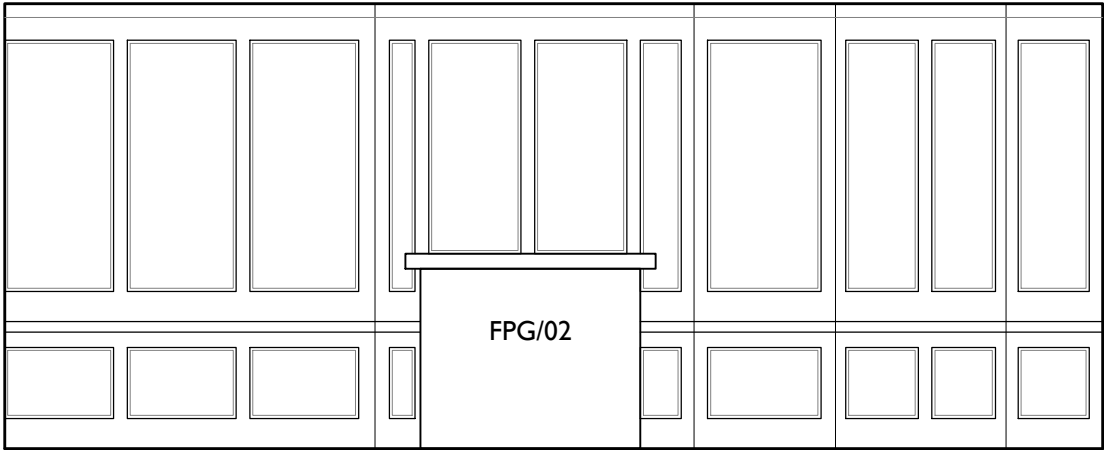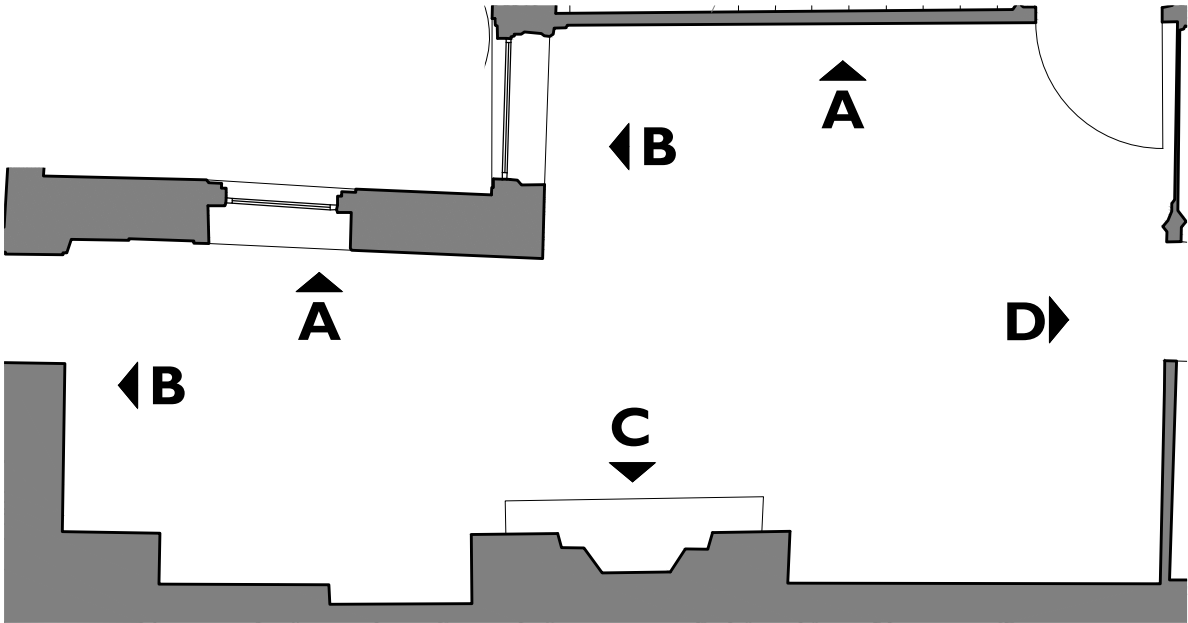

Elevation C
1/50@A3 **4**
000

Notes:

Drawings are based on survey data and may not accurately represent what is physically present.

Do not scale from this drawing. All dimensions are to be verified on site before proceeding with the work.

All dimensions are in millimeters unless noted otherwise.


Purcell shall be notified in writing of any discrepancies.

Key Plan
not to scale


ISSUE	DATE	DRAWN	CHECKED	DESCRIPTION
CLIENT	Kay Georgiou Solicitors			
PROJECT	40 Great James Street			
DRAWING TITLE	Room Elevations G-03			
SIZE & SCALE	A3L	1:50@A3		
DRAWING STATUS	ISSUED FOR PLANNING			

JOB NUMBER	235990
DRAWING NO.	A(42)103
REVISION	-




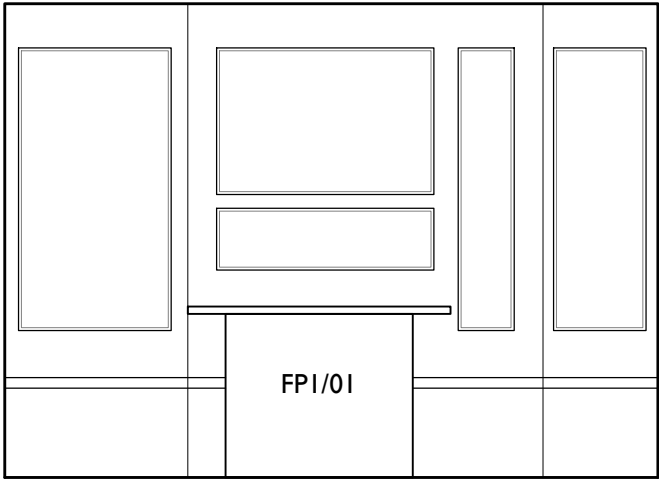



1 Elevation C
000 1/50@A3

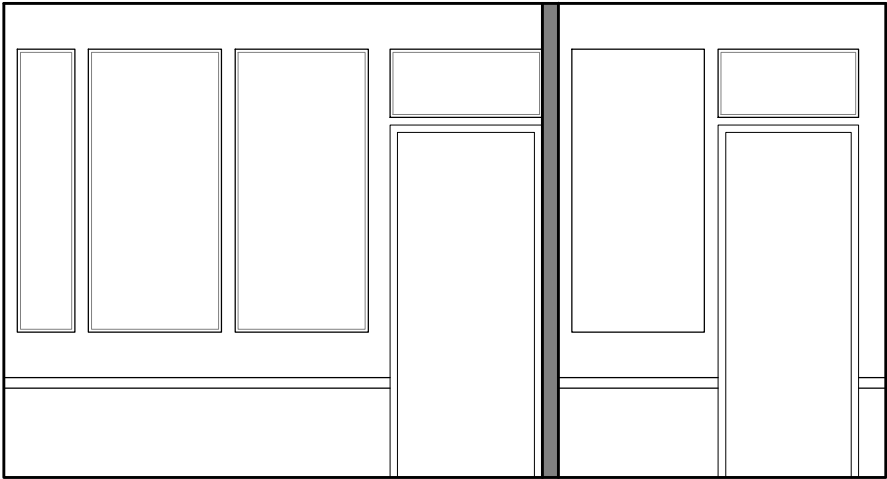

2 Elevation B
000 1/50@A3

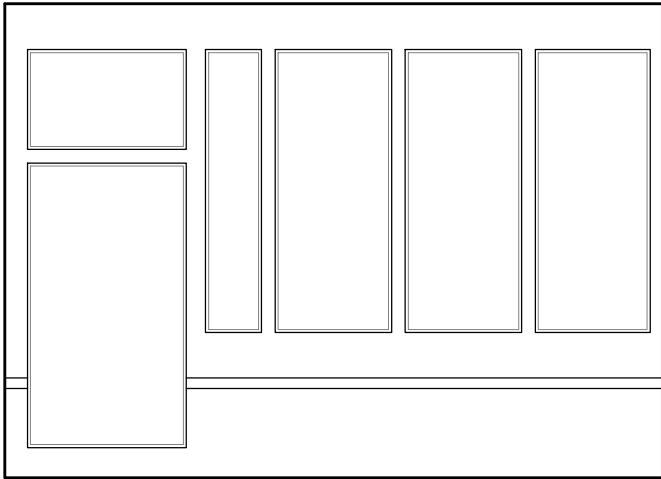

Elevation A **3**
1/50@A3 **000**

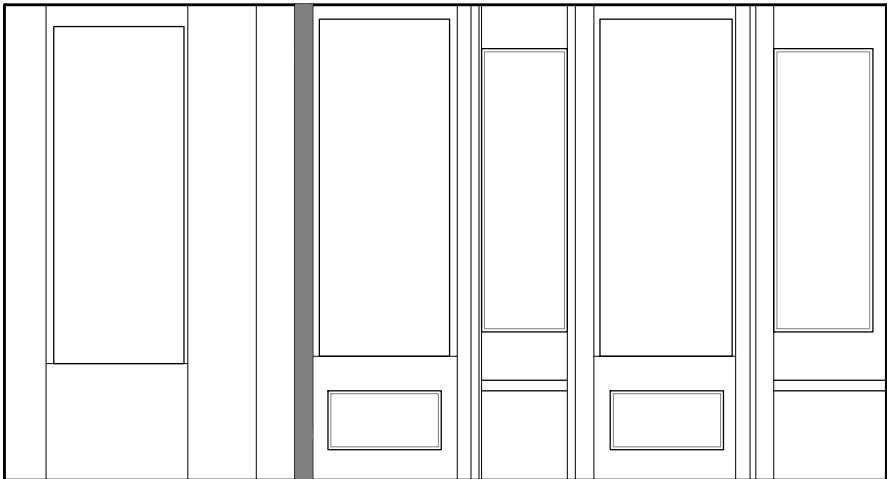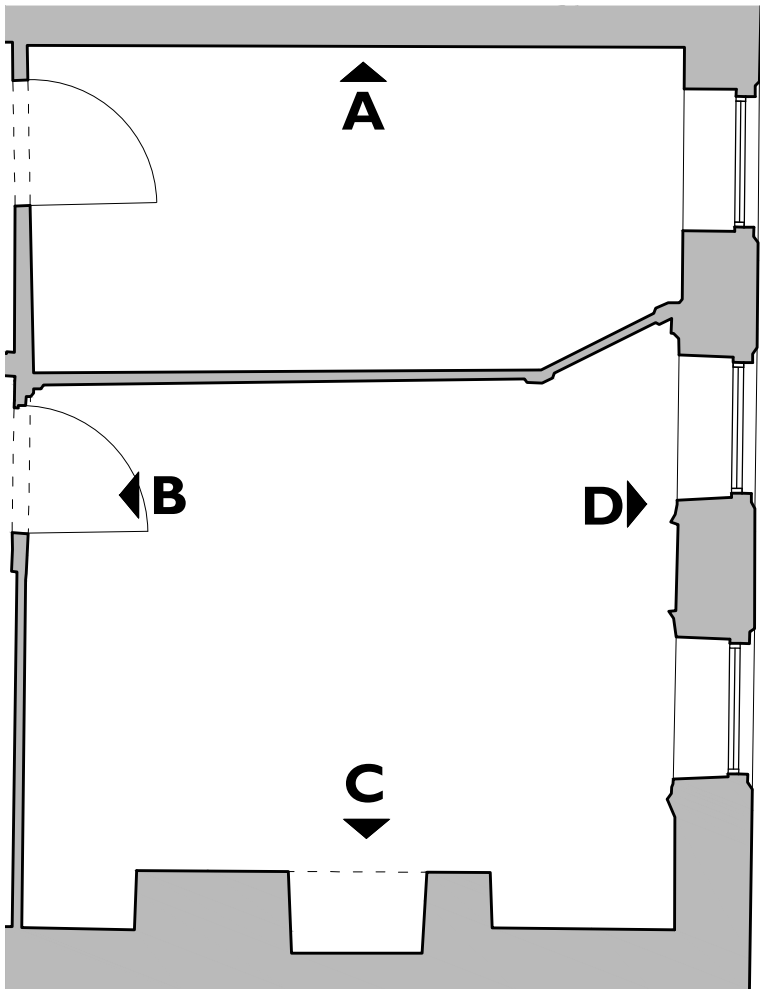

Elevation D **4**
1/50@A3 **000**

Notes:

Drawings are based on survey data and may not accurately represent what is physically present.


Do not scale from this drawing. All dimensions are to be verified on site before proceeding with the work.




All dimensions are in millimeters unless noted otherwise.

Purcell shall be notified in writing of any discrepancies.

Key Plan
not to scale

First Issue	12.12.14	VT	RF	
ISSUE	DATE	DRAWN	CHECKED	DESCRIPTION
CLIENT	Kay Georgiou Solicitors			
PROJECT	40 Great James Street			
DRAWING TITLE	Room Elevations 1-01			
SIZE & SCALE	A3L 1:50@A3			
DRAWING STATUS	ISSUED FOR PLANNING			
JOB NUMBER	235990			
DRAWING NO.	A(42)104			
REVISION	-			

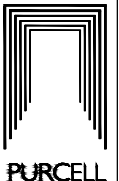

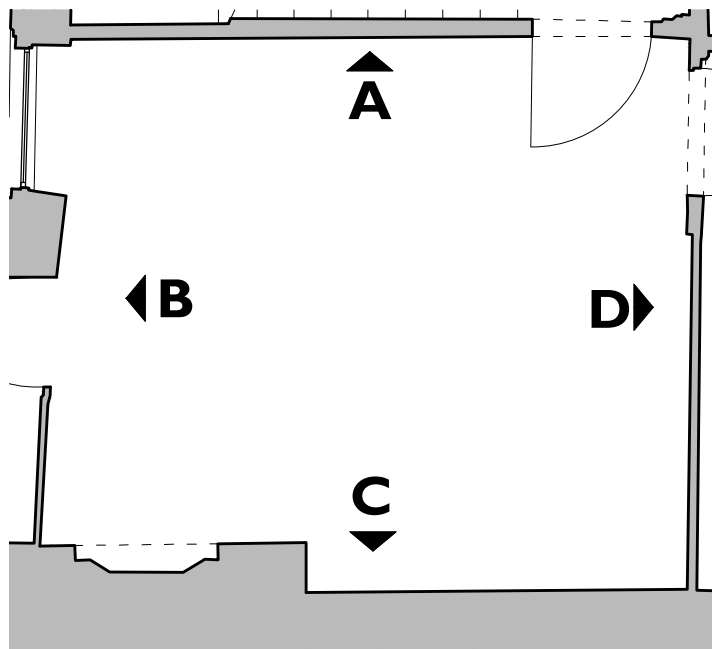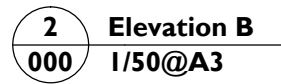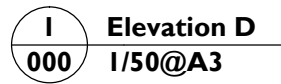


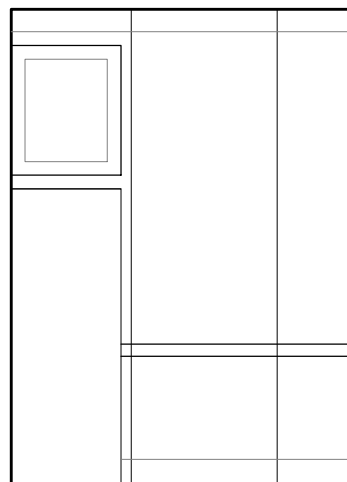
Key Plan
not to scale

--


ISSUE	DATE	DRAWN	CHECKED	DESCRIPTION
-------	------	-------	---------	-------------

JOB NUMBER	235990	 PURCELL
DRAWING NO.	A(42)105	
REVISION	-	








I **Elevation D**
000 **I/50@A3**

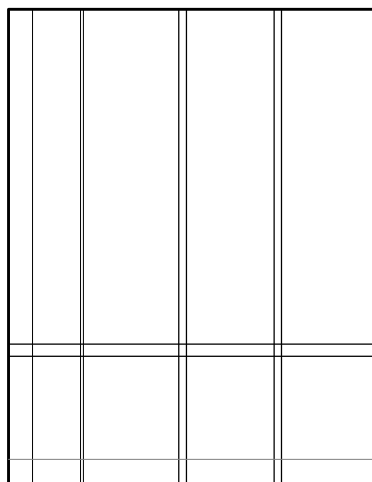

2 **Elevation B**
000 **1/50@A3**

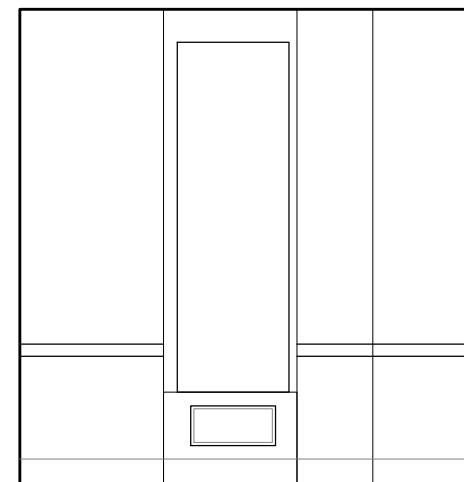


Elevation A
1/50@A3

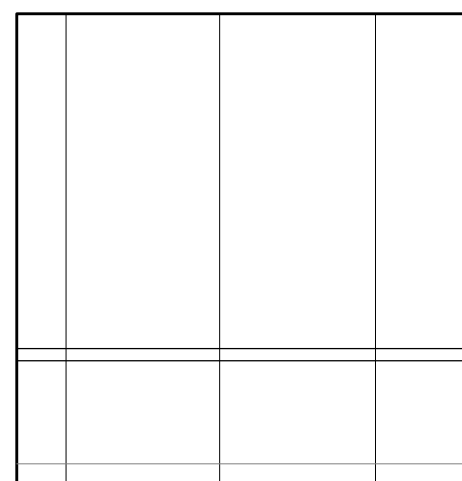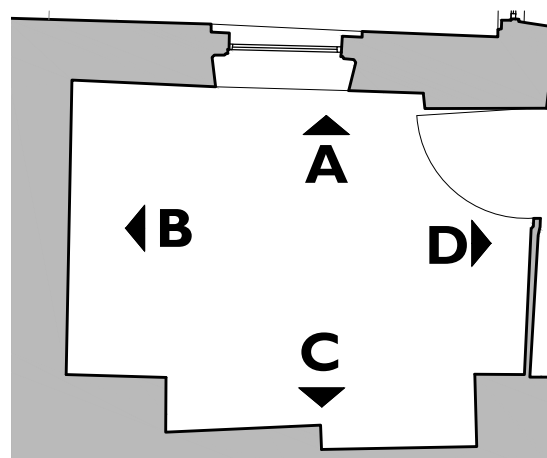


Elevation C
I/50@A3


<p>Notes:</p> <p>Drawings are based on survey data and may not accurately represent what is physically present.</p> <p>Do not scale from this drawing. All dimensions are to be verified on site before proceeding with the work.</p> <p>All dimensions are in millimeters unless noted otherwise.</p> <p>Purcell shall be notified in writing of any discrepancies.</p>

Key Plan
not to scale

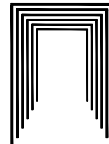
First Issue	12.12.14	VT	RF	
ISSUE	DATE	DRAWN	CHECKED	DESCRIPTION
CLIENT		Kay Georgiou Solicitors		
PROJECT		40 Great James Street		
DRAWING TITLE		Room Elevations 1-03		
SIZE & SCALE		A3L 1:50@A3		
DRAWING STATUS		ISSUED FOR PLANNING		
JOB NUMBER		235990		
DRAWING NO.		A(42)106		
REVISION		-		

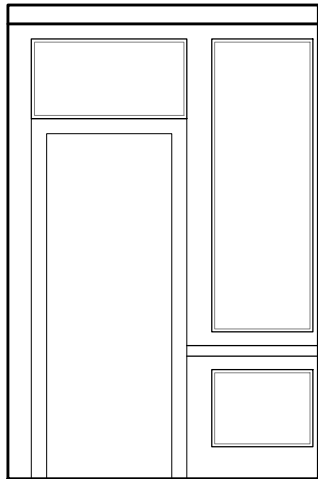


I	Elevation A
000	I/50@A3

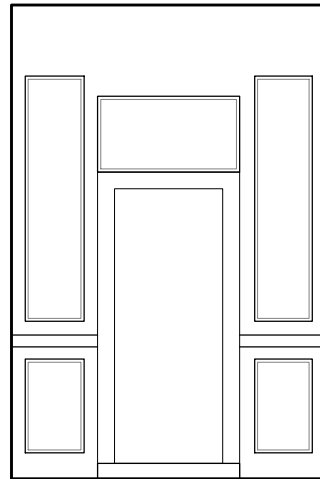


2 **Elevation C**
000 **1/50@A3**

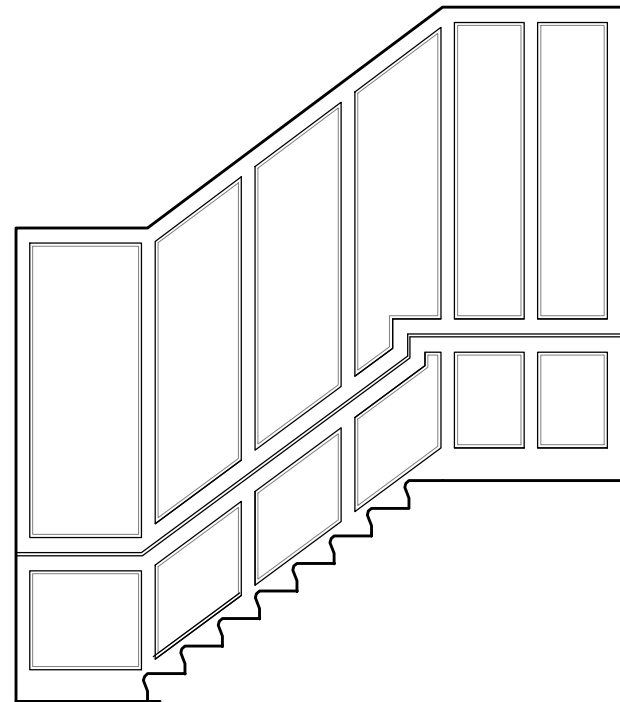

Elevation B
1/50@A3

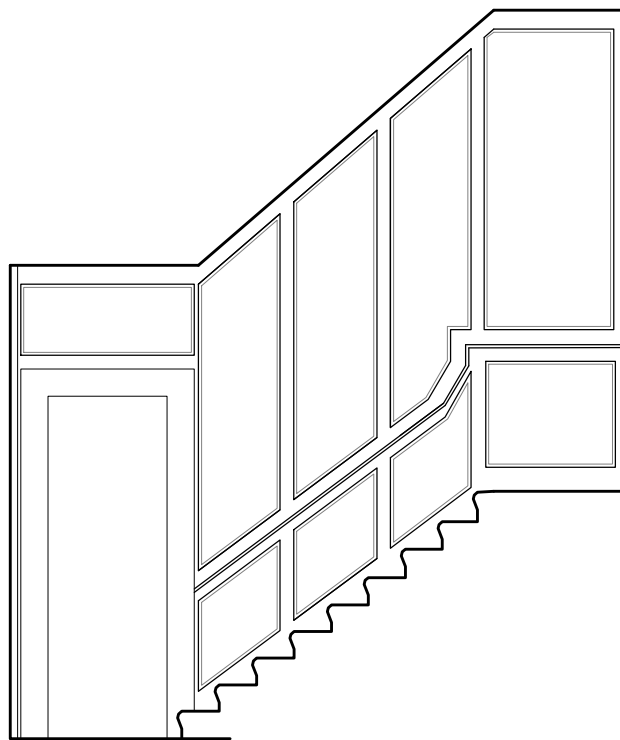

Elevation D
1/50@A3

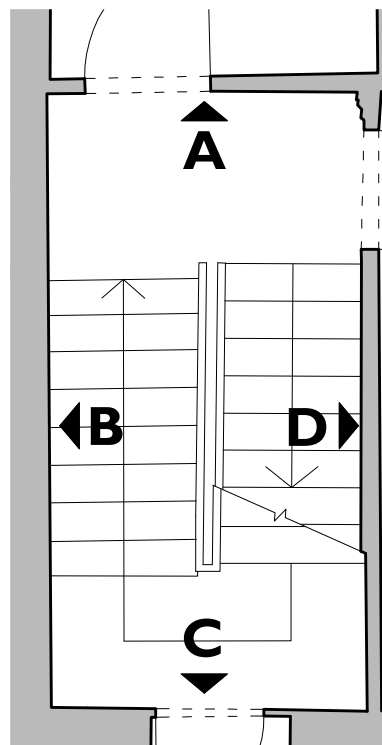

Notes:


Drawings are based on survey data and may not accurately represent what is physically present.


Do not scale from this drawing. All dimensions are to be verified on site before proceeding with the work.

All dimensions are in millimeters unless noted otherwise.


Purcell shall be notified in writing of any discrepancies.

Key Plan
not to scale

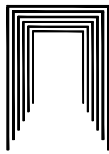
First Issue	12.12.14	VT	RF	
ISSUE	DATE	DRAWN	CHECKED	DESCRIPTION
CLIENT	Kay Georgiou Solicitors			
PROJECT	40 Great James Street			
DRAWING TITLE	Room Elevations 1-05			
SIZE & SCALE	A3L 1:50@A3			
DRAWING STATUS	ISSUED FOR PLANNING			
JOB NUMBER	235990			
DRAWING NO.	A(42)107			
REVISION	-			

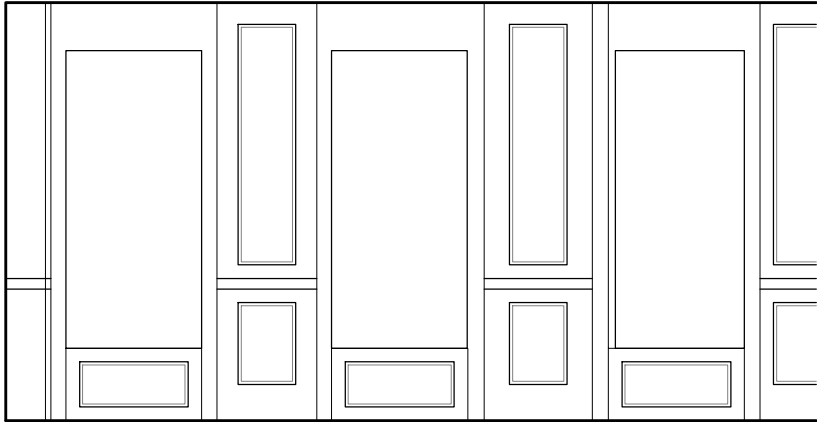


I
000 **Elevation A**
1/50@A3

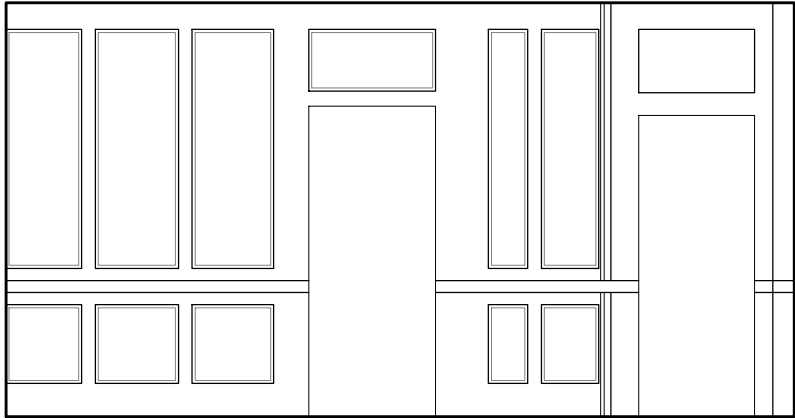

2
000 **Elevation C**
1/50@A3

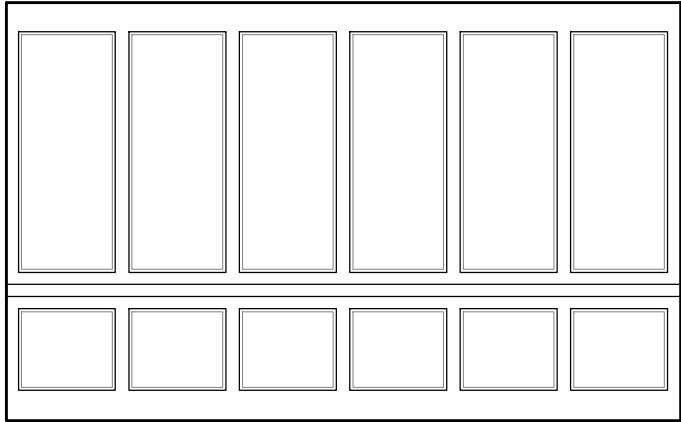

Elevation B
1/50@A3 **3**
000

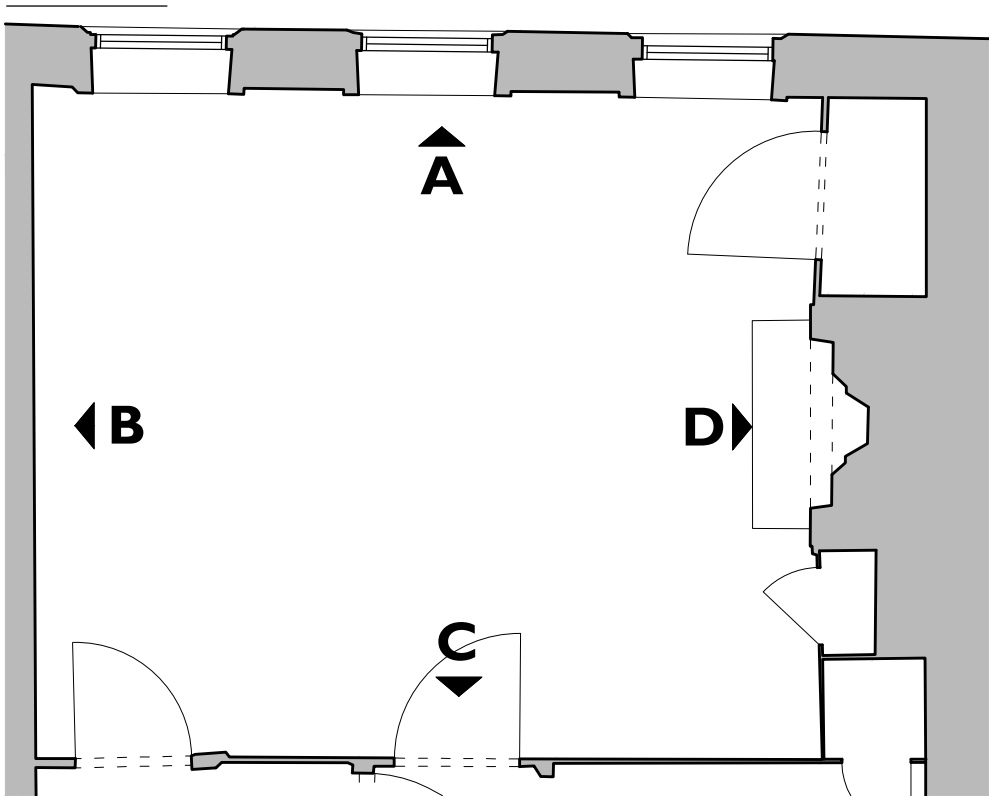

Elevation D
1/50@A3 **4**
000

Notes:

Drawings are based on survey data and may not accurately represent what is physically present.

Do not scale from this drawing. All dimensions are to be verified on site before proceeding with the work.

All dimensions are in millimeters unless noted otherwise.

Purcell shall be notified in writing of any discrepancies.

Key Plan

not to scale


First Issue	12.12.14	VT	RF	
ISSUE	DATE	DRAWN	CHECKED	DESCRIPTION
CLIENT	Kay Georgiou Solicitors			
PROJECT	40 Great James Street			
DRAWING TITLE	Room Elevations 2-01			
SIZE & SCALE	A3L	1:50@A3		
DRAWING STATUS	ISSUED FOR PLANNING			

JOB NUMBER 235990


DRAWING NO. A(42)108

REVISION -




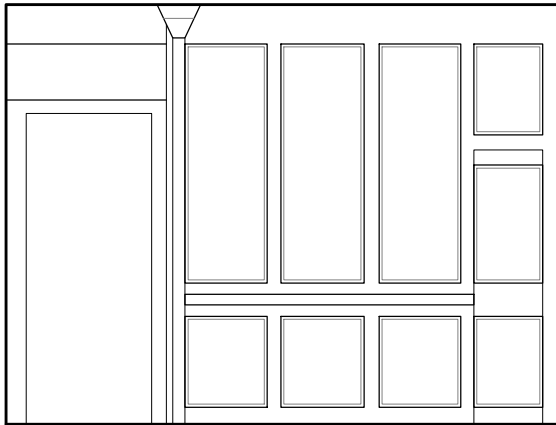



I
000 **Elevation A**
1/50@A3

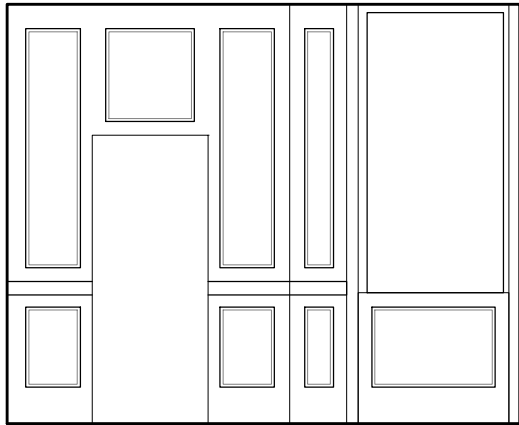

2
000 **Elevation C**
1/50@A3

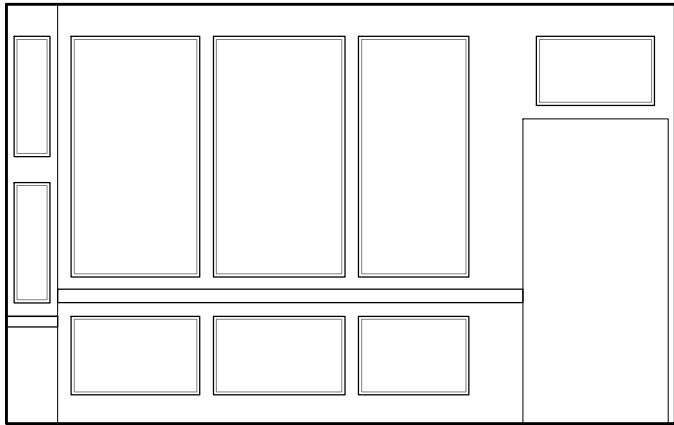

Elevation B
1/50@A3 **3**
000

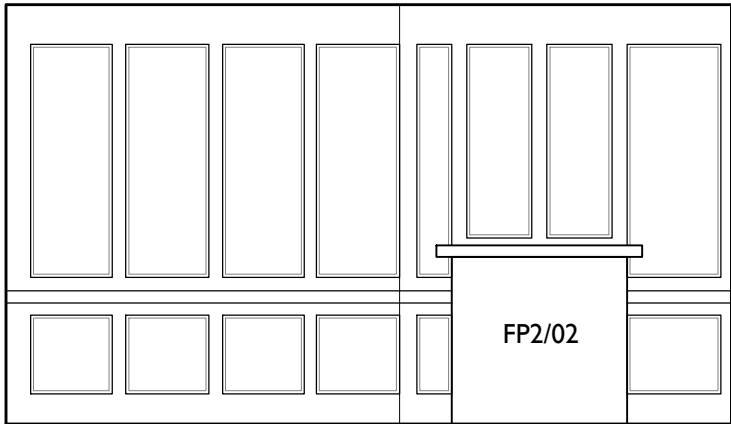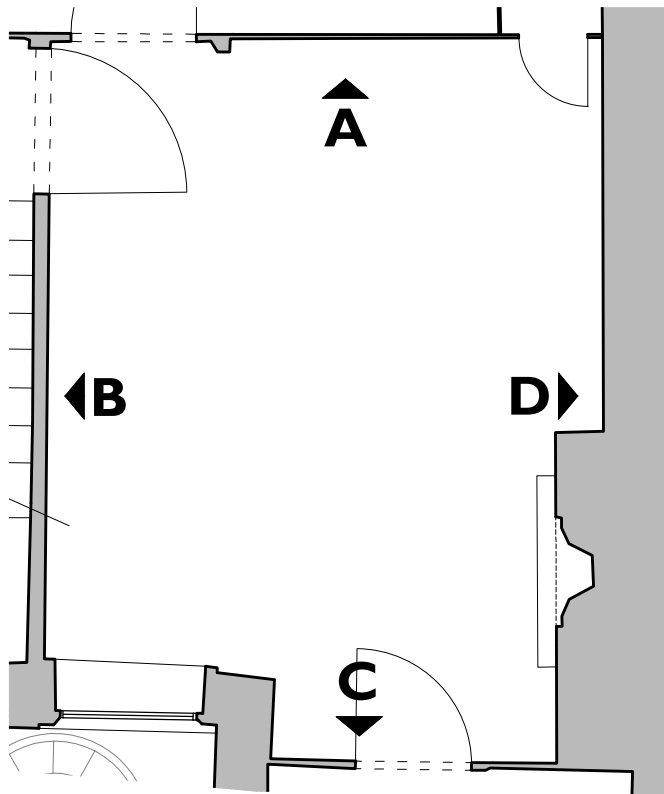

Elevation D
1/50@A3 **4**
000

Notes:

Drawings are based on survey data and may not accurately represent what is physically present.

Do not scale from this drawing. All dimensions are to be verified on site before proceeding with the work.

All dimensions are in millimeters unless noted otherwise.


Purcell shall be notified in writing of any discrepancies.

Key Plan
not to scale


First Issue	12.12.14	VT	RF	
ISSUE	DATE	DRAWN	CHECKED	DESCRIPTION
CLIENT	Kay Georgiou Solicitors			
PROJECT	40 Great James Street			
DRAWING TITLE	Room Elevations 2-02			
SIZE & SCALE	A3L	1:50@A3		
DRAWING STATUS	ISSUED FOR PLANNING			

JOB NUMBER	235990
DRAWING NO.	A(42)109
REVISION	-




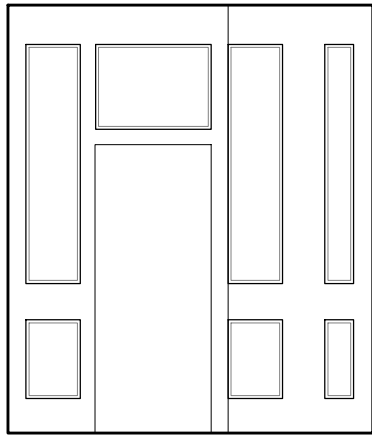



1
000 **Elevation A**
1/50@A3

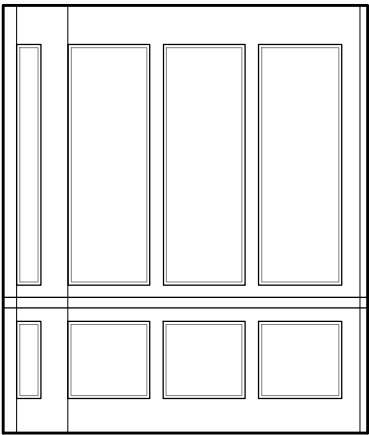

2
000 **Elevation C**
1/50@A3

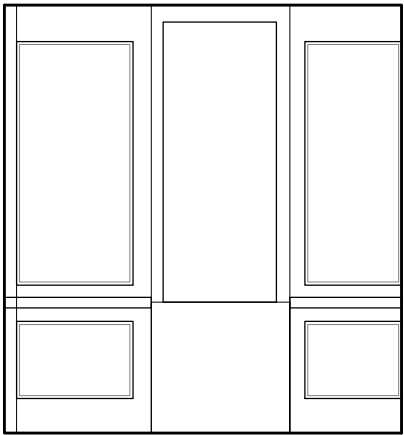

Elevation B
1/50@A3 **3**
000

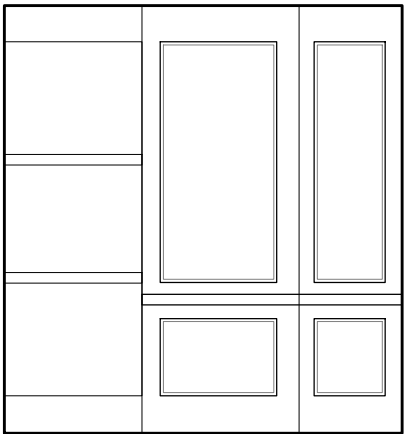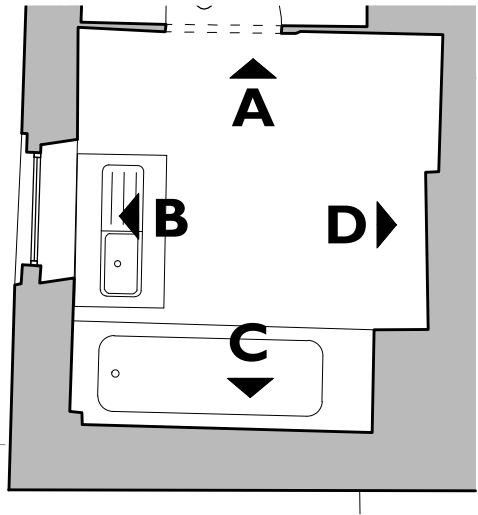

Elevation D
1/50@A3 **4**
000

Notes:

Drawings are based on survey data and may not accurately represent what is physically present.

Do not scale from this drawing. All dimensions are to be verified on site before proceeding with the work.


All dimensions are in millimeters unless noted otherwise.



Purcell shall be notified in writing of any discrepancies.

Key Plan
not to scale


First Issue	12.12.14	VT	RF	
ISSUE	DATE	DRAWN	CHECKED	DESCRIPTION
CLIENT		Kay Georgiou Solicitors		
PROJECT		40 Great James Street		
DRAWING TITLE		Room Elevations 2-03		
SIZE & SCALE		A3L	1:50@A3	
DRAWING STATUS		ISSUED FOR PLANNING		

JOB NUMBER	235990
DRAWING NO.	A(42)110
REVISION	-

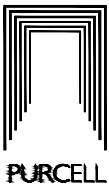


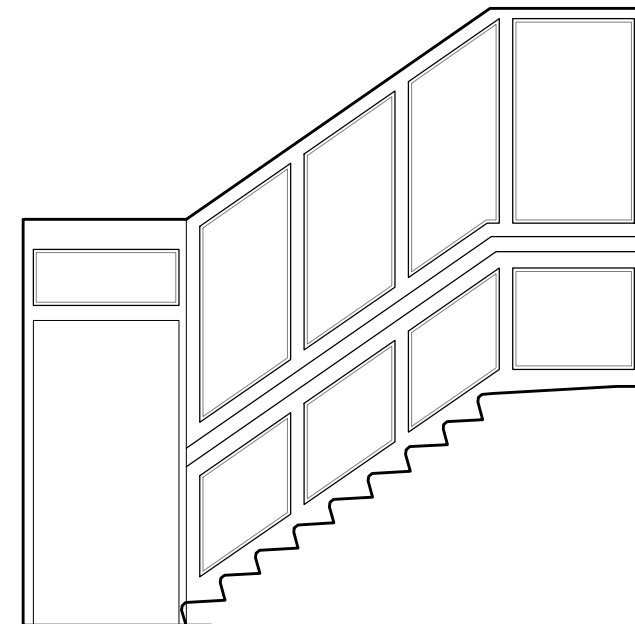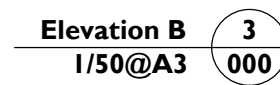


15 Bermondsey Square, Tower Bridge Road, London, SE1 3UN, T: +44(0)20 7397 7171, E: london@purcelluk.com
© PURCELL 2012. PURCELL® IS THE TRADING NAME OF PURCELL MILLER TRITTON LLP

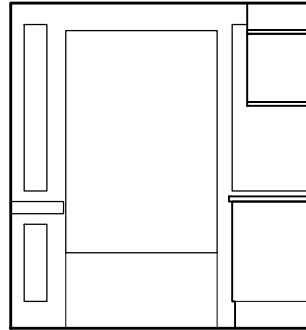


I	Elevation A
000	I/50@A3

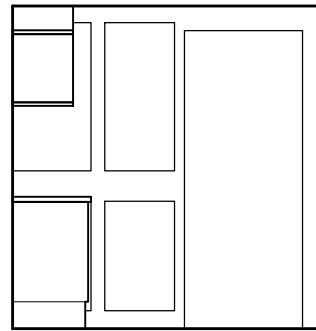


2 Elevation C
000 I/50@A3

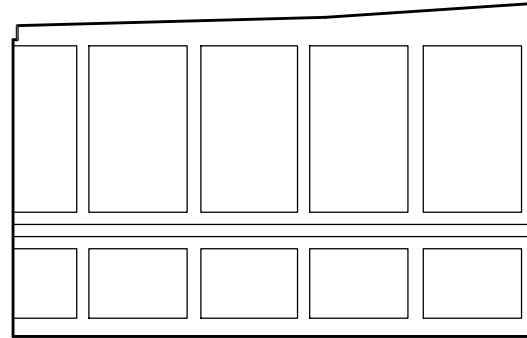

Elevation B
1/50@A3

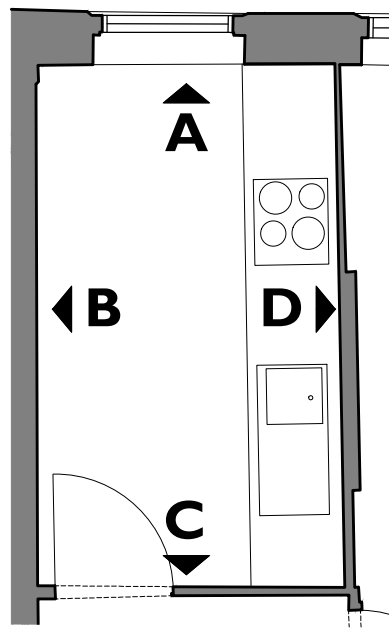

Elevation D
1/50@A3

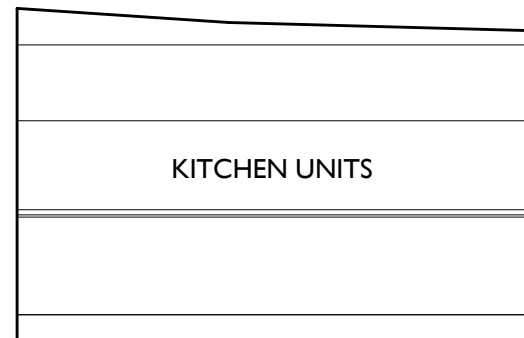

KITCHEN UNITS

Notes:


Drawings are based on survey data and may not accurately represent what is physically present.




Do not scale from this drawing. All dimensions are to be verified on site before proceeding with the work.

All dimensions are in millimeters unless noted otherwise.

Purcell shall be notified in writing of any discrepancies.

Key Plan
not to scale

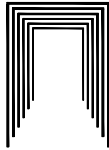ISSUE	DATE	DRAWN	CHECKED	DESCRIPTION
CLIENT	Kay Georgiou Solicitors			
PROJECT	40 Great James Street			
DRAWING TITLE	Room Elevations 3-01			
SIZE & SCALE	A3L 1:50@A3			
DRAWING STATUS	ISSUED FOR PLANNING			
JOB NUMBER	235990			
DRAWING NO.	A(42)112			
REVISION	-			

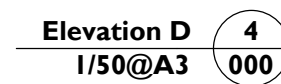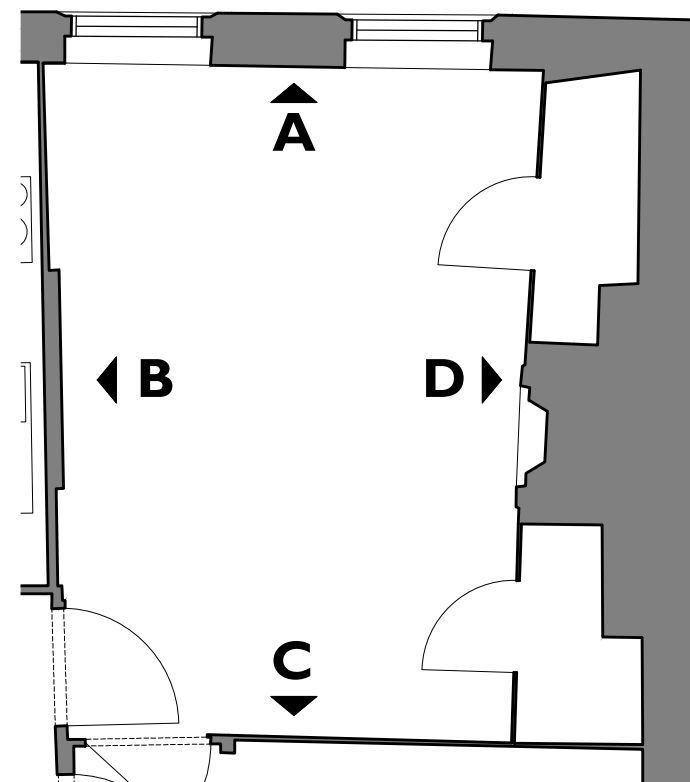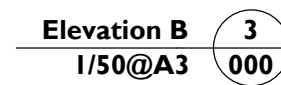


Purcell shall be notified in writing of any discrepancies.


Key Plan
not to scale




PURCELL

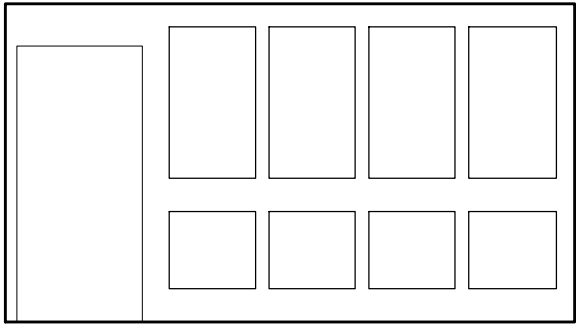



1
000 **Elevation A**
1/50@A3

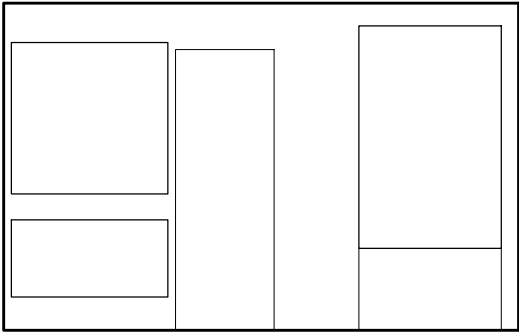

2
000 **Elevation C**
1/50@A3

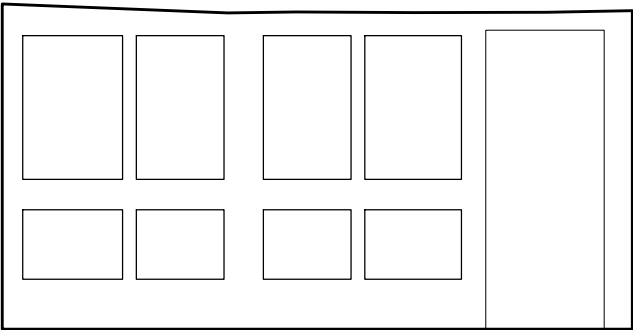

Elevation B
1/50@A3 **3**
000

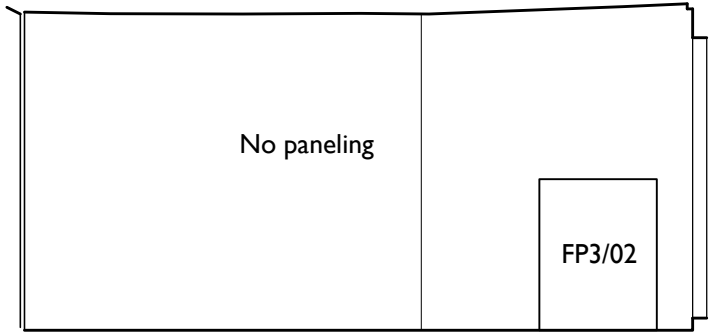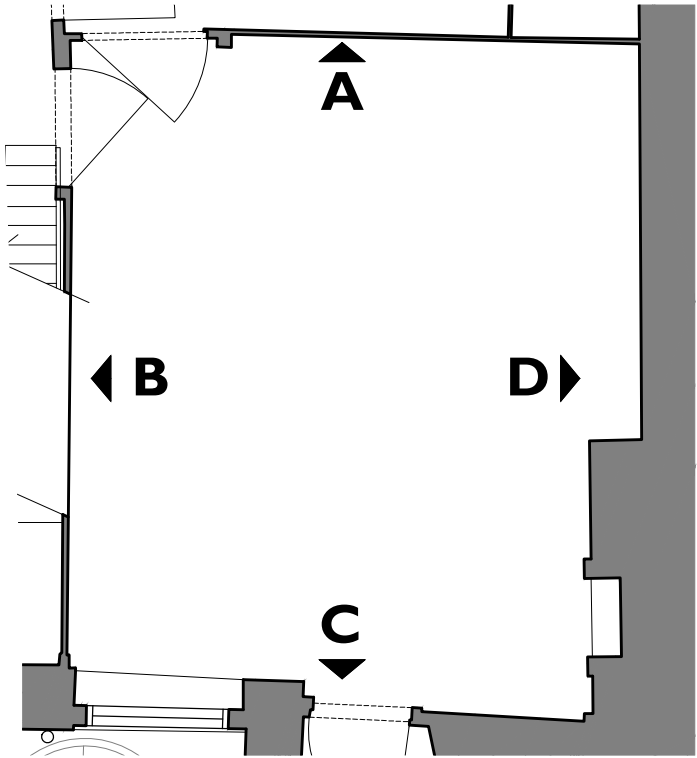

Elevation D
1/50@A3 **4**
000

Notes:

Drawings are based on survey data and may not accurately represent what is physically present.


Do not scale from this drawing. All dimensions are to be verified on site before proceeding with the work.


All dimensions are in millimeters unless noted otherwise.

Purcell shall be notified in writing of any discrepancies.


Key Plan
not to scale

First Issue	12.12.14	RF	DH	
ISSUE	DATE	DRAWN	CHECKED	DESCRIPTION
CLIENT		Kay Georgiou Solicitors		
PROJECT		40 Great James Street		
DRAWING TITLE		Room Elevations 3-03		
SIZE & SCALE		A3L	1:50@A3	
DRAWING STATUS		ISSUED FOR PLANNING		

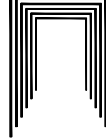
JOB NUMBER	235990	 PURCELL
DRAWING NO.	A(42)114	
REVISION	-	

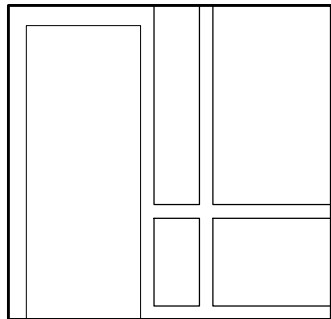



1
000 **Elevation A**
1/50@A3

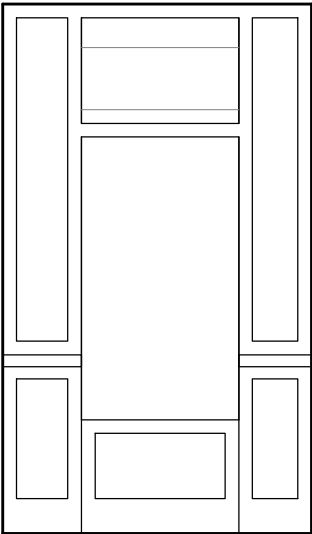

2
000 **Elevation C**
1/50@A3

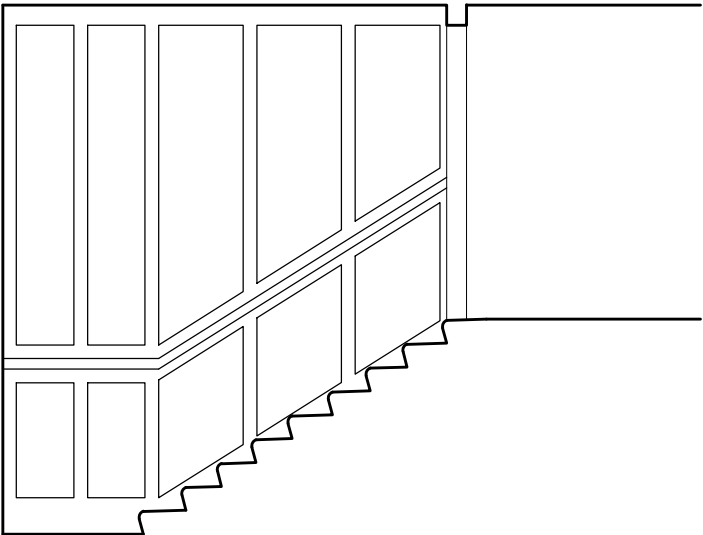

Elevation B
1/50@A3 **3**
000

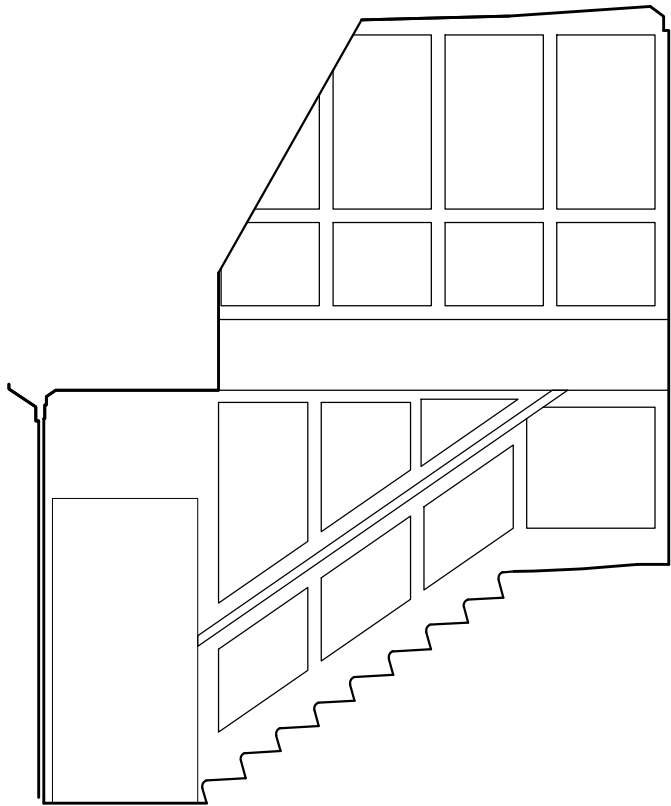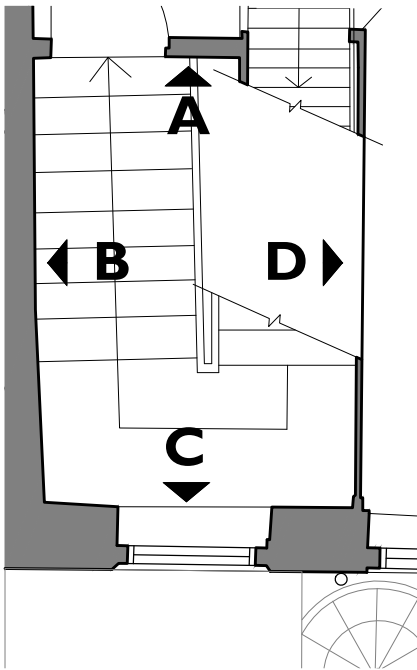

Elevation D
1/50@A3 **4**
000

Notes:

Drawings are based on survey data and may not accurately represent what is physically present.

Do not scale from this drawing. All dimensions are to be verified on site before proceeding with the work.

All dimensions are in millimeters unless noted otherwise.

Purcell shall be notified in writing of any discrepancies.

Key Plan

not to scale


First Issue	12.12.14	RF	DH	
ISSUE	DATE	DRAWN	CHECKED	DESCRIPTION
CLIENT		Kay Georgiou Solicitors		
PROJECT		40 Great James Street		
DRAWING TITLE		Room Elevations 3-05		
SIZE & SCALE		A3L	1:50@A3	
DRAWING STATUS		ISSUED FOR PLANNING		

JOB NUMBER 235990


DRAWING NO. A(42)115

REVISION -




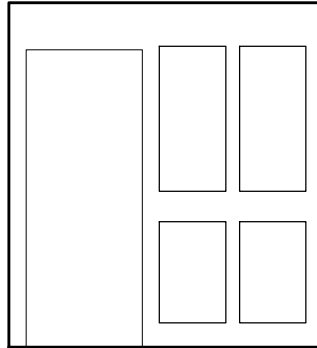


I **Elevation A**
000 **1/50@A3**

 


2 **Elevation C**
000 **I/50@A3**

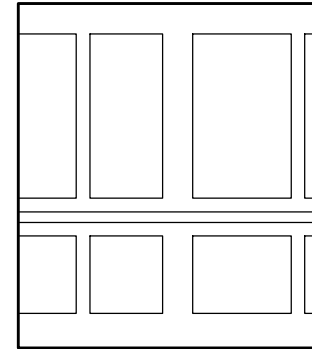

Elevation B
I/50@A3

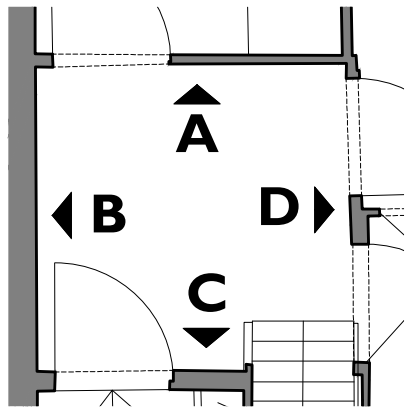

Elevation D
I/50@A3

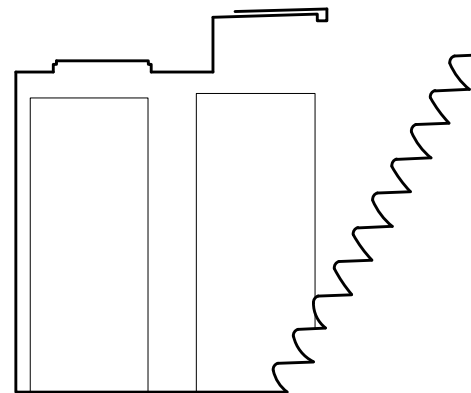

Notes:


Drawings are based on survey data and may not accurately represent what is physically present.


Do not scale from this drawing. All dimensions are to be verified on site before proceeding with the work.

All dimensions are in millimeters unless noted otherwise.

Purcell shall be notified in writing of any discrepancies.

Key Plan
not to scale

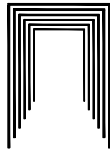First Issue	I2,I2,I4	RF	DH	
ISSUE	DATE	DRAWN	CHECKED	DESCRIPTION
CLIENT	Kay Georgiou Solicitors			
PROJECT	40 Great James Street			
DRAWING TITLE	Room Elevations 3-06			
SIZE & SCALE	A3L 1:50@A3			
DRAWING STATUS	ISSUED FOR PLANNING			
JOB NUMBER	235990			
DRAWING NO.	A(42)116			
REVISION	-			

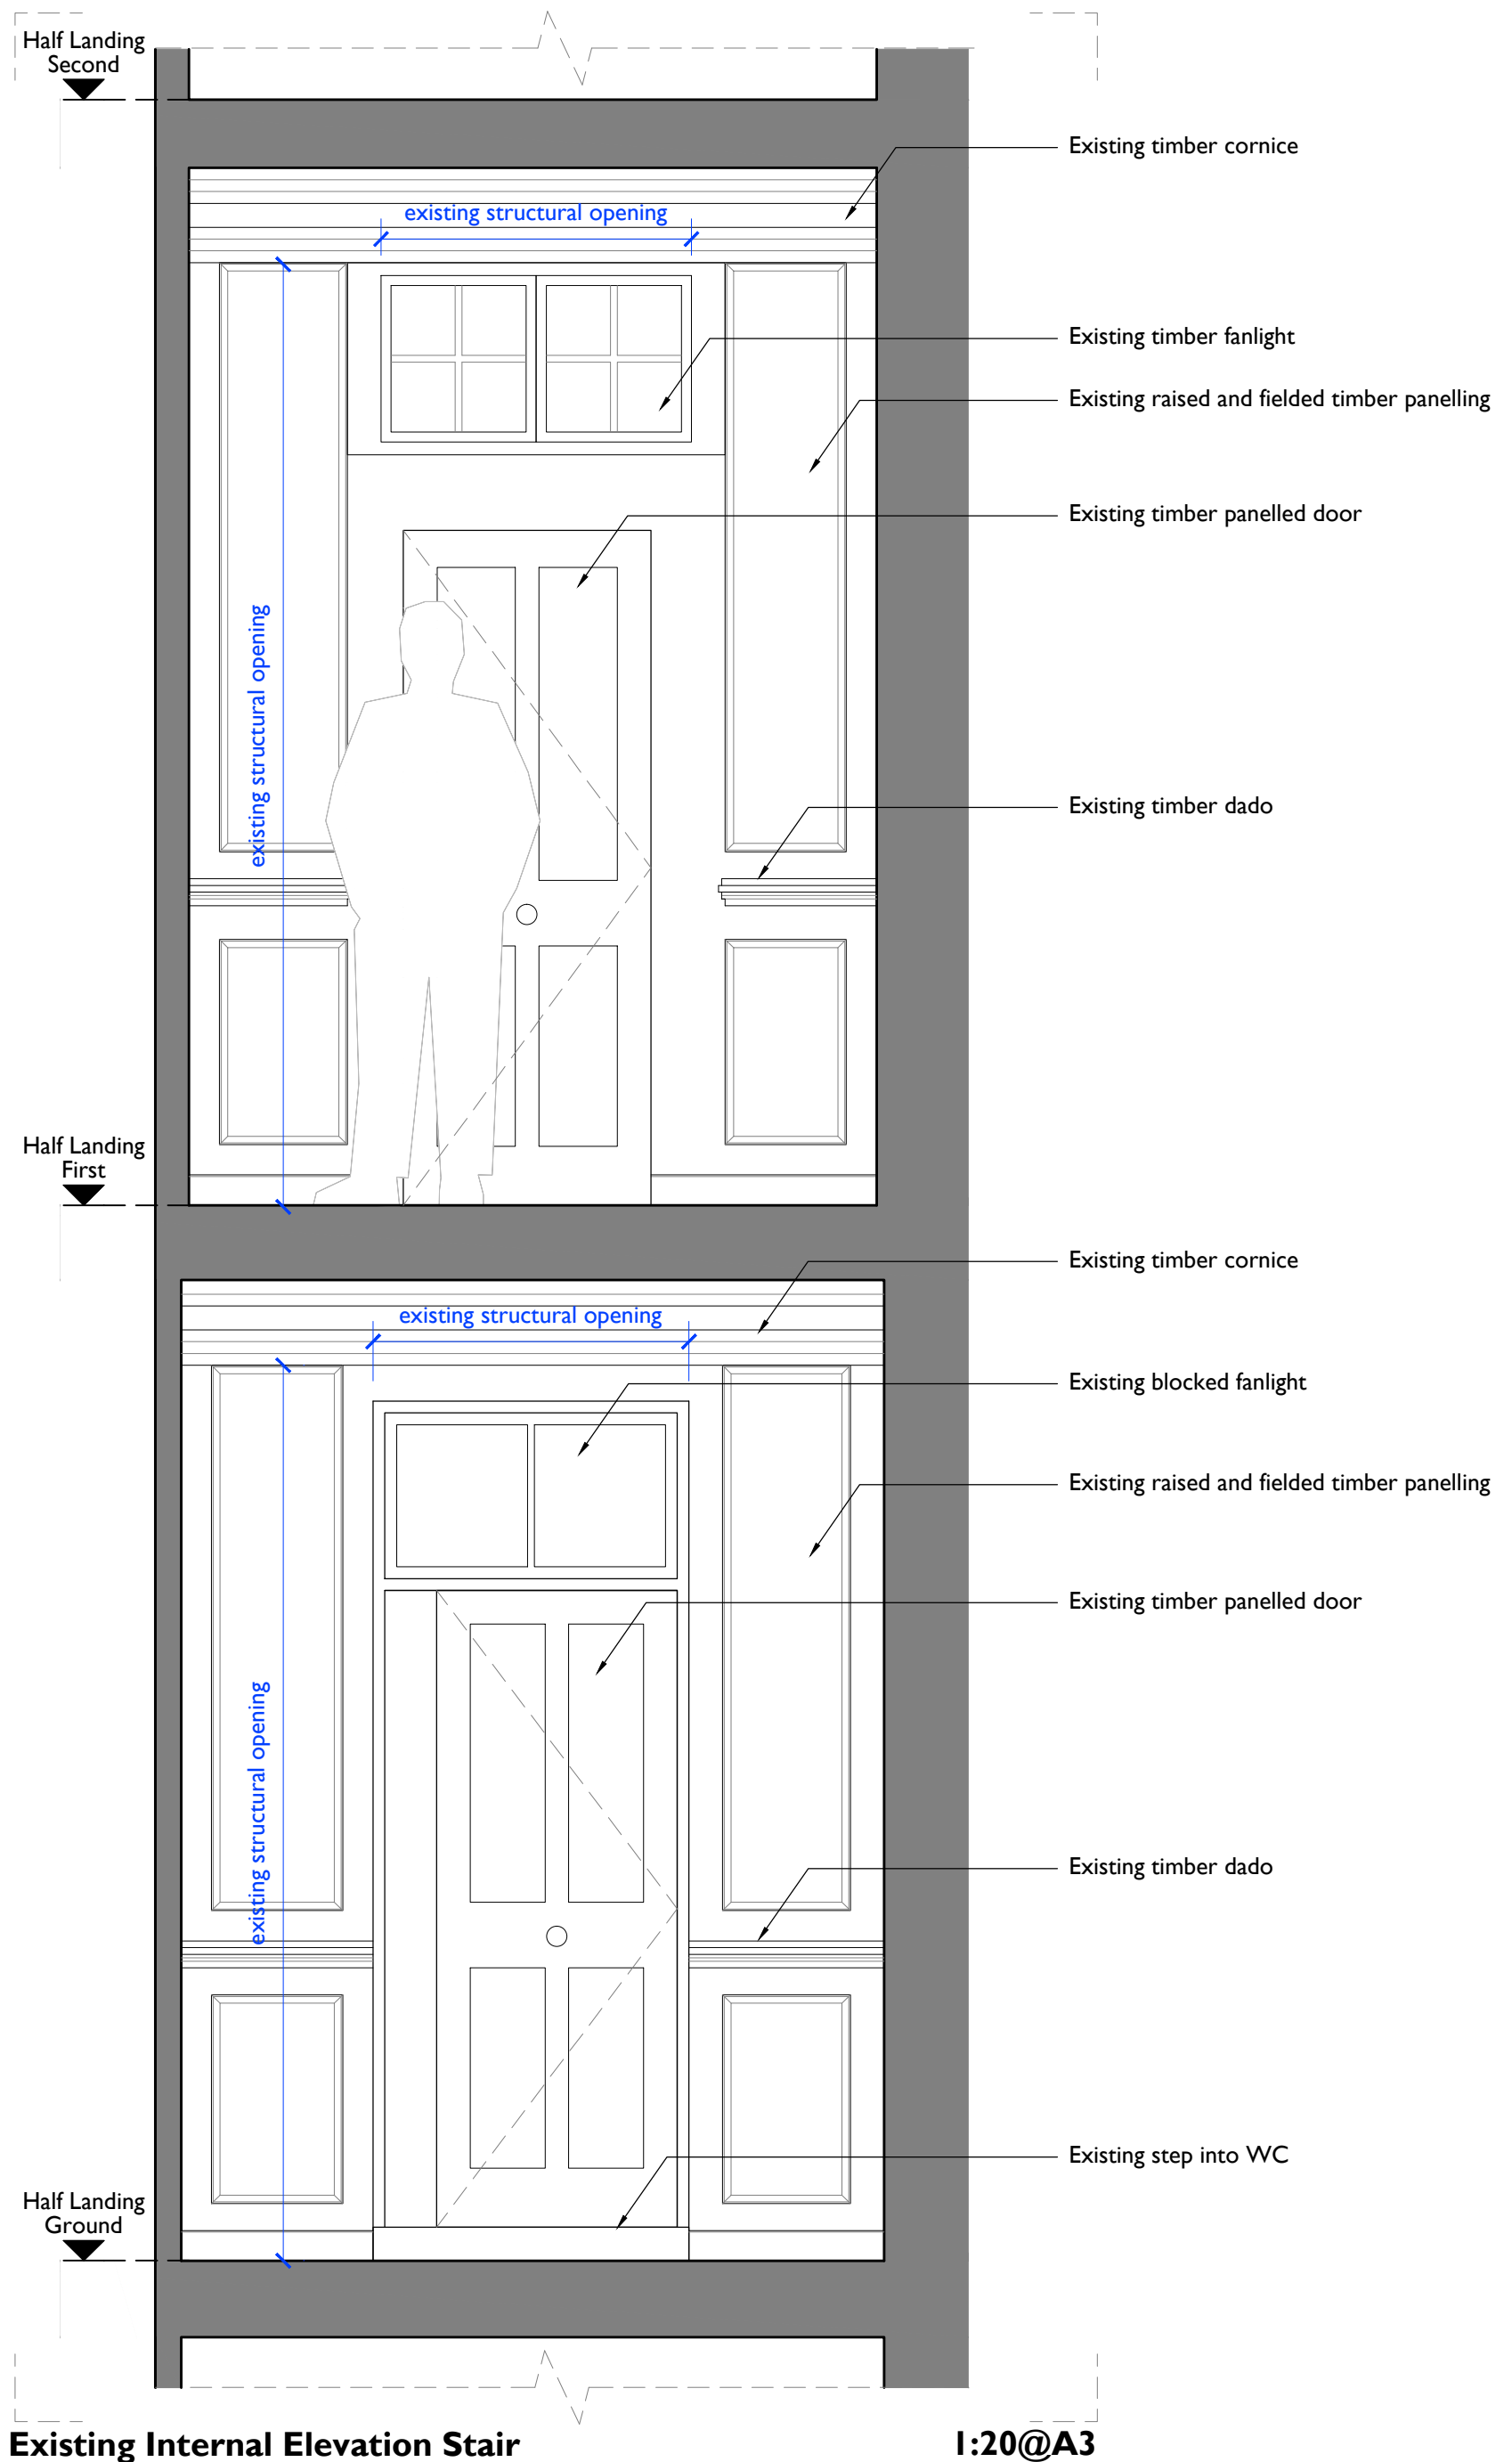

<div>Notes:</div> <div>Drawings are based on survey data and may not accurately represent what is physically present.</div> <div>Do not scale from this drawing. All dimensions are to be verified on site before proceeding with the work.</div> <div>All dimensions are in millimeters unless noted otherwise.</div> <div>Purcell shall be notified in writing of any discrepancies.</div>					CLIENT	Kay Georgiou Solicitors	DRAWING TITLE	Existing Internal Elevation Stair	JOB NUMBER	235990		
					PROJECT	40 Great James Street	SIZE & SCALE	A3P 1:20@A3	DRAWING NO.	A(42)120		
	First Issue 12.05.2015 VT RF						DRAWING STATUS	ISSUED FOR PLANNING	REVISION	-		
	ISSUE	DATE	DRAWN	CHECKED	DESCRIPTION							
15 Bermondsey Square, Tower Bridge Road, London, SE1 3UN - T:+44(0)20 7397 7171, E:london@purcelluk.com © PURCELL 2012. PURCELL ® IS THE TRADING NAME OF PURCELL MILLER TRITTON LLP												