


3

4 THE GROVE

5

PLEASE USE SCALE BAR TO TAKE MEASUREMENTS WHEN READING FROM PDFS

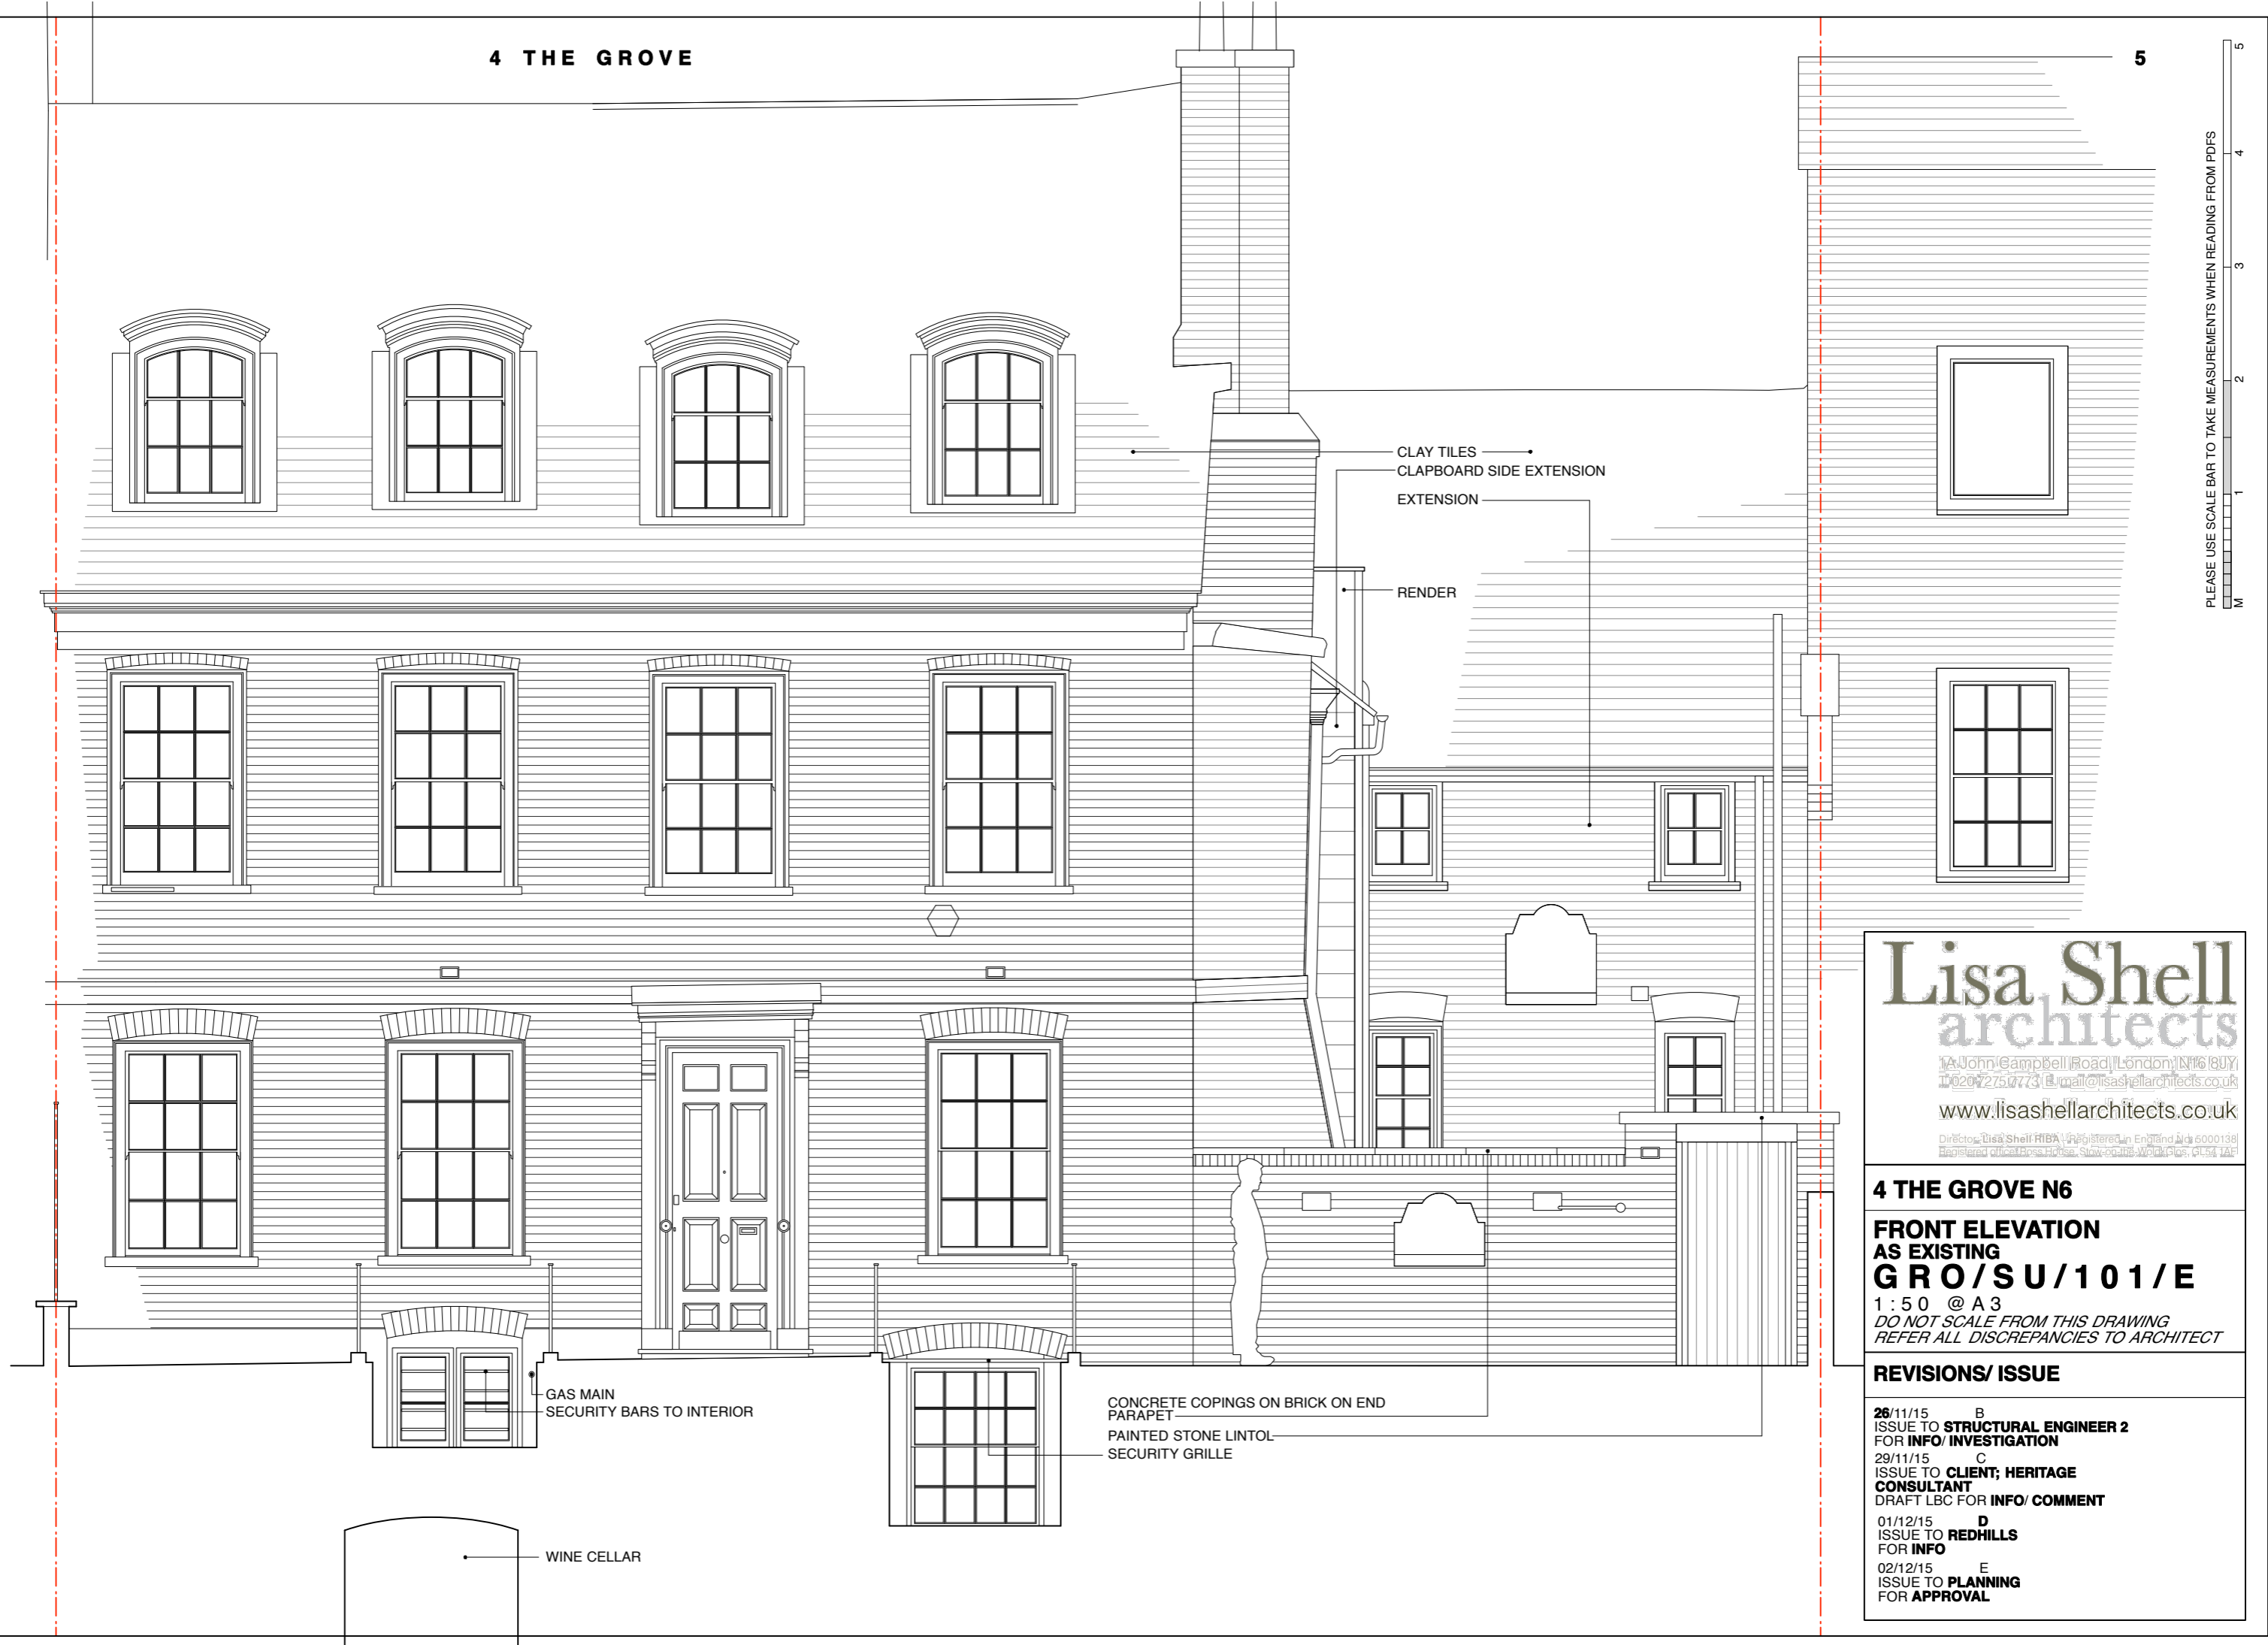

CLAY TILES
CLAPBOARD SIDE EXTENSION
EXTENSION
RENDER

GAS MAIN
SECURITY BARS TO INTERIOR

CONCRETE COPINGS ON BRICK ON END
PARAPET
PAINTED STONE LINTOL
SECURITY GRILLE

WINE CELLAR

Lisa Shell
architects

1A John Campbell Road, London, N16 8UY
T: 02072750773 | E: mail@lisashellarchitects.co.uk

www.lisashellarchitects.co.uk

Director: Lisa Shell RIBA Registered in England No: 6000138
Registered office: Cross House, Stow-on-the-Wold, Glouce, GL54 1AF

4 THE GROVE N6

**FRONT ELEVATION
AS EXISTING**

GRO/SU/101/E

1:50 @ A3
DO NOT SCALE FROM THIS DRAWING
REFER ALL DISCREPANCIES TO ARCHITECT

REVISIONS/ ISSUE

26/11/15	B	ISSUE TO STRUCTURAL ENGINEER 2 FOR INFO/ INVESTIGATION
29/11/15	C	ISSUE TO CLIENT; HERITAGE CONSULTANT DRAFT LBC FOR INFO/ COMMENT
01/12/15	D	ISSUE TO REDHILLS FOR INFO
02/12/15	E	ISSUE TO PLANNING FOR APPROVAL


LEAD CHEEK AND ROOF TO DORMER
LEAD LINED BOX GUTTERS

TILE HUNG CHEEK AND FELT ROOF TO DORMER
LEAD LINED BOX GUTTERS

PLEASE USE SCALE BAR TO TAKE MEASUREMENTS WHEN READING FROM PDFS



FRONT GARDEN

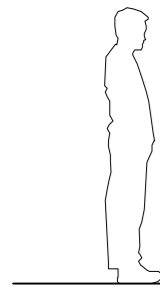

SECURITY BARS TO INTERIOR

Lisa Shell architects
 1A John Campbell Road | London | N16 8UY
 T: 020 7275 0773 | E: mail@lisashellarchitects.co.uk
 www.lisashellarchitects.co.uk
 Director: Lisa Shell RIBA | Registered in England No: 6000138
 Registered office: 1A John Campbell Road, London, N16 8UY

4 THE GROVE N6
FLANK ELEVATION C-C
AS EXISTING
GRO/SU/102/E
 1:50 @ A3
 DO NOT SCALE FROM THIS DRAWING
 REFER ALL DISCREPANCIES TO ARCHITECT

REVISIONS/ ISSUE	
10/11/15	A ISSUE TO BUILDING CONTROL FOR FEE PROPOSAL
16/11/15	A ISSUE TO STRUCTURAL ENGINEER FOR INVESTIGATION
26/11/15	B ISSUE TO STRUCTURAL ENGINEER 2 FOR INFO/ INVESTIGATION
29/11/15	C ISSUE TO CLIENT; HERITAGE CONSULTANT DRAFT LBC FOR INFO/ COMMENT
01/12/15	D ISSUE TO REDHILLS FOR INFO
02/12/15	E ISSUE TO PLANNING FOR APPROVAL

REAR GARDEN

5



4 THE GROVE

3

MAIN HOUSE

EXTENSION

PLEASE USE SCALE BAR TO TAKE MEASUREMENTS WHEN READING FROM PDFs

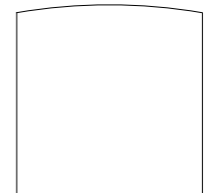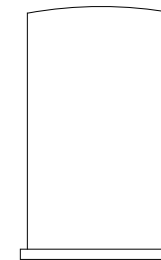

Lisa Shell architects

1A John Campbell Road | London | N16 8JY
T: 02072750773 | E: mail@lisashellarchitects.co.uk

www.lisashellarchitects.co.uk

Director: Lisa Shell RIBA Registered in England No: 6000138
Registered office: Cross House, Slow-cookers, Wickham, GU24 0AF

4 THE GROVE N6

REAR ELEVATION AS EXISTING GRO/SU/103/E

1:50 @ A3
DO NOT SCALE FROM THIS DRAWING
REFER ALL DISCREPANCIES TO ARCHITECT

REVISIONS/ ISSUE

- 10/11/15 A
ISSUE TO **BUILDING CONTROL**
FOR **FEE PROPOSAL**
- 16/11/15 A
ISSUE TO **STRUCTURAL ENGINEER**
FOR **INVESTIGATION**
- 26/11/15 B
ISSUE TO **STRUCTURAL ENGINEER 2**
FOR **INFO/ INVESTIGATION**
- 29/11/15 C
ISSUE TO **CLIENT; HERITAGE**
CONSULTANT
DRAFT LBC FOR **INFO/ COMMENT**
- 01/12/15 D
ISSUE TO **REDHILLS**
FOR **INFO**
- 02/12/15 E
ISSUE TO **PLANNING**
FOR **APPROVAL**



PLASTIC AIRBRICK

WROUGHT IRON BALUSTRADE