



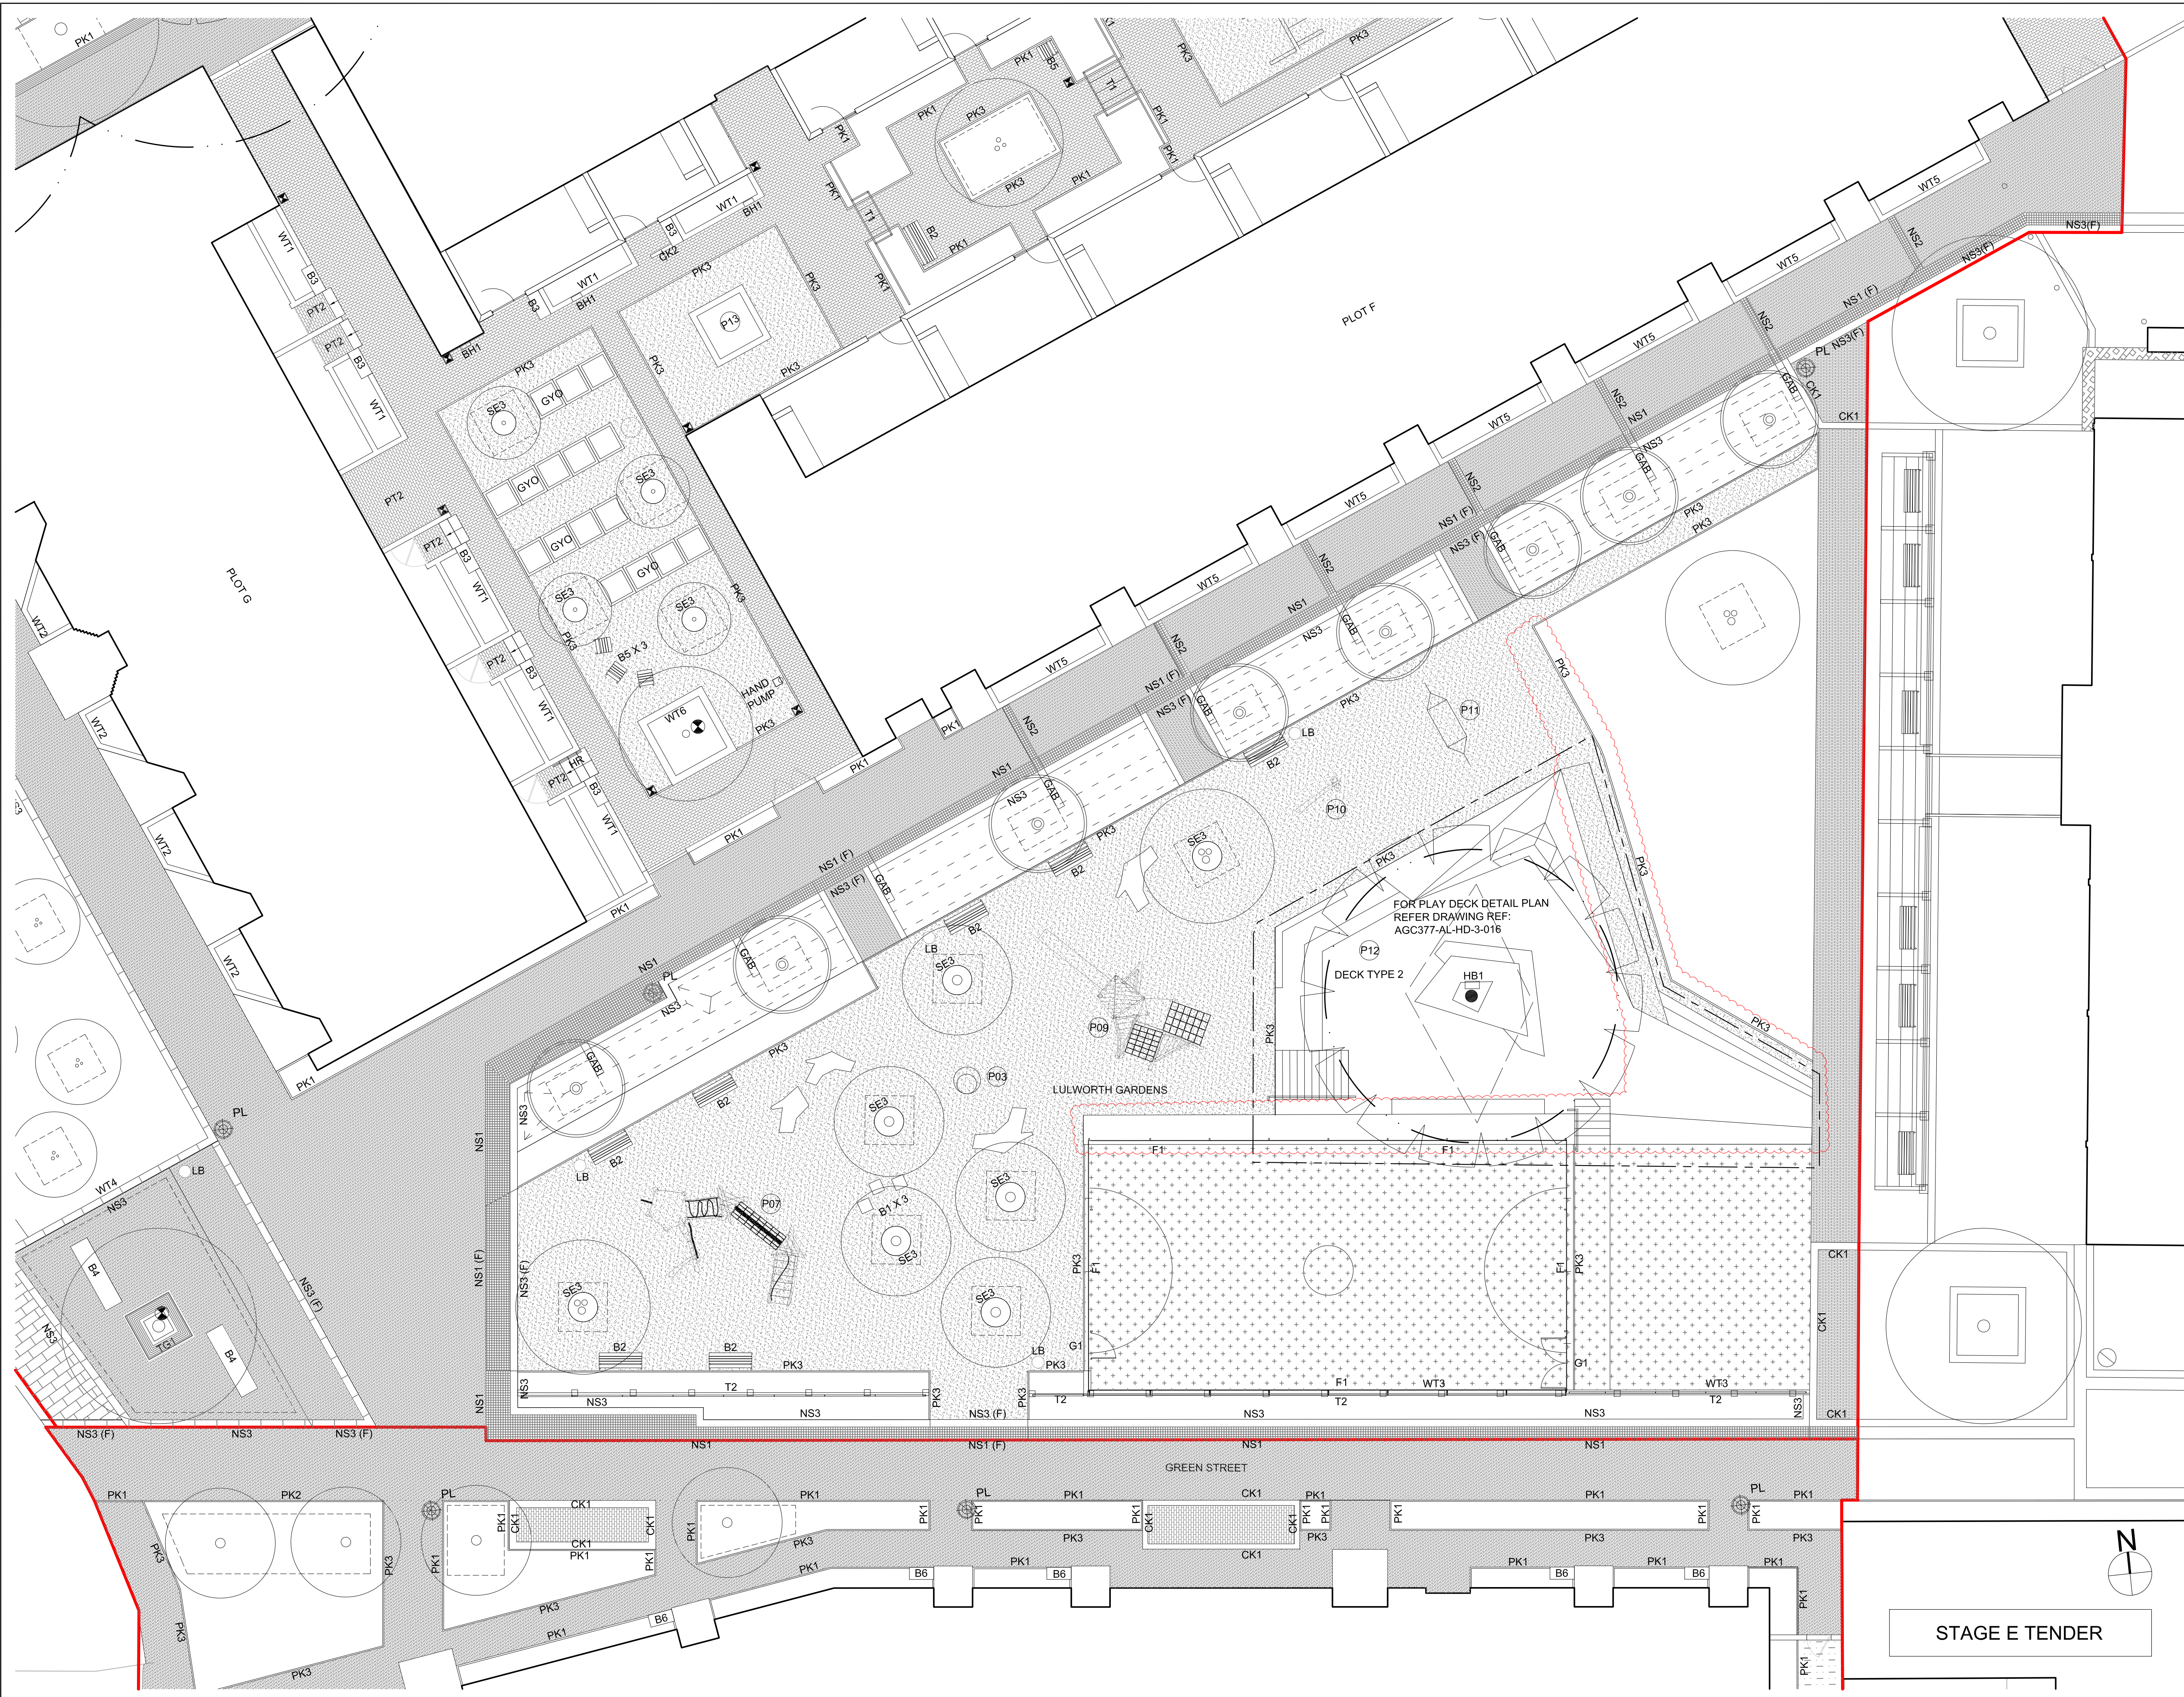

- GENERAL NOTES:
1. ALL DIMENSIONS AND LEVELS SHALL BE CHECKED ON SITE PRIOR TO CONSTRUCTION WORK COMMENCING
 2. ALL LANDSCAPE DRAWINGS TO BE READ IN CONJUNCTION WITH ALL RELEVANT ENGINEERS AND ARCHITECT'S DRAWINGS AND SPECIFICATIONS
 3. ALL DRAWINGS TO BE READ IN CONJUNCTION WITH THE LANDSCAPE SPECIFICATION
 4. ANY DISCREPANCY CONCERNING THE DRAWINGS SHOULD BE REFERRED TO THE CA IMMEDIATELY
 5. ALL DIMENSIONS IN MILLIMETRES UNLESS NOTED OTHERWISE
 6. ALL LEVELS IN METRES
 7. DO NOT SCALE OFF THIS DRAWING
 8. EXISTING SERVICE ALIGNMENTS SHALL BE CHECKED ON SITE BY THE CONTRACTOR PRIOR TO CONSTRUCTION WORK COMMENCING
 9. THE CONTENT OF THIS DRAWING IS TO BE READ IN CONJUNCTION WITH THE LATEST PROJECT CDM RISK REGISTER

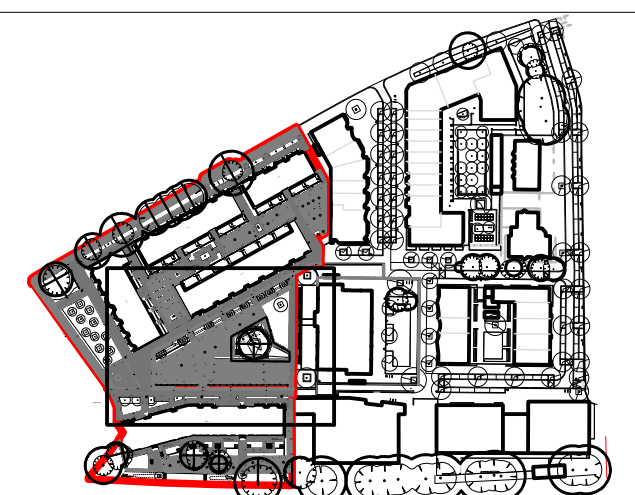

LOCATION PLAN

NOTE:

DRAWING TO BE READ IN CONJUNCTION WITH
HARD LANDSCAPE GENERAL ARRANGEMENT
LEGEND DRAWING REF: AGC377-AL-HD-1-005

02	30/05/2014	STAGE E TENDER	BP	CH
01	27/05/2014	STAGE E	BP	CH
Rev.	Date	Description	Drawn	Chd

grant associates
Landscape Architecture, Urban Design, Creative Ecology
22 Milk Street, Bath BA1 1UT
T: +44 (0) 1225 330664, F: +44 (0) 1225 420803
E: info@grant-associates.co.uk

CLIENT
LB CAMDEN

PROJECT
AGAR GROVE REGENERATION

TITLE
HARD LANDSCAPE
GENERAL ARRANGEMENT
SHEET 2 OF 4

Status:	Drawn:	Checked:
STAGE E	BP	CH
Scale:	Date:	Approved:
1:125 at A1	09/04/2014	TO
Drawing Number:	Rev:	
AGC377-AL-HD-1-002	02	