
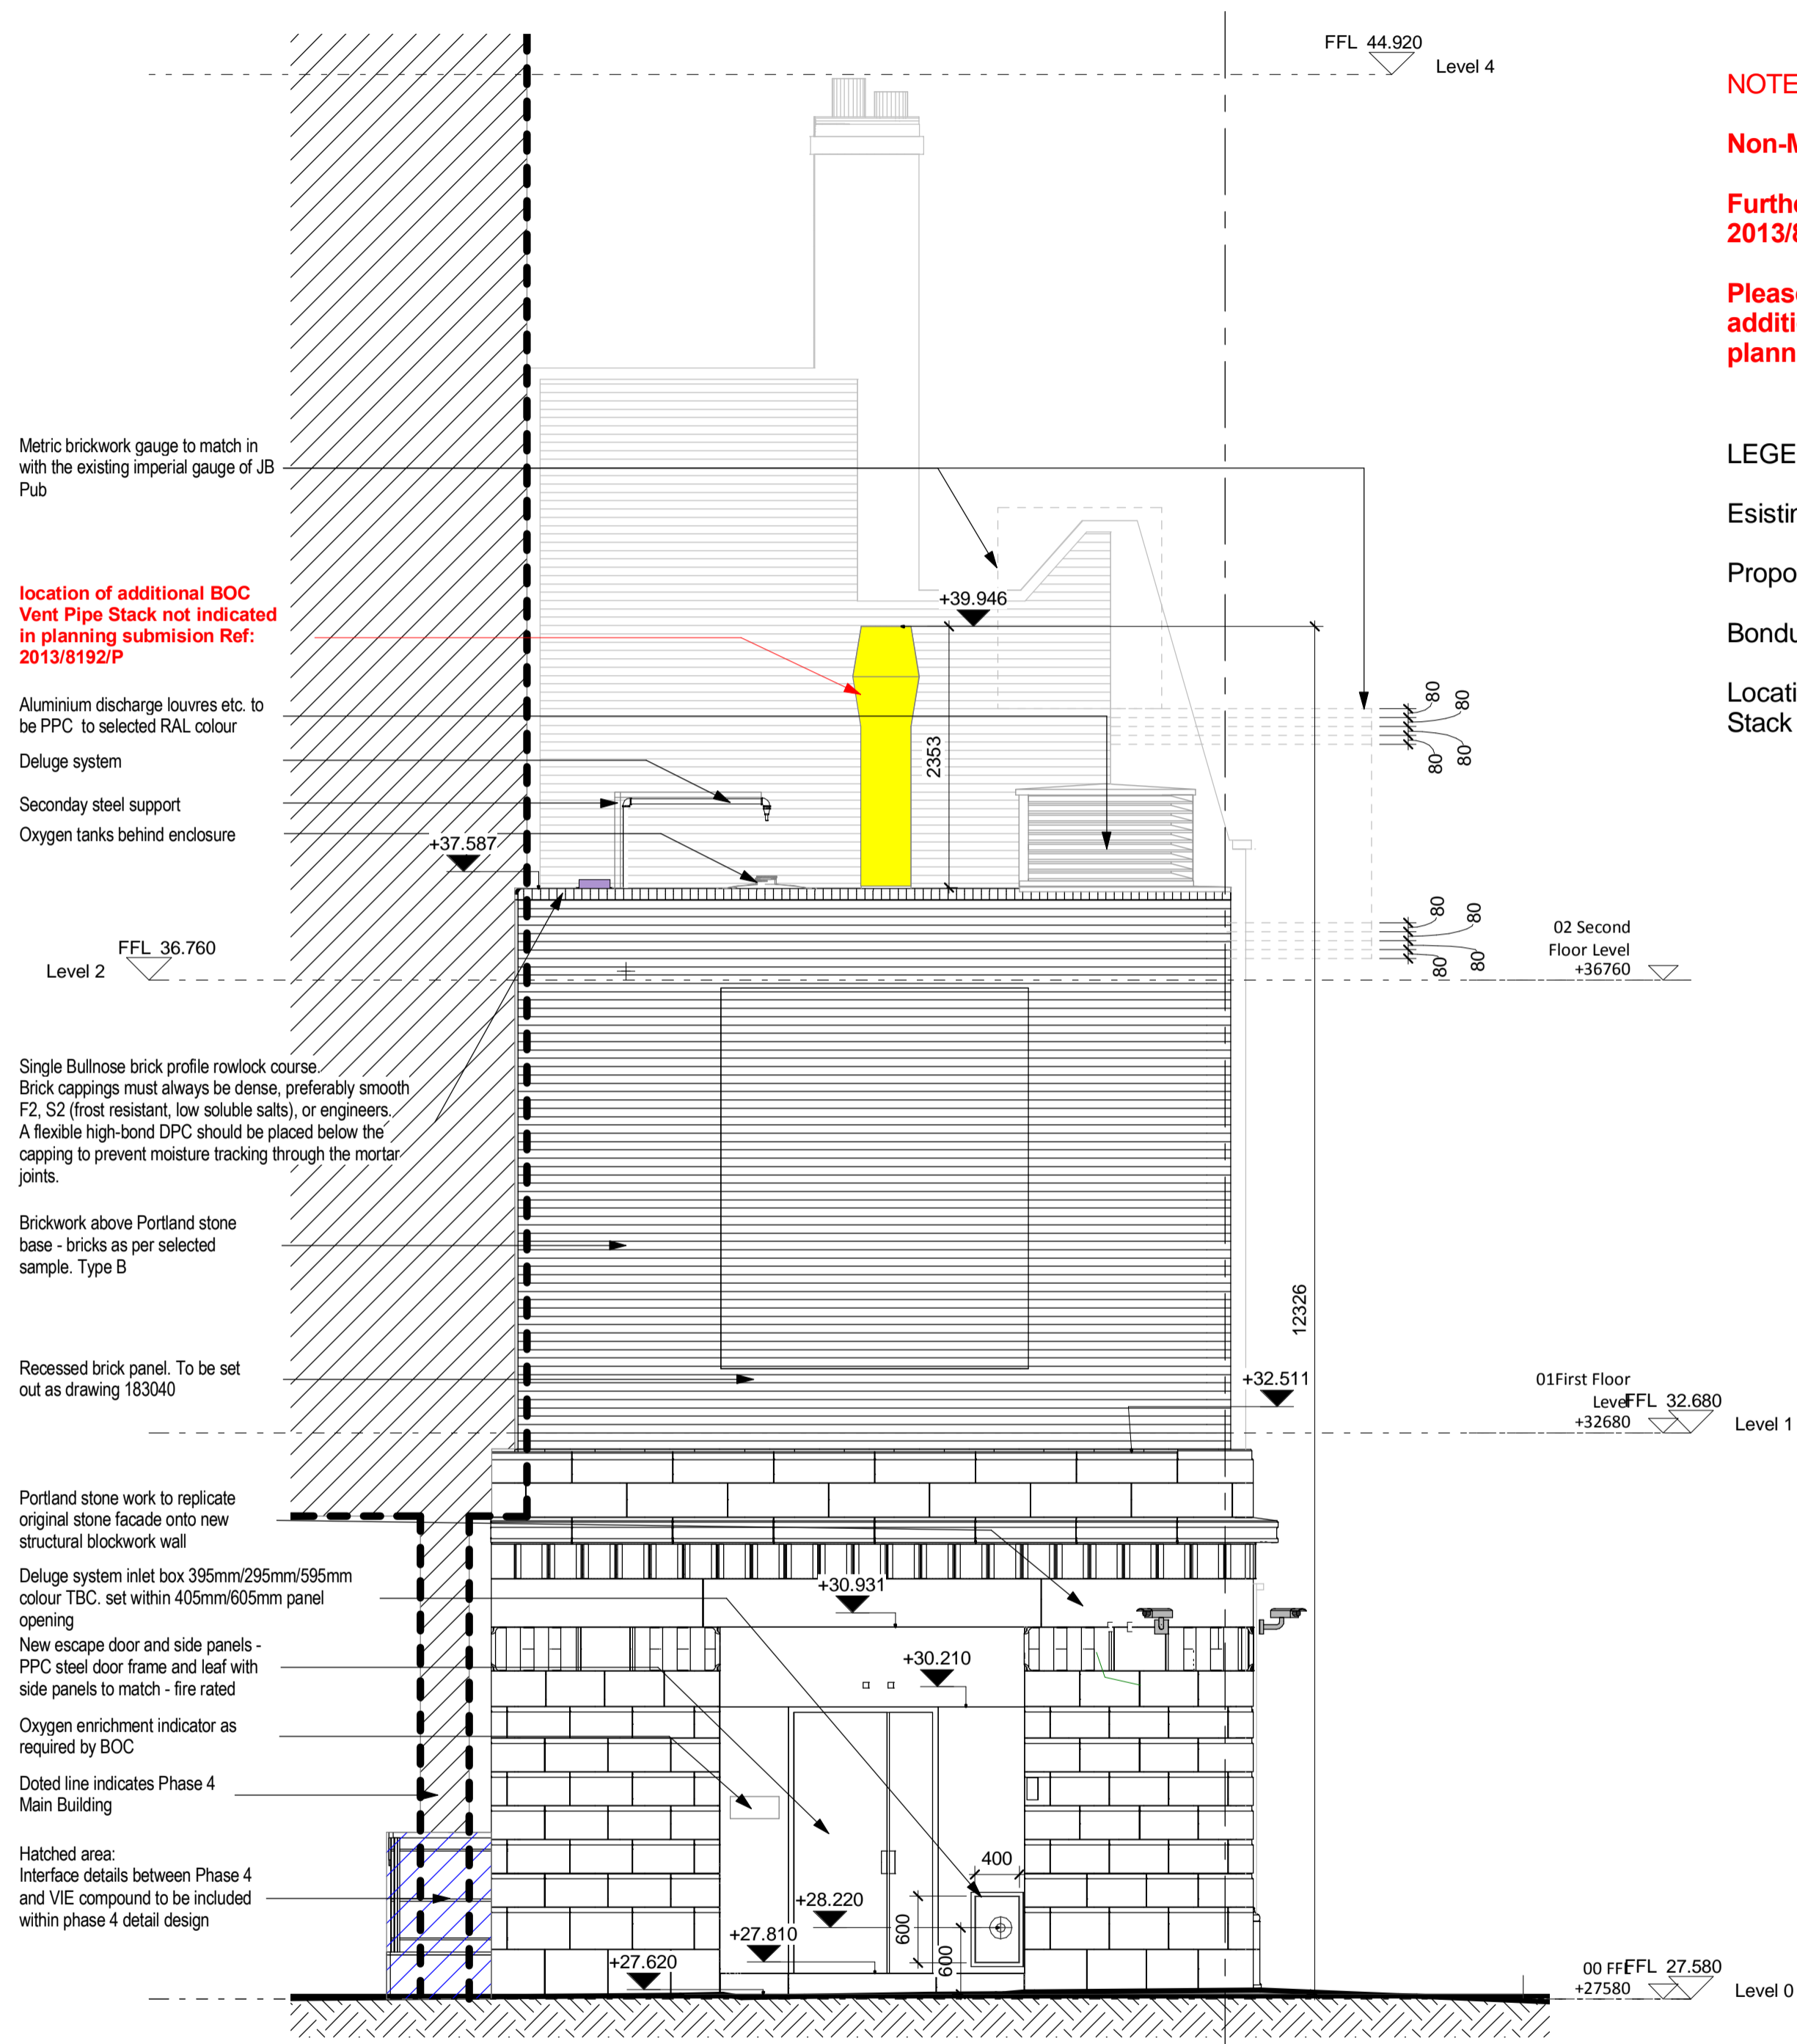


9

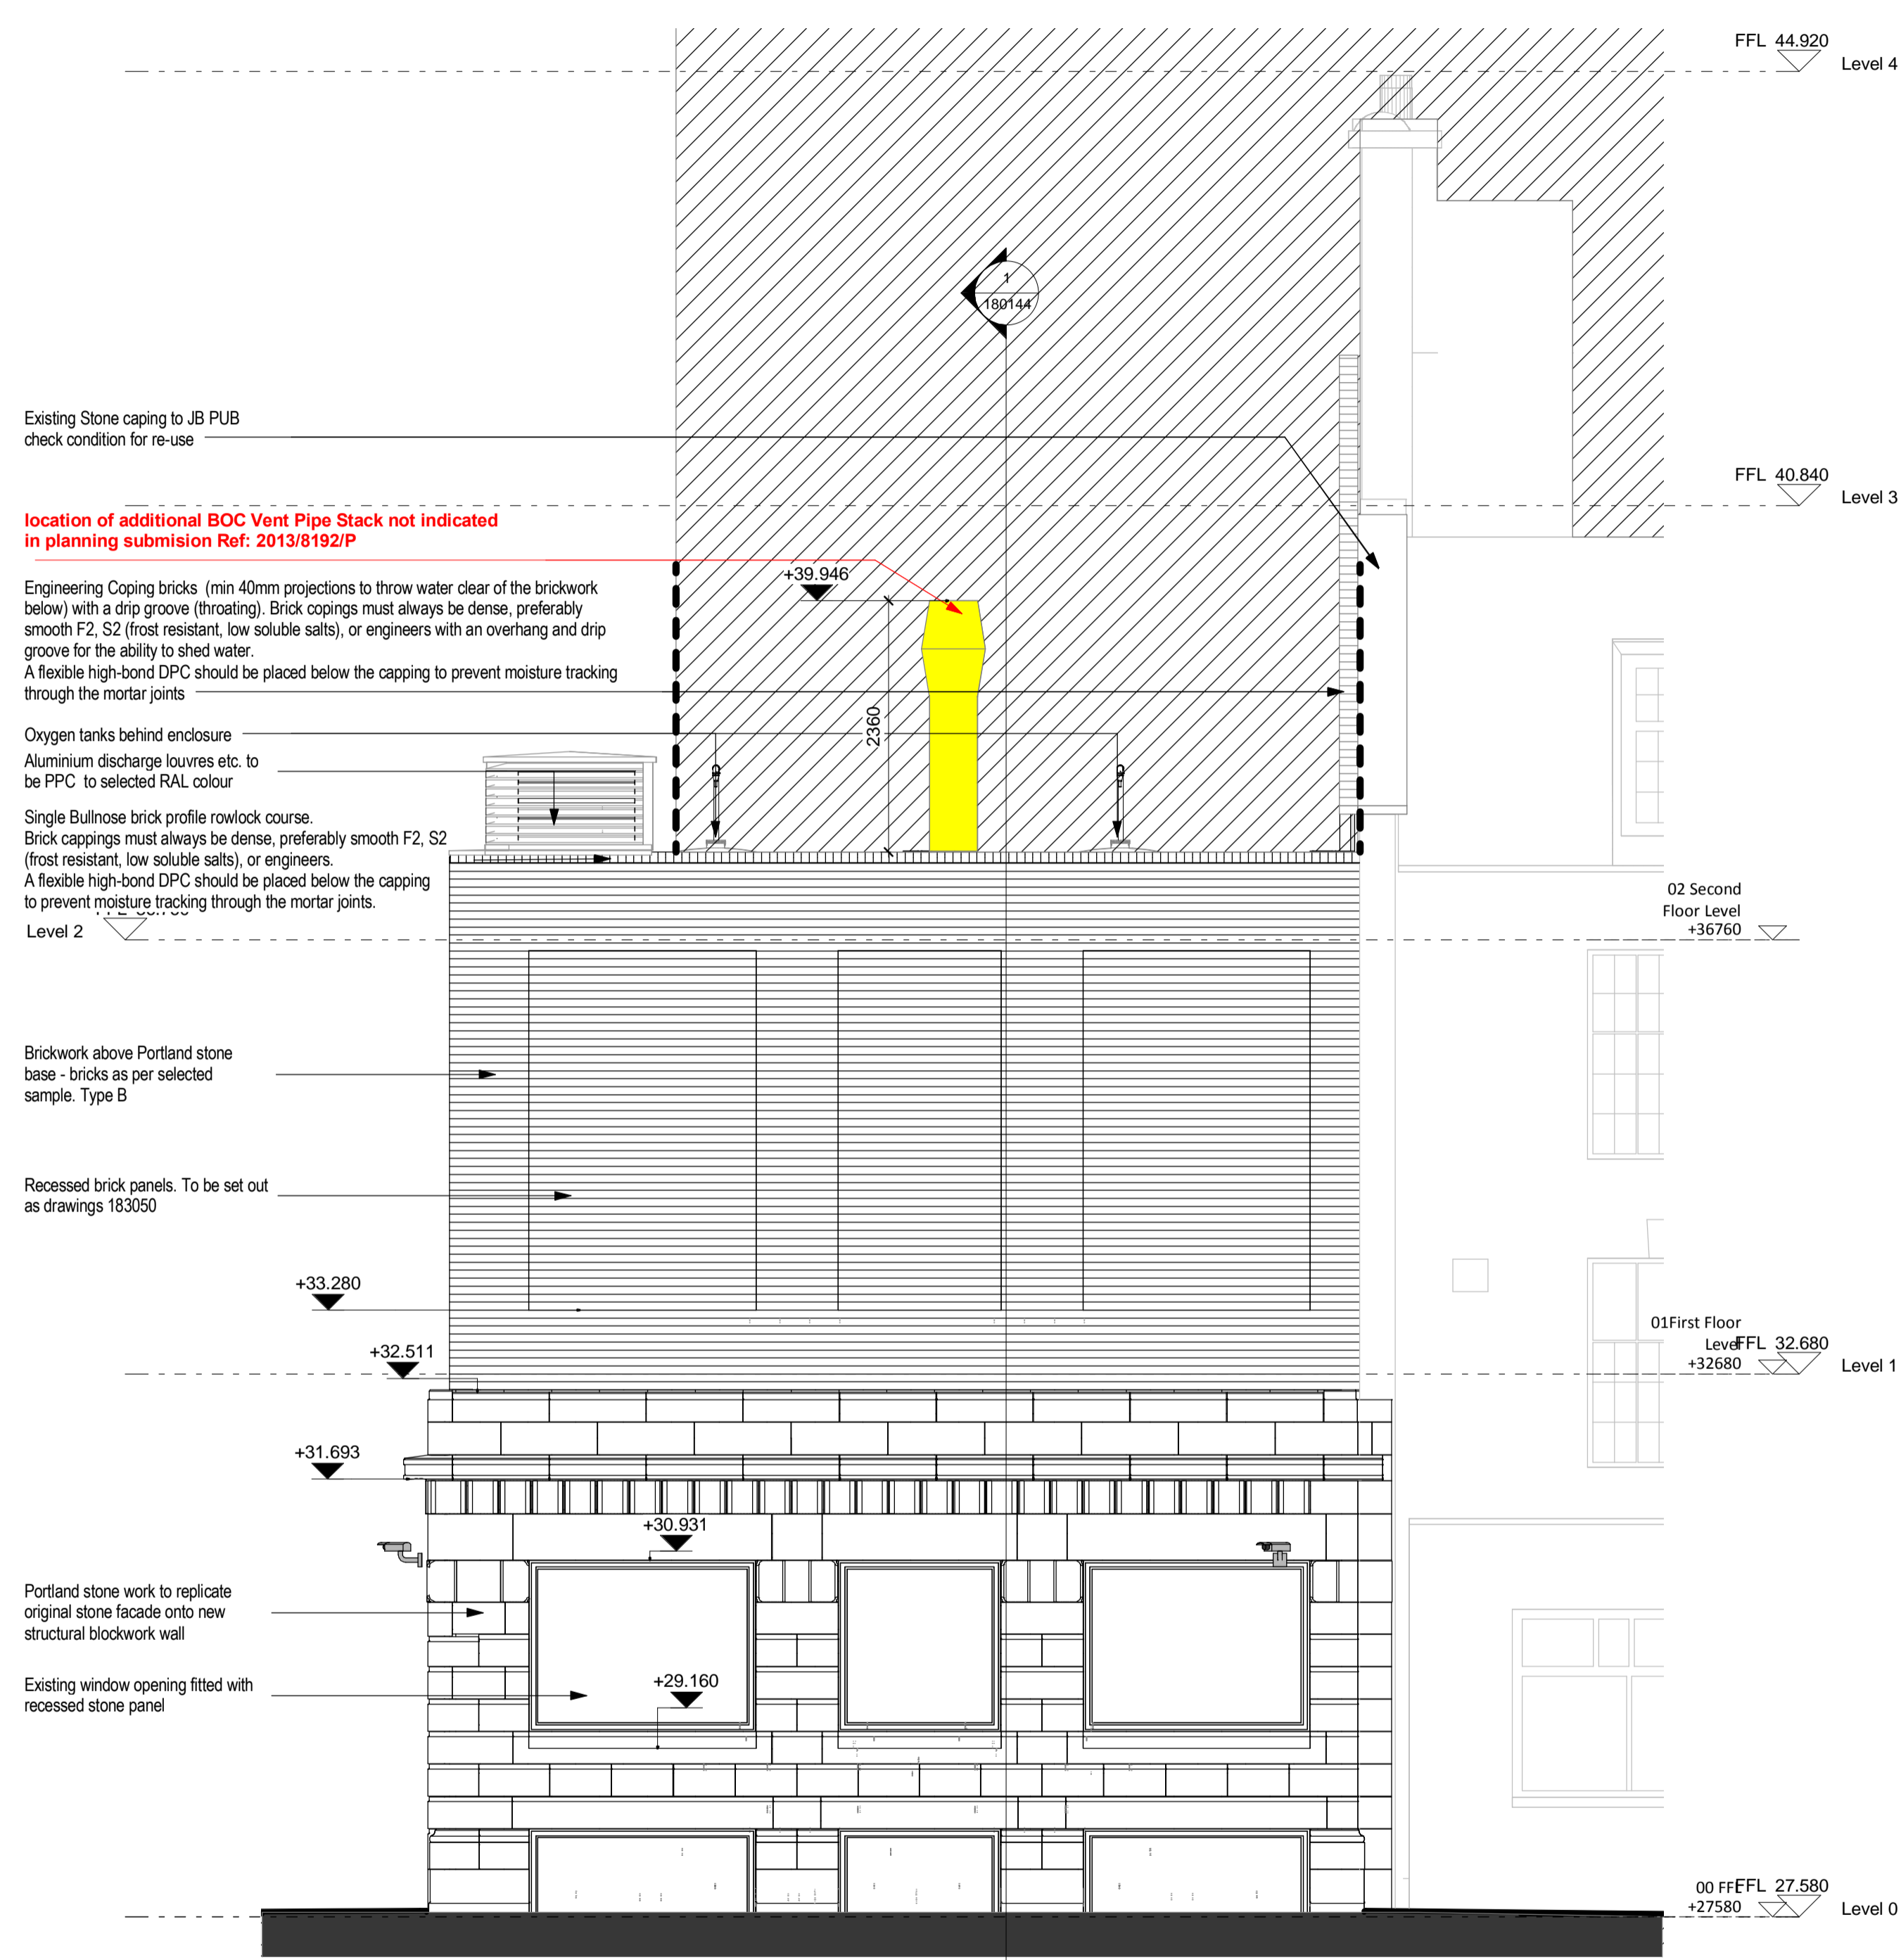

**NOTE:**  
**Non-Material Amendment Application**  
 Further to previous planning submission Ref: 2013/8192/P  
 Please find indicated in the drawings location of additional BOC Vent Pipe Stack not indicated in planning submission Ref: 2013/8192/P

**LEGEND**

- Existing Buildings
- Proposed Phase 4 Development
- Boundary Line
- Location of the BOC Vent Pipe Stack

**1** 180143 VIE - Elevation University Street 1-50  
1 : 50

**2** 180143 VIE - Elevation Paramount Court Lane 1-50  
1 : 50

| <p>NOTES:</p>        | <p>ALL REVISIONS</p> <table border="1" style="width: 100%; border-collapse: collapse;"> <tr> <th>Rev</th> <th>DATE</th> <th>REVISION HISTORY</th> <th>Dsg</th> <th>Drw</th> <th>Chk</th> <th>App</th> </tr> <tr> <td>A</td> <td>19/11/20</td> <td>Issued For Planning</td> <td></td> <td></td> <td></td> <td></td> </tr> </table> | Rev                 | DATE  | REVISION HISTORY | Dsg   | Drw      | Chk | App | A | 19/11/20 | Issued For Planning |  |  |  |  |  | <p><b>Head Office:</b><br/>       Elizabeth House,<br/>       39 York Road,<br/>       London, SE1 7NG,<br/>       Tel: 020 7401 0020<br/>       Fax: 020 7401 0030<br/>       www.bouygues-uk.com</p> | <p>University College London Hospitals  NHS Foundation Trust</p> <p>Scott Tallon Walker Architects</p> <table border="1" style="width: 100%; border-collapse: collapse;"> <tr> <th>Name</th> <th>Signature</th> <th>Date</th> </tr> <tr> <td>Designed by Designer</td> <td></td> <td></td> </tr> <tr> <td>Drawn by Author</td> <td></td> <td></td> </tr> <tr> <td>Checked by Checker</td> <td></td> <td></td> </tr> <tr> <td>Approved by Approver</td> <td></td> <td></td> </tr> </table> | Name | Signature | Date | Designed by Designer |  |  | Drawn by Author |  |  | Checked by Checker |  |  | Approved by Approver |  |  | <p>ORIGINATOR</p> <p>SCALE: 1 : 50</p> <p>@ A1 BIM FILE NAME: P4PBT-STW-VIE-SL-M3-A31-100070</p> <p>FIRST ISSUE DATE</p> <p>PROPOSED STATUS: S1</p> | <p>DRAWING TITLE</p> <p>Proton Beam Therapy - Phase 4</p> <p>VIE - Non Material Amendment Application - Elevations</p> <table border="1" style="width: 100%; border-collapse: collapse;"> <tr> <th>PROJECT</th> <th>ISSUER</th> <th>AREA</th> <th>LEVEL</th> <th>TYPE</th> <th>TRADE</th> <th>SEQUENCE</th> <th>REV</th> </tr> <tr> <td>P4PBT</td> <td>STW</td> <td>VIE</td> <td>SL</td> <td>ELV</td> <td>A31</td> <td>180143</td> <td>A</td> </tr> </table> | PROJECT | ISSUER | AREA | LEVEL | TYPE | TRADE | SEQUENCE | REV | P4PBT | STW | VIE | SL | ELV | A31 | 180143 | A |
|---|
| Rev                  | DATE  | REVISION HISTORY    | Dsg   | Drw              | Chk   | App      | |
| A                    | 19/11/20  | Issued For Planning | |
| Name                 | Signature   | Date                | |
| Designed by Designer | |
| Drawn by Author      | |
| Checked by Checker   | |
| Approved by Approver | |
| PROJECT              | ISSUER  | AREA                | LEVEL | TYPE             | TRADE | SEQUENCE | REV | |
| P4PBT                | STW   | VIE                 | SL    | ELV              | A31   | 180143   | A   | |