


### SK1 LOGISTICS PLAN








SK2 RUSSELL SQUARE LOGISTICS ELEVATION

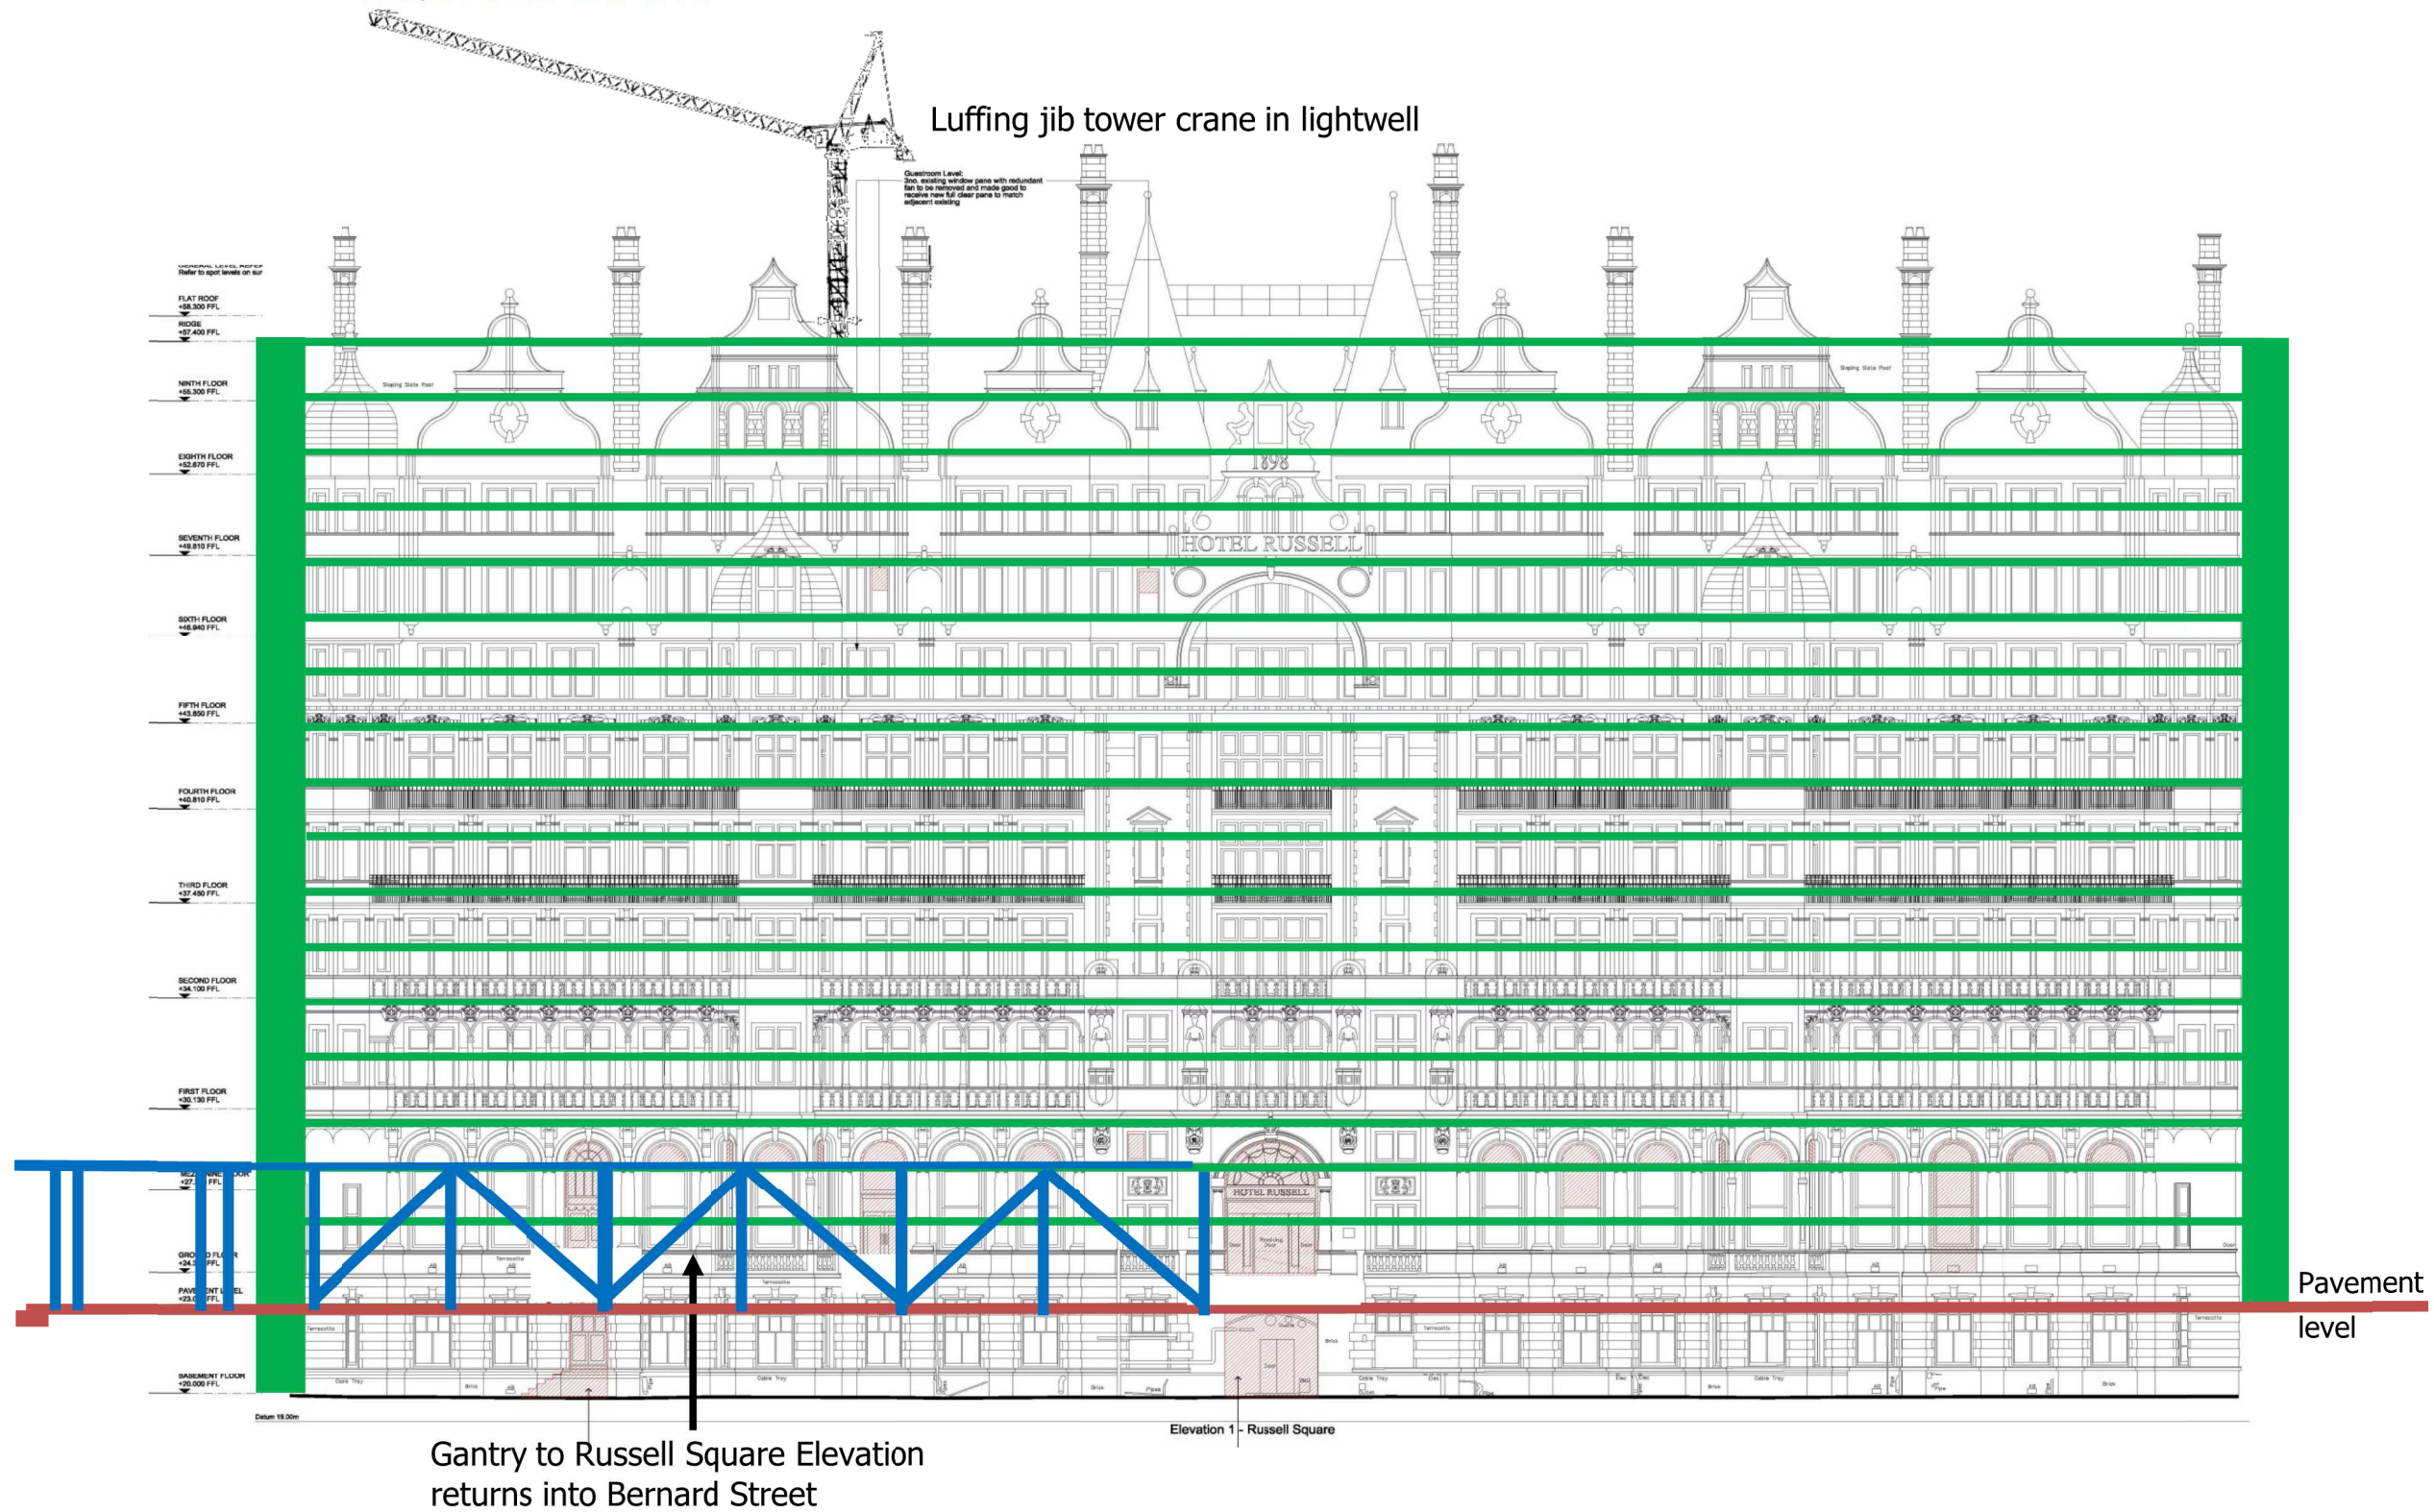


### SK3 BERNARD STREET LOGISTICS ELEVATION

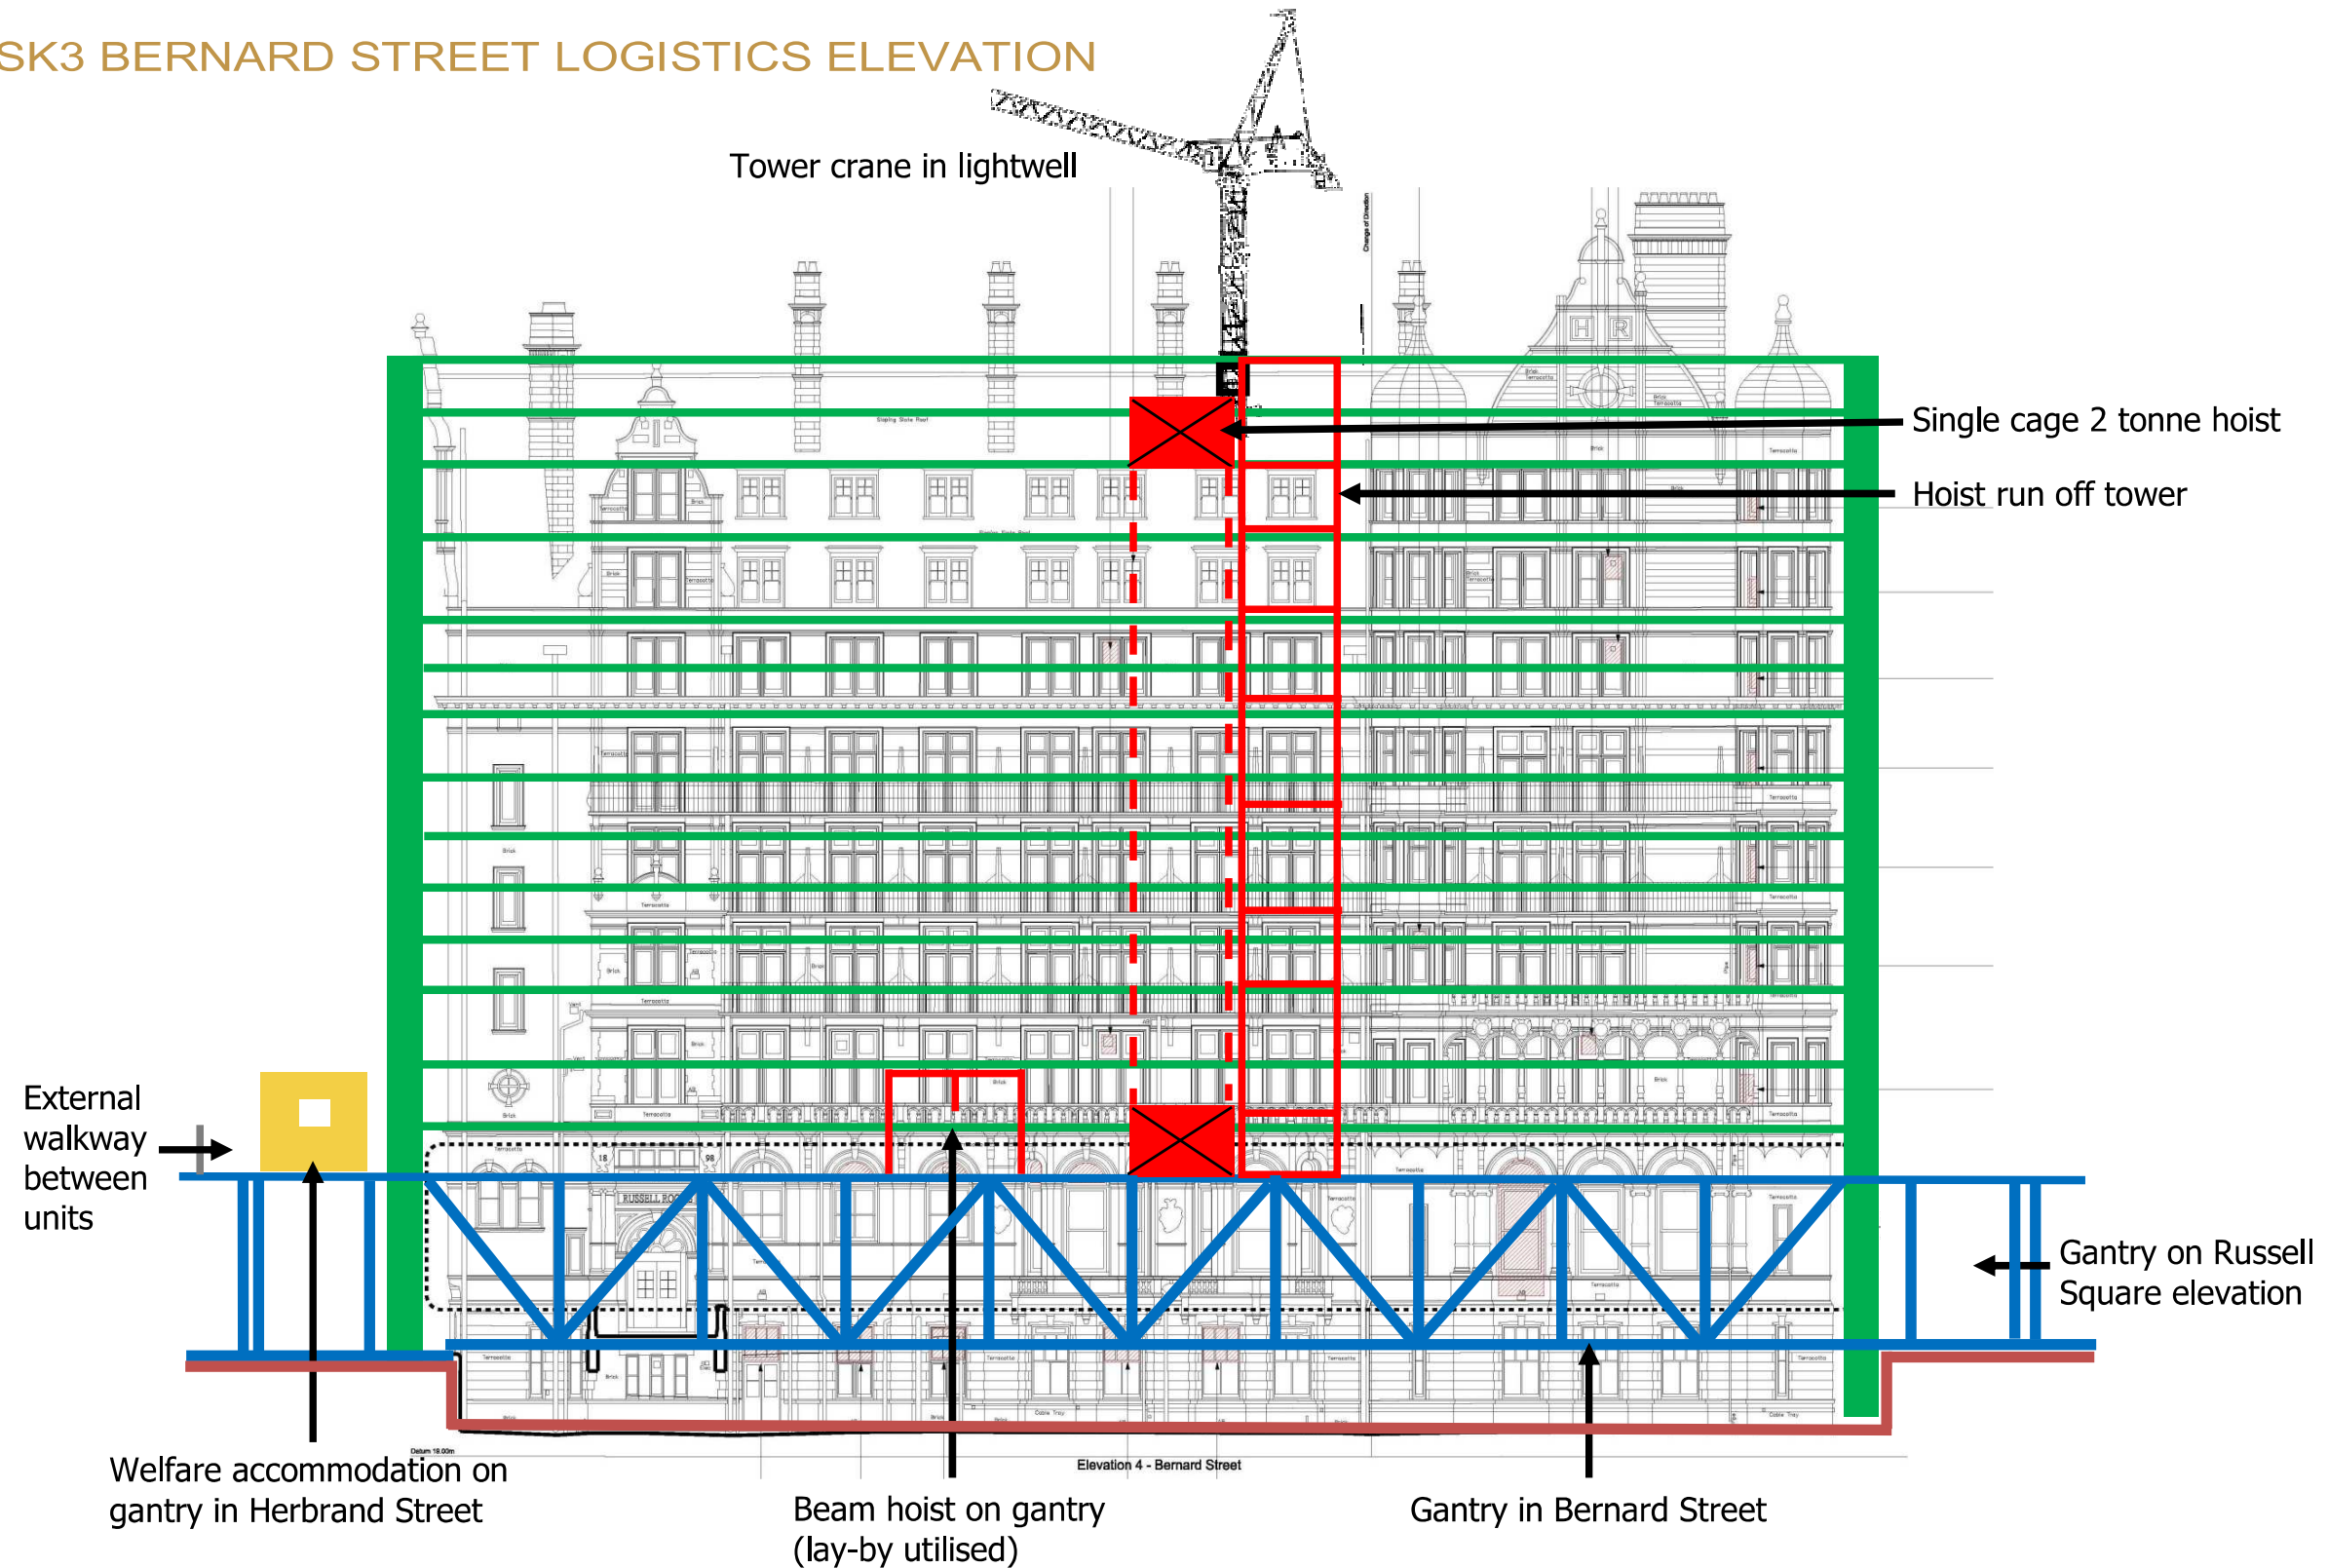






SK4 HERBRAND STREET

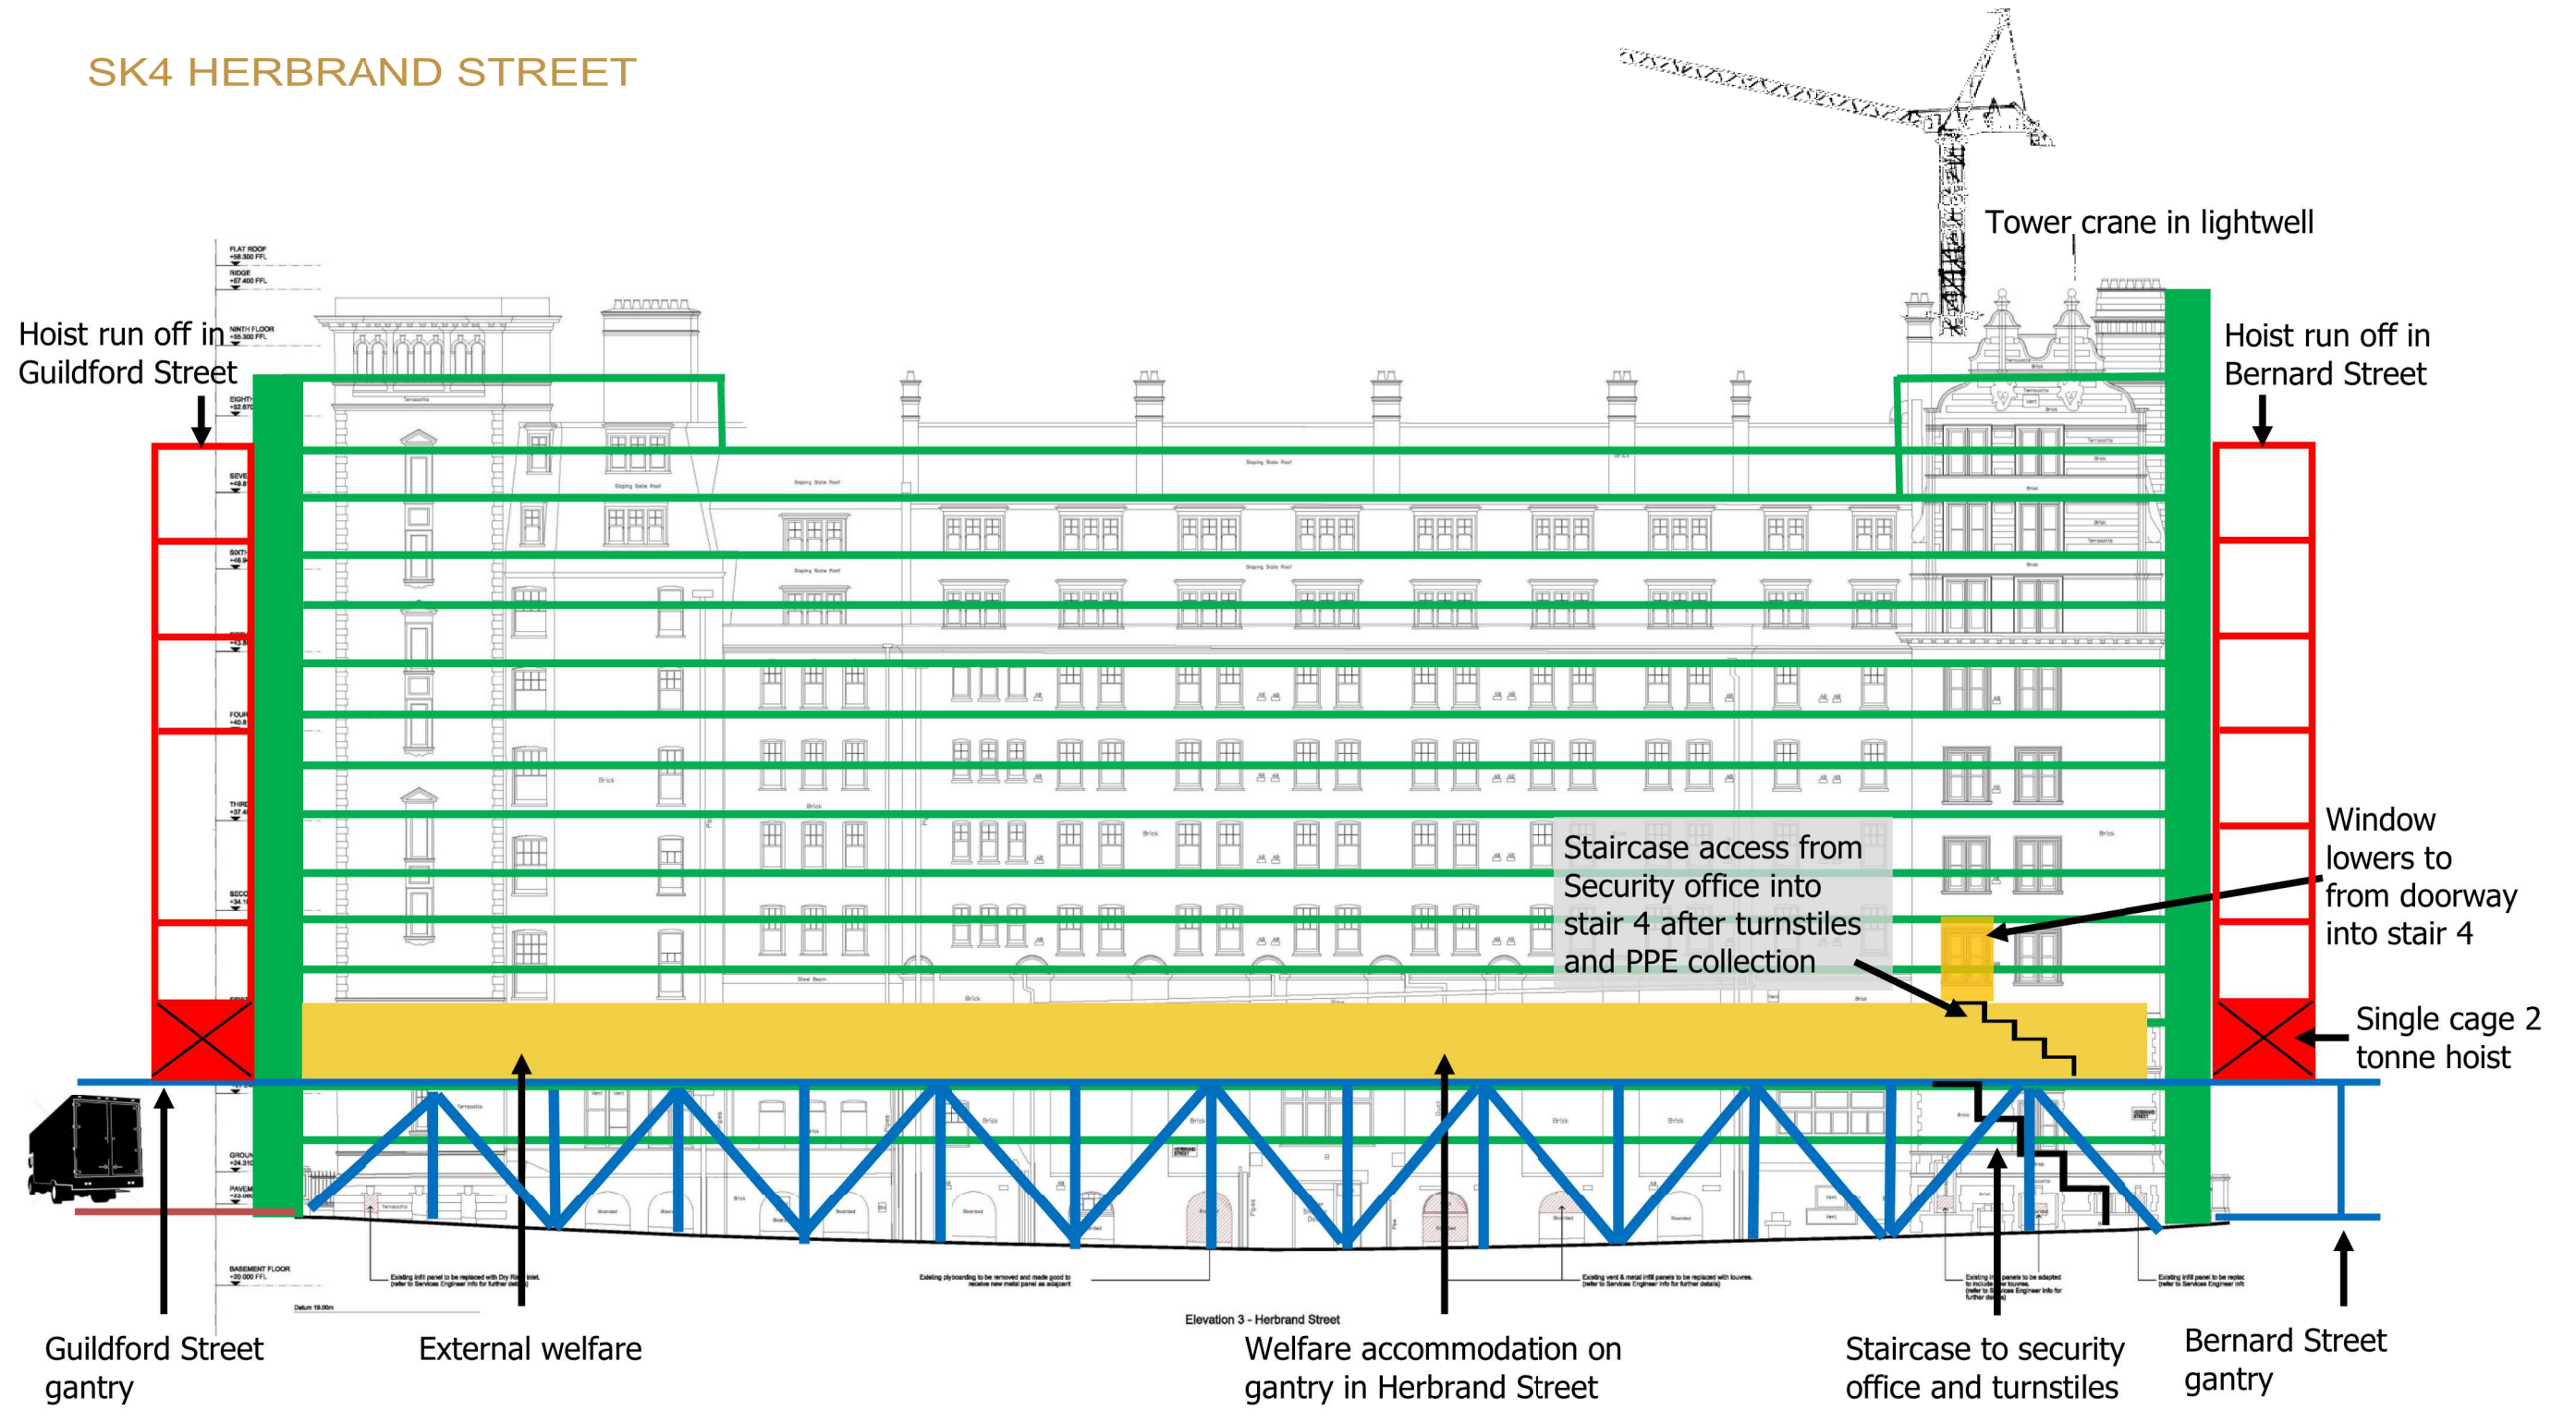

## SK5 GUILDFORD STREET

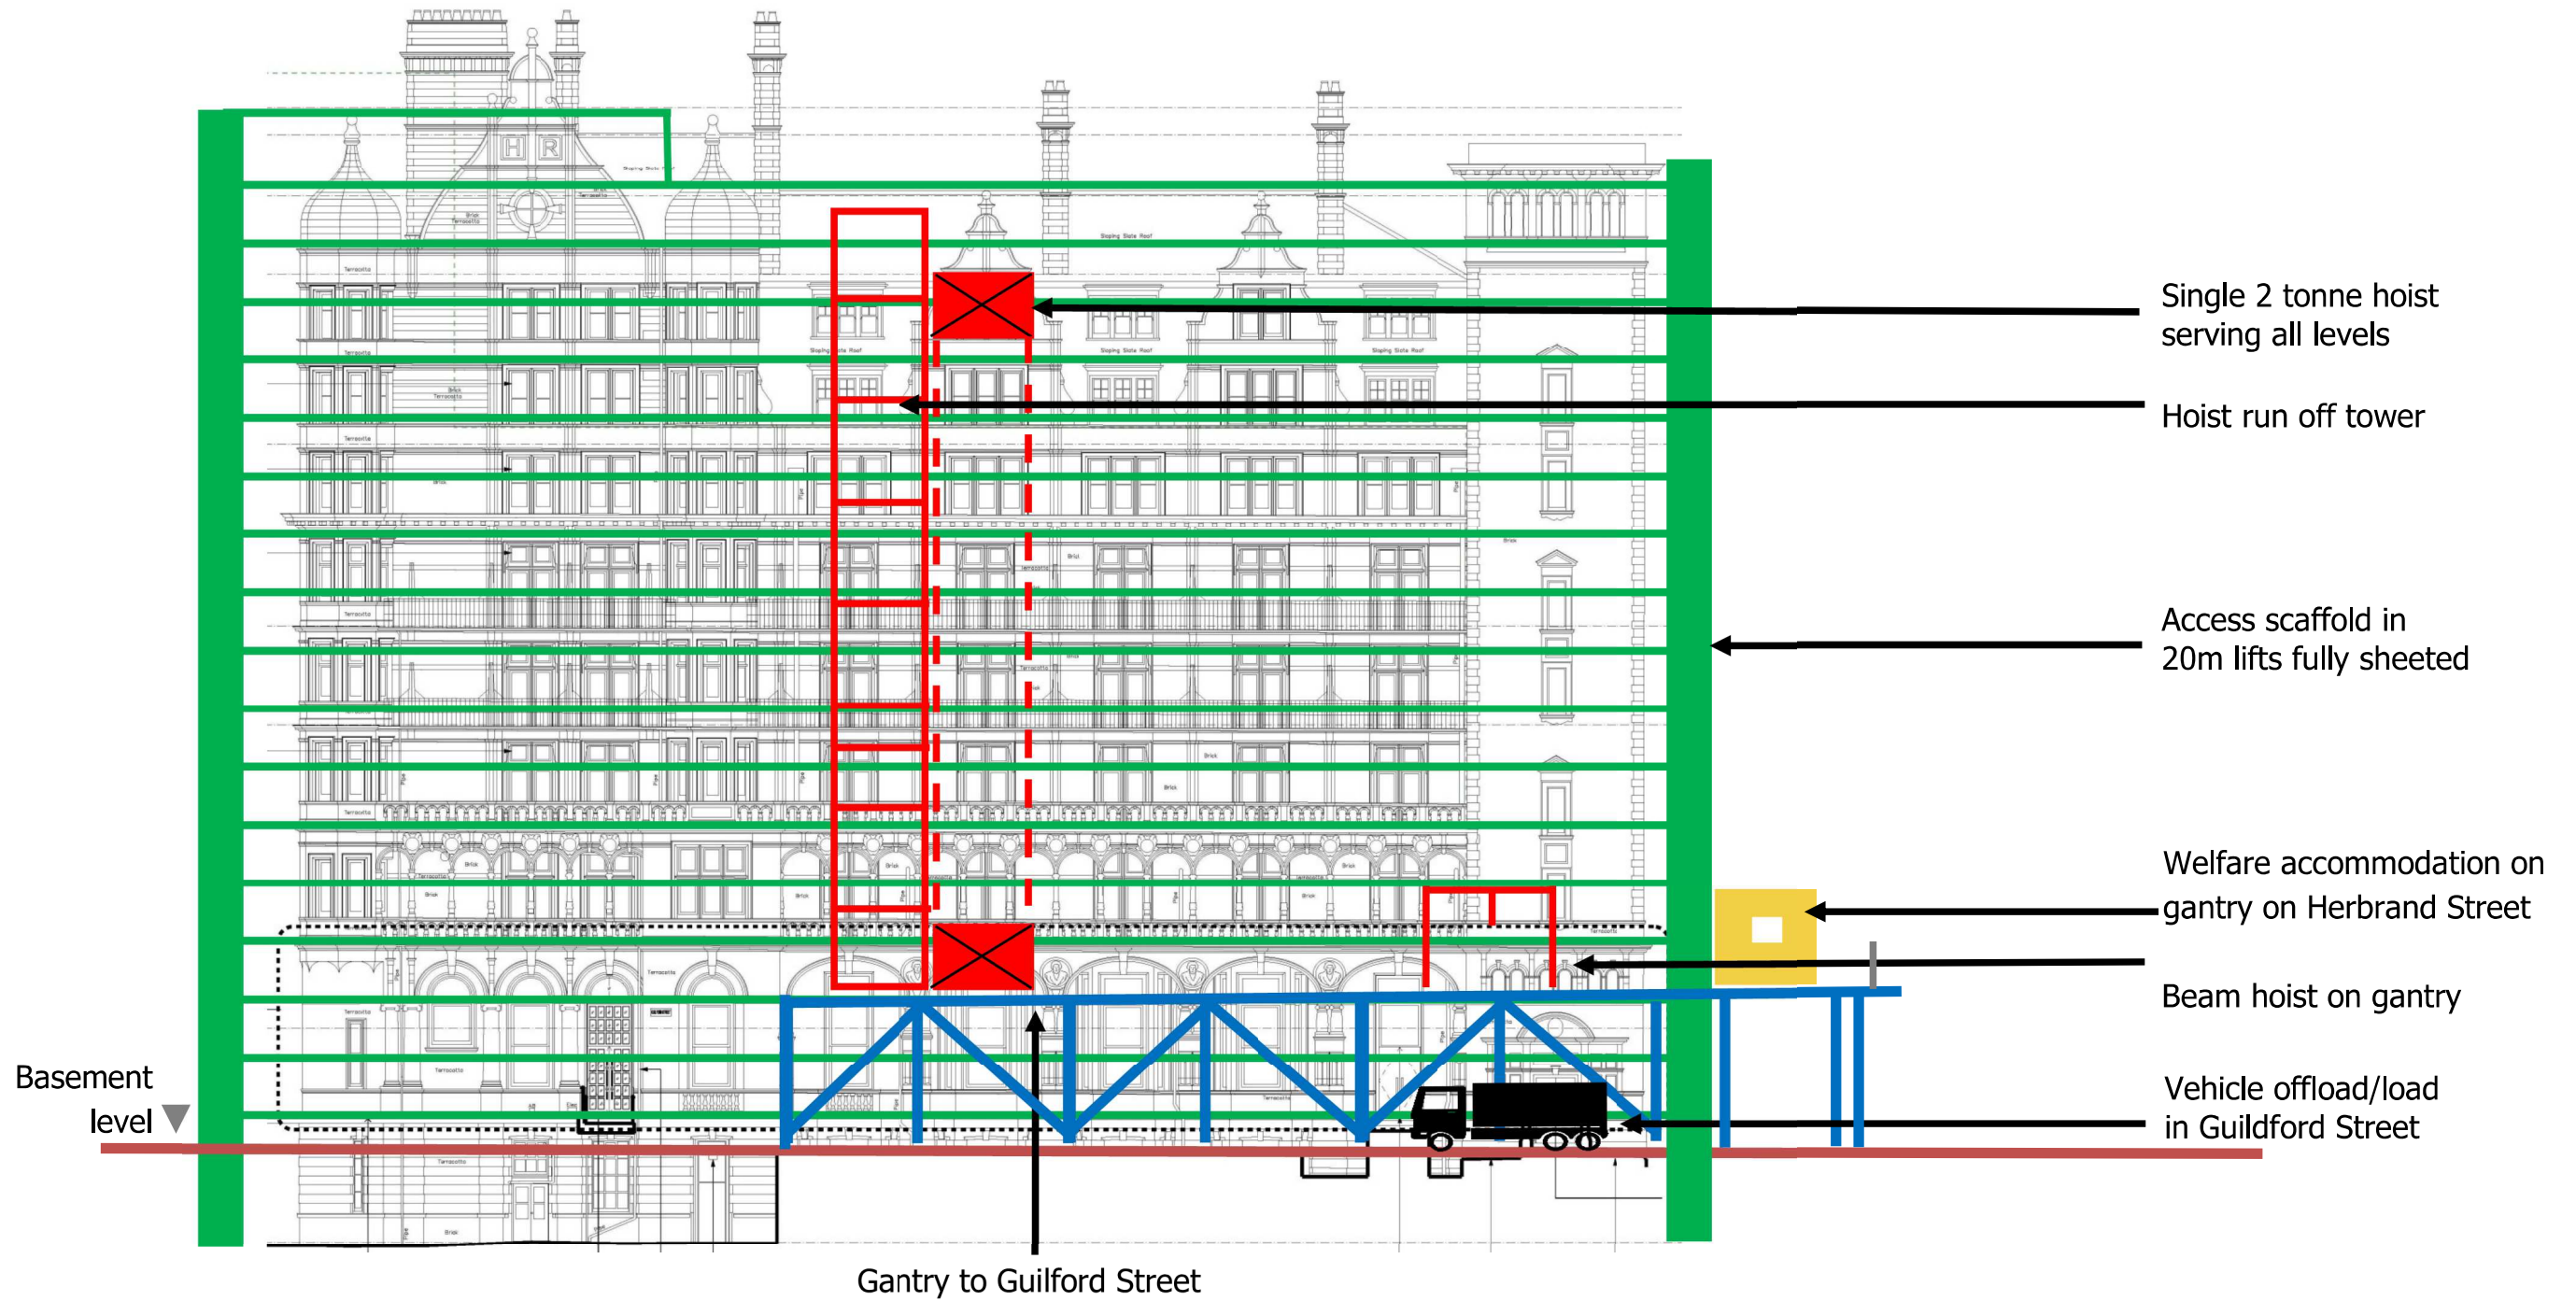



# PROGRAMME AND METHOD

## SK6 SECTION/LIGHTWELL LOGISTICS

