



PLANNING APPLICATION + LISTED BUILDING CONSENT

**MRJ RUNDELL & ASSOCIATES LTD**  
 Architecture & Design Services  
 The Courtyard - Unit 2a  
 44 Gloucester Avenue  
 London NW1 8JD  
 Tel. 020 7483 8360  
 Fax. 020 7483 8361  
 www.rundellassociates.com  
 office@rundellassociates.com


Client	PIERRE DE WECK
Structural Engineer	
Services Engineer	
Quantity Surveyor	
Project	15 FITZROY SQUARE
Drawing Title	EXISTING SECTIONS SECTION A-A
Date	Revision
Scale	1:50 @ A1, 1:100 @ A3
Job No.	3505
Drawing No.	<b>110 P</b>
Drawn by	DC
Checked	

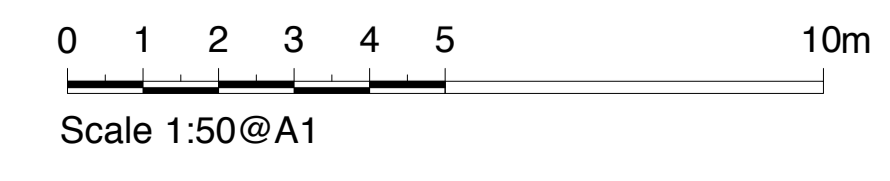

SECTION B-B

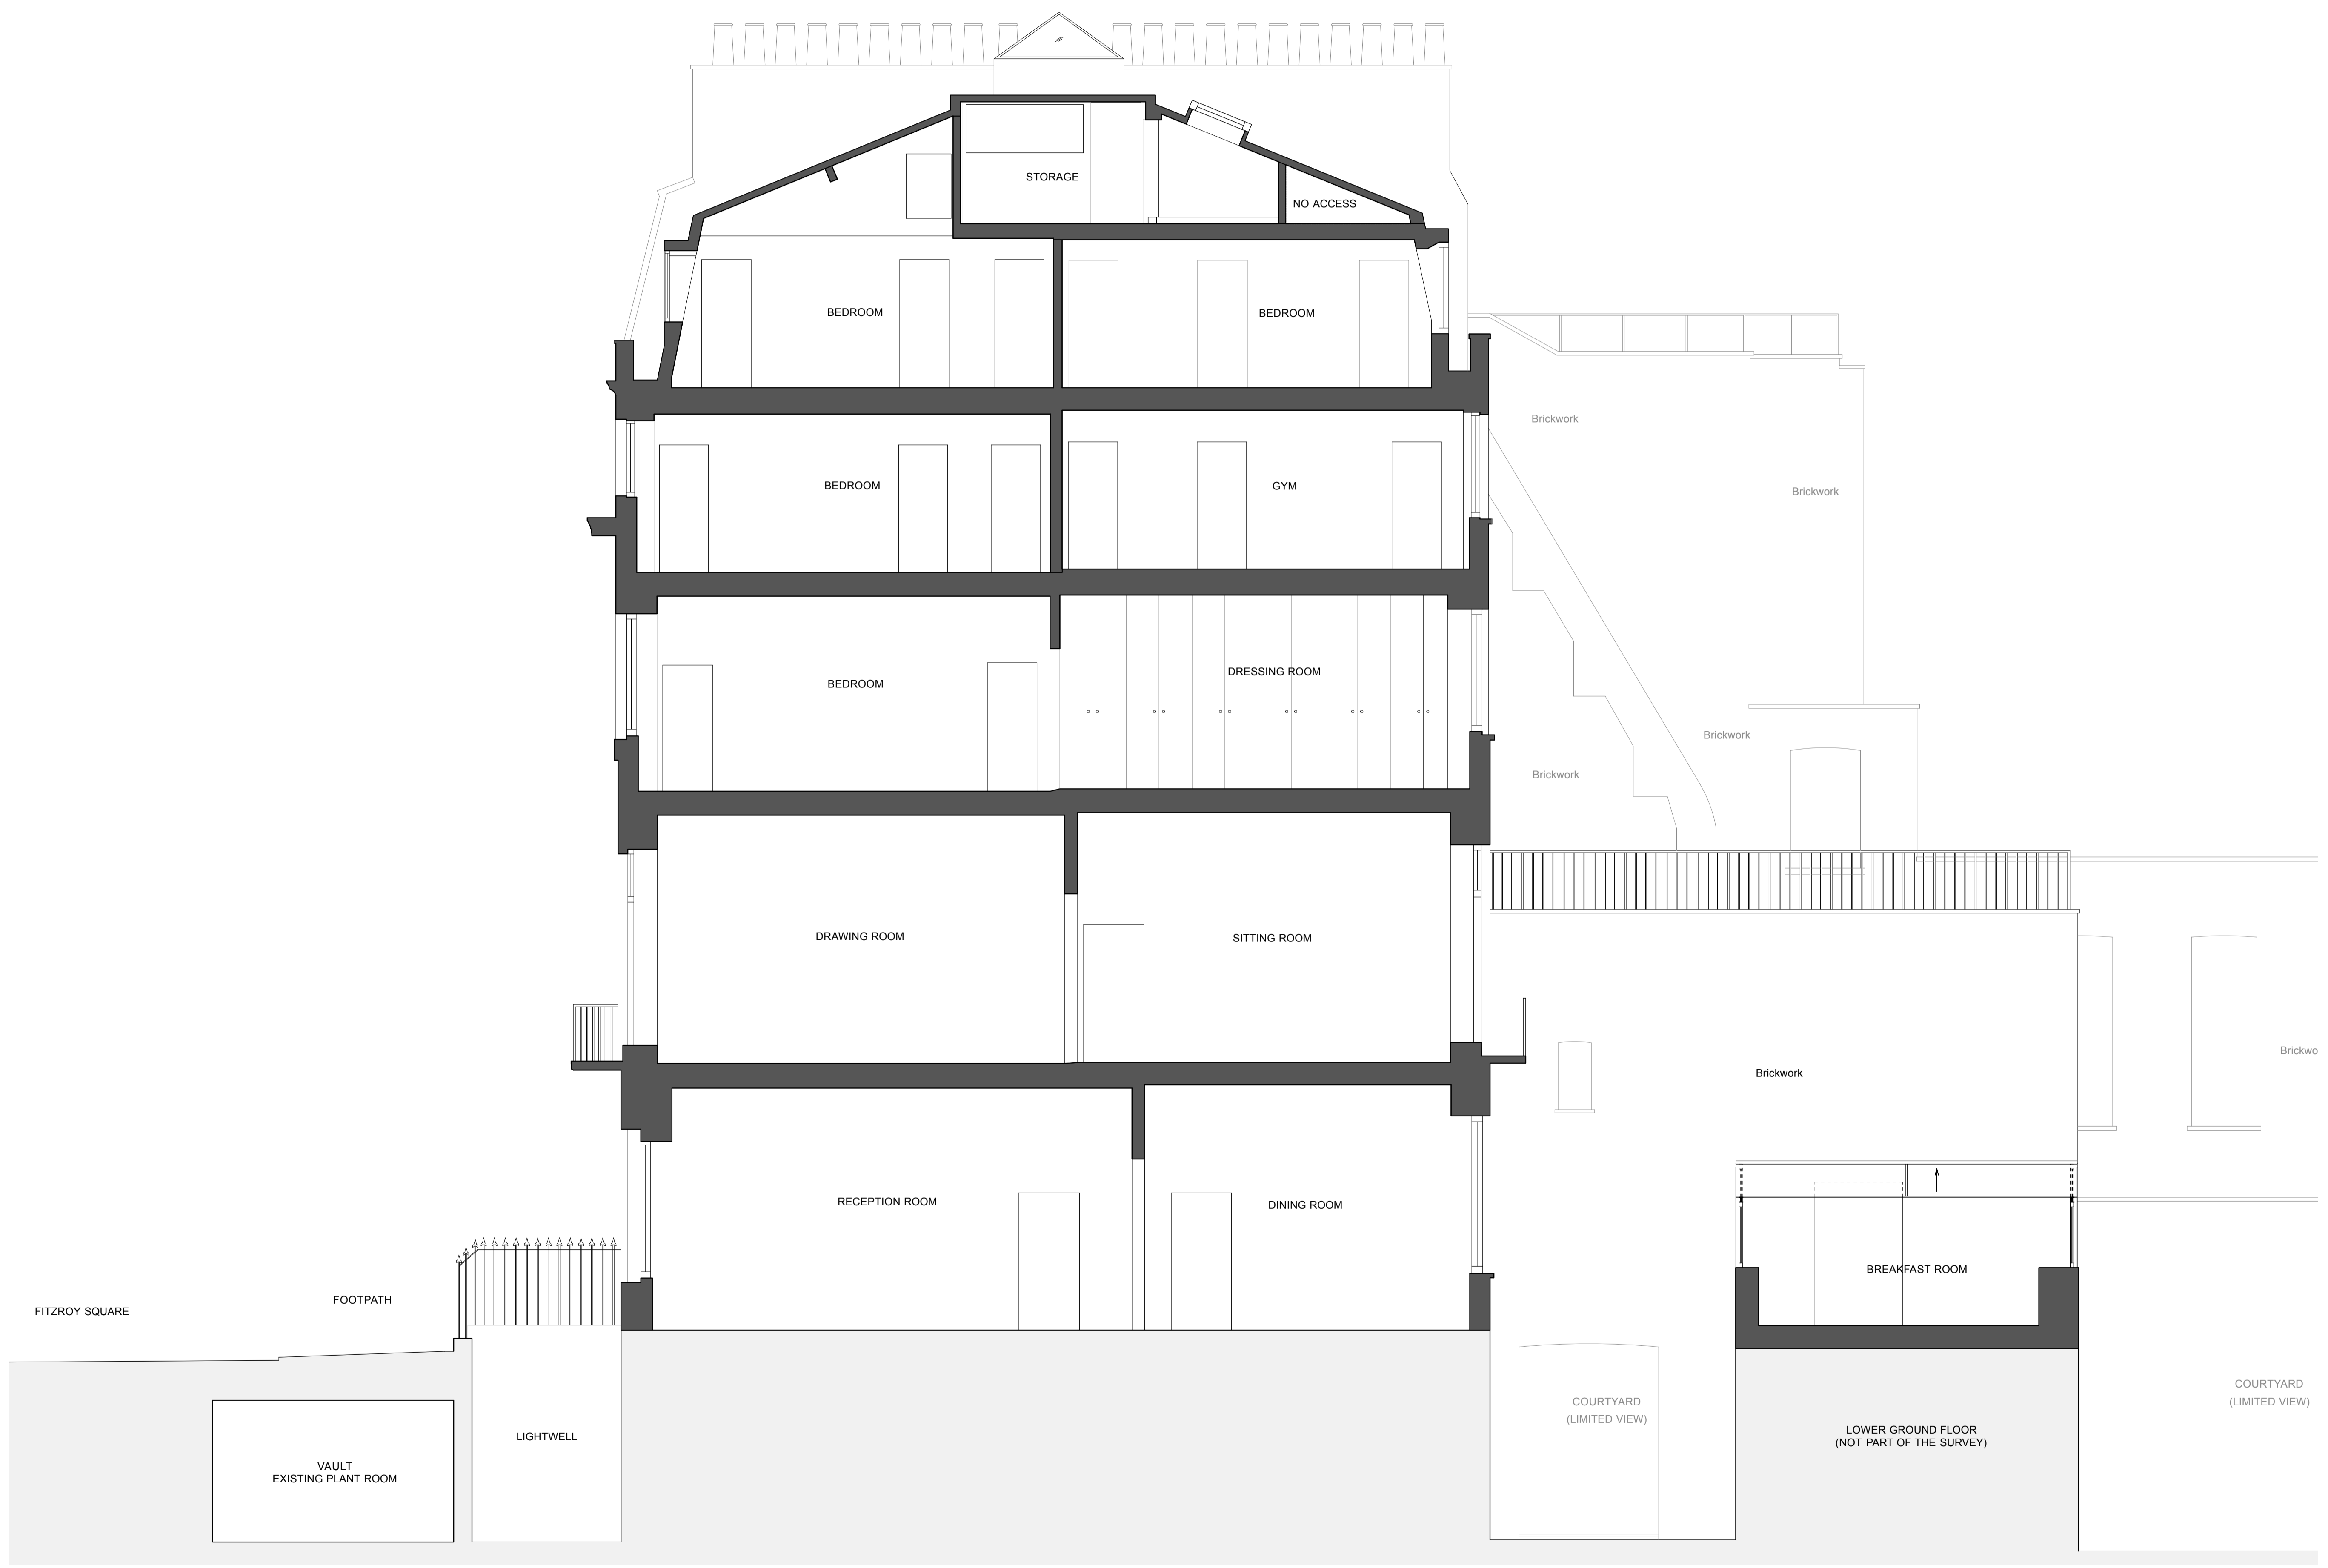

Key

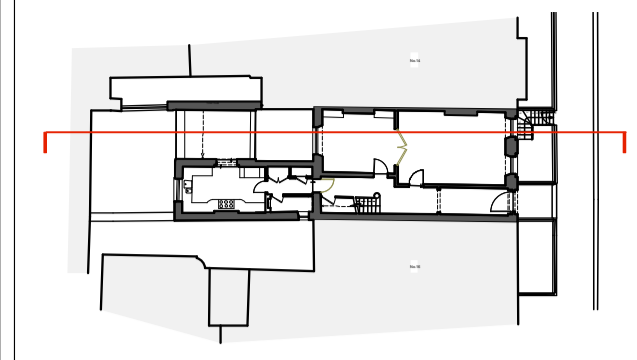


PLANNING APPLICATION + LISTED BUILDING CONSENT

**MRJ RUNDELL & ASSOCIATES LTD**  
 Architecture & Design Services  
 The Courtyard - Unit 2a  
 44 Gloucester Avenue  
 London NW1 8JD  
 Tel. 020 7483 8360  
 Fax. 020 7483 8361  
 www.rundellassociates.com  
 office@rundellassociates.com

Client	PIERRE DE WECK
Structural Engineer	
Services Engineer	
Quantity Surveyor	
Project	15 FITZROY SQUARE
Drawing Title	EXISTING SECTIONS SECTION B-B
Date	Revision
Scale	1:50 @ A1, 1:100 @ A3
Job No.	3505
Drawing No.	<b>111 P</b>
Drawn by	DC
Checked	



Key

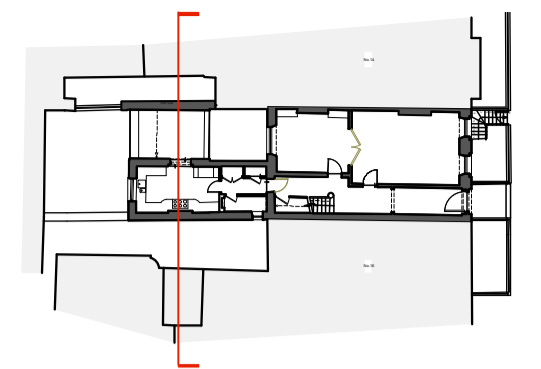

PLANNING APPLICATION + LISTED BUILDING CONSENT

**MRJ RUNDELL & ASSOCIATES LTD**  
 Architecture & Design Services  
 The Courtyard - Unit 2a  
 44 Gloucester Avenue  
 London NW1 8JD  
 Tel. 020 7483 8360  
 Fax. 020 7483 8361  
 www.rundellassociates.com  
 office@rundellassociates.com

Client **PIERRE DE WECK**

Structural Engineer

Services Engineer

Quantity Surveyor

Project **15 FITZROY SQUARE**

Drawing Title  
**EXISTING SECTIONS  
 SECTION C-C**


Date Revision

Scale **1:50 @ A1, 1:100 @ A3**


Job No. **3505**

Drawing No. **112 P**


Drawn by **DC** Checked

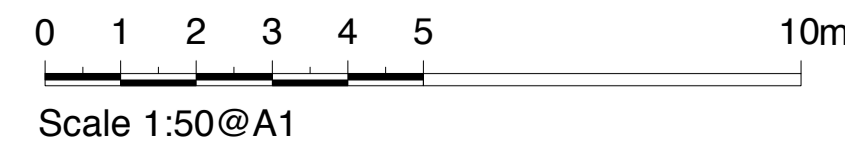

SECTION D-D

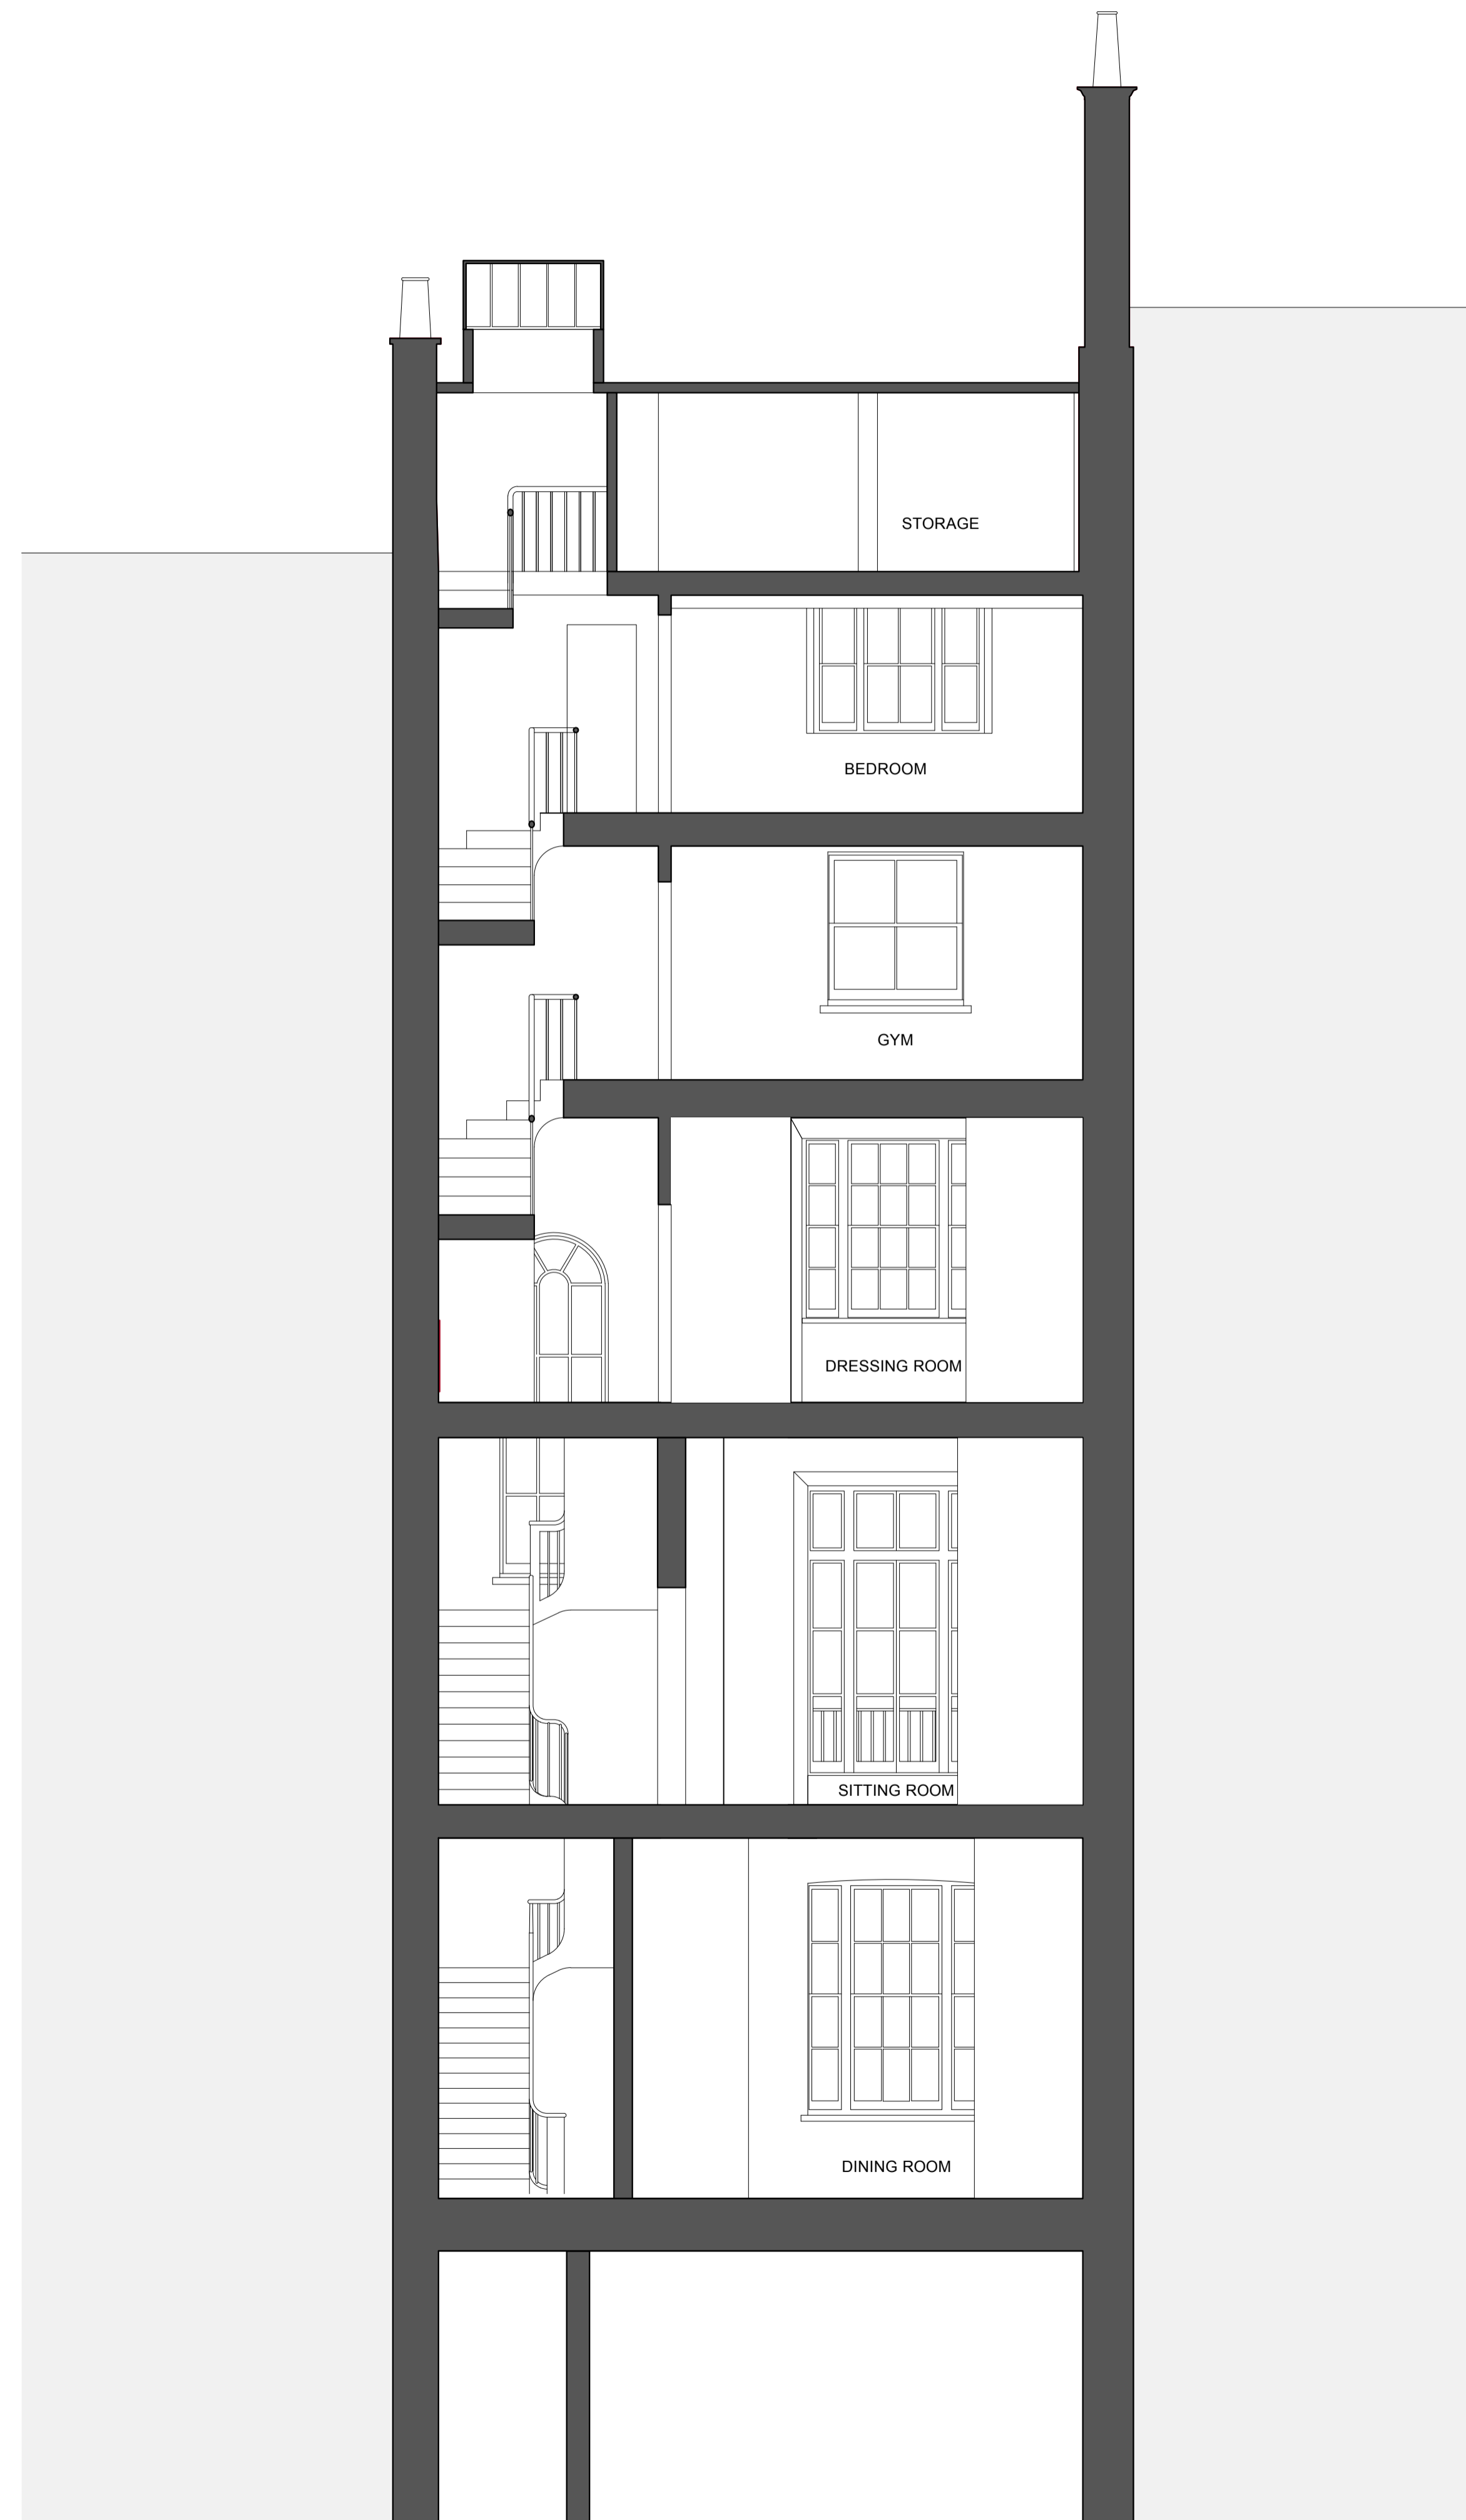

Key

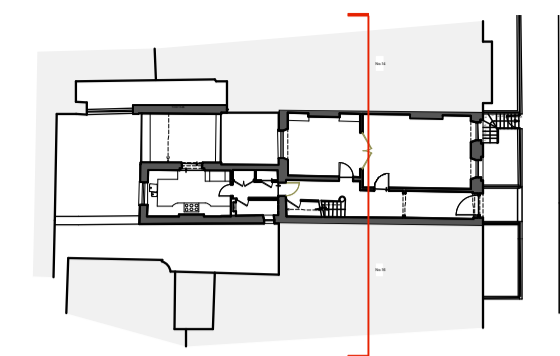

PLANNING APPLICATION + LISTED BUILDING CONSENT

**MRJ RUNDELL & ASSOCIATES LTD**  
 Architecture & Design Services  
 The Courtyard - Unit 2a  
 44 Gloucester Avenue  
 London NW1 8JD  
 Tel. 020 7483 8360  
 Fax. 020 7483 8361  
 www.rundellassociates.com  
 office@rundellassociates.com

Client **PIERRE DE WECK**

Structural Engineer

Services Engineer

Quantity Surveyor

Project **15 FITZROY SQUARE**

Drawing Title  
**EXISTING SECTIONS  
 SECTION D-D**

Date Revision

Scale **1:50 @ A1, 1:100 @ A3**

Job No. **3505**

Drawing No. **113 P**

Drawn by **DC** Checked

