


SECTION A-A

- historic fabric removal (in section / elevation)
- non original fabric removal (in section / elevation)

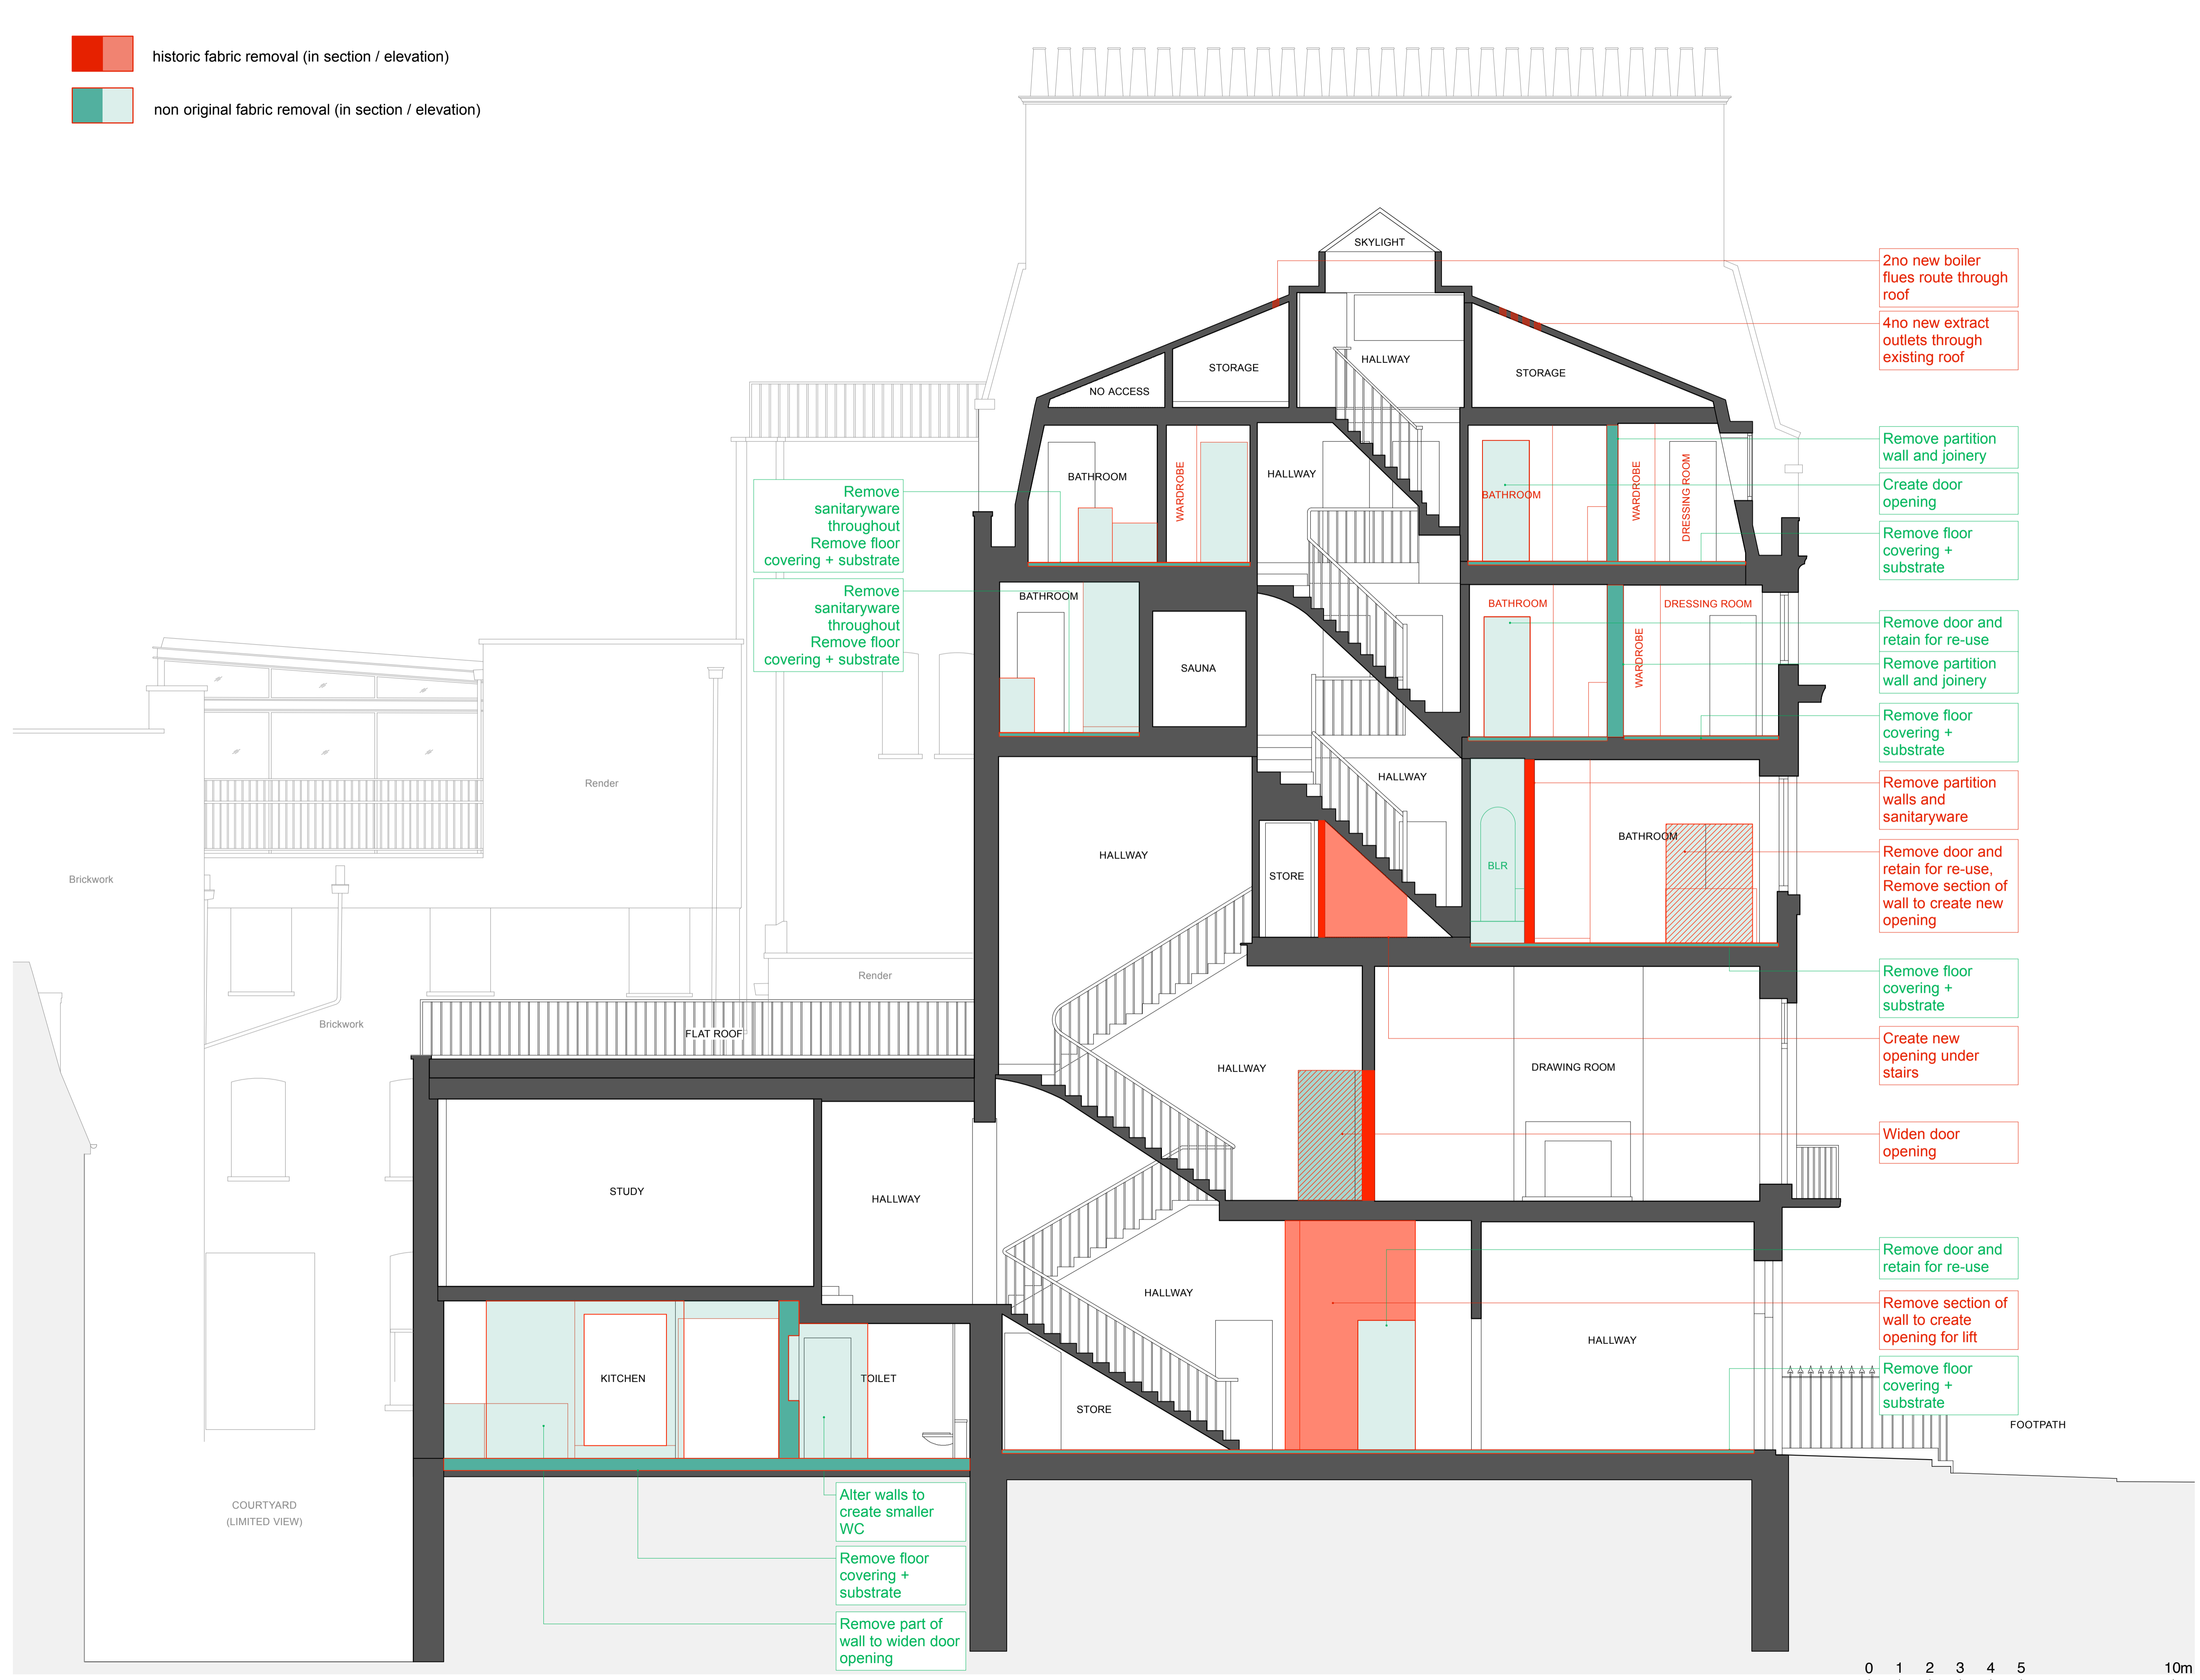

2no new boiler flues route through roof
 4no new extract outlets through existing roof

Remove partition wall and joinery
 Create door opening
 Remove floor covering + substrate

Remove door and retain for re-use
 Remove partition wall and joinery
 Remove floor covering + substrate

Remove partition walls and sanitaryware
 Remove door and retain for re-use, Remove section of wall to create new opening

Remove floor covering + substrate
 Create new opening under stairs

Widen door opening

Remove door and retain for re-use

Remove section of wall to create opening for lift

Remove floor covering + substrate


Remove sanitaryware throughout
 Remove floor covering + substrate

Remove sanitaryware throughout
 Remove floor covering + substrate

Alter walls to create smaller WC
 Remove floor covering + substrate
 Remove part of wall to widen door opening



Key

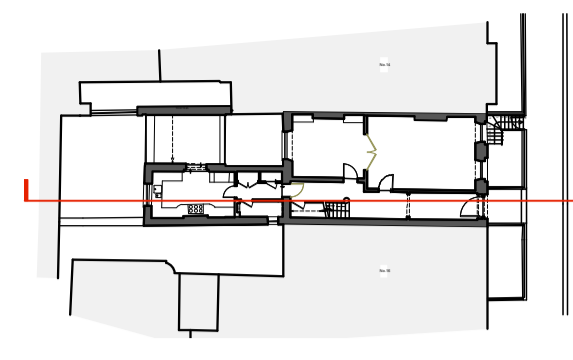

PLANNING APPLICATION + LISTED BUILDING CONSENT



MRJ RUNDELL & ASSOCIATES LTD
 Architecture & Design Services
 The Courtyard - Unit 2a
 44 Gloucester Avenue
 London NW1 5JD
 Tel: 020 7483 8360
 Fax: 020 7483 8361
 www.rundellassociates.com
 office@rundellassociates.com

Client	PIERRE DE WECK
Structural Engineer	
Services Engineer	
Quantity Surveyor	
Project	15 FITZROY SQUARE
Drawing Title	DEOLITION SECTIONS SECTION A-A
Date	Revision
Scale	1:50 @ A1, 1:100 @ A3
Job No.	3505
Drawing No.	110 P
Drawn by	DC
Checked	

SECTION B-B

- historic fabric removal (in section / elevation)
- non original fabric removal (in section / elevation)


Key

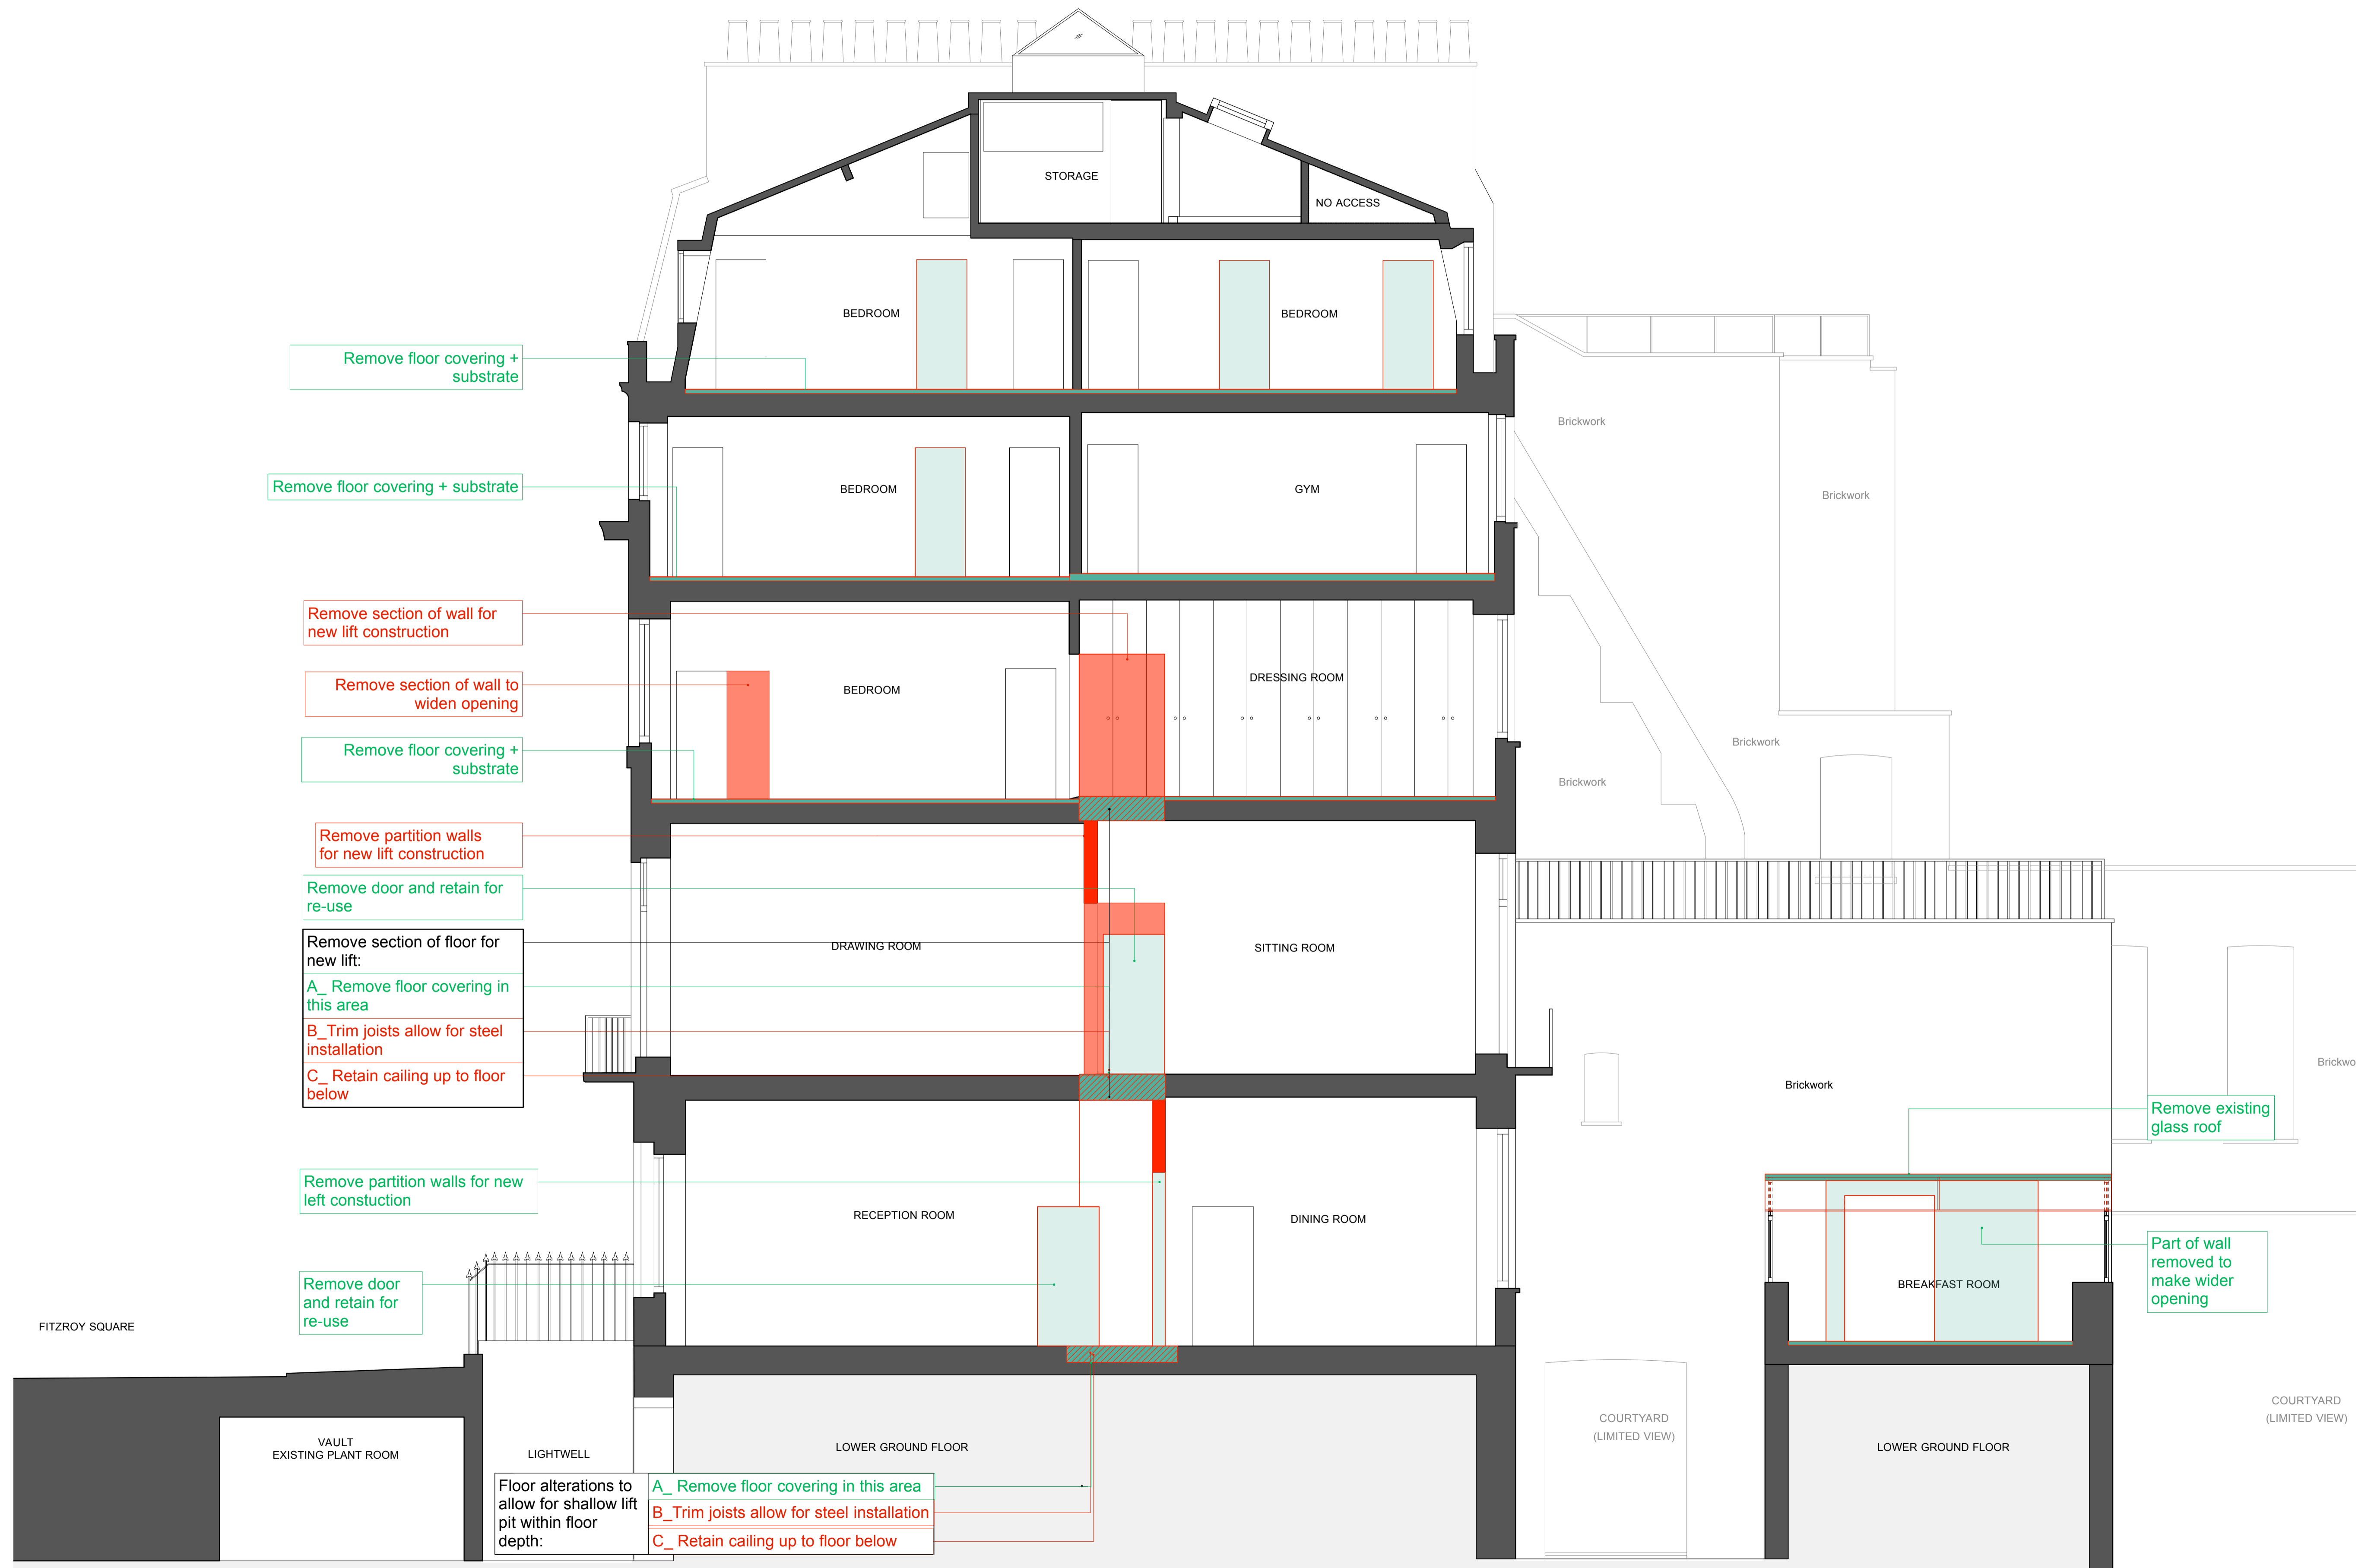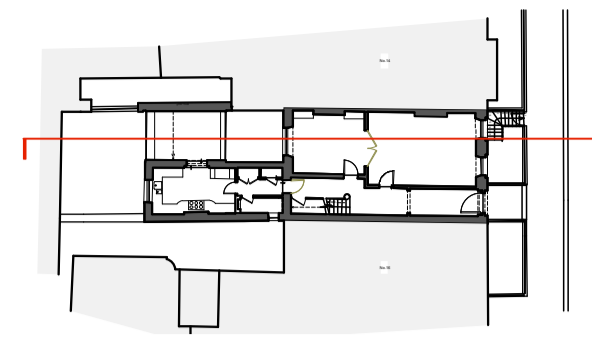

PLANNING APPLICATION + LISTED BUILDING CONSENT

MRJ RUNDELL & ASSOCIATES LTD
 Architecture & Design Services
 The Courtyard - Unit 2a
 44 Gloucester Avenue
 London NW1 8JD
 Tel. 020 7483 8360
 Fax. 020 7483 8361
 www.rundellassociates.com
 office@rundellassociates.com

Client	PIERRE DE WECK
Structural Engineer	
Services Engineer	
Quantity Surveyor	
Project	15 FITZROY SQUARE
Drawing Title	DEMOLITION SECTIONS SECTION B-B
Date	Revision
Scale	1:50 @ A1, 1:100 @ A3
Job No.	3505
Drawing No.	111 P
Drawn by	DC
Checked	

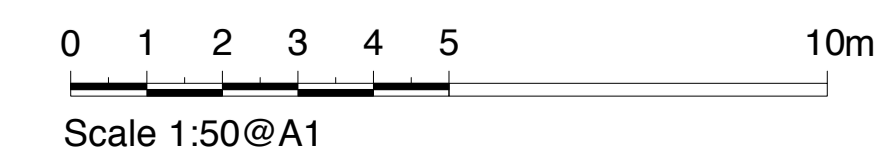

SECTION C-C

- historic fabric removal (in section / elevation)
- non original fabric removal (in section / elevation)




Remove existing glass roof

Remove floor covering + substrate and lower floor to match new kitchen level

Remove partition walls

Remove all kitchen cabinets/appliances


Key

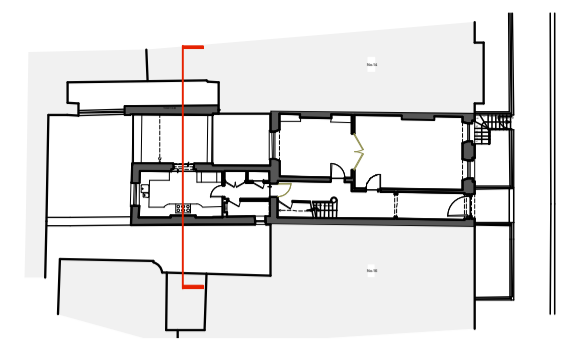

PLANNING APPLICATION + LISTED BUILDING CONSENT

MRJ RUNDELL & ASSOCIATES LTD
 Architecture & Design Services
 The Courtyard - Unit 2a
 44 Gloucester Avenue
 London NW1 8JD
 Tel. 020 7483 8360
 Fax. 020 7483 8361
 www.rundellassociates.com
 office@rundellassociates.com

Client		PIERRE DE WECK
Structural Engineer		
Services Engineer		
Quantity Surveyor		
Project	15 FITZROY SQUARE	
Drawing Title	DEMOLITION SECTIONS SECTION C-C	
Date	Revision	
Scale	1:50 @ A1, 1:100 @ A3	
Job No.	3505	
Drawing No.	112 P	
Drawn by	DC	Checked

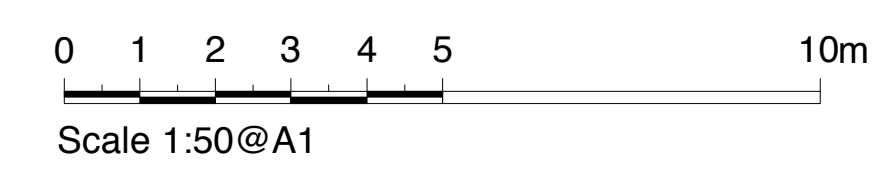

SECTION D-D

- historic fabric removal (in section / elevation)
- non original fabric removal (in section / elevation)



Remove door and retain for re-use

Remove floor finishes

Remove floor finishes

Remove partition walls to fit new lift

Remove floor finishes

Remove partition walls to fit new lift

Floor alterations to allow for lift shaft:

A_ Remove floor covering in this area

B_ Trim joists allow for steel installation

C_ Retain ceiling up to floor below

Remove partition wall

Remove partition walls to fit new lift

Remove floor covering


Floor area to be adapted:

A_ Remove floor covering in this area

B_ Trim joists allow for still installation

C_ Retain ceiling up to lower groundfloor floor

Key

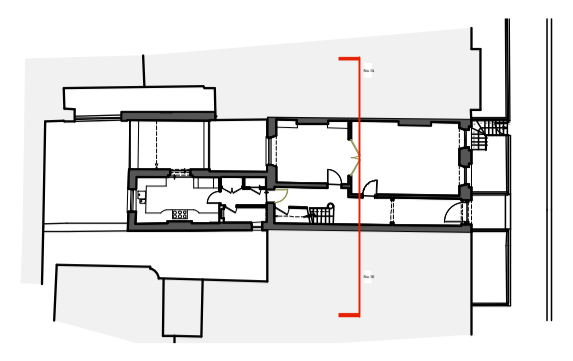

PLANNING APPLICATION + LISTED BUILDING CONSENT

MRJ RUNDELL & ASSOCIATES LTD
 Architecture & Design Services
 The Courtyard - Unit 2a
 44 Gloucester Avenue
 London NW1 8JD
 Tel. 020 7483 8360
 Fax. 020 7483 8361
 www.rundellassociates.com
 office@rundellassociates.com

Client	PIERRE DE WECK
Structural Engineer	
Services Engineer	
Quantity Surveyor	
Project	15 FITZROY SQUARE
Drawing Title	DEMOLITION SECTIONS SECTION D-D
Date	Revision
Scale	1:50 @ A1, 1:100 @ A3
Job No.	3505
Drawing No.	113 P
Drawn by	DC
Checked	

