
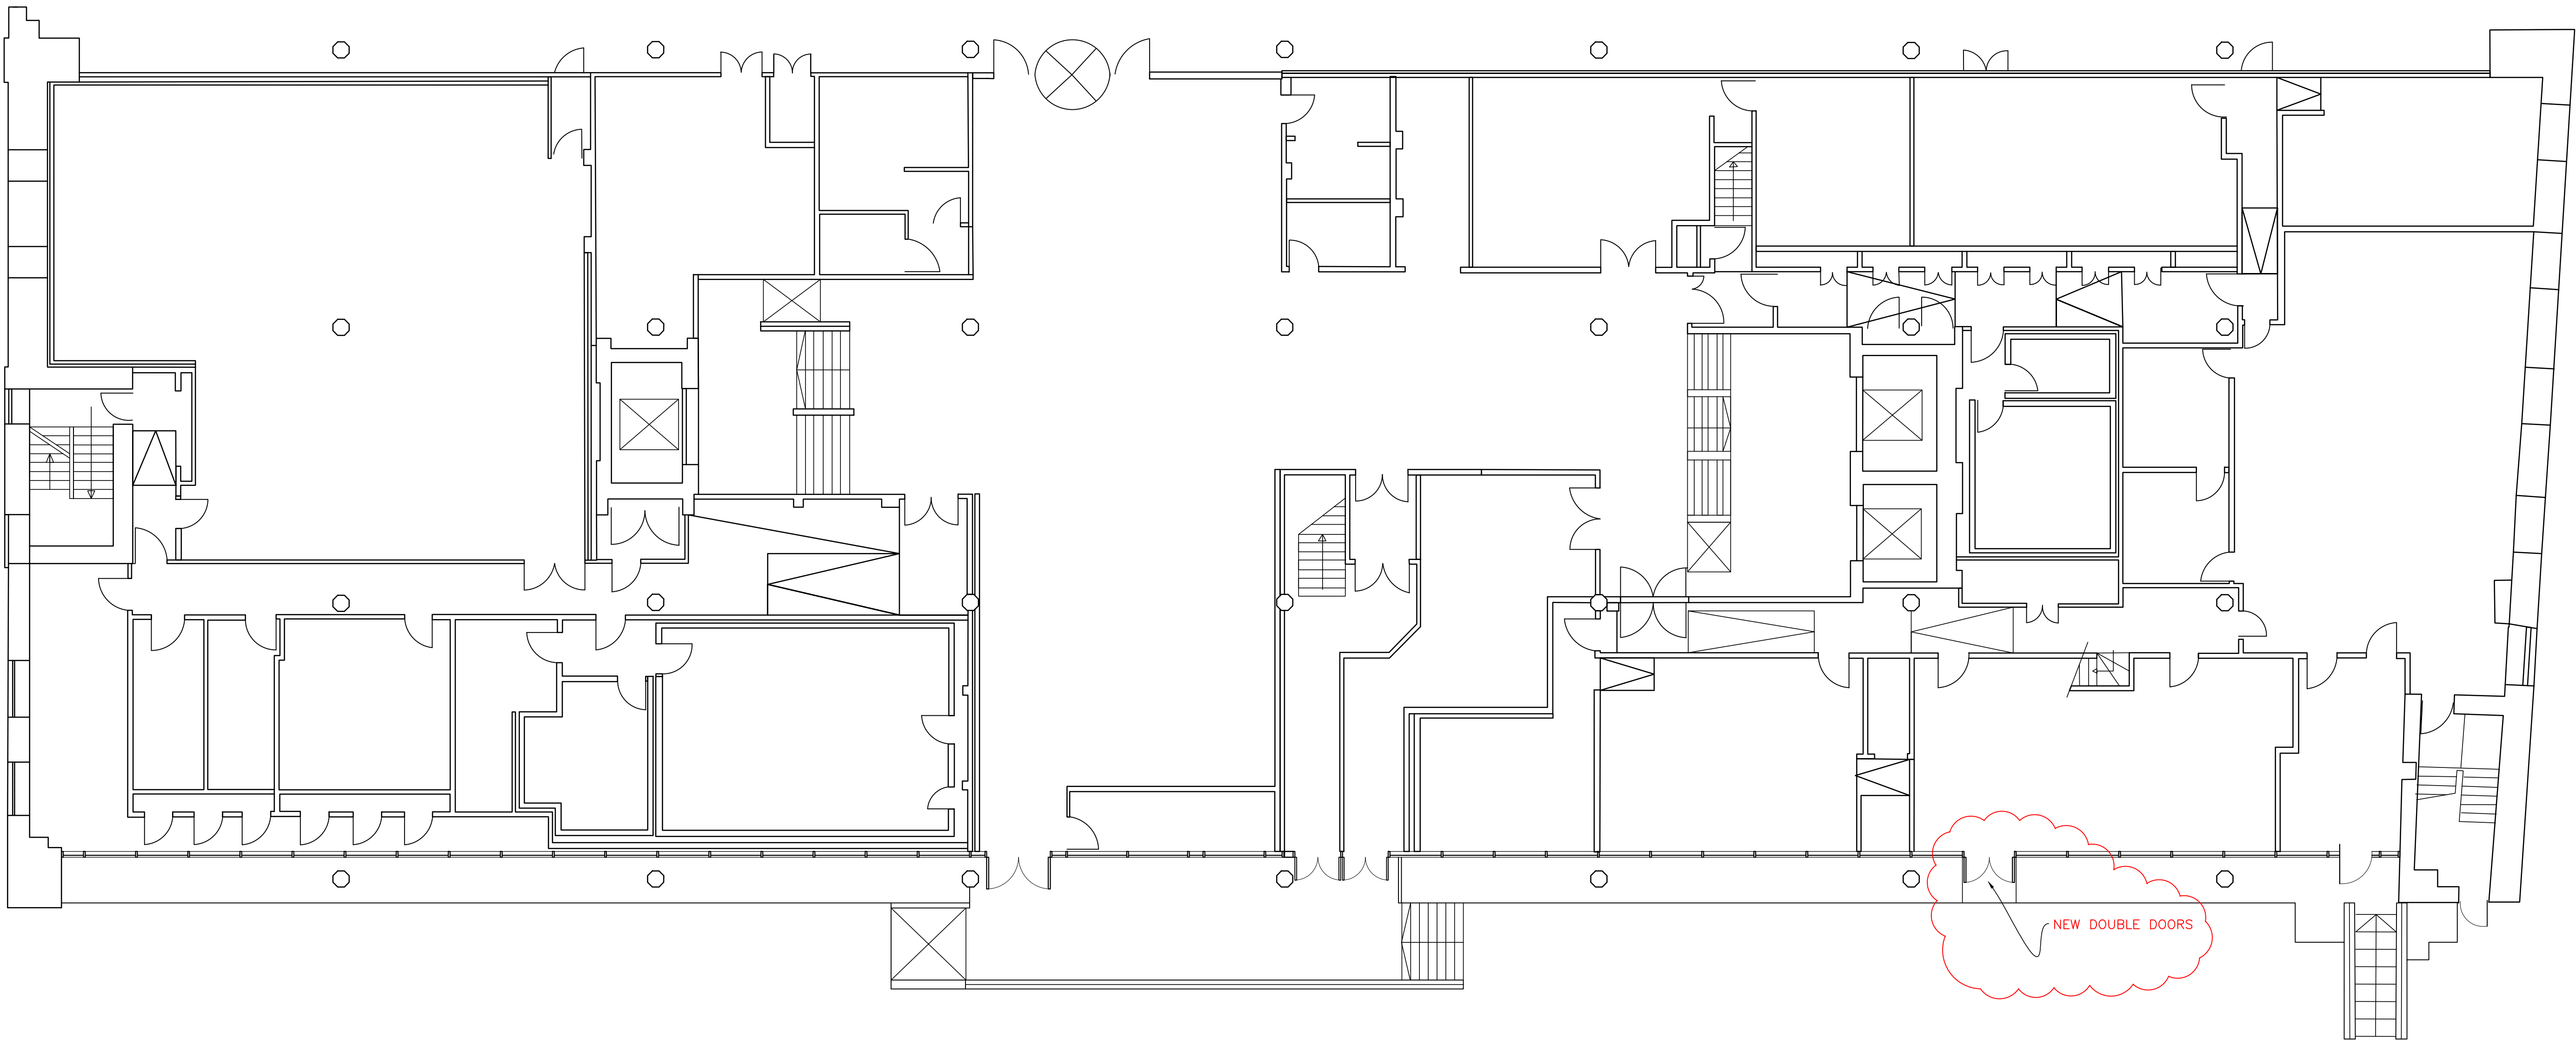


Status:

PLANNING

Revisions:

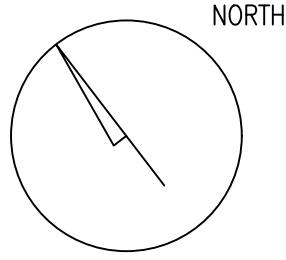

NEW DOUBLE DOORS

MRD

MOORLEY RICHARDSON DESIGN - LONDON

block K, 175 bermondsey st, london se1 3uw
t:0207 407 8033 www.mrd-london.co.uk

Project
ASSOCIATED PRESS
THE INTERCHANGE, OVAL RD
LONDON NW1 7DZ
Drawing Title
PROPOSED PLAN

0 1 2 3 4 5cm



A1 SCALE BAR

Scale	1:100 @ A1	Date	OCTOBER 2015
Drawn By	S.RICHARDSON	Checked	C.MOORLEY
Job No.	1544PY	Drawing No.	PL.03
		Rev.	

DO NOT SCALE FROM THIS DRAWING. ALL DIMENSIONS TO BE CHECKED ON SITE.