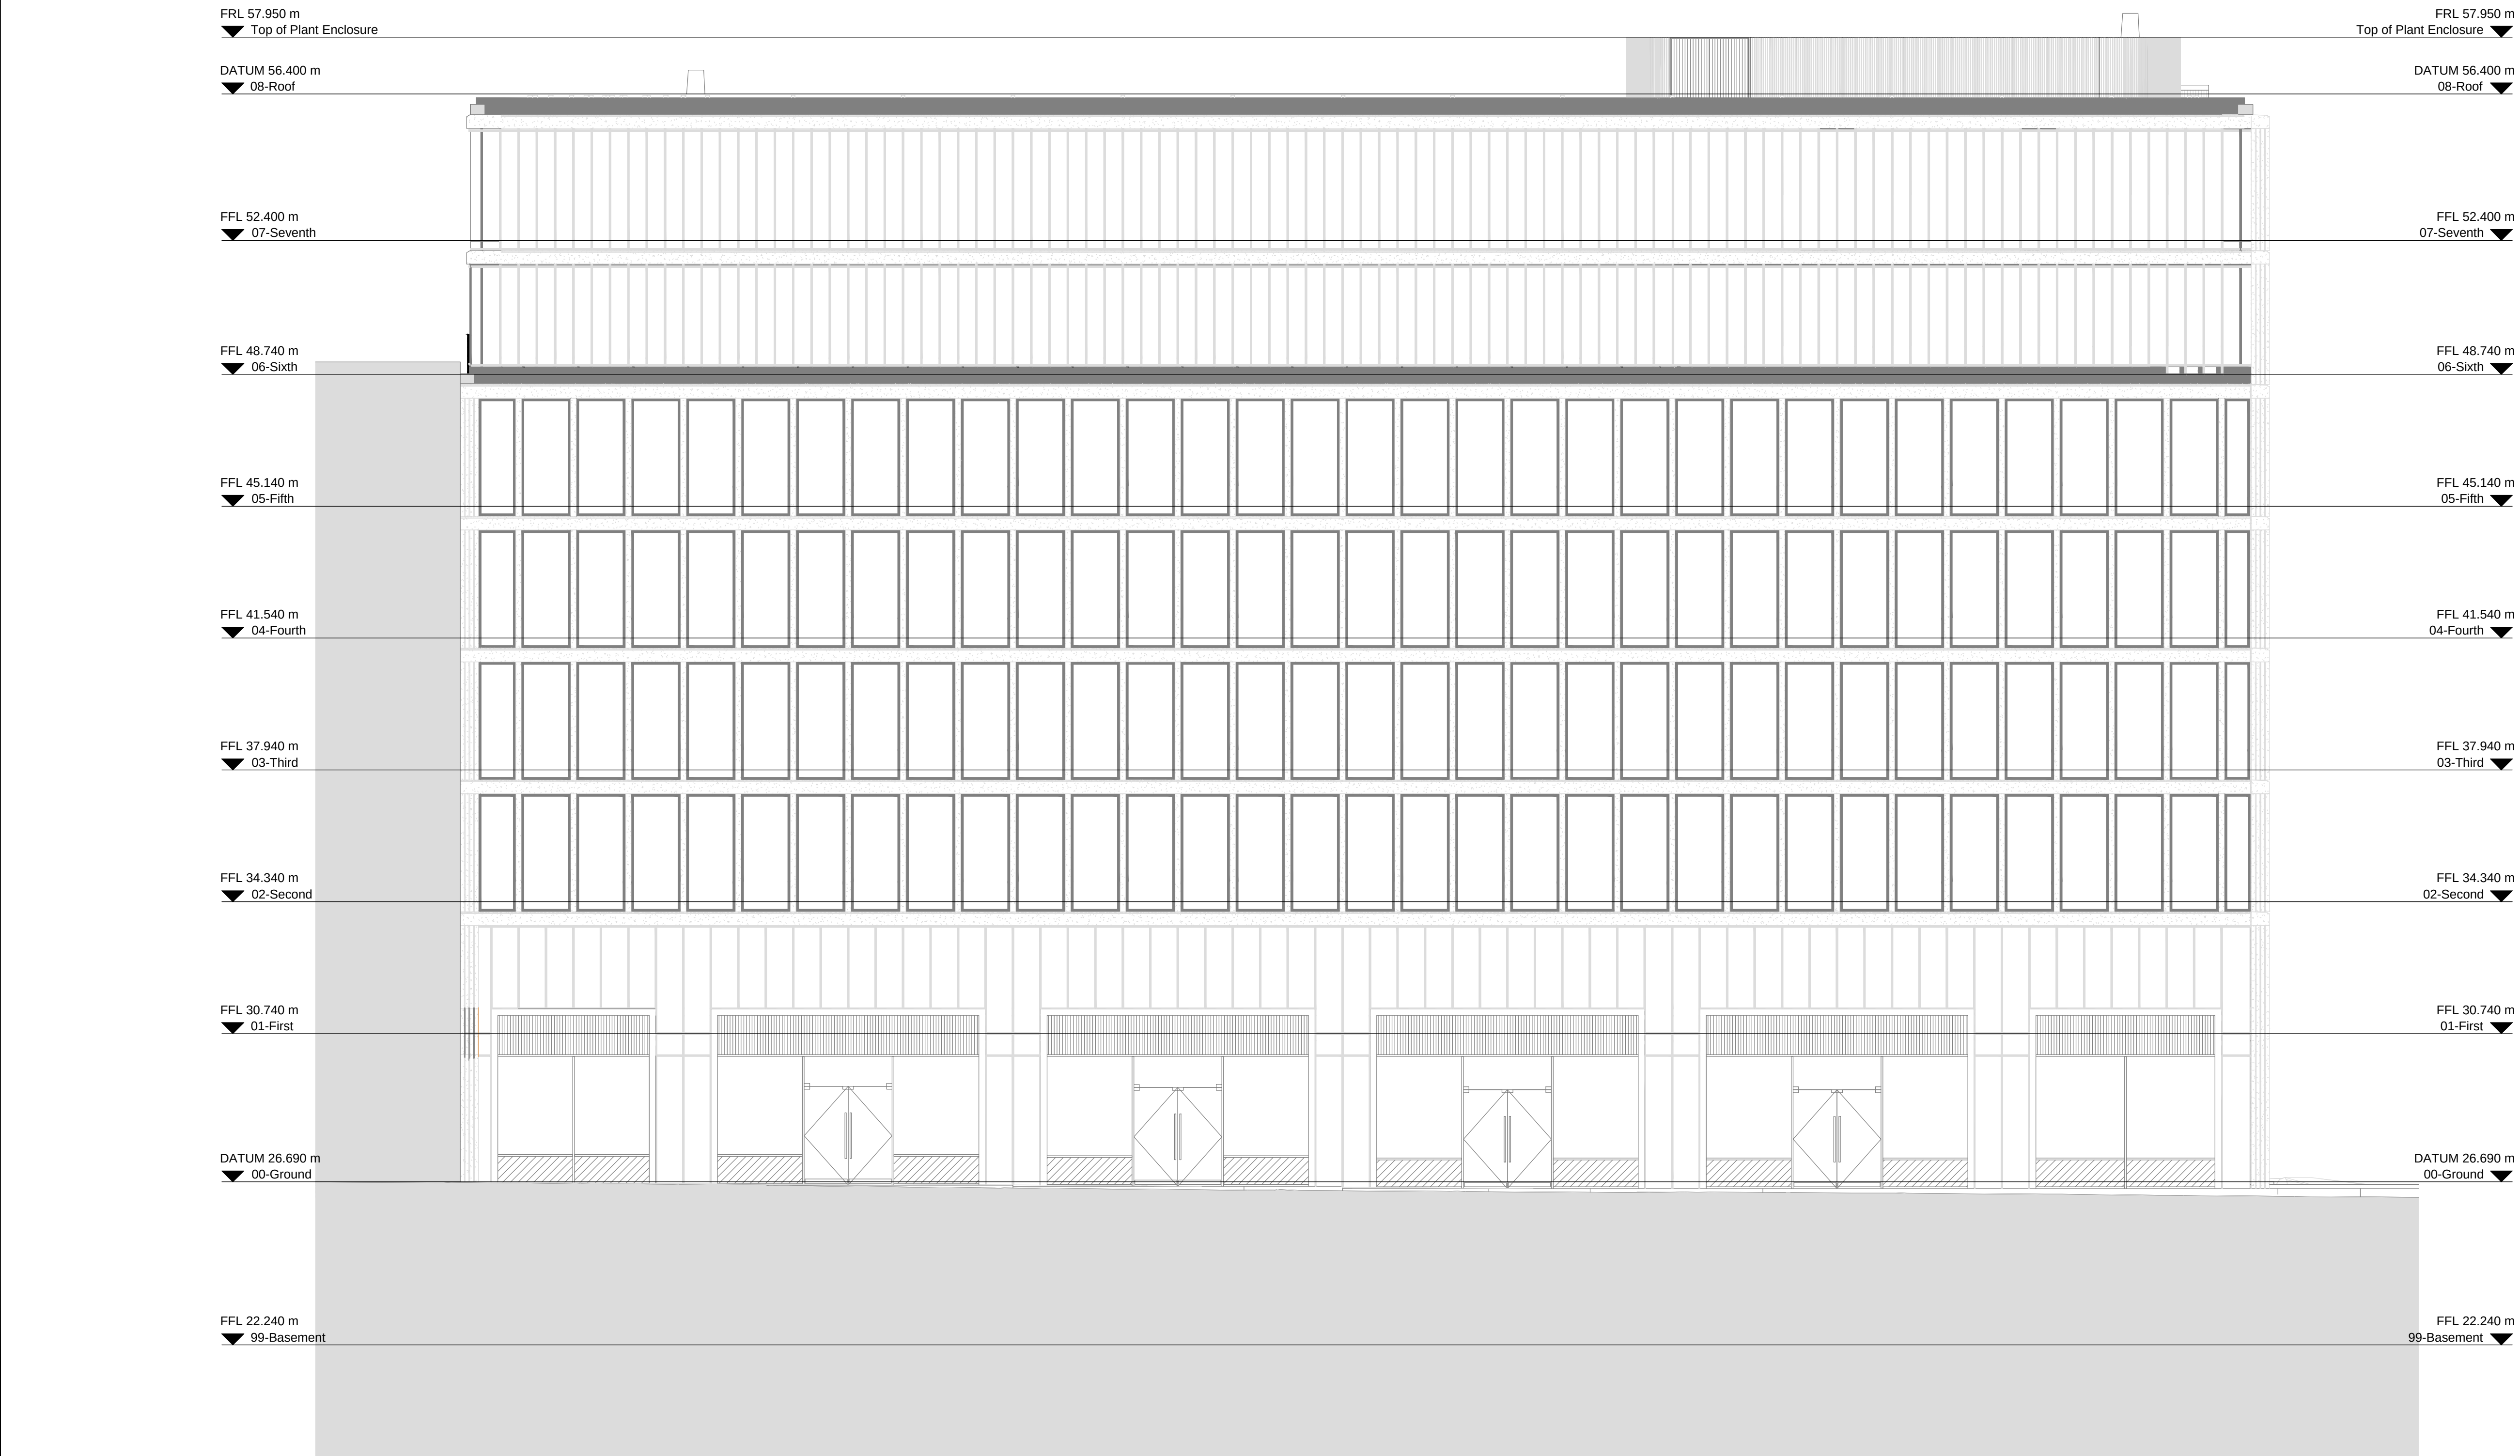


NOTES

DISCLAIMER




- This document contains confidential information that cannot be reproduced, in whole or in part, without written authorisation from Bennetts Associates Architects.
- The drawing files have been produced for the purpose of co-ordination of the specific Project only: use of these files for other purposes is not sanctioned.
- Bennetts Associates Architect make no warranties, express or implied, with respect to the reuse of the data provided herewith, regardless of its format or the means of its transmission. Any inconsistencies or omissions resulting from the data translation should be reported back to Bennetts Associates.
- There is no guarantee to the user as to the accuracy, suitability or reliability of this data for any purpose.
- The user accepts the data "as is", and assumes all risks associated with its use. By acceptance of this data the user agrees not to transmit this data or provide access or any part of it to another party unless written authorisation is acquired from Bennetts Associates Architects. Bennetts Associates Architects assumes no responsibility for actual or consequential damage incurred as a result of any user's reliance on this data.

DEVICE TYPES

 CCTV CAMERA WITH PTZ EXTERNAL
- DS-2CD2712F-(S) (1.3MP)

 INDICATIVE CCTV FIELD OF VIEW

HEIGHT BASED LEVELS OF DETAIL
(FOR ILLUSTRATION PURPOSES ONLY)

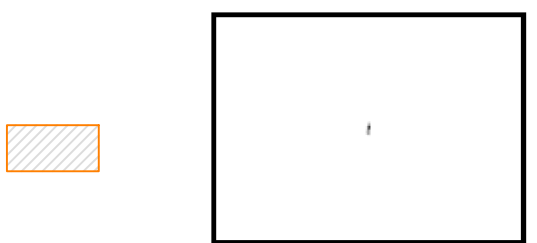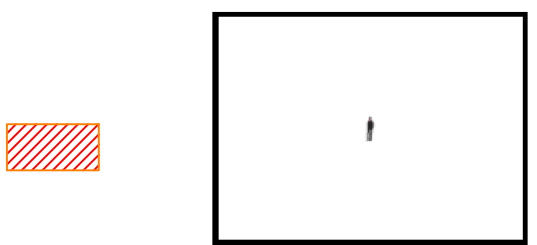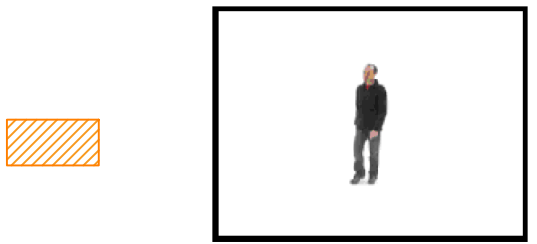

AP-0	16.11.15	FOR APPROVAL
REV.	DATE	DESCRIPTION


Barnett Way
Barnwood
Gloucester
GL4 3RT
Phone: 0845 1220884
Fax: 0845 1220885
E-mail: info@gbe-uk.com
Website: www.gbe-uk.com

STATUS	Approval
--------	----------

CLIENT	Exemplar Properties (Bedford) Ltd
--------	-----------------------------------

PROJECT	One Bedford Avenue
---------	--------------------

TITLE	Elevation View C CCTV Systems Layout
-------	--

SCALE	1:100@A1	DESIGNED	MP
PROJECT NO.	2005-2015	DRAWN	JW
DATE	16.11.15	CHECKED	MP
DRAWING NO.	GBE-2005-CCTV-ELC	REVISION NO.	AP-0