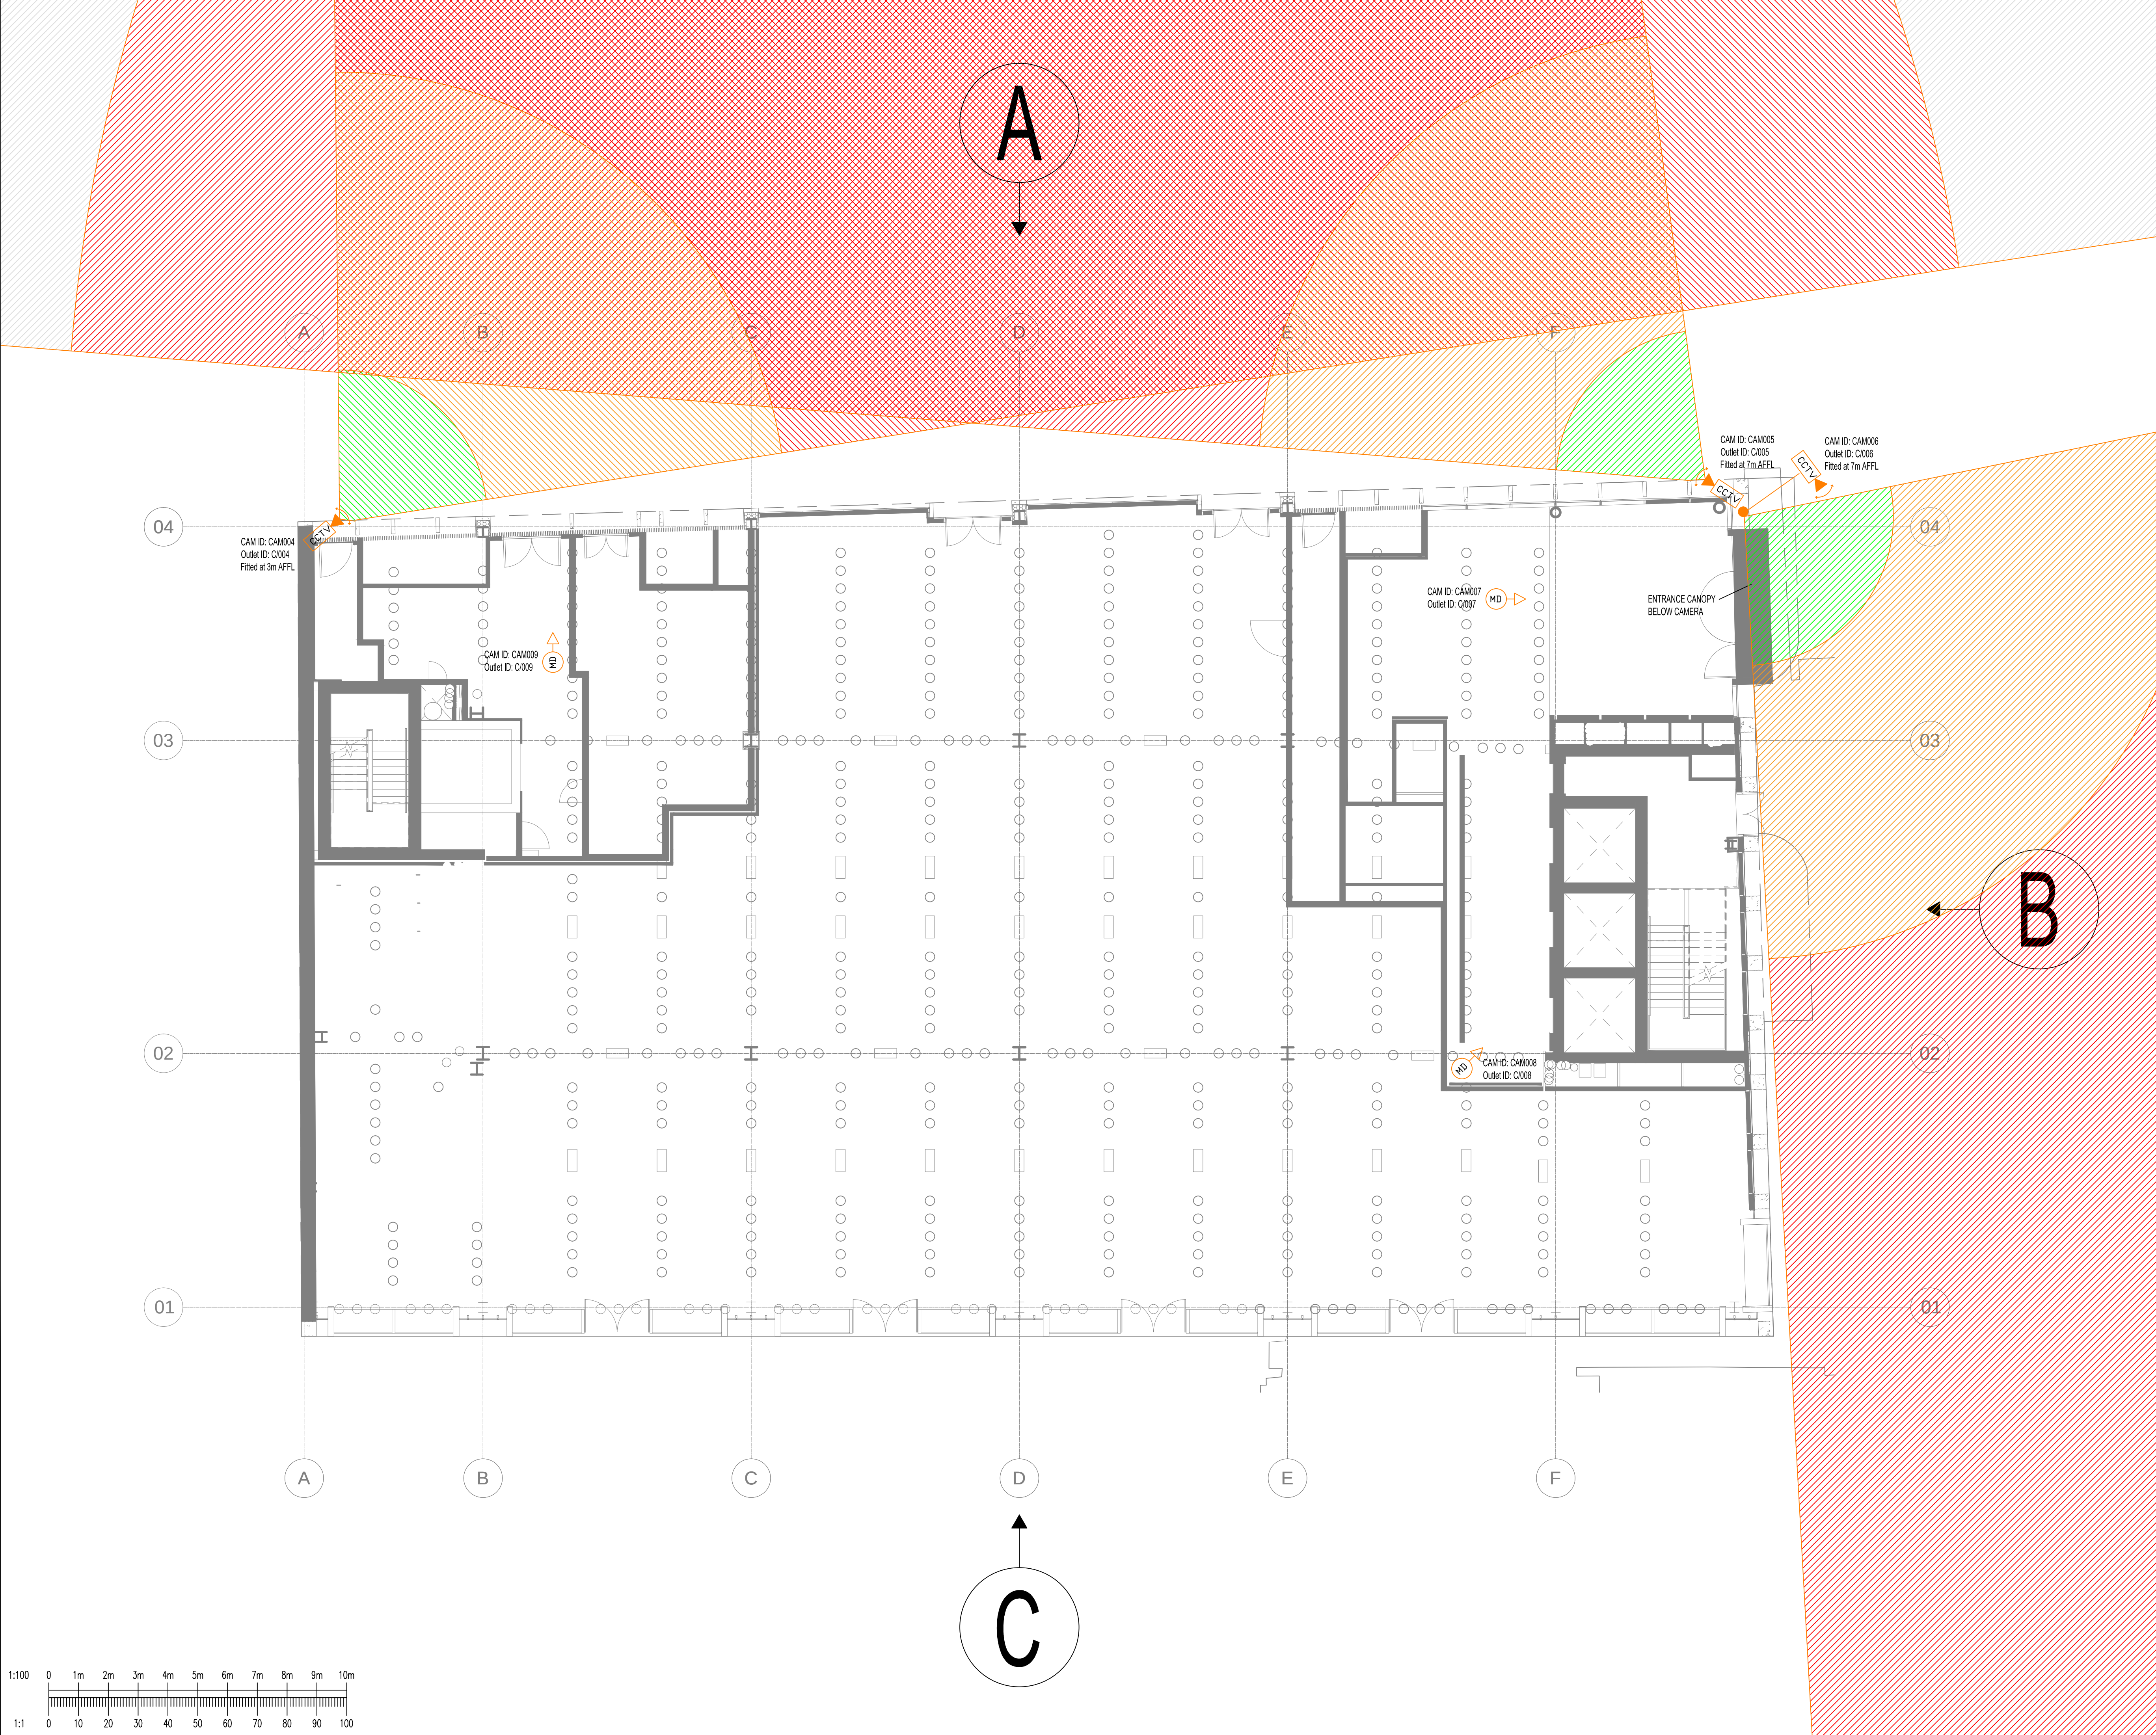


NOTES

DEVICE TYPES

CCTV CCTV CAMERA WITH PTZ EXTERNAL
- DS-2CD2712F-4(S) (1.3MP)

MD CCTV CAMERA FIXED MINI-DOME INTERNAL
- DS-2CD2532F-1(I)(S) (3.0MP)

A ELEVATION VIEW REFERENCE
- SEE RELATED DRAWING

INDICATIVE CCTV FIELD OF VIEW

HEIGHT BASED LEVELS OF DETAIL
(FOR ILLUSTRATION PURPOSES ONLY)

Identification 120%

Recognition 50%

Detection 10%

Monitor 5%

AP-2	16.11.15	GBE LEGEND UPDATED
AP-1	27.10.15	CAMERA POSITIONS ALTERED
AP-0	30.09.15	FOR APPROVAL
REV.	DATE	DESCRIPTION

Barnett Way
Barnwood
Gloucester
GL4 3RT

Phone: 0845 1220884
Fax: 0845 1220885
E-mail: info@gbe-uk.com
Website: www.gbe-uk.com

STATUS	Approval		
CLIENT	Exemplar Properties (Bedford) Ltd		
PROJECT	One Bedford Avenue		
TITLE	Ground Floor CCTV Systems Layout		
SCALE	1:100@A1	DESIGNED	MP
PROJECT NO.	2005-2015	DRAWN	JW
DATE	16.11.15	CHECKED	MP
DRAWING NO.	GBE-2005-CCTV-GF	REVISION NO.	AP-2