
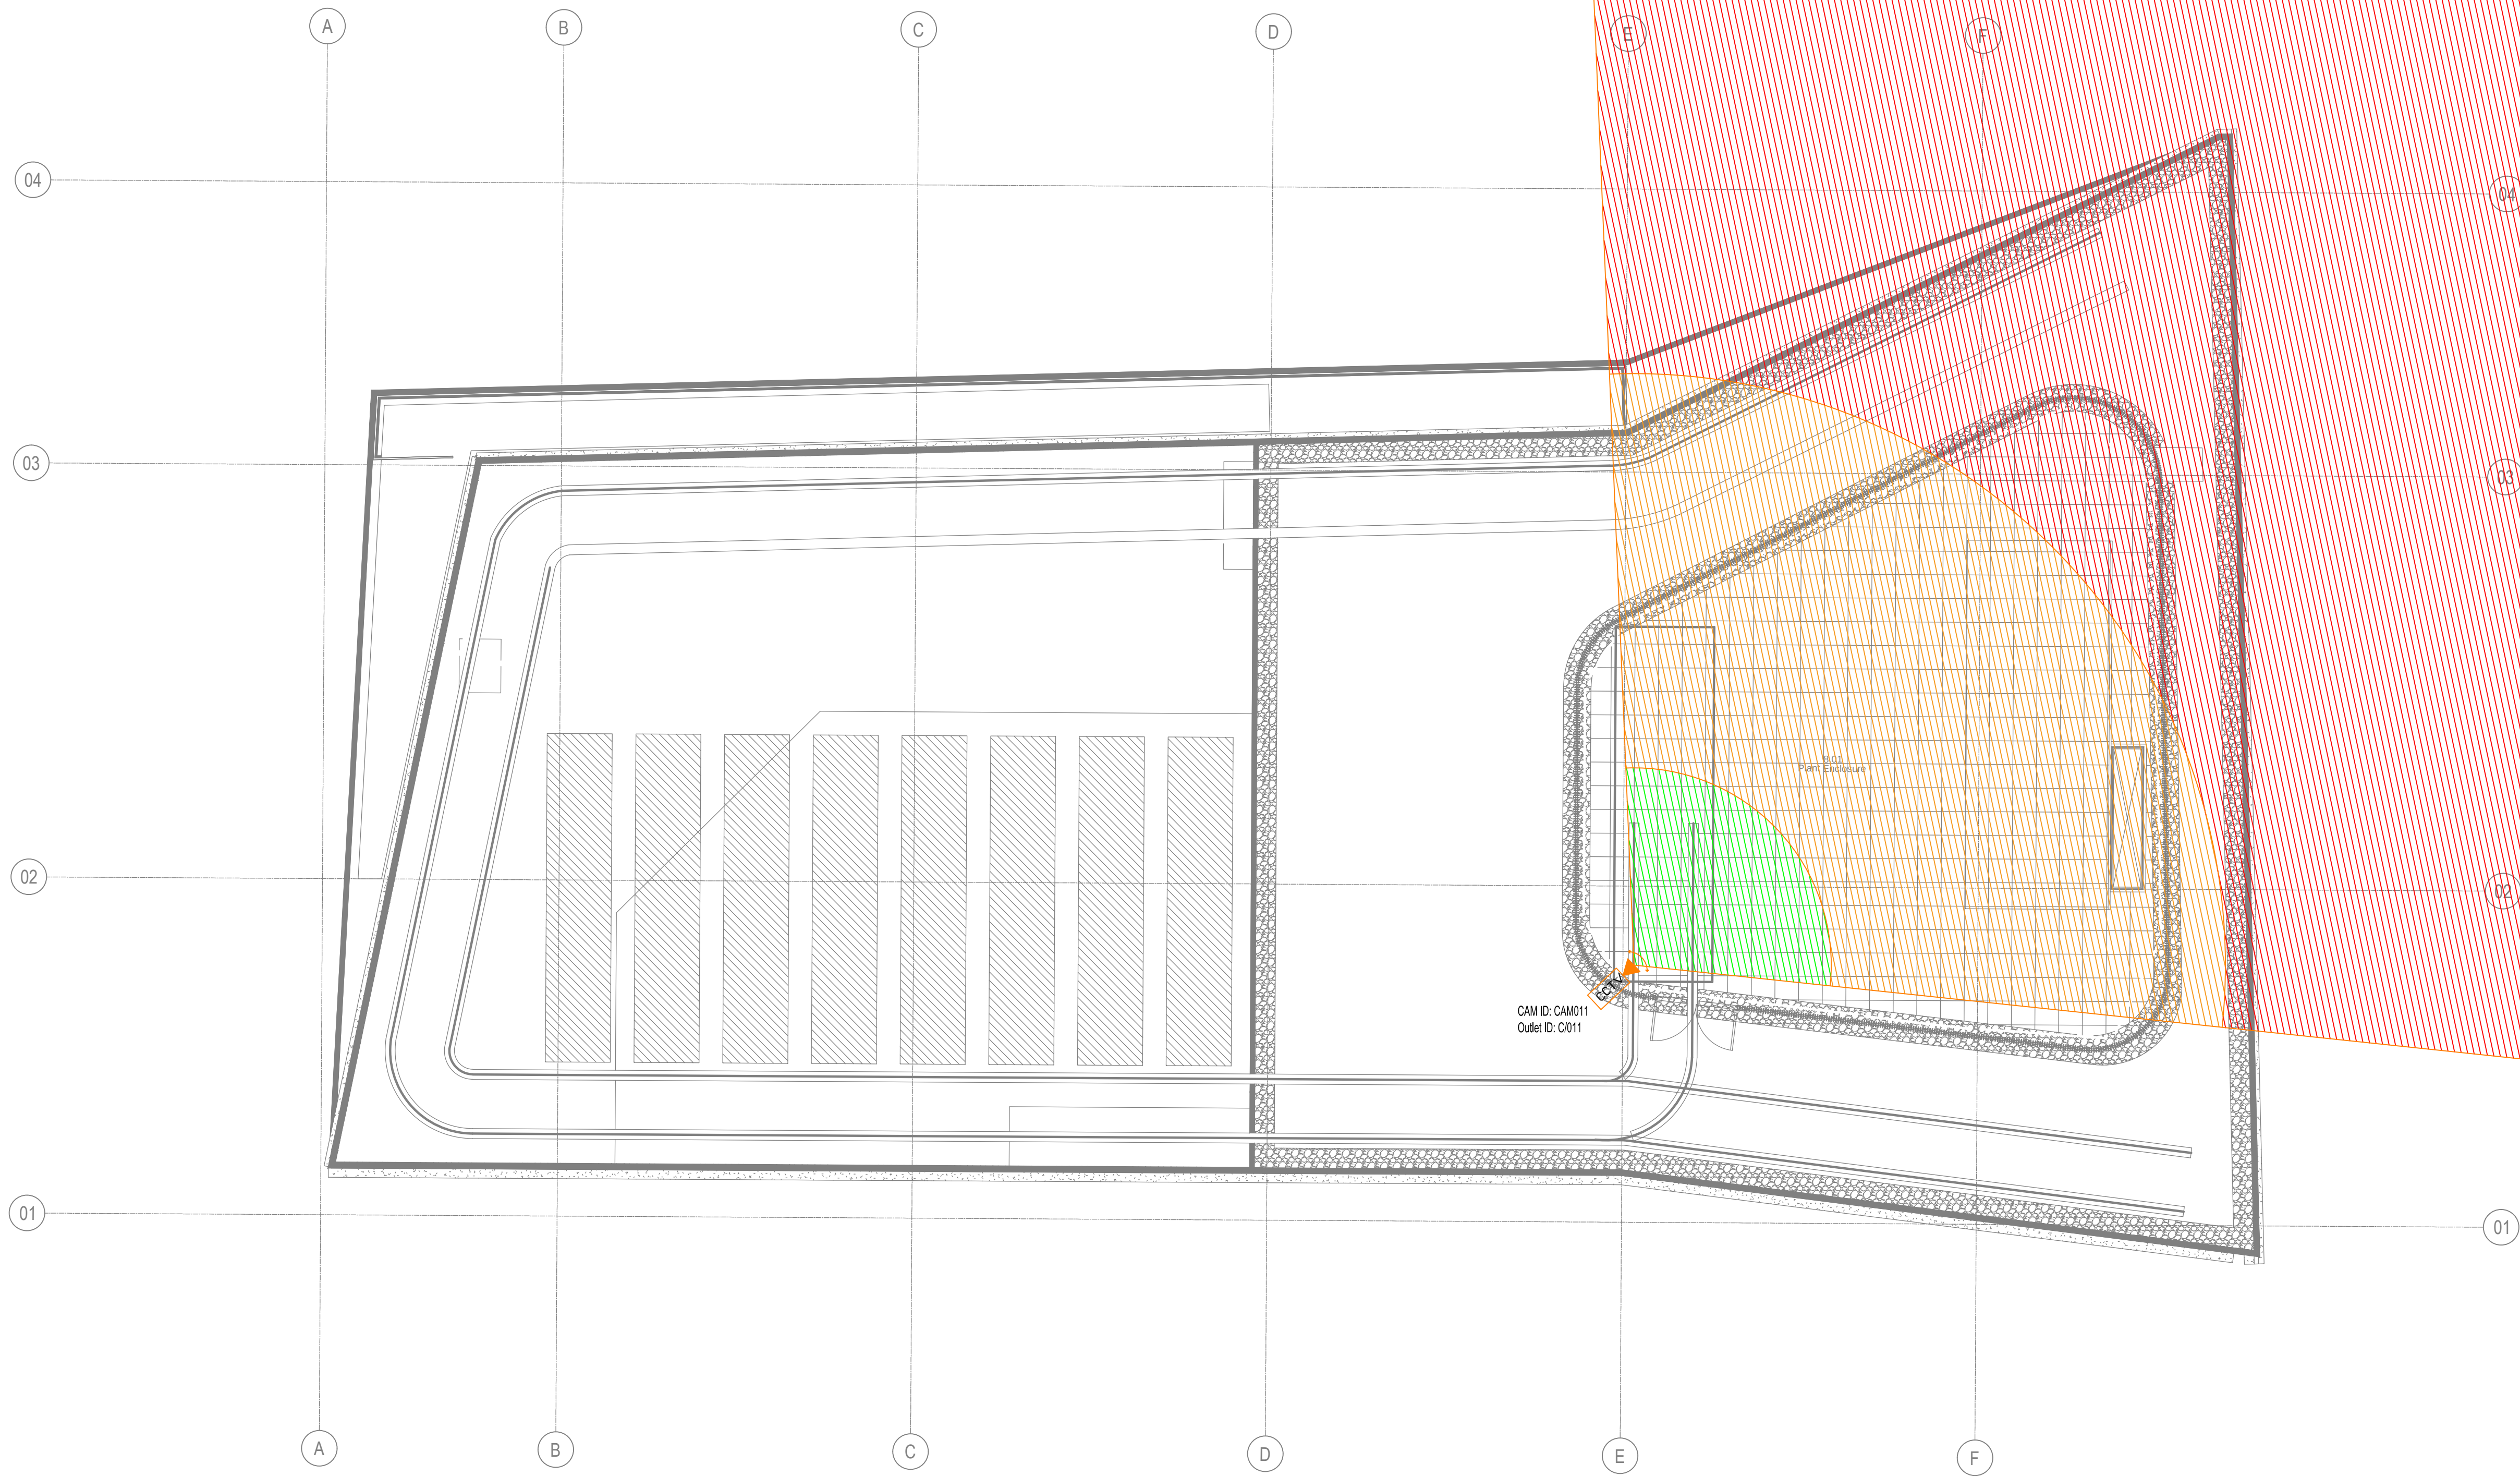


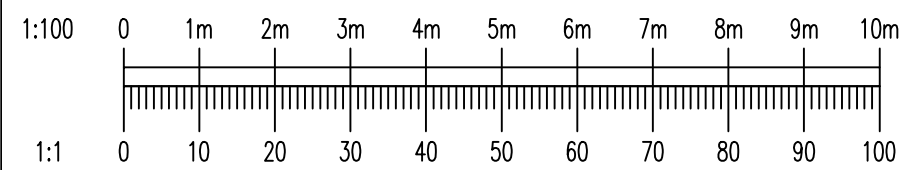

NOTES

DEVICE TYPES

- CCTV** CCTV CAMERA WITH PTZ EXTERNAL - DS-2CD2712F-I(S) (1.3MP)
- INDICATIVE CCTV FIELD OF VIEW**
- IDENTIFICATION**
- RECOGNITION**
- DETECTION**

AP-0	30.09.15	FOR APPROVAL	
REV.	DATE	DESCRIPTION	
 gbe Fire & Security Barnett Way Barnwood Gloucester GL4 3RT Phone: 0845 1220884 Fax: 0845 1220885 E-mail: info@gbe-uk.com Website: www.gbe-uk.com			
STATUS		Approval	
CLIENT		Exemplar Properties (Bedford) Ltd	
PROJECT		One Bedford Avenue	
TITLE		Roof Level CCTV Systems Layout	
SCALE	1:100@A1	DESIGNED	MP
PROJECT NO.	2005-2015	DRAWN	JW
DATE	30.09.15	CHECKED	MP
DRAWING NO.	GBE-2005-CCTV-RL	REVISION NO.	AP-0