
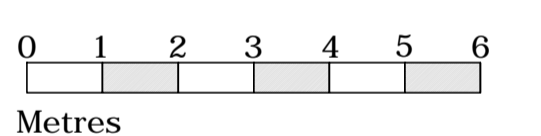
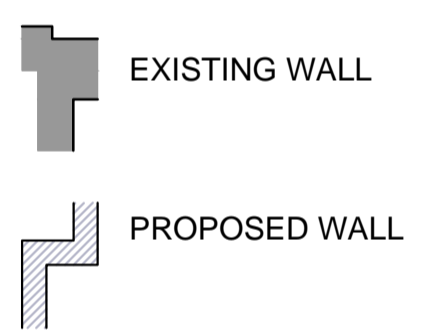
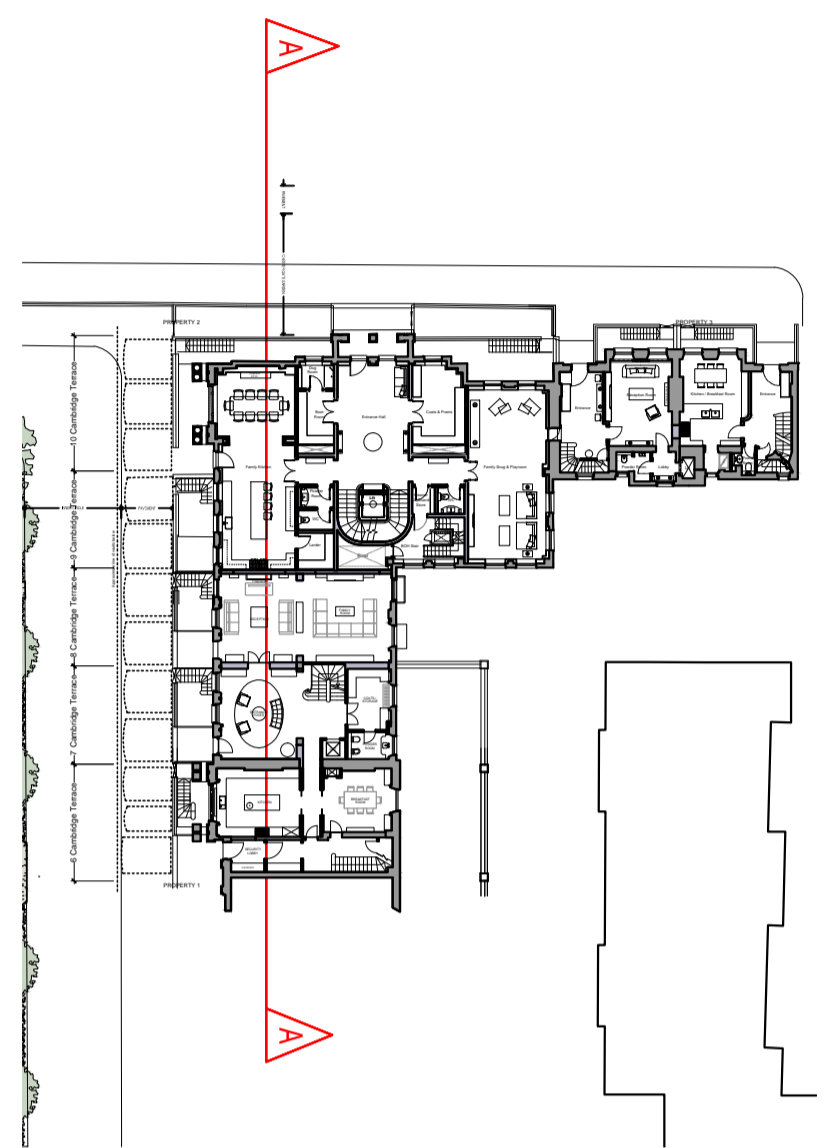


DO NOT SCALE OFF THIS DRAWING  
REPORT ANY ERRORS OR  
DISCREPANCIES TO THE  
ARCHITECT PROMPTLY

PLEASE NOTE: THIS DRAWING IS  
TO BE READ IN CONJUNCTION  
WITH ALL OTHER DRAWINGS AND  
DOCUMENTS SUBMITTED WITH  
THIS APPLICATION.

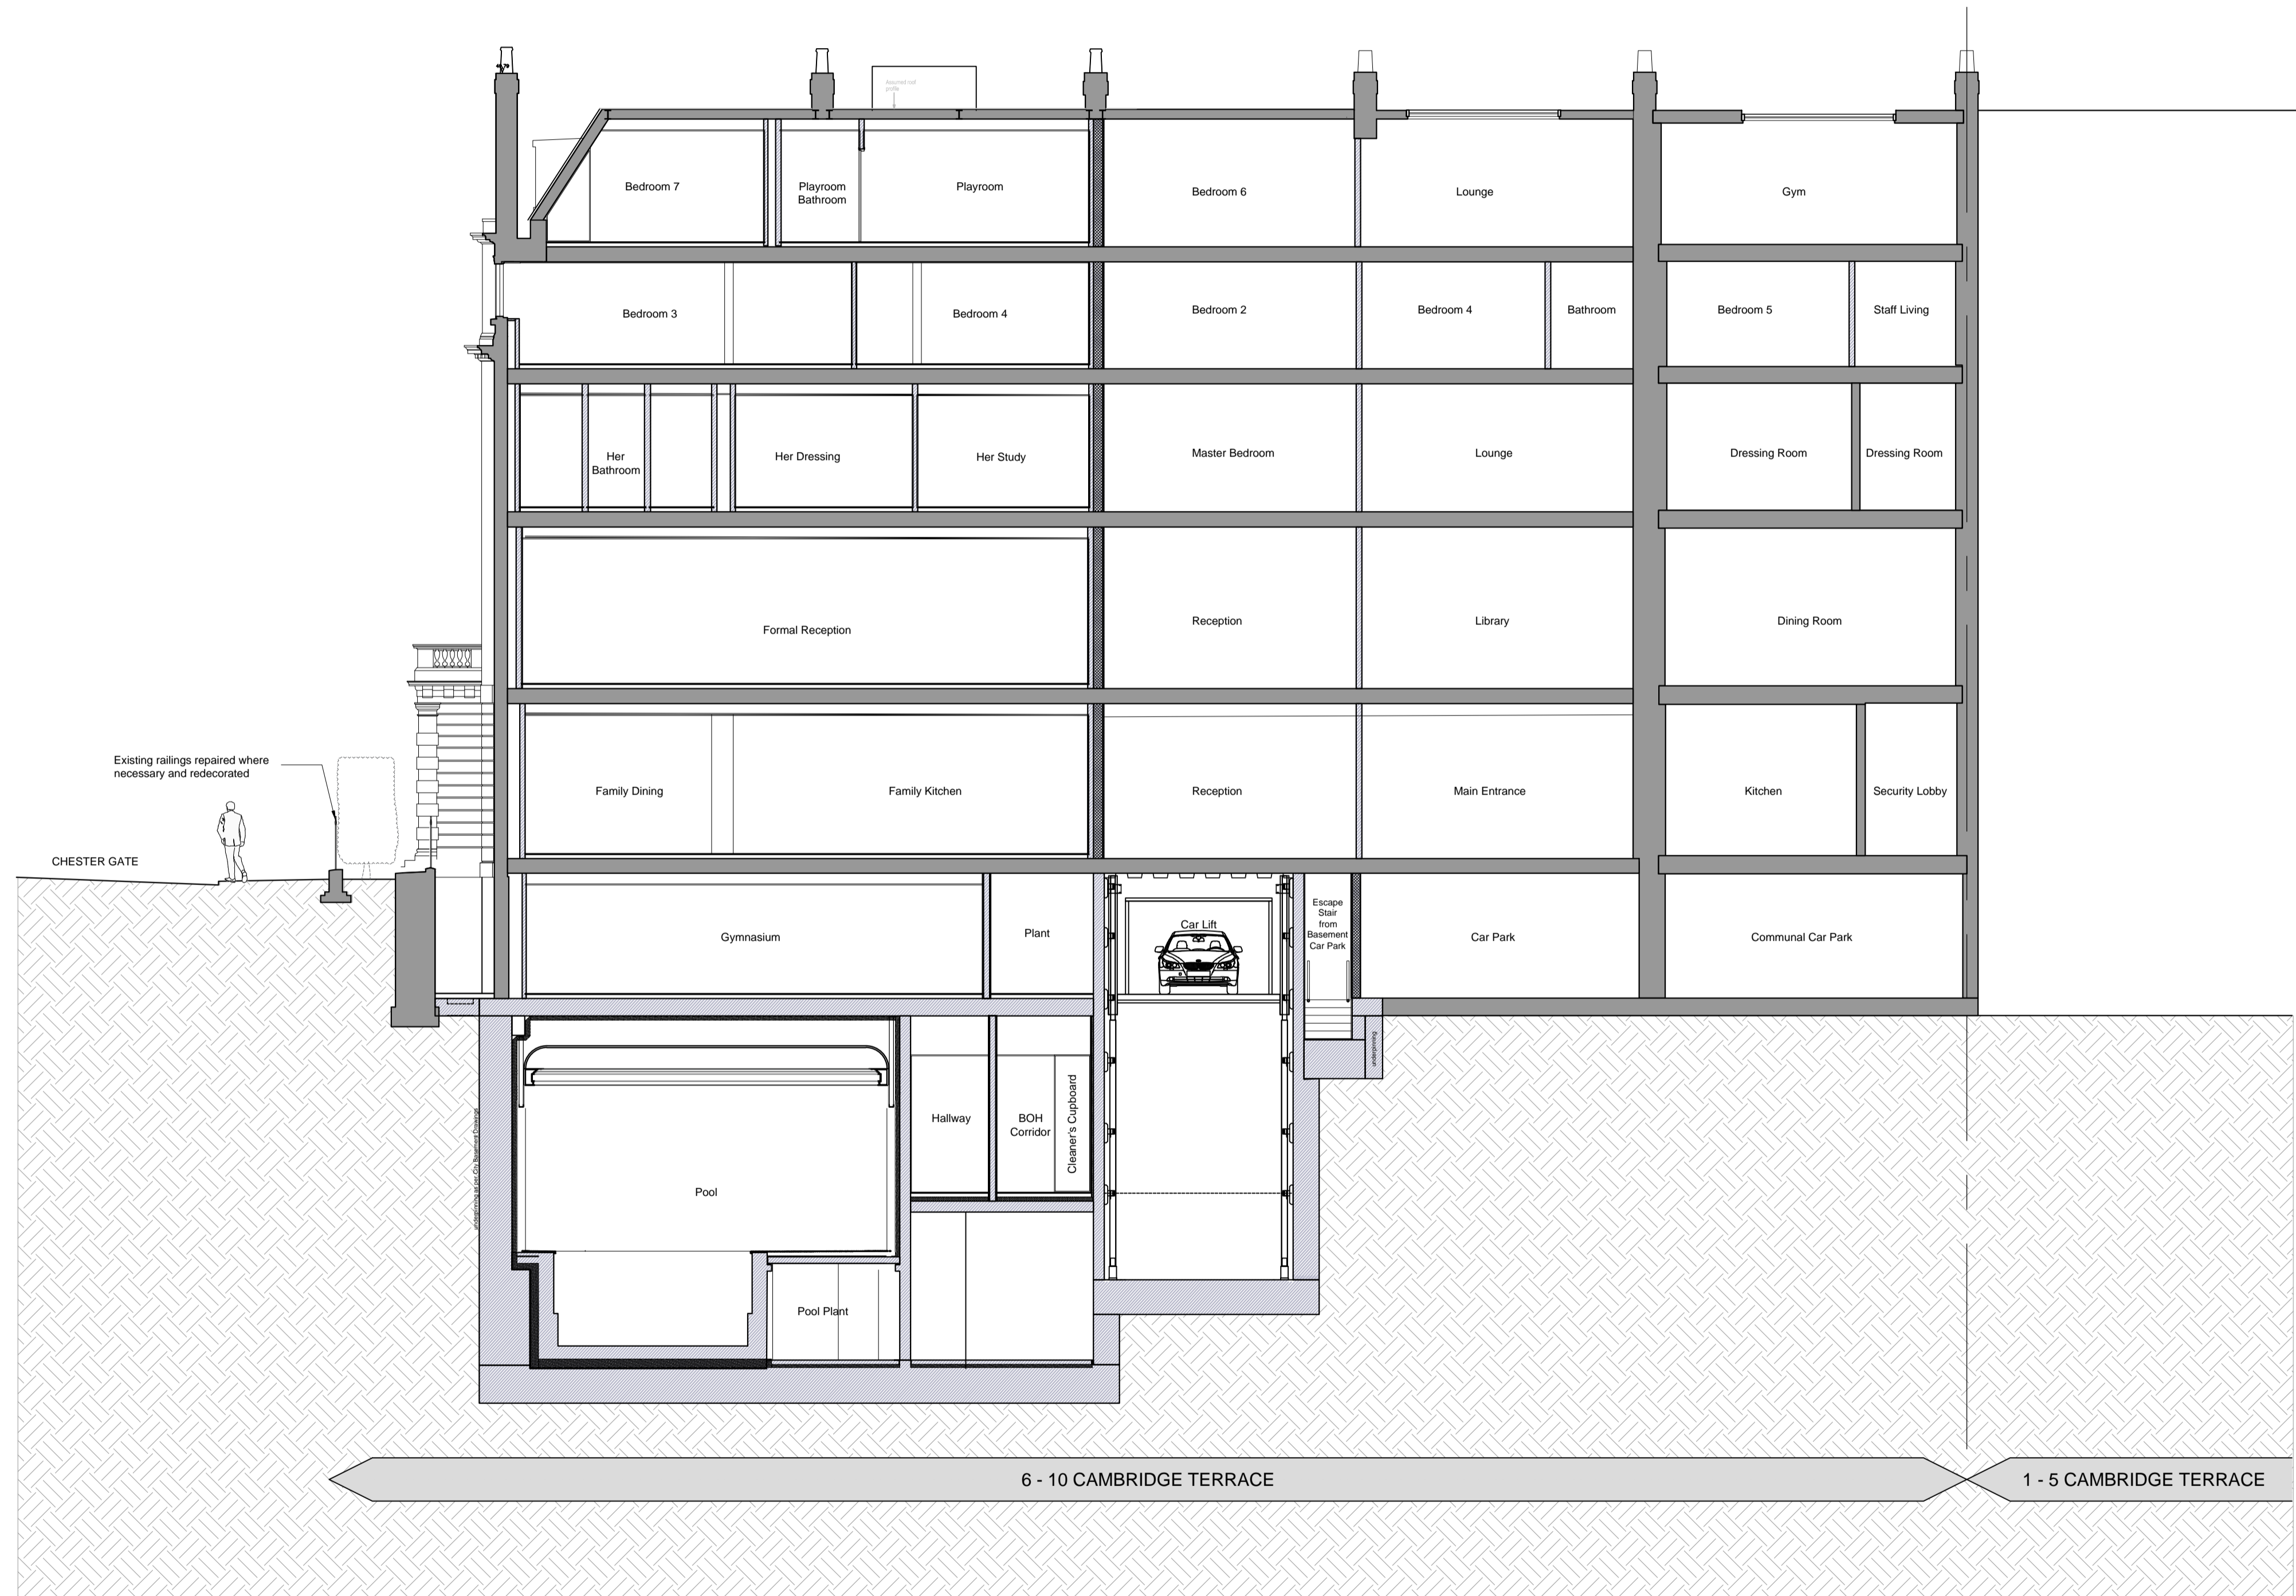

No	Date	By	Comments
C	06.11.15	LW	To accompany Section 96A Application

**PLANNING**

Client:  
Project Quad Ltd

Job:  
6-10 Cambridge Terrace  
and 1-2 Chester Gate  
Regents Park  
London NW1

Drawing Title:  
**PROPOSED SECTION A-A**

Scale: 1:100 @ A1 - 1:200 @ A3  
Date: August 2015 Drawn: Chkd:

**MOXLEY ARCHITECTS**  
47 Clapham High St London SW4 7TL www.moxley.co.uk  
T +44 (0) 7720 8968 F +44 (0) 7627 2533 E info@moxley.co.uk