


DO NOT SCALE OFF THIS DRAWING
 REPORT ANY ERRORS OR
 DISCREPANCIES TO THE
 ARCHITECT PROMPTLY

PLEASE NOTE: THIS DRAWING IS
 TO BE READ IN CONJUNCTION
 WITH ALL OTHER DRAWINGS AND
 DOCUMENTS SUBMITTED WITH
 THIS APPLICATION.

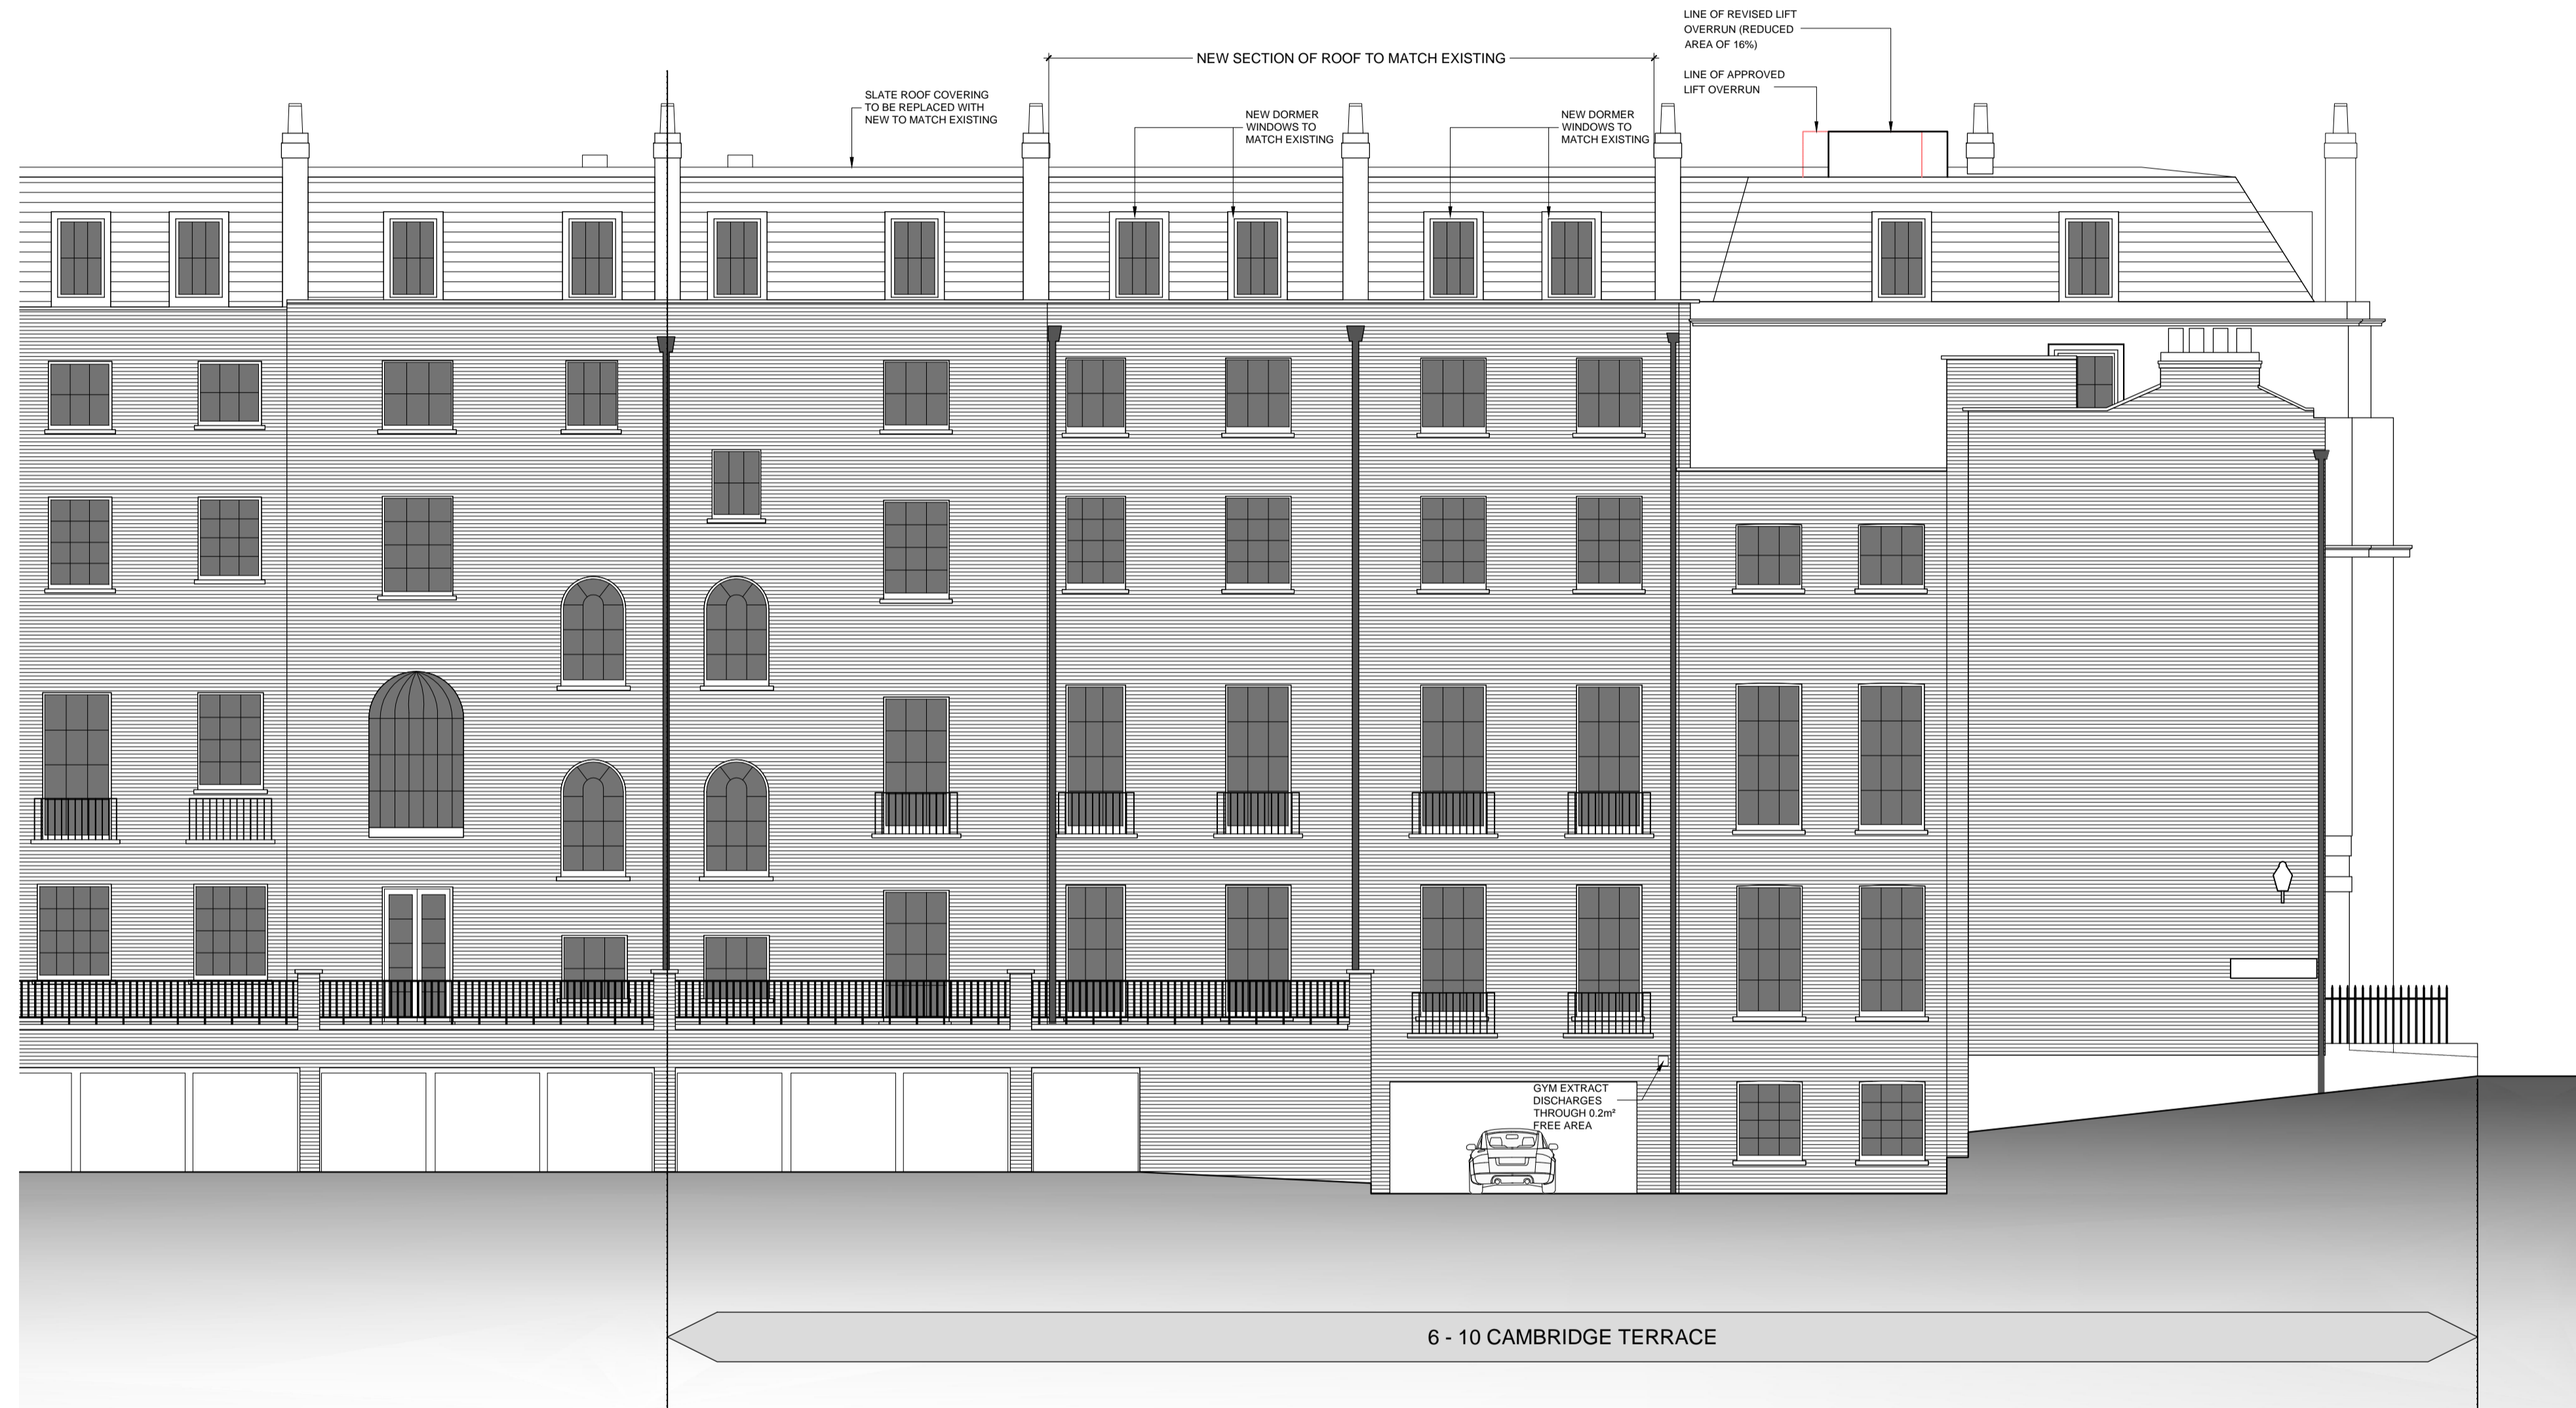

NOTES
 1. All elements of elevations to be cleaned, repaired and redecorated.
 2. Refer to drawings 639-2.008 & 639-2.026 for details of works to roof

1:200 A3
 0 1 2 3 4 5 6
 1:100 A1
 0 1 2 3

No	Date	By	Comments

Revision Notes

Status: **PLANNING**

Client: Project Quad Ltd

Job: 6-10 Cambridge Terrace & 1 + 2 Chester Gate Regents Park London NW1

Drawing Title: PROPOSED ELEVATIONS Cambridge Terrace Rear

Scale: 1:100 @ A1 - 1:200 @ A3
 Date: Drawn: Chkd:

MOXLEY ARCHITECTS
 47 Clapham High St London SW4 7TL www.moxley.co.uk
 T +44 (0) 7720 8968 F +44 (0) 7627 2533 E info@moxley.co.uk

© Moxley Architects Limited. Reg No 2247305

Job No: **639** Drawing No: **4.002** Rev: **A**

