



DO NOT SCALE OFF THIS DRAWING
 REPORT ANY ERRORS OR
 DISCREPANCIES TO THE
 ARCHITECT PROMPTLY

PLEASE NOTE: THIS DRAWING IS
 TO BE READ IN CONJUNCTION
 WITH ALL OTHER DRAWINGS AND
 DOCUMENTS SUBMITTED WITH
 THIS APPLICATION.

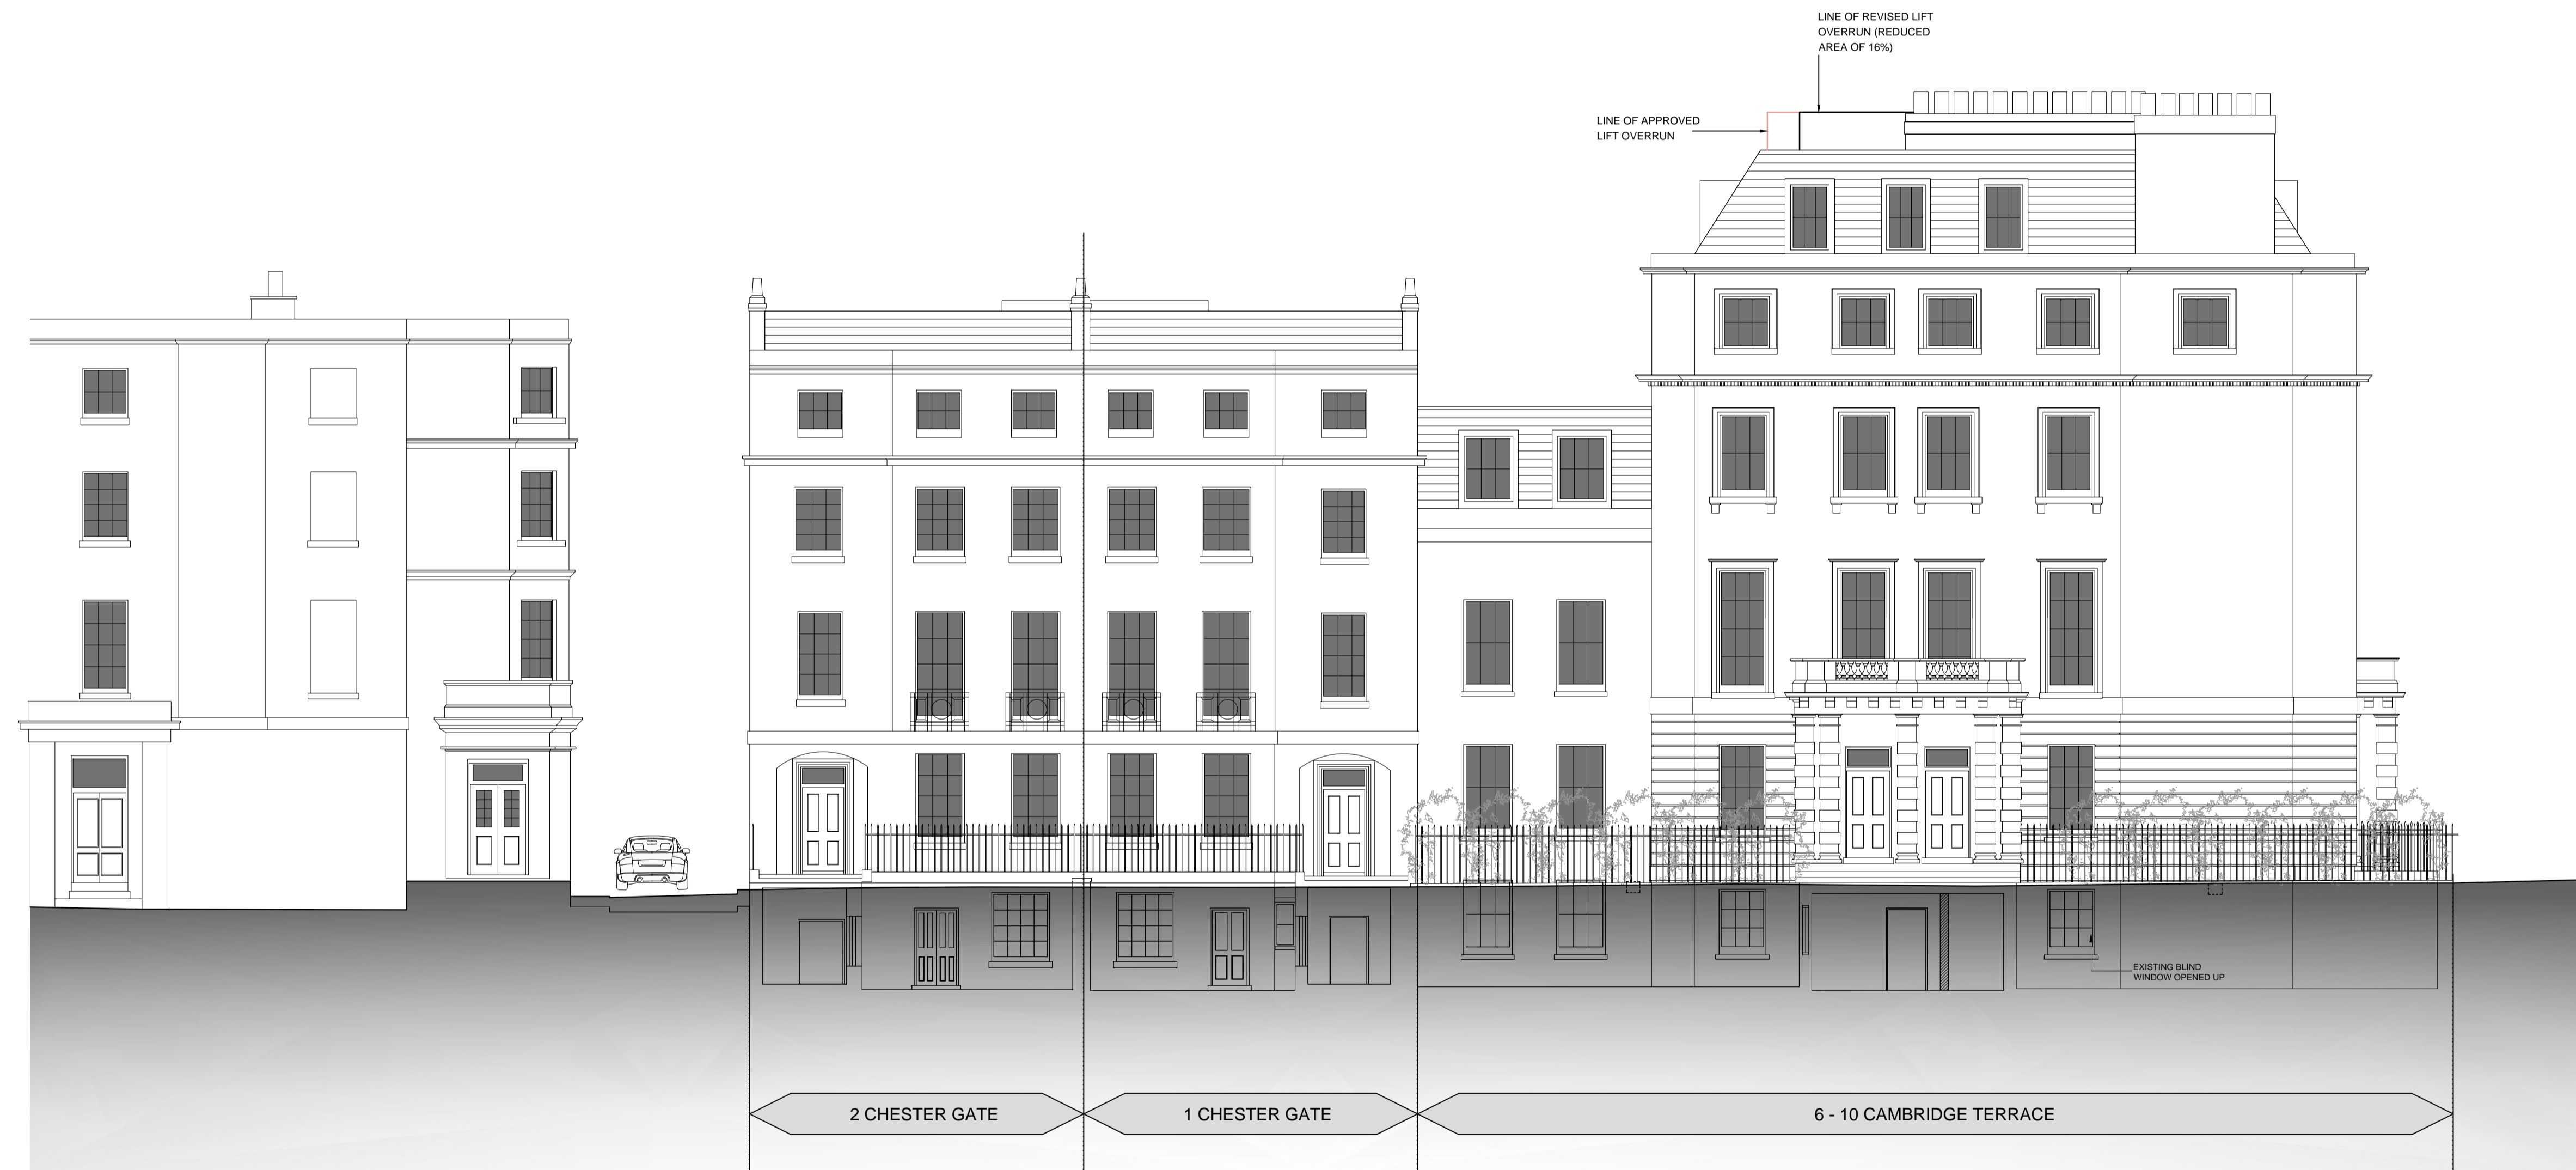

NOTES
 1. All elements of elevations to be cleaned,
 repaired and redecorated.
 2. Refer to drawings 639-2.008 &
 639-2.026 for details of works to roof

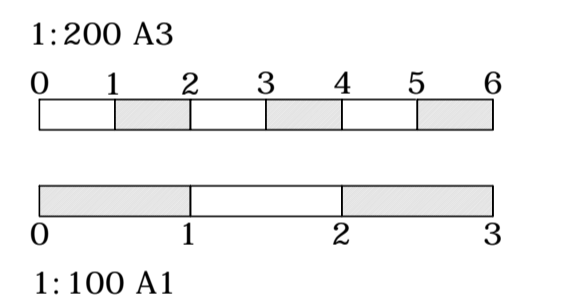

No	Date	By	Comments

Revision Notes

Status: **PLANNING**

Client:
Project Quad Ltd

Job:
6-10 Cambridge Terrace
& 1 + 2 Chester Gate
Regents Park
London NW1

Drawing Title:
PROPOSED ELEVATIONS
Chester Gate Frontage

Scale: 1:100 @ A1 - 1:200 @ A3
 Date: Drawn: Chkd:

MOXLEY
 ARCHITECTS
 47 Clapham High St T +44 (0) 7720 8968
 London SW4 7TL F +44 (0) 7627 2533
 www.moxley.co.uk E info@moxley.co.uk

© Moxley Architects Limited. Reg No 2247305

Job No: **639** Drawing No: **4.003** Rev: **A**