


DO NOT SCALE OFF THIS DRAWING  
REPORT ANY ERRORS OR  
DISCREPANCIES TO THE  
ARCHITECT PROMPTLY

PLEASE NOTE: THIS DRAWING IS  
TO BE READ IN CONJUNCTION  
WITH ALL OTHER DRAWINGS AND  
DOCUMENTS SUBMITTED WITH  
THIS APPLICATION.

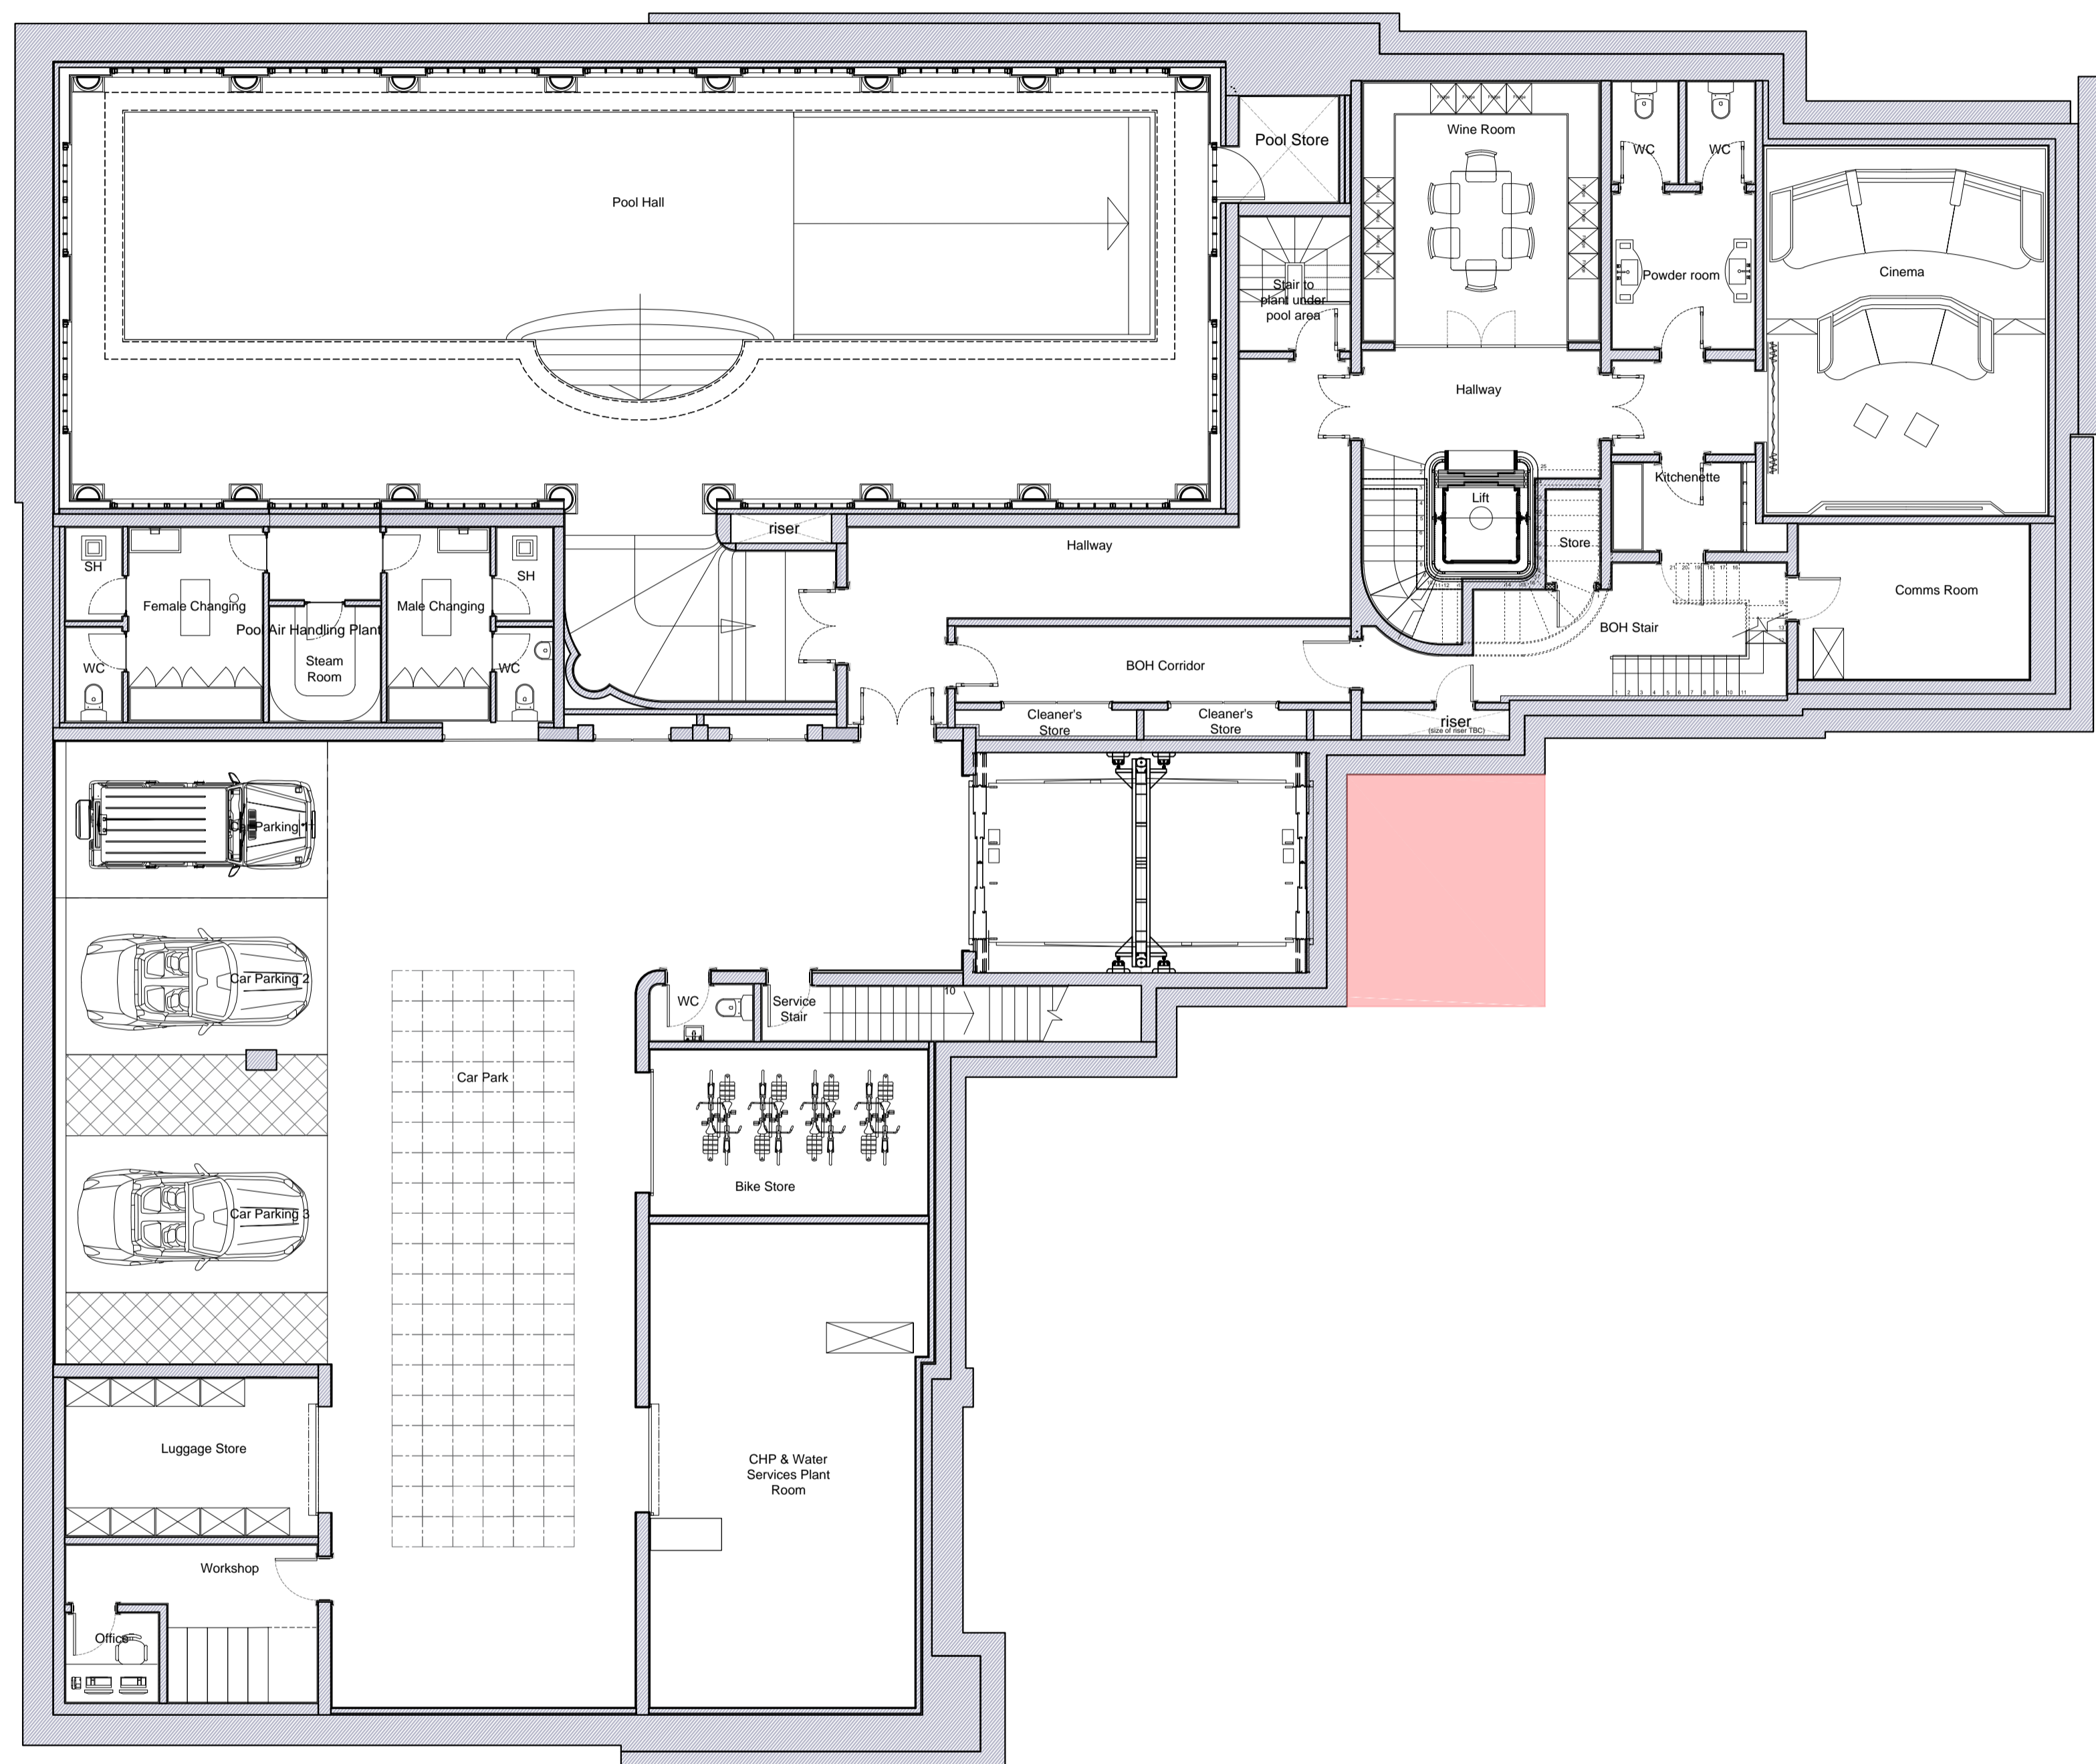

AREA WITH AMENDMENTS  
FROM PREVIOUSLY  
APPROVED APPLICATION

PROPOSED WALL

0 1 2 3 4 5 6  
Metres

B 06.11.15 LW To accompany Section 96A Application

No Date By Comments

Revision Notes

Status:

**PLANNING**

Client:  
Project Quad Ltd

Job:  
6-10 Cambridge Terrace  
and 1-2 Chester Gate  
Regents Park  
London NW1

Drawing Title:  
**BASEMENT  
PROPOSED**

Scale: 1:100 @ A1 - 1:200 @ A3

Date: August 2015 Drawn: Chkd:

**MOXLEY  
ARCHITECTS**

47 Clapham High St T +44 (0) 7720 8968  
London SW4 7TL F +44 (0) 7627 2533  
www.moxley.co.uk E info@moxley.co.uk

© Moxley Architects Limited. Reg No 2247305

Job No: Drawing No: Rev:

**639 2.001 B**