
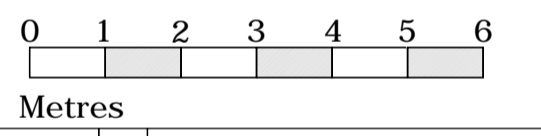
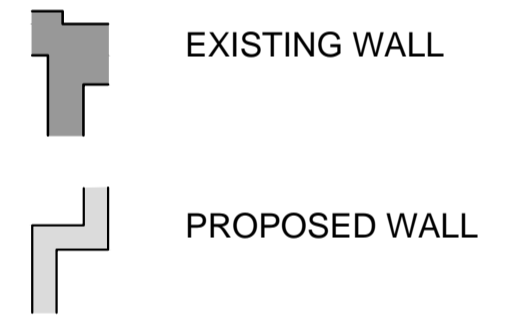


DO NOT SCALE OFF THIS DRAWING
REPORT ANY ERRORS OR
DISCREPANCIES TO THE
ARCHITECT PROMPTLY

PLEASE NOTE: THIS DRAWING IS
TO BE READ IN CONJUNCTION
WITH ALL OTHER DRAWINGS AND
DOCUMENTS SUBMITTED WITH
THIS APPLICATION.

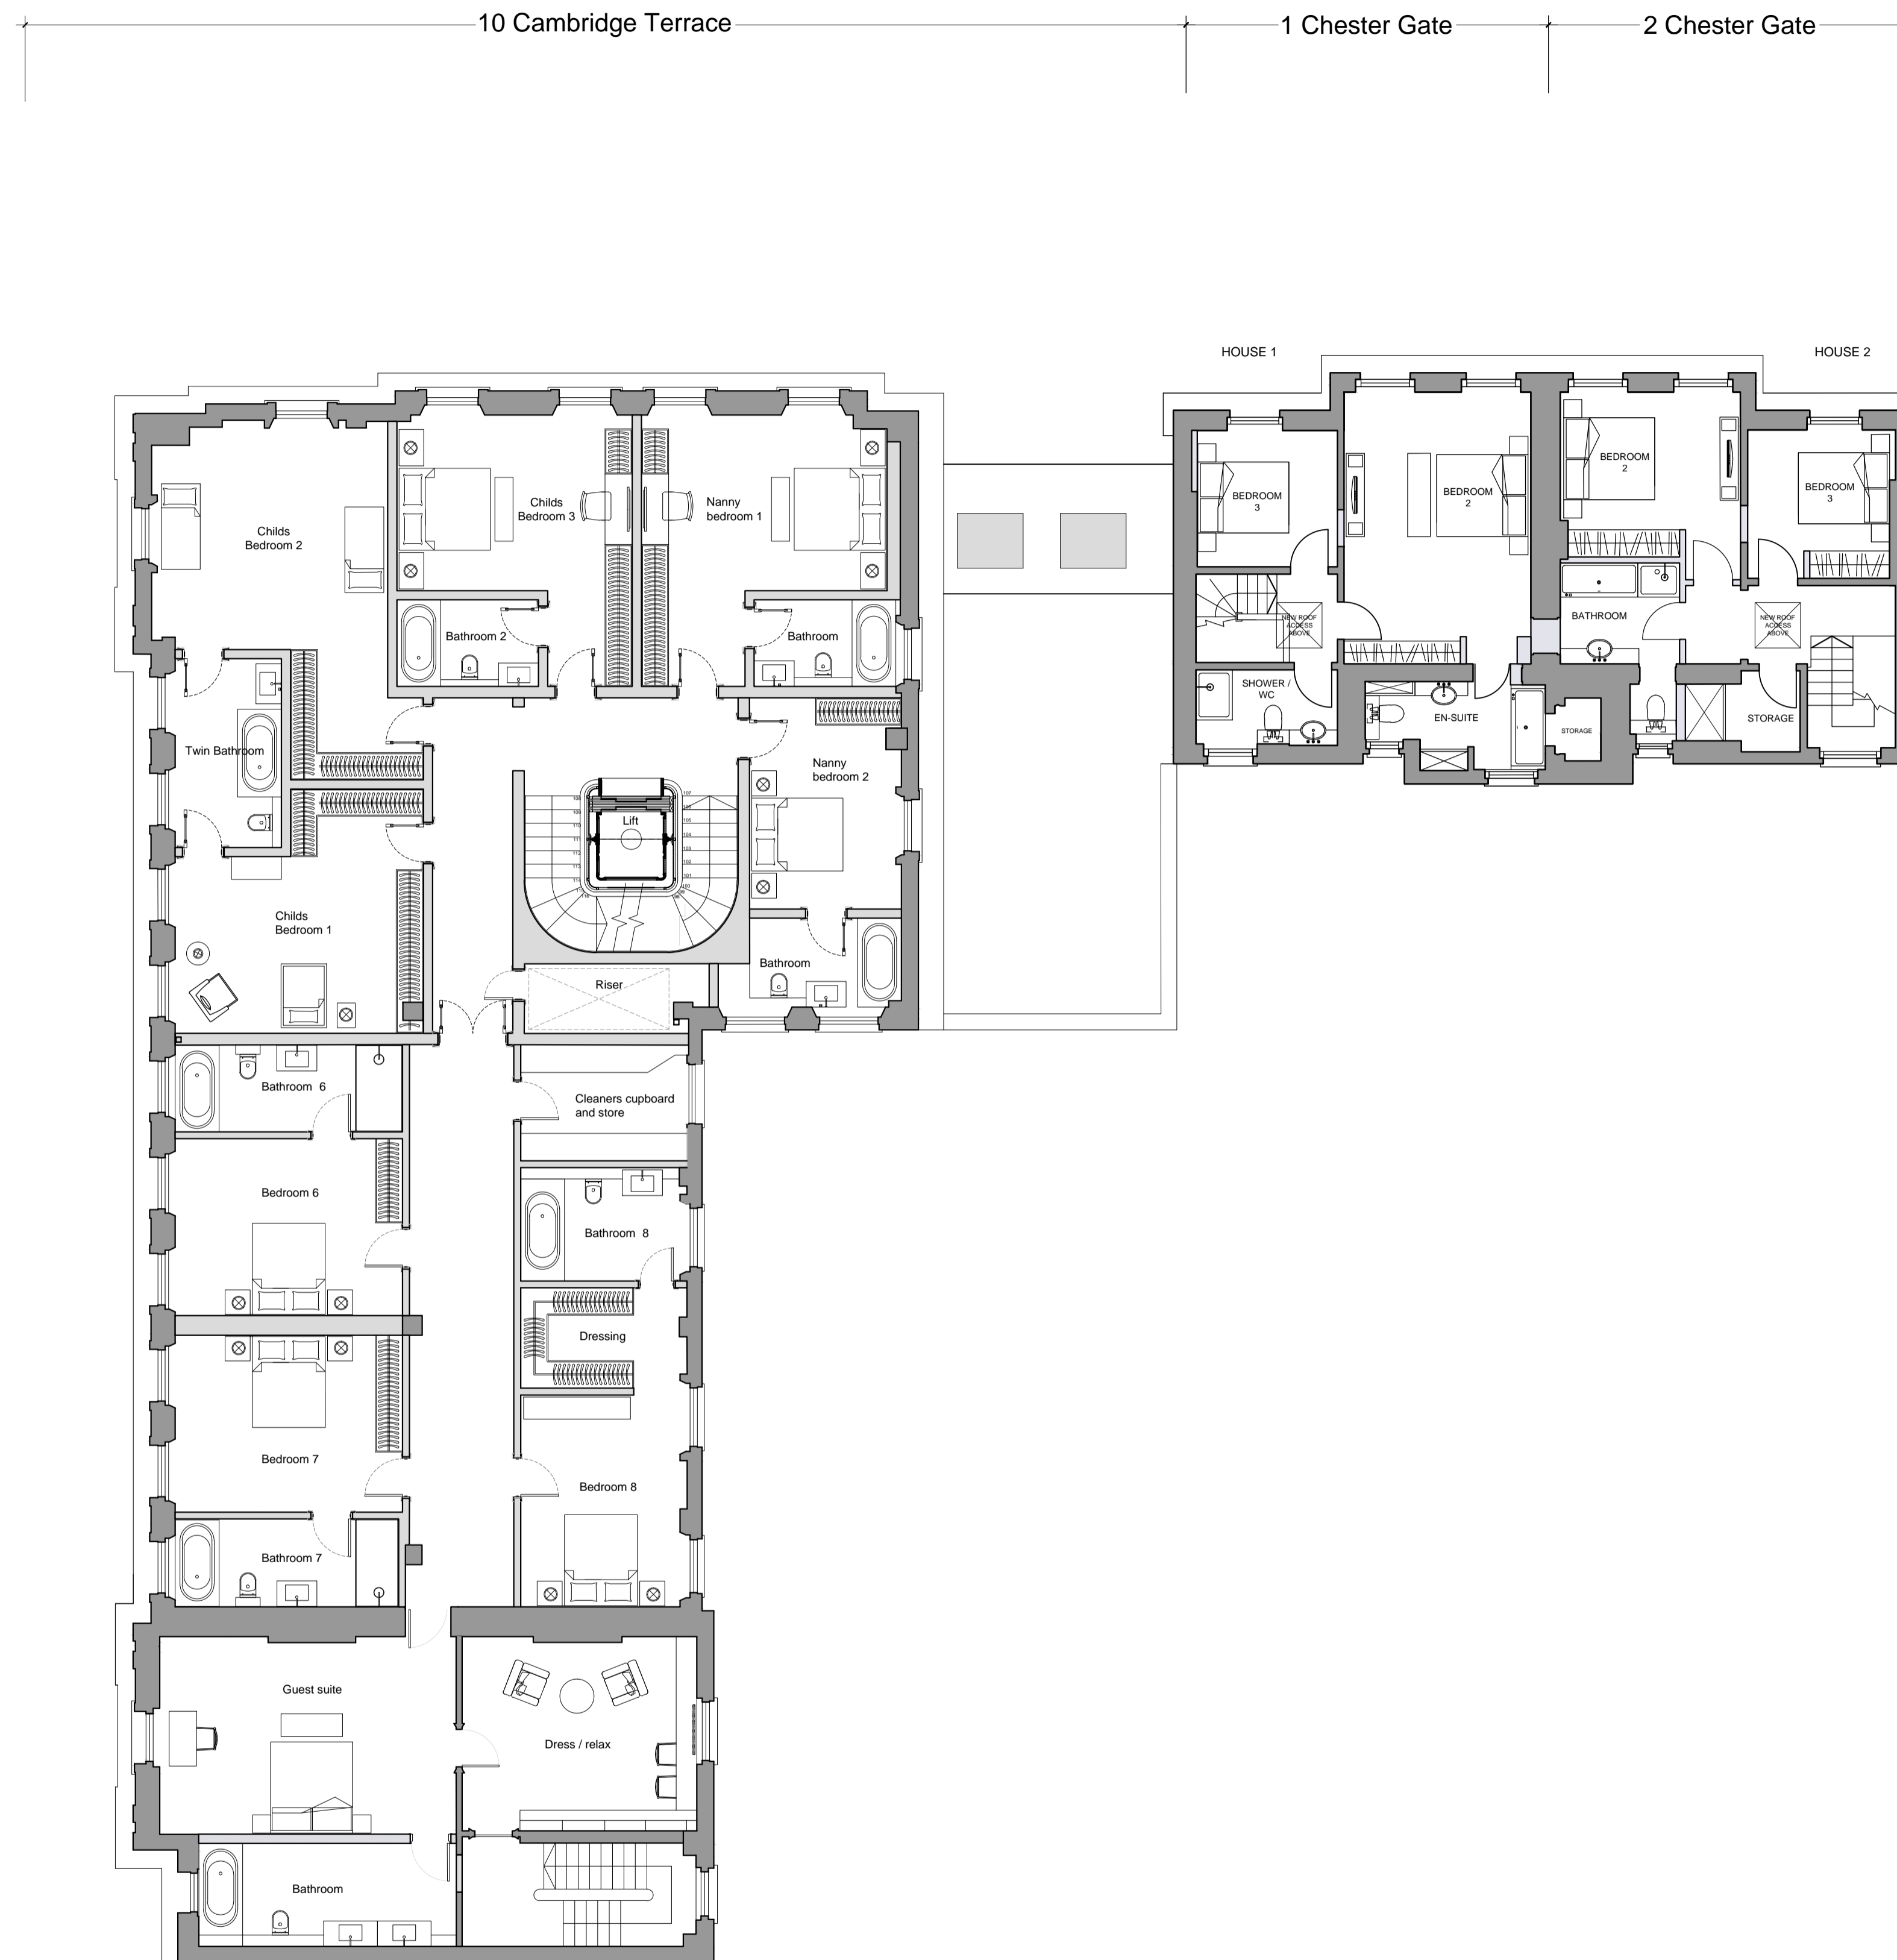

No	Date	By	Comments

Revision Notes	
PLANNING	
Client:	Project Quad Ltd
Job:	6-10 Cambridge Terrace Regents Park London NW1
Drawing Title:	THIRD FLOOR PREVIOUSLY APPROVED
Scale:	1:100 @ A1 - 1:200 @ A3
Date:	March 2015
Drawn:	
Chkd:	

MOXLEY
ARCHITECTS

47 Clapham High St London SW4 7TL
T +44 (0) 7720 8968 F +44 (0) 7627 2533
www.moxley.co.uk E info@moxley.co.uk

© Moxley Architects Limited. Reg No 2247305		
Job No:	Drawing No:	Rev:
639	2.006	A