
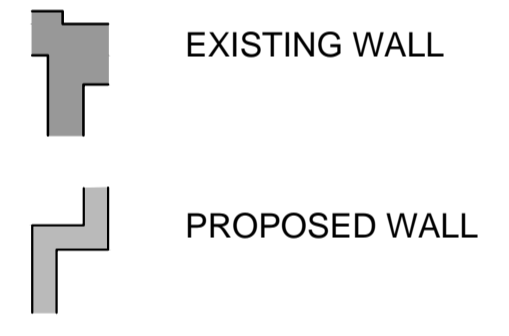


DO NOT SCALE OFF THIS DRAWING  
REPORT ANY ERRORS OR  
DISCREPANCIES TO THE  
ARCHITECT PROMPTLY

PLEASE NOTE: THIS DRAWING IS  
TO BE READ IN CONJUNCTION  
WITH ALL OTHER DRAWINGS AND  
DOCUMENTS SUBMITTED WITH  
THIS APPLICATION.

10 Cambridge Terrace | 1 Chester Gate | 2 Chester Gate

10 Cambridge Terrace  
9 Cambridge Terrace  
8 Cambridge Terrace  
7 Cambridge Terrace  
6 Cambridge Terrace

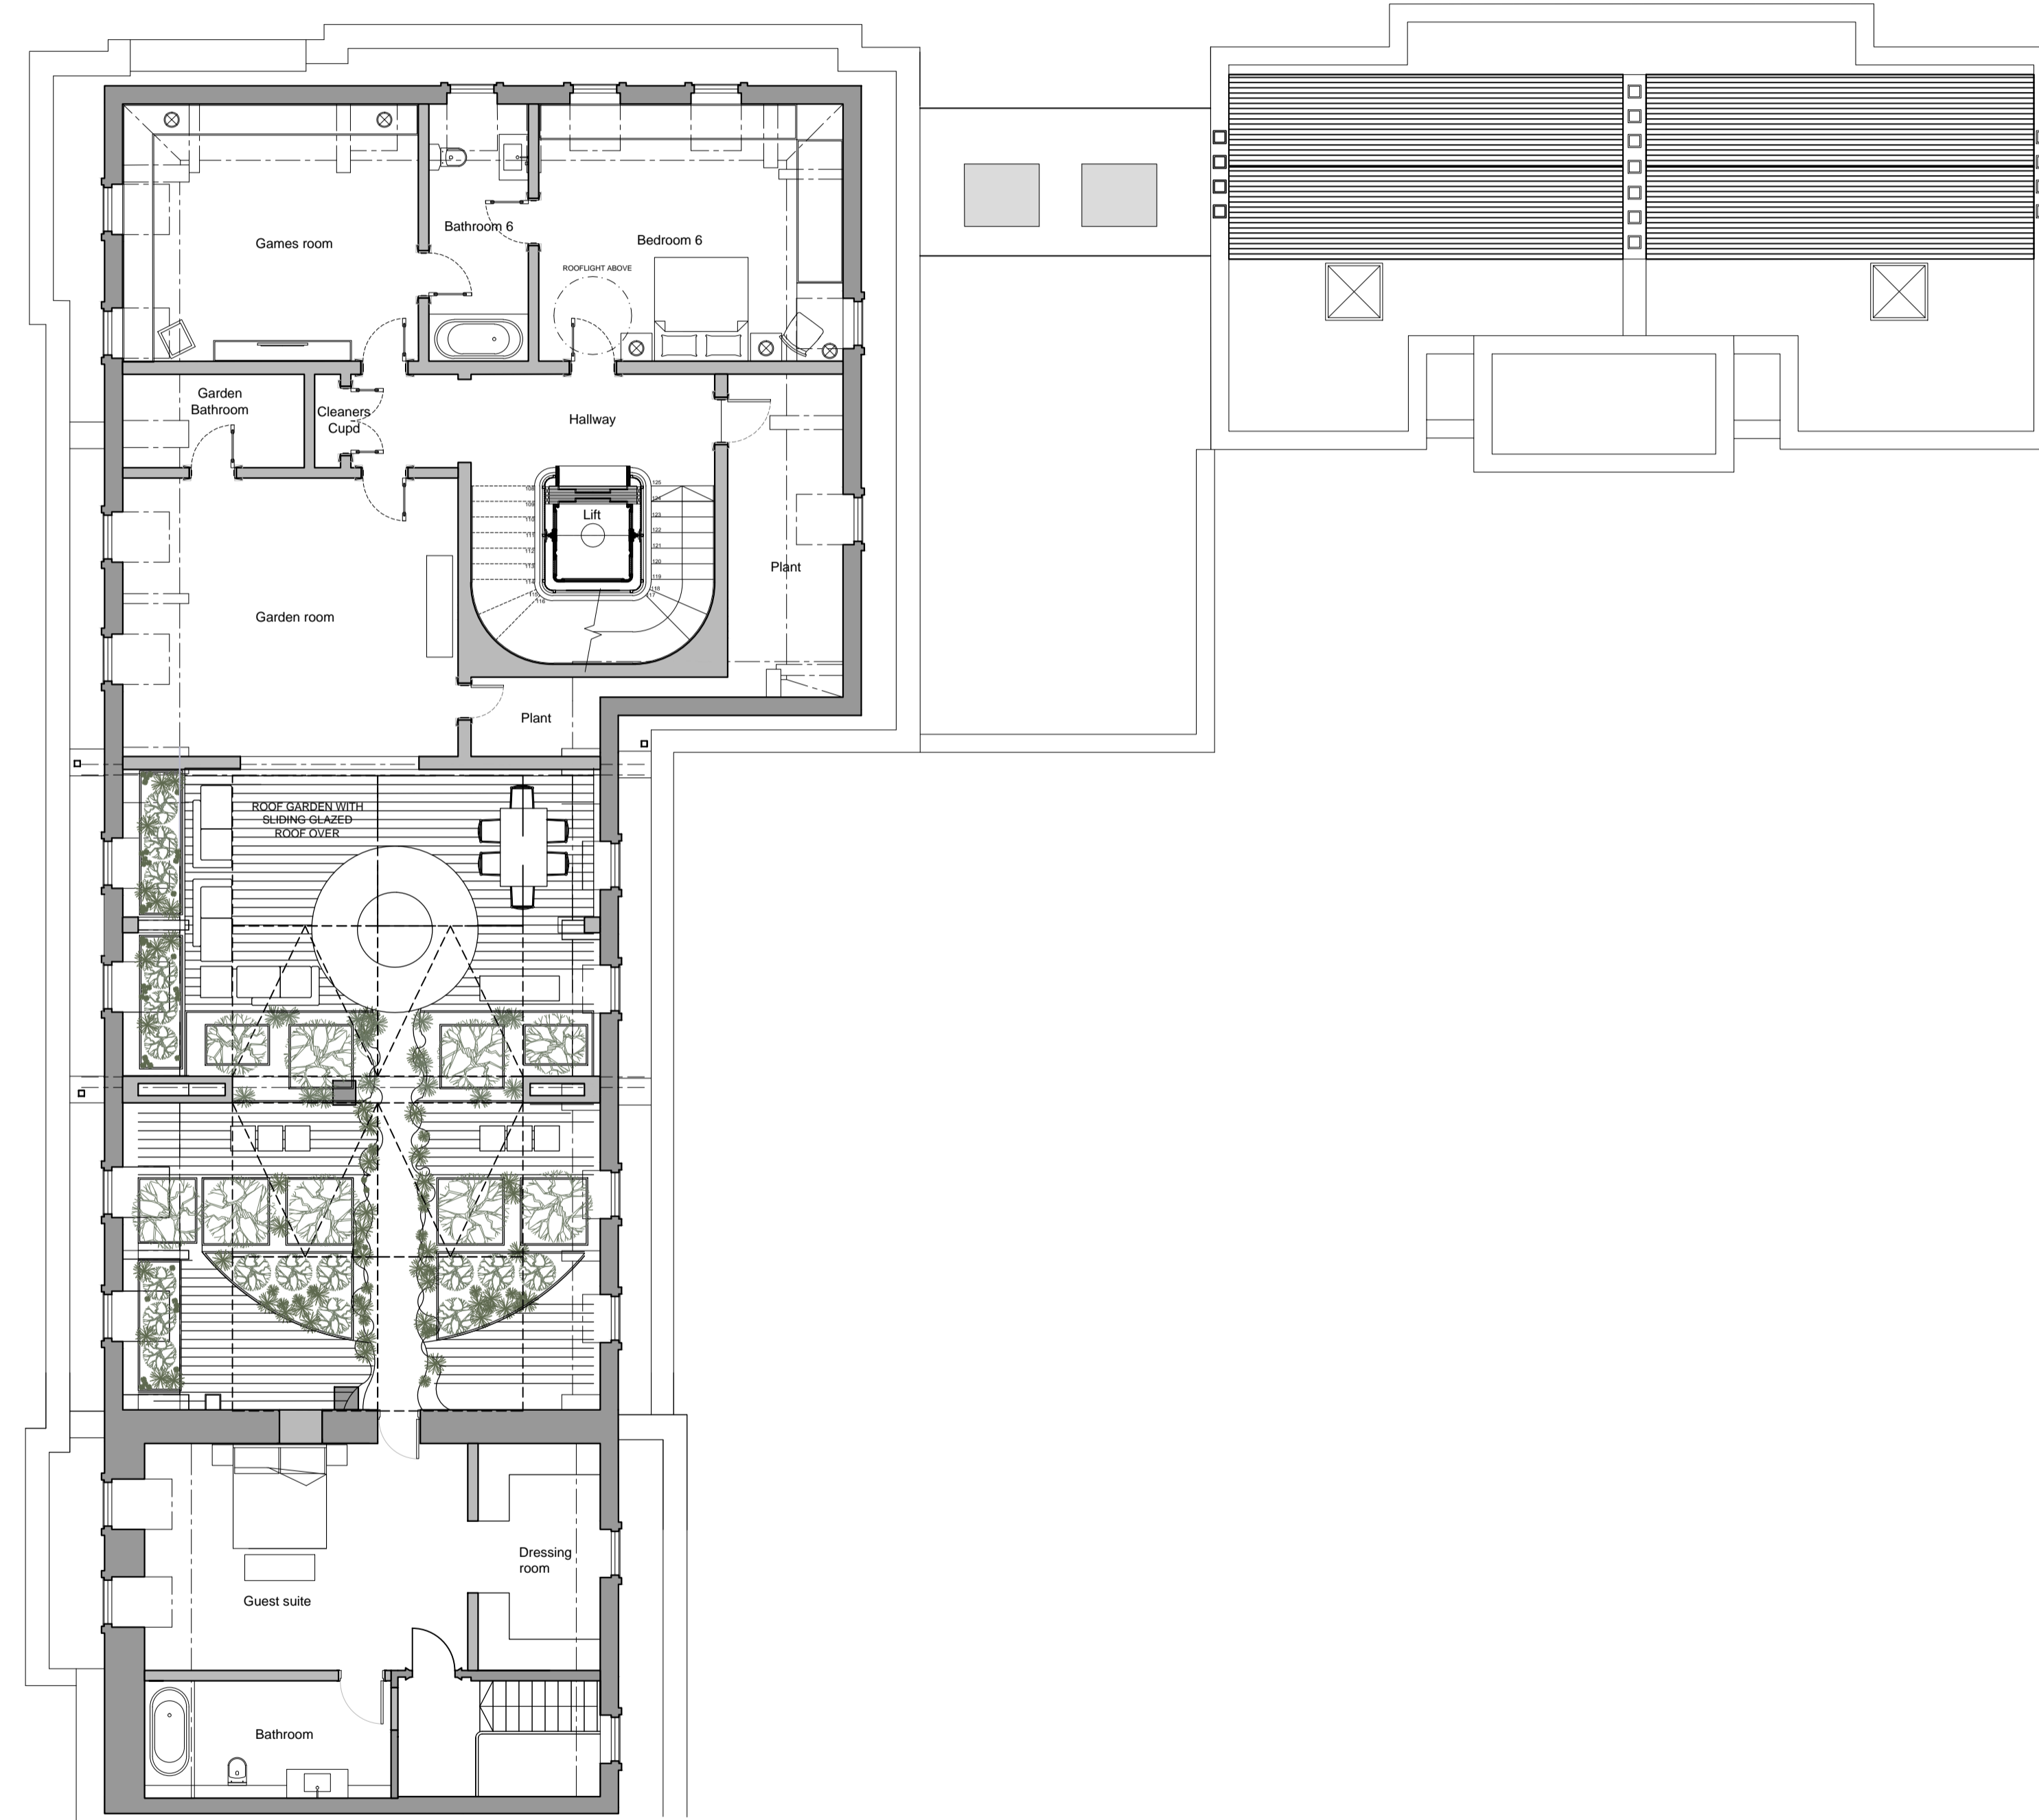

No	Date	By	Comments

Revision Notes	
Status: <b>PLANNING</b>	
Client: Project Quad Ltd	
Job: 6-10 Cambridge Terrace Regents Park London NW1	
Drawing Title: <b>FOURTH FLOOR PREVIOUSLY APPROVED</b>	
Scale: 1:100 @ A1 - 1:200 @ A3	
Date: March 2015	Drawn: Chkd:

**MOXLEY**  
ARCHITECTS

47 Clapham High St London SW4 7TL www.moxley.co.uk  
T +44 (0) 7720 8968 F +44 (0) 7627 2533 E info@moxley.co.uk

© Moxley Architects Limited. Reg No 2247305		
Job No:	Drawing No:	Rev:
<b>639</b>	<b>2.007</b>	<b>A</b>