


NOTES:

DO NOT SCALE THIS DRAWING FIGURED DIMENSIONS ONLY TO BE WORKED TO. REPORT ANY DISCREPANCIES TO STARK ASSOCIATES PRIOR TO COMMENCEMENT ON SITE

THIS DRAWING TO BE READ IN CONJUNCTION WITH DRAWINGS

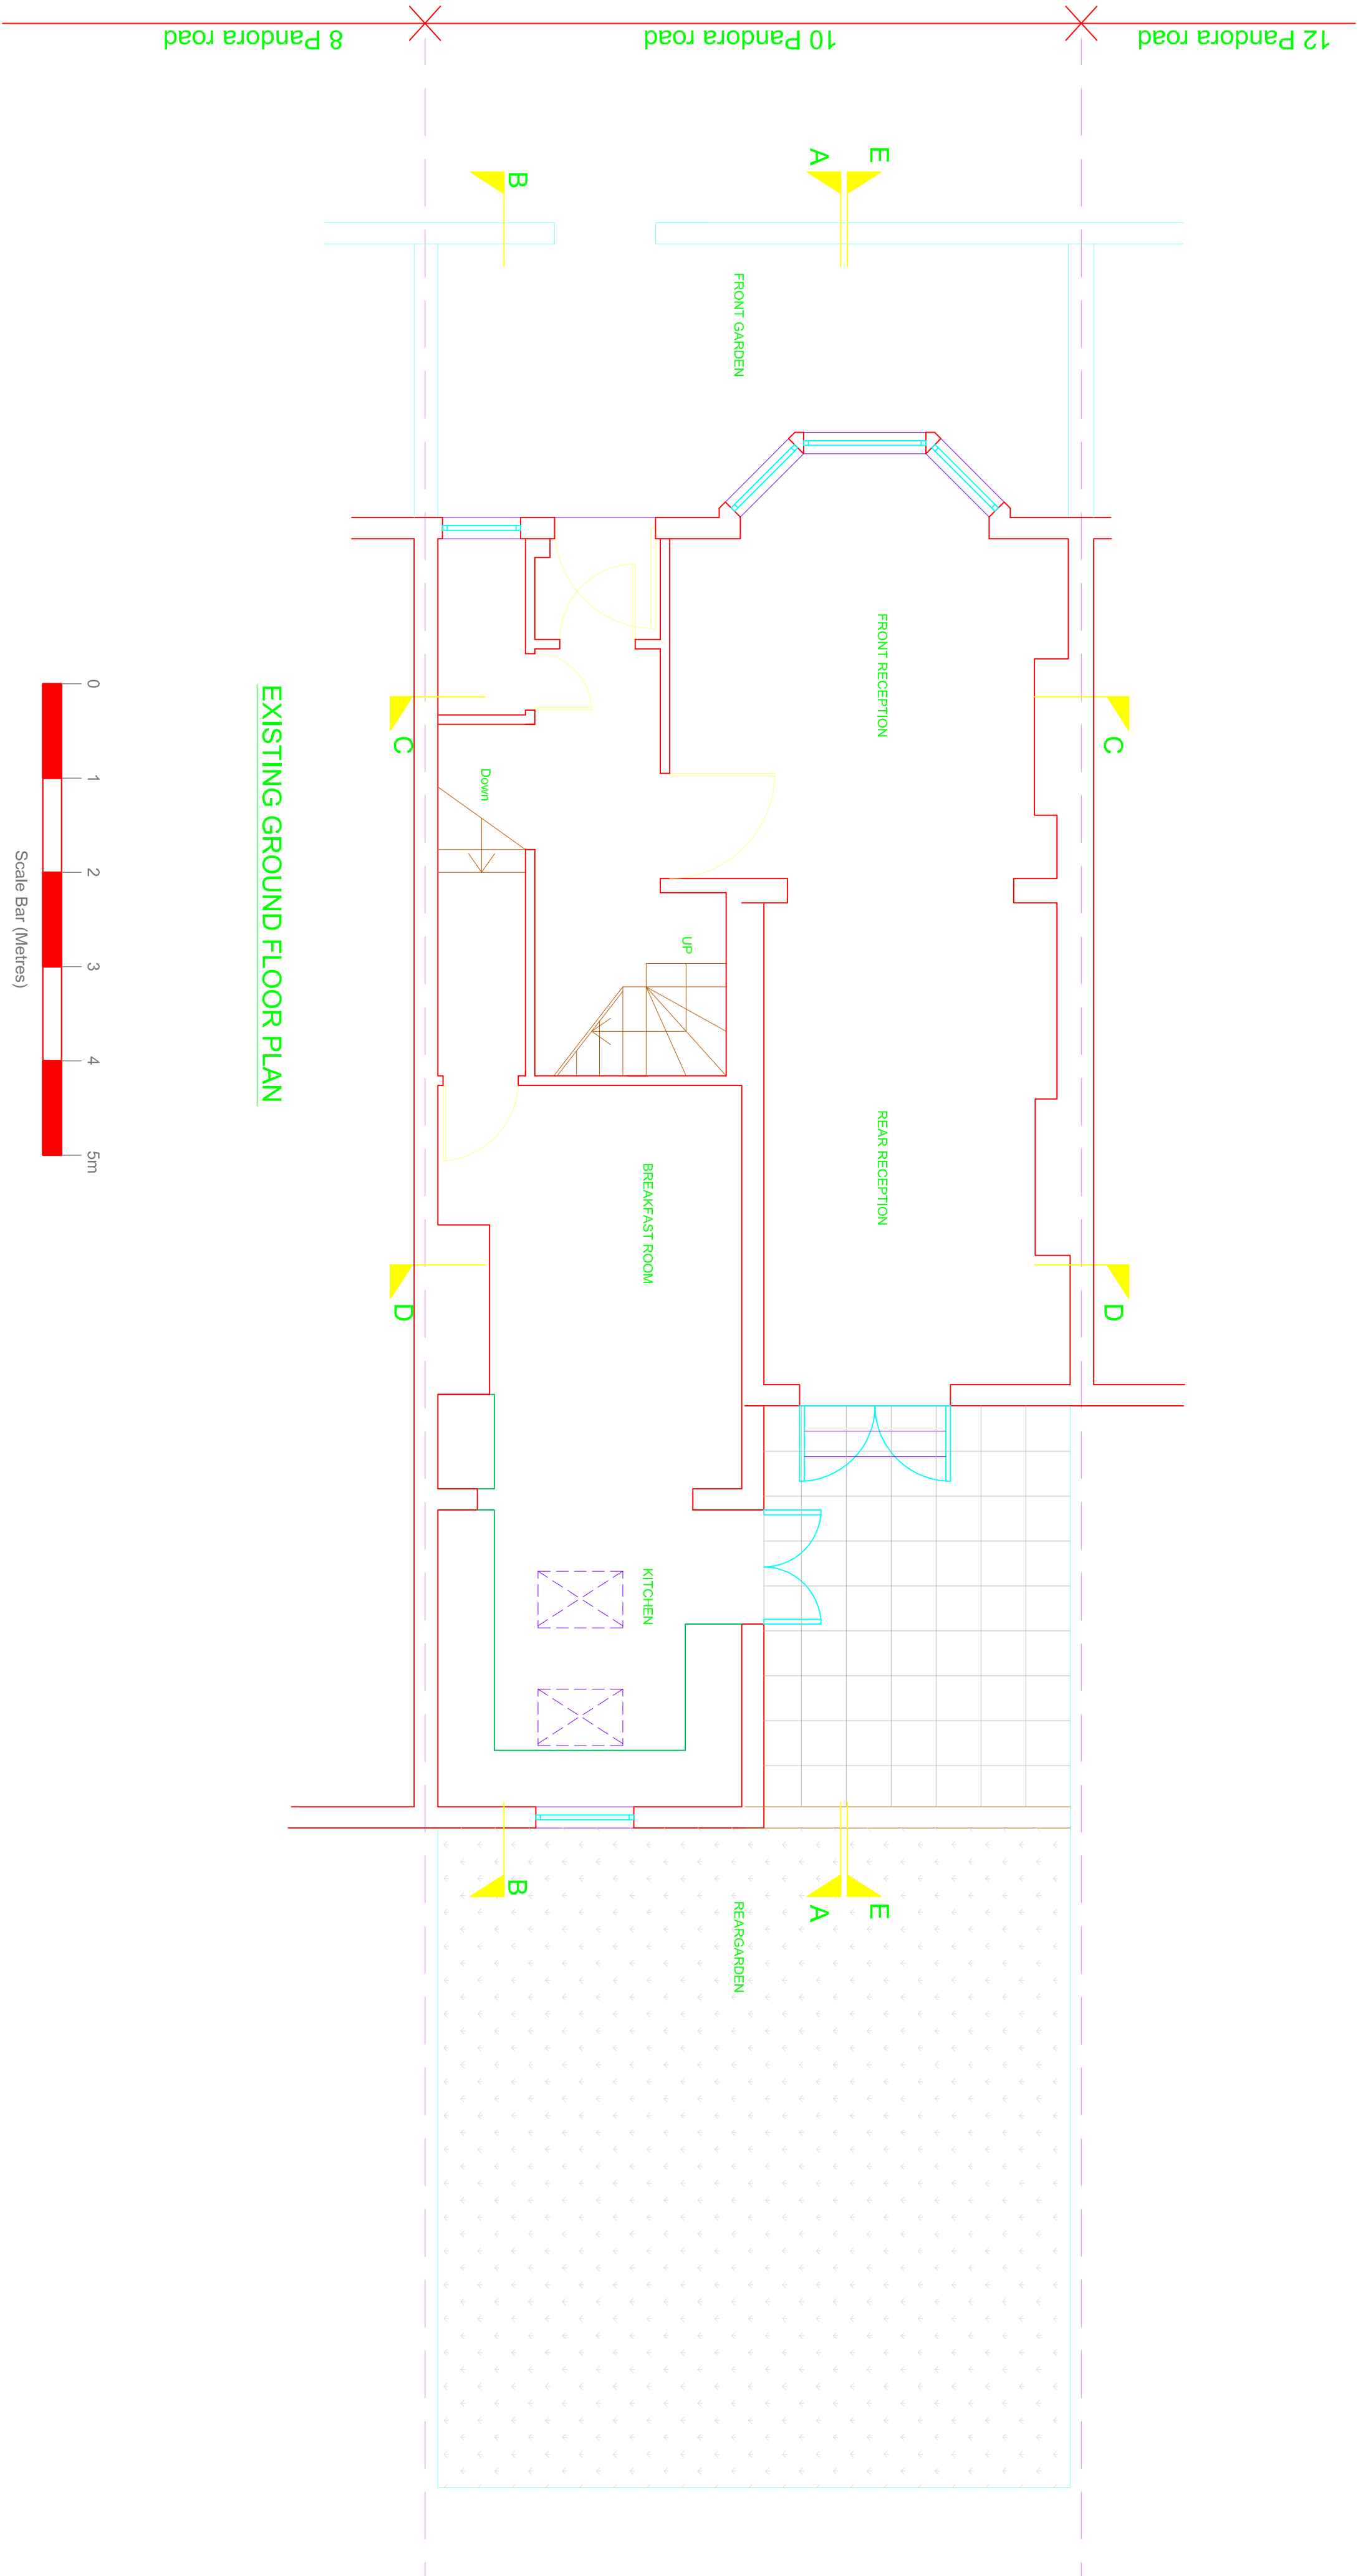

EXISTING GROUND FLOOR PLAN

**ISSUED FOR
LOCAL AUTHORITY
PLANNING APPROVAL**

Client		Project		Title	
Mr & Mrs Stark		10 Pandora Road, West Hampstead London NW6 1TT		Existing Ground Floor Plan	
Date	Drawn	Ckd			
Oct 15	DGI	SLS			
Scale	Job No.	Dwg N.	Rev.		
1:50@A2		03	-		
STARK ASSOCIATES 3 PERINS COURT HAMPTSTEAD LONDON NW3 1QS Tel: 0207 435 3294 E-Mail: Stephen.stark@virgin.net					