



NOTES:  
DO NOT SCALE THIS DRAWING FIGURED DIMENSIONS  
ONLY TO BE WORKED TO. REPORT ANY DISCREPANCIES  
TO STARK ASSOCIATES PRIOR TO COMMENCEMENT ON  
SITE  
THIS DRAWING TO BE READ IN CONJUNCTION WITH  
DRAWINGS

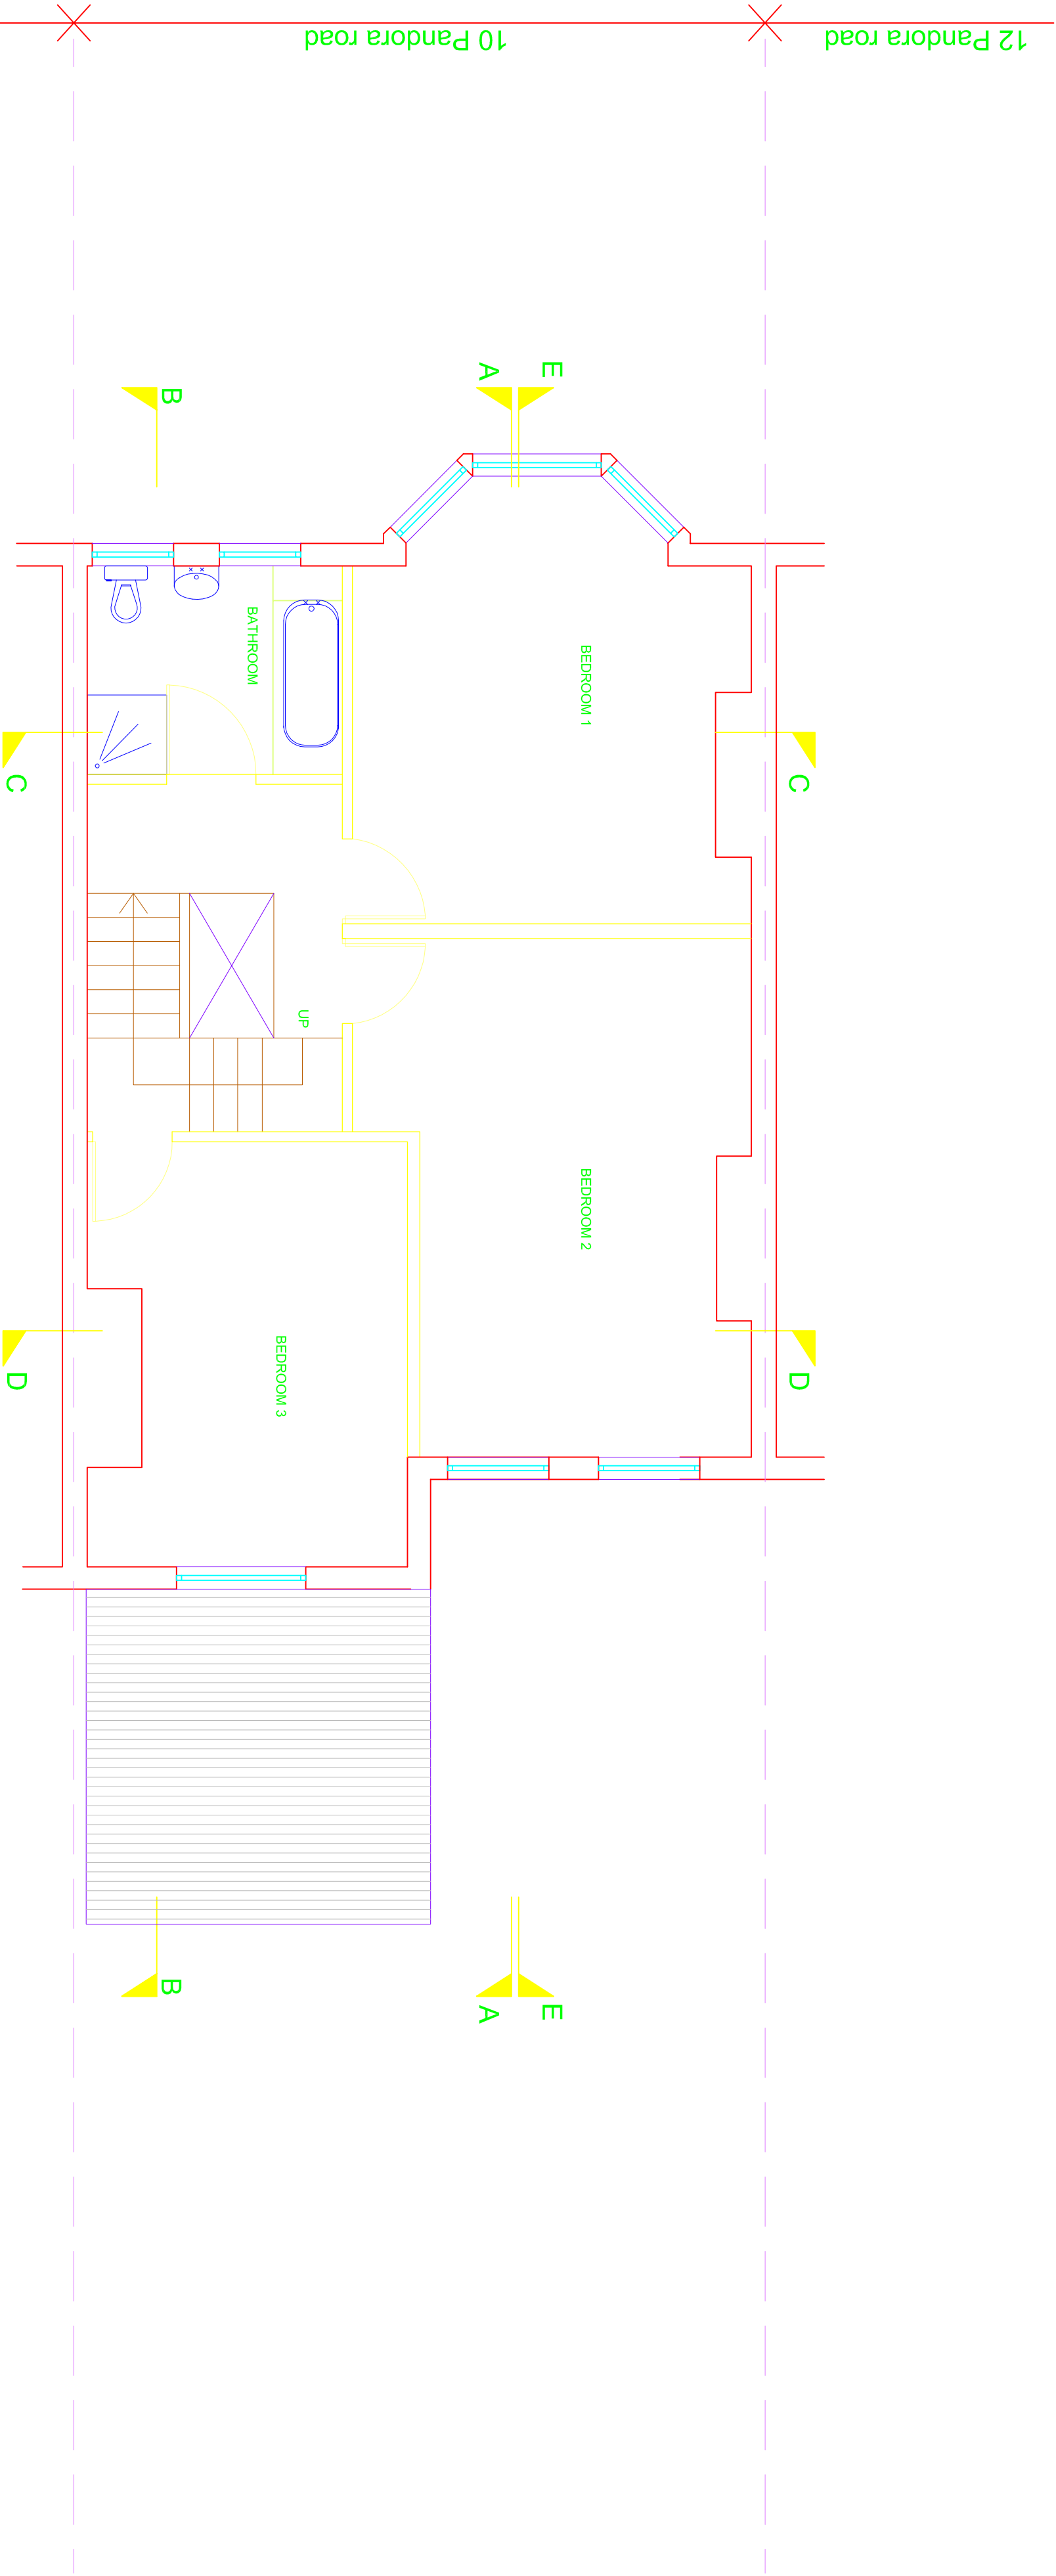

EXISTING FIRST FLOOR PLAN

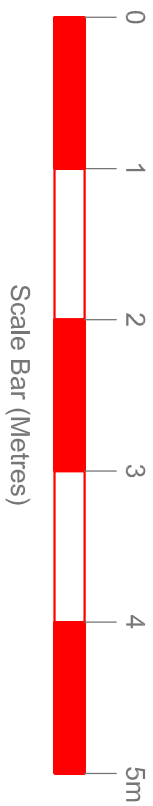

ISSUED FOR  
LOCAL AUTHORITY  
PLANNING APPROVAL

|                |                                                   |                           |     |      |        |            |         |         |        |      |   |
|----------------|---------------------------------------------------|---------------------------|-----|------|--------|------------|---------|---------|--------|------|---|
| Client         | Project                                           | Title                     | Rev | Date | Mod by | Amendments | Date    | Drawn   | Ckd    | SLS  | STARK ASSOCIATES<br>3 PERRINS COURT HAMPTSTEAD LONDON NW3 1QS<br>Tel: 0207 435 3294<br>E-Mail: stephen.stark@virgin.net |
| Mr & Mrs Stark | 10 Pandora Road, West Hampstead<br>London NW6 1TT | Existing First Floor Plan | -   | -    | -      | -          | OCT 15  | DGI     | 04     | -    |   |
|                |                                                   |                           | Rev | Date | Mod by | Amendments | Scale   | Job No. | Dwg N. | Rev. |   |
|                |                                                   |                           |     |      |        |            | 1:50@A2 |         |        |      |   |