


NOTES:

DO NOT SCALE THIS DRAWING FIGURED DIMENSIONS ONLY TO BE WORKED TO. REPORT ANY DISCREPANCIES TO STARK ASSOCIATES PRIOR TO COMMENCEMENT ON SITE

THIS DRAWING TO BE READ IN CONJUNCTION WITH DRAWINGS

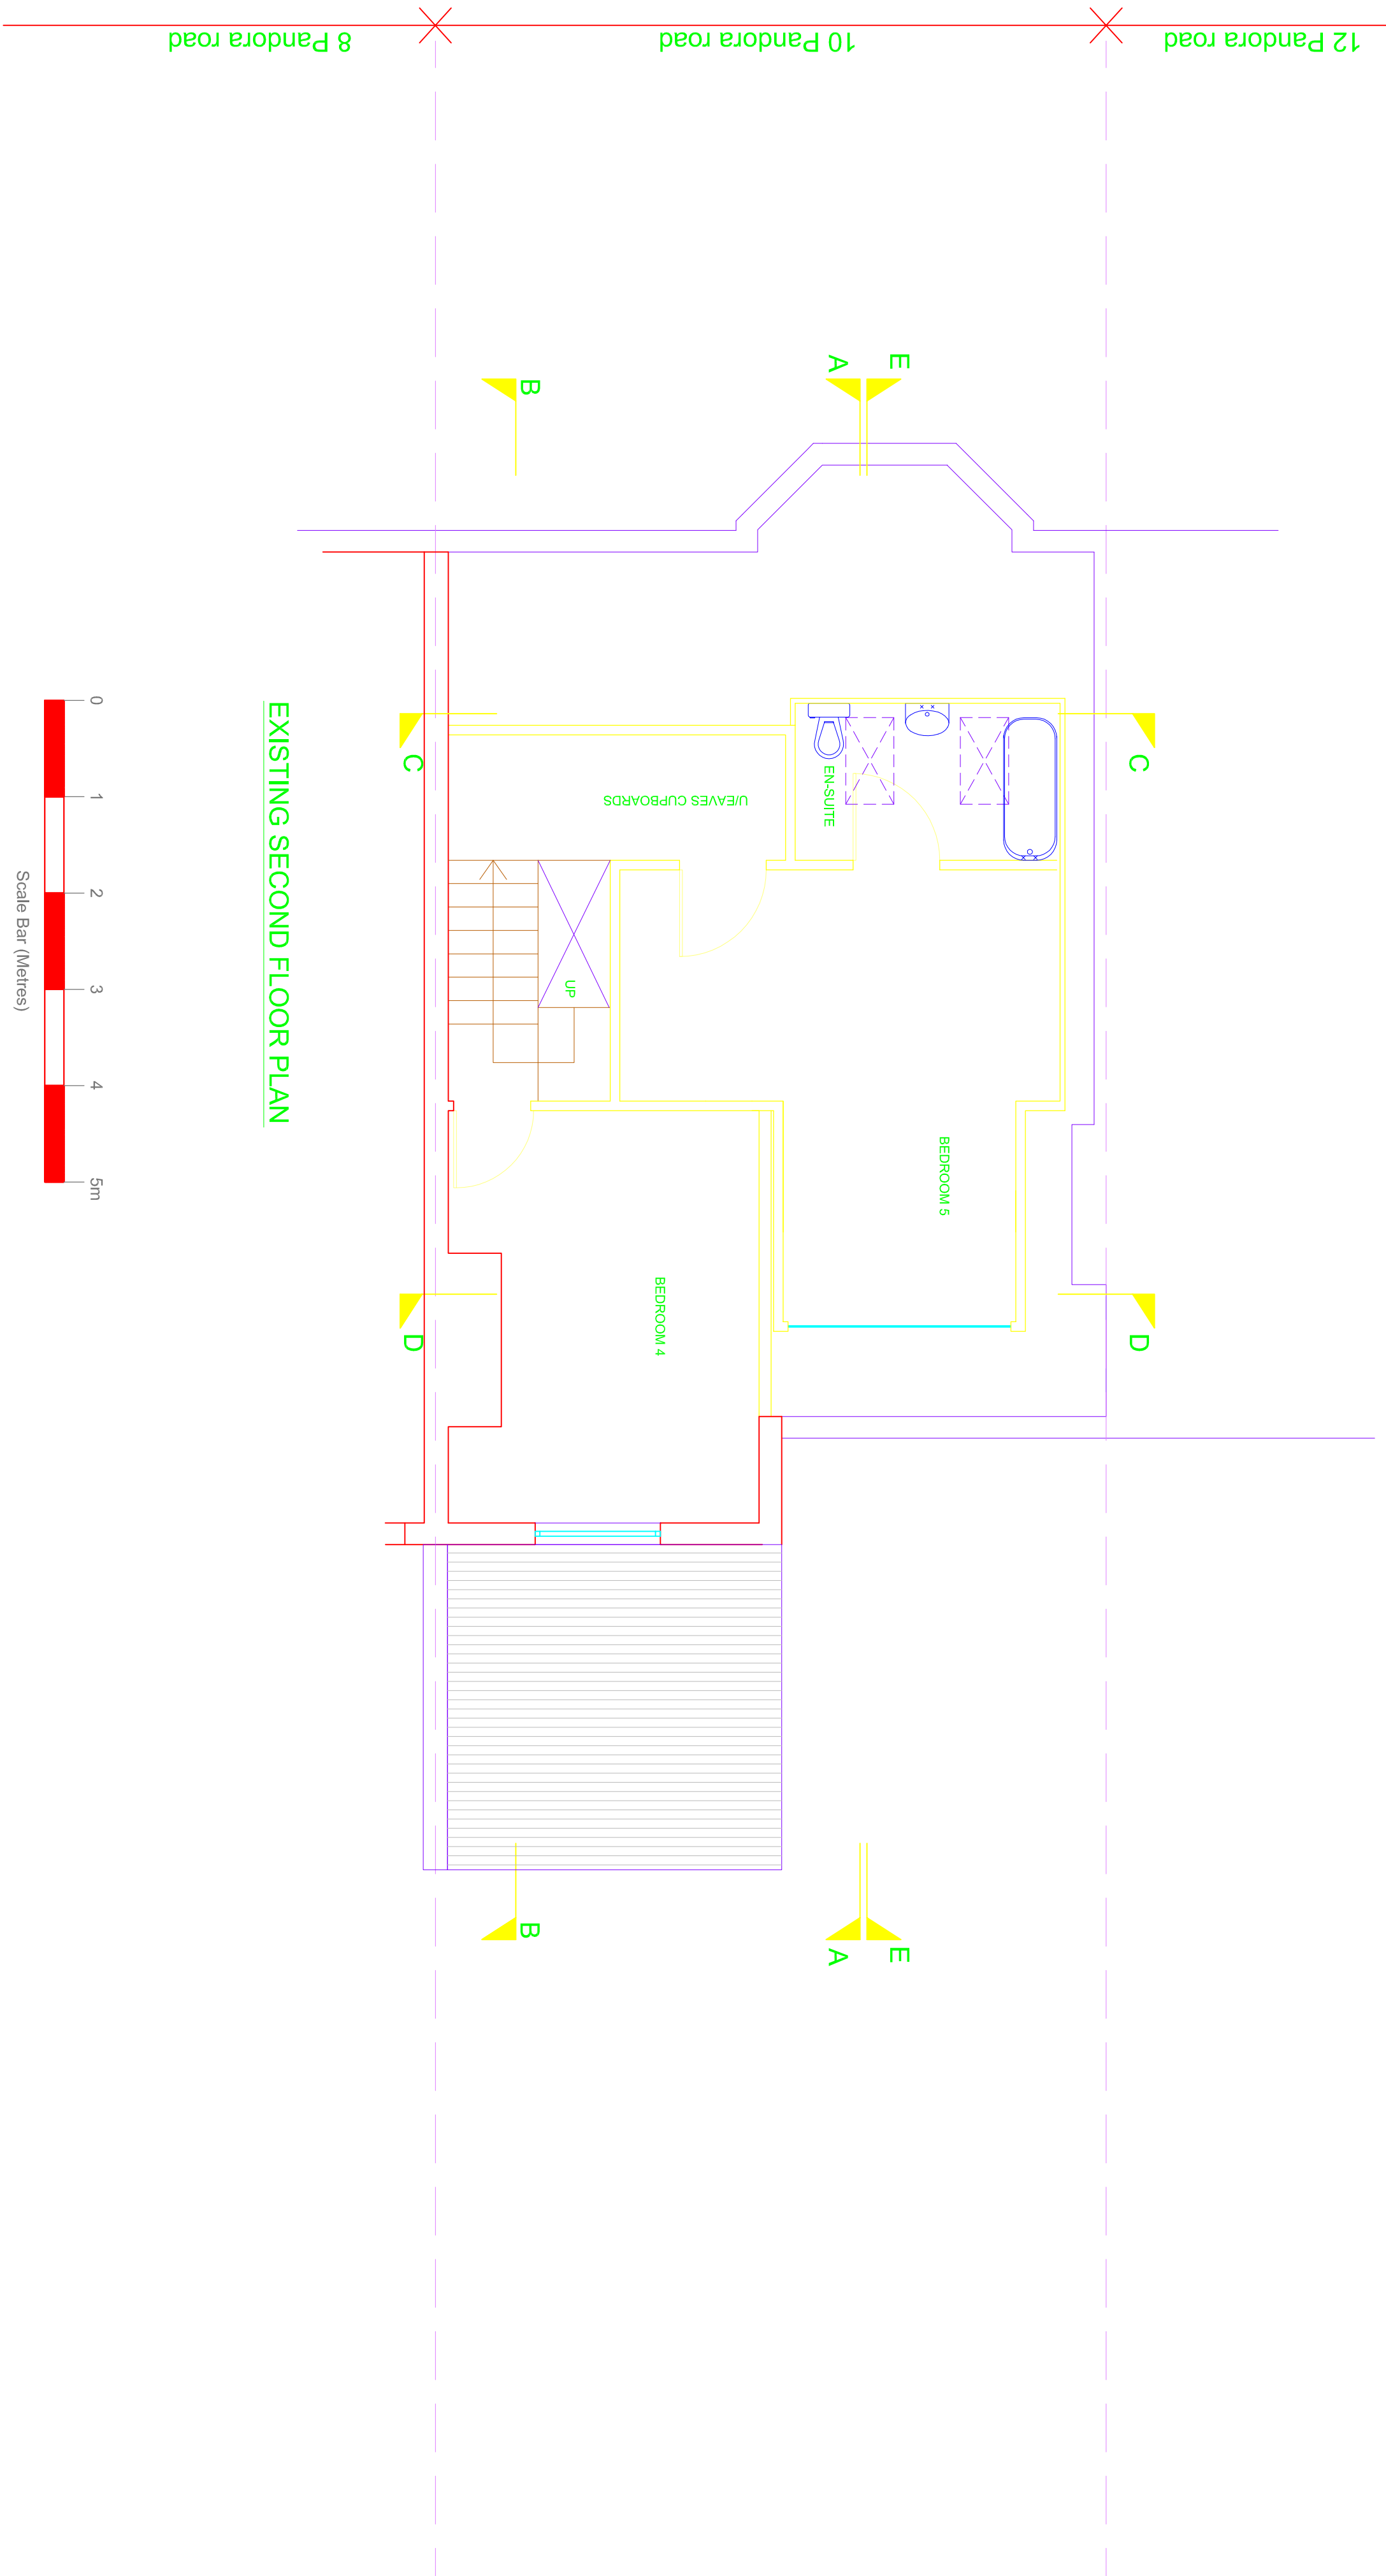

EXISTING SECOND FLOOR PLAN

**ISSUED FOR
LOCAL AUTHORITY
PLANNING APPROVAL**

Client		Project		Title	
Mr & Mrs Stark		10 Pandora Road, West Hampstead London NW6 1TT		Existing Second Floor Plan	
Date		Drawn		Ckd	
OCT 15	DGI		SJS		
Scale	Job No.	Dwg N.	Rev.		
1:50@A2		05	-		
STARK ASSOCIATES 3 PERRINS COURT HAMPESTEAD LONDON NW3 1QS Tel: 0207 435 3294 E-Mail: stephen.stark@stark.net					