



NOTES:  
 DO NOT SCALE THIS DRAWING FIGURED DIMEN  
 ONLY TO BE WORKED TO. REPORT ANY DISCRE  
 TO STARK ASSOCIATES PRIOR TO COMMENCEM  
 SITE  
 THIS DRAWING TO BE READ IN CONJUNCTION W  
 DRAWINGS

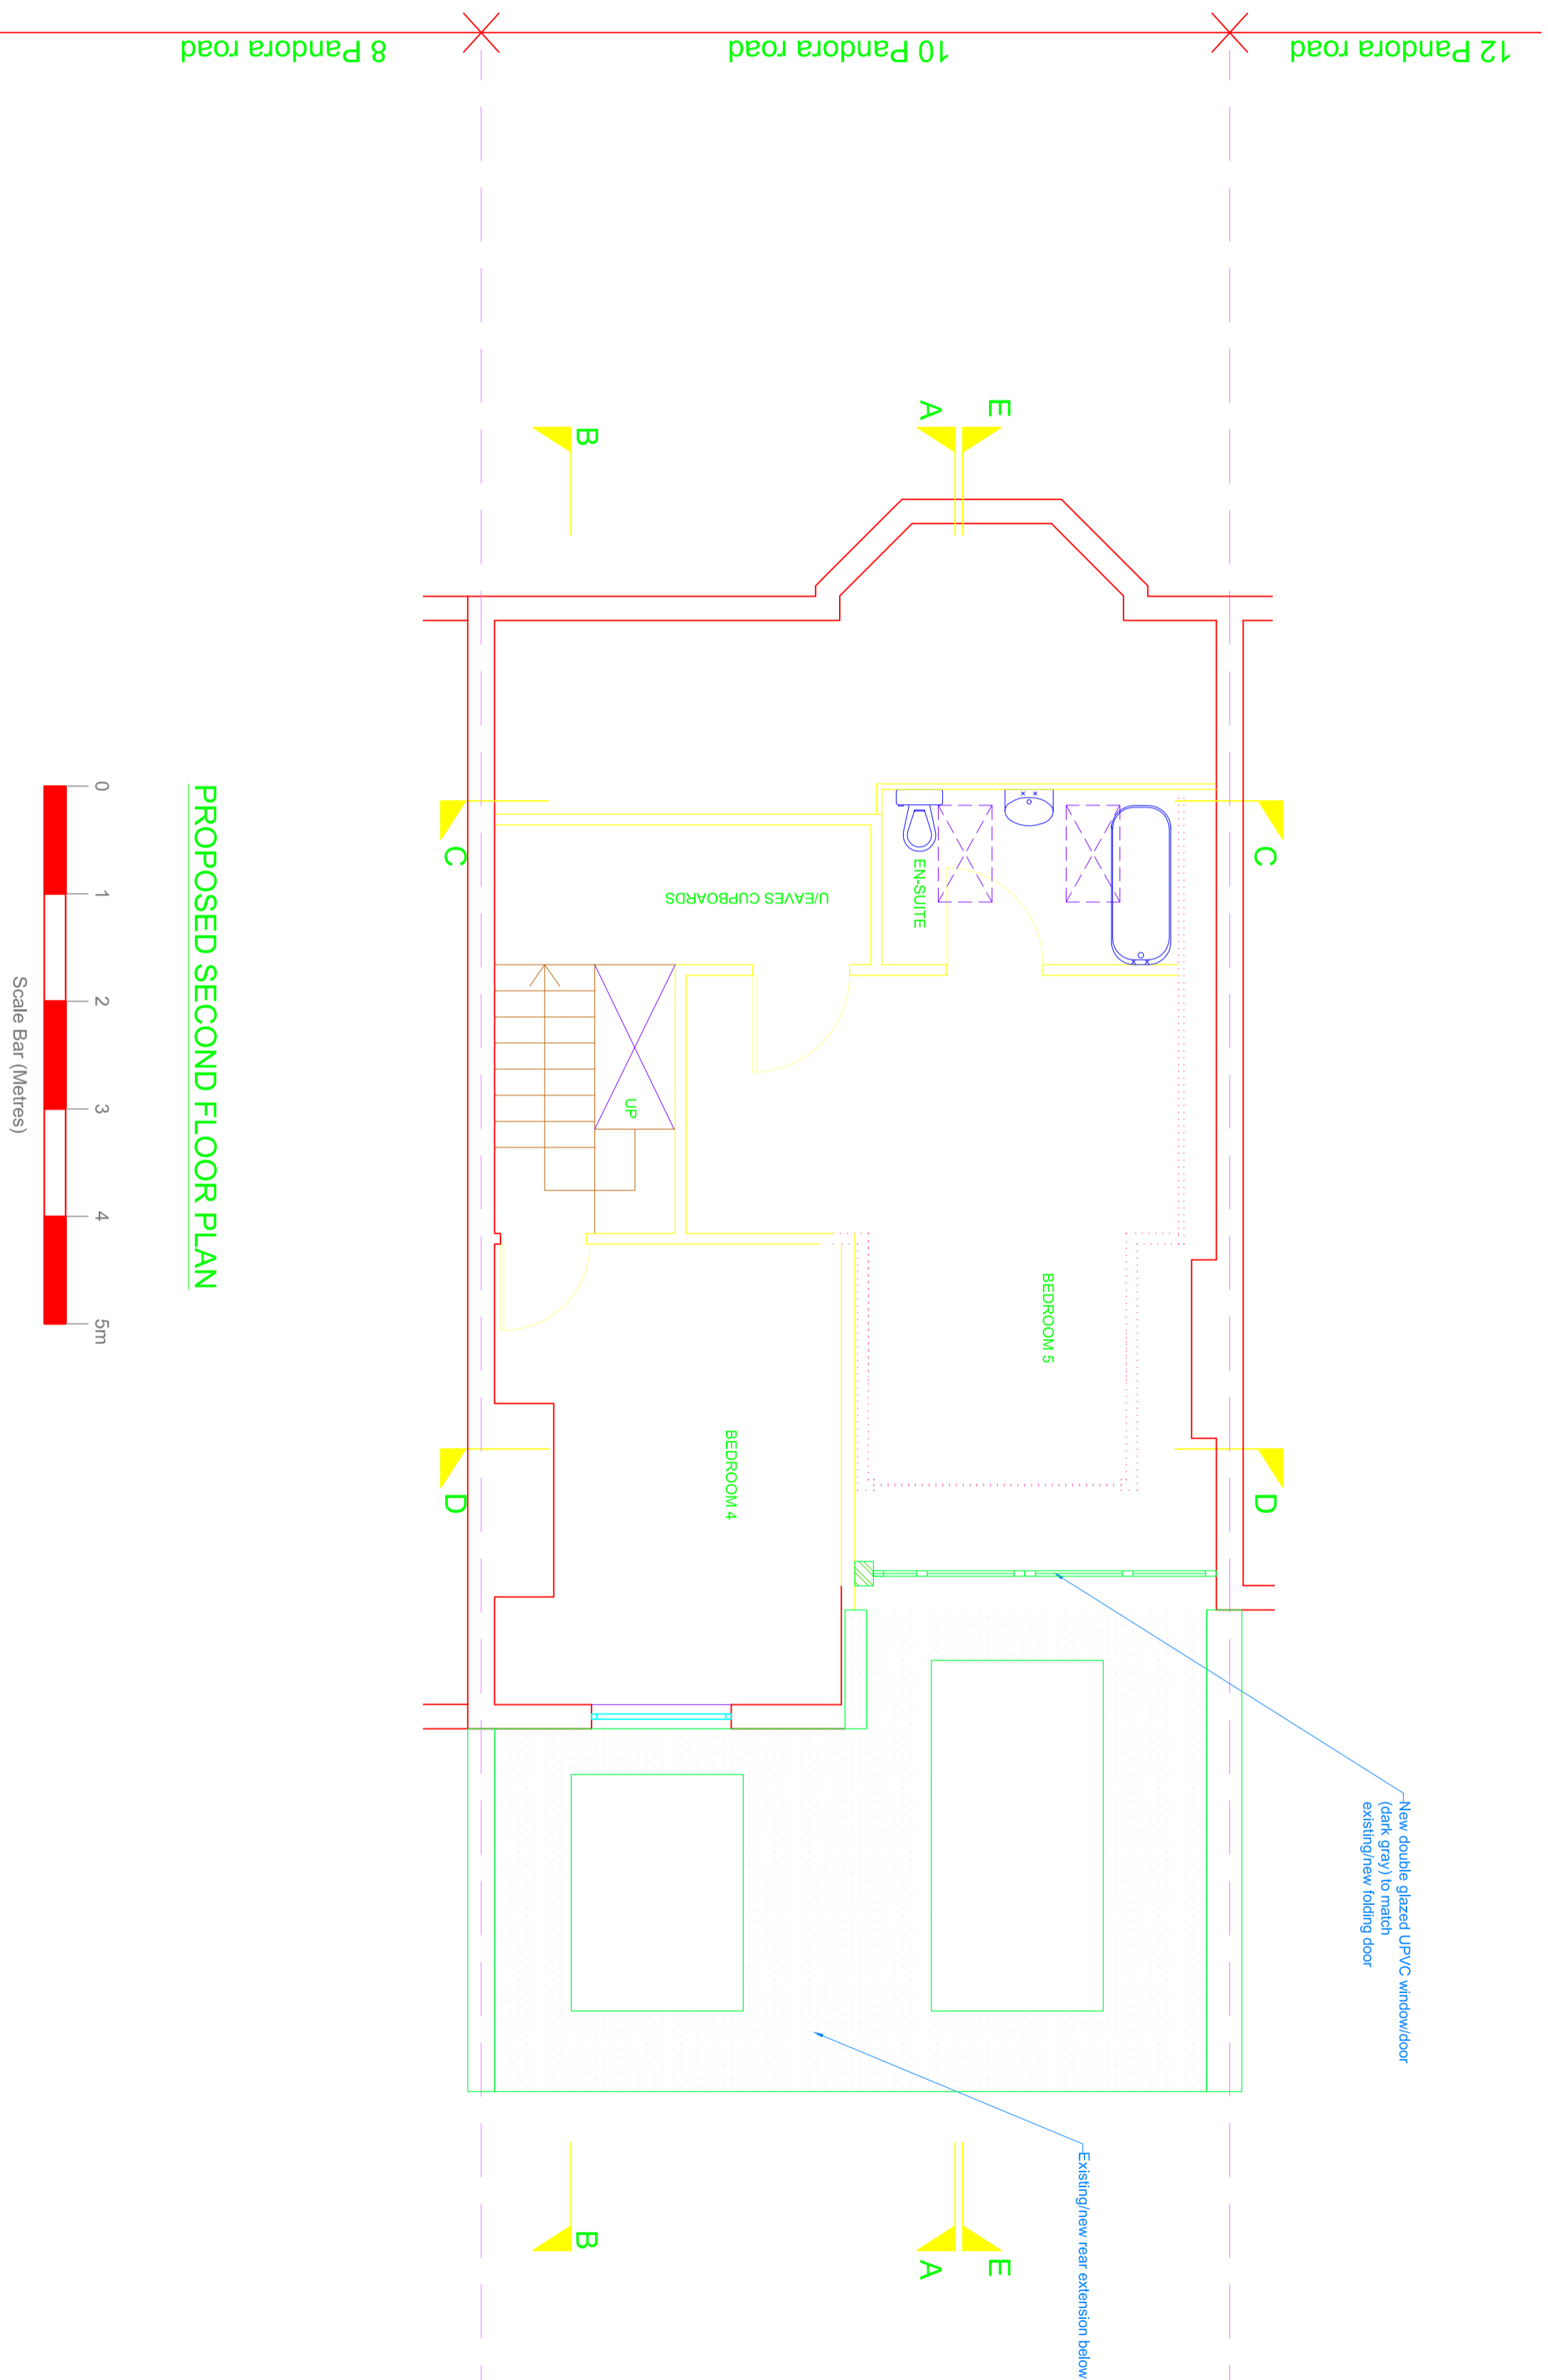

**PROPOSED SECOND FLOOR PLAN**

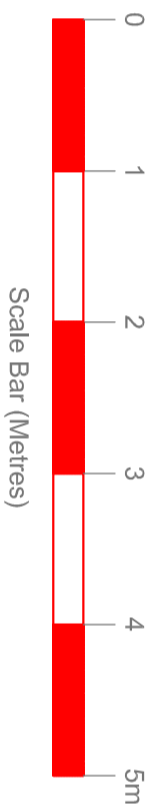

Client  
**Mr & Mrs Stark**

Project  
**10 Pandora Road, West Hampstead  
 London NW6 1TT**

Title  
**Proposed Second Floor Plan**

Rev	Date	Made by	Amendments
-	-	-	-

Date	Drawn	CKd
OCT 15	DGI	SLS
Scale	Job No.	Dwg N°
1:50@A2		16
		Rev.
		-

STARK ASSOCIATES  
 3 PERRINS COURT HAMPSTEAD LONDON N  
 Tel: 0207 733 3294  
 E-Mail: stephen.stark@virgin.net

**ISSUED FOR  
 LOCAL AUTHORITY  
 PLANNING APPROV/**