


Plan 1:50

**KEY:**

- Site Boundary
- New Close board fencing

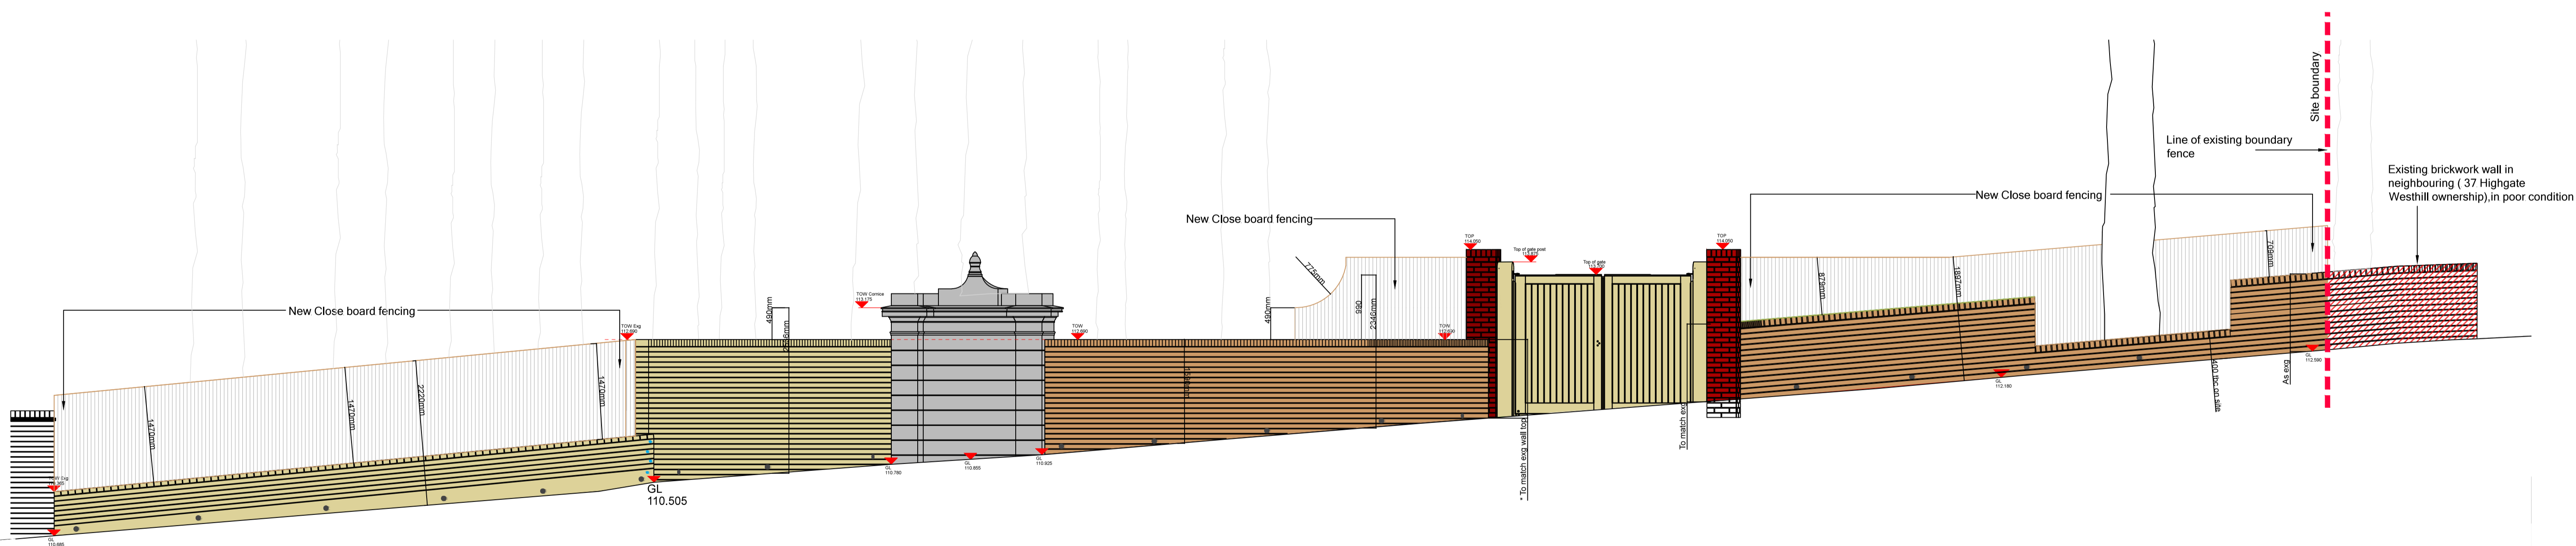

Elevation 1:50

Project:  
36a Highgate Westhill  
London  
N6

General notes:  
1. This drawing is to be read in conjunction with other C&M landscape drawings and specifications.  
2. Any discrepancies between sources of information should be immediately notified to the Landscape Architect for clarification.  
3. Do not scale off this drawing.  
4. All dimensions in mm unless otherwise stated.

TPO WOODLAND  
PLAN/ELEVATION  
PROPOSED FENCING  
PLANNING

PROJECT H  
EXTERNAL WORKS  
1:50 A1  
01/10/2015  
601-P-1393-001

**colvin&  
moggridge**  
The Old House, 2 Wellesley Court Road  
Croydon, Surrey CR0 1LE  
t +44 (0)20 8688 9083 f +44 (0)20 8686 5844  
e croydon@colmog.co.uk www.colmog.co.uk

001 Minor amendments to fence layout 09.12.2015 TN