








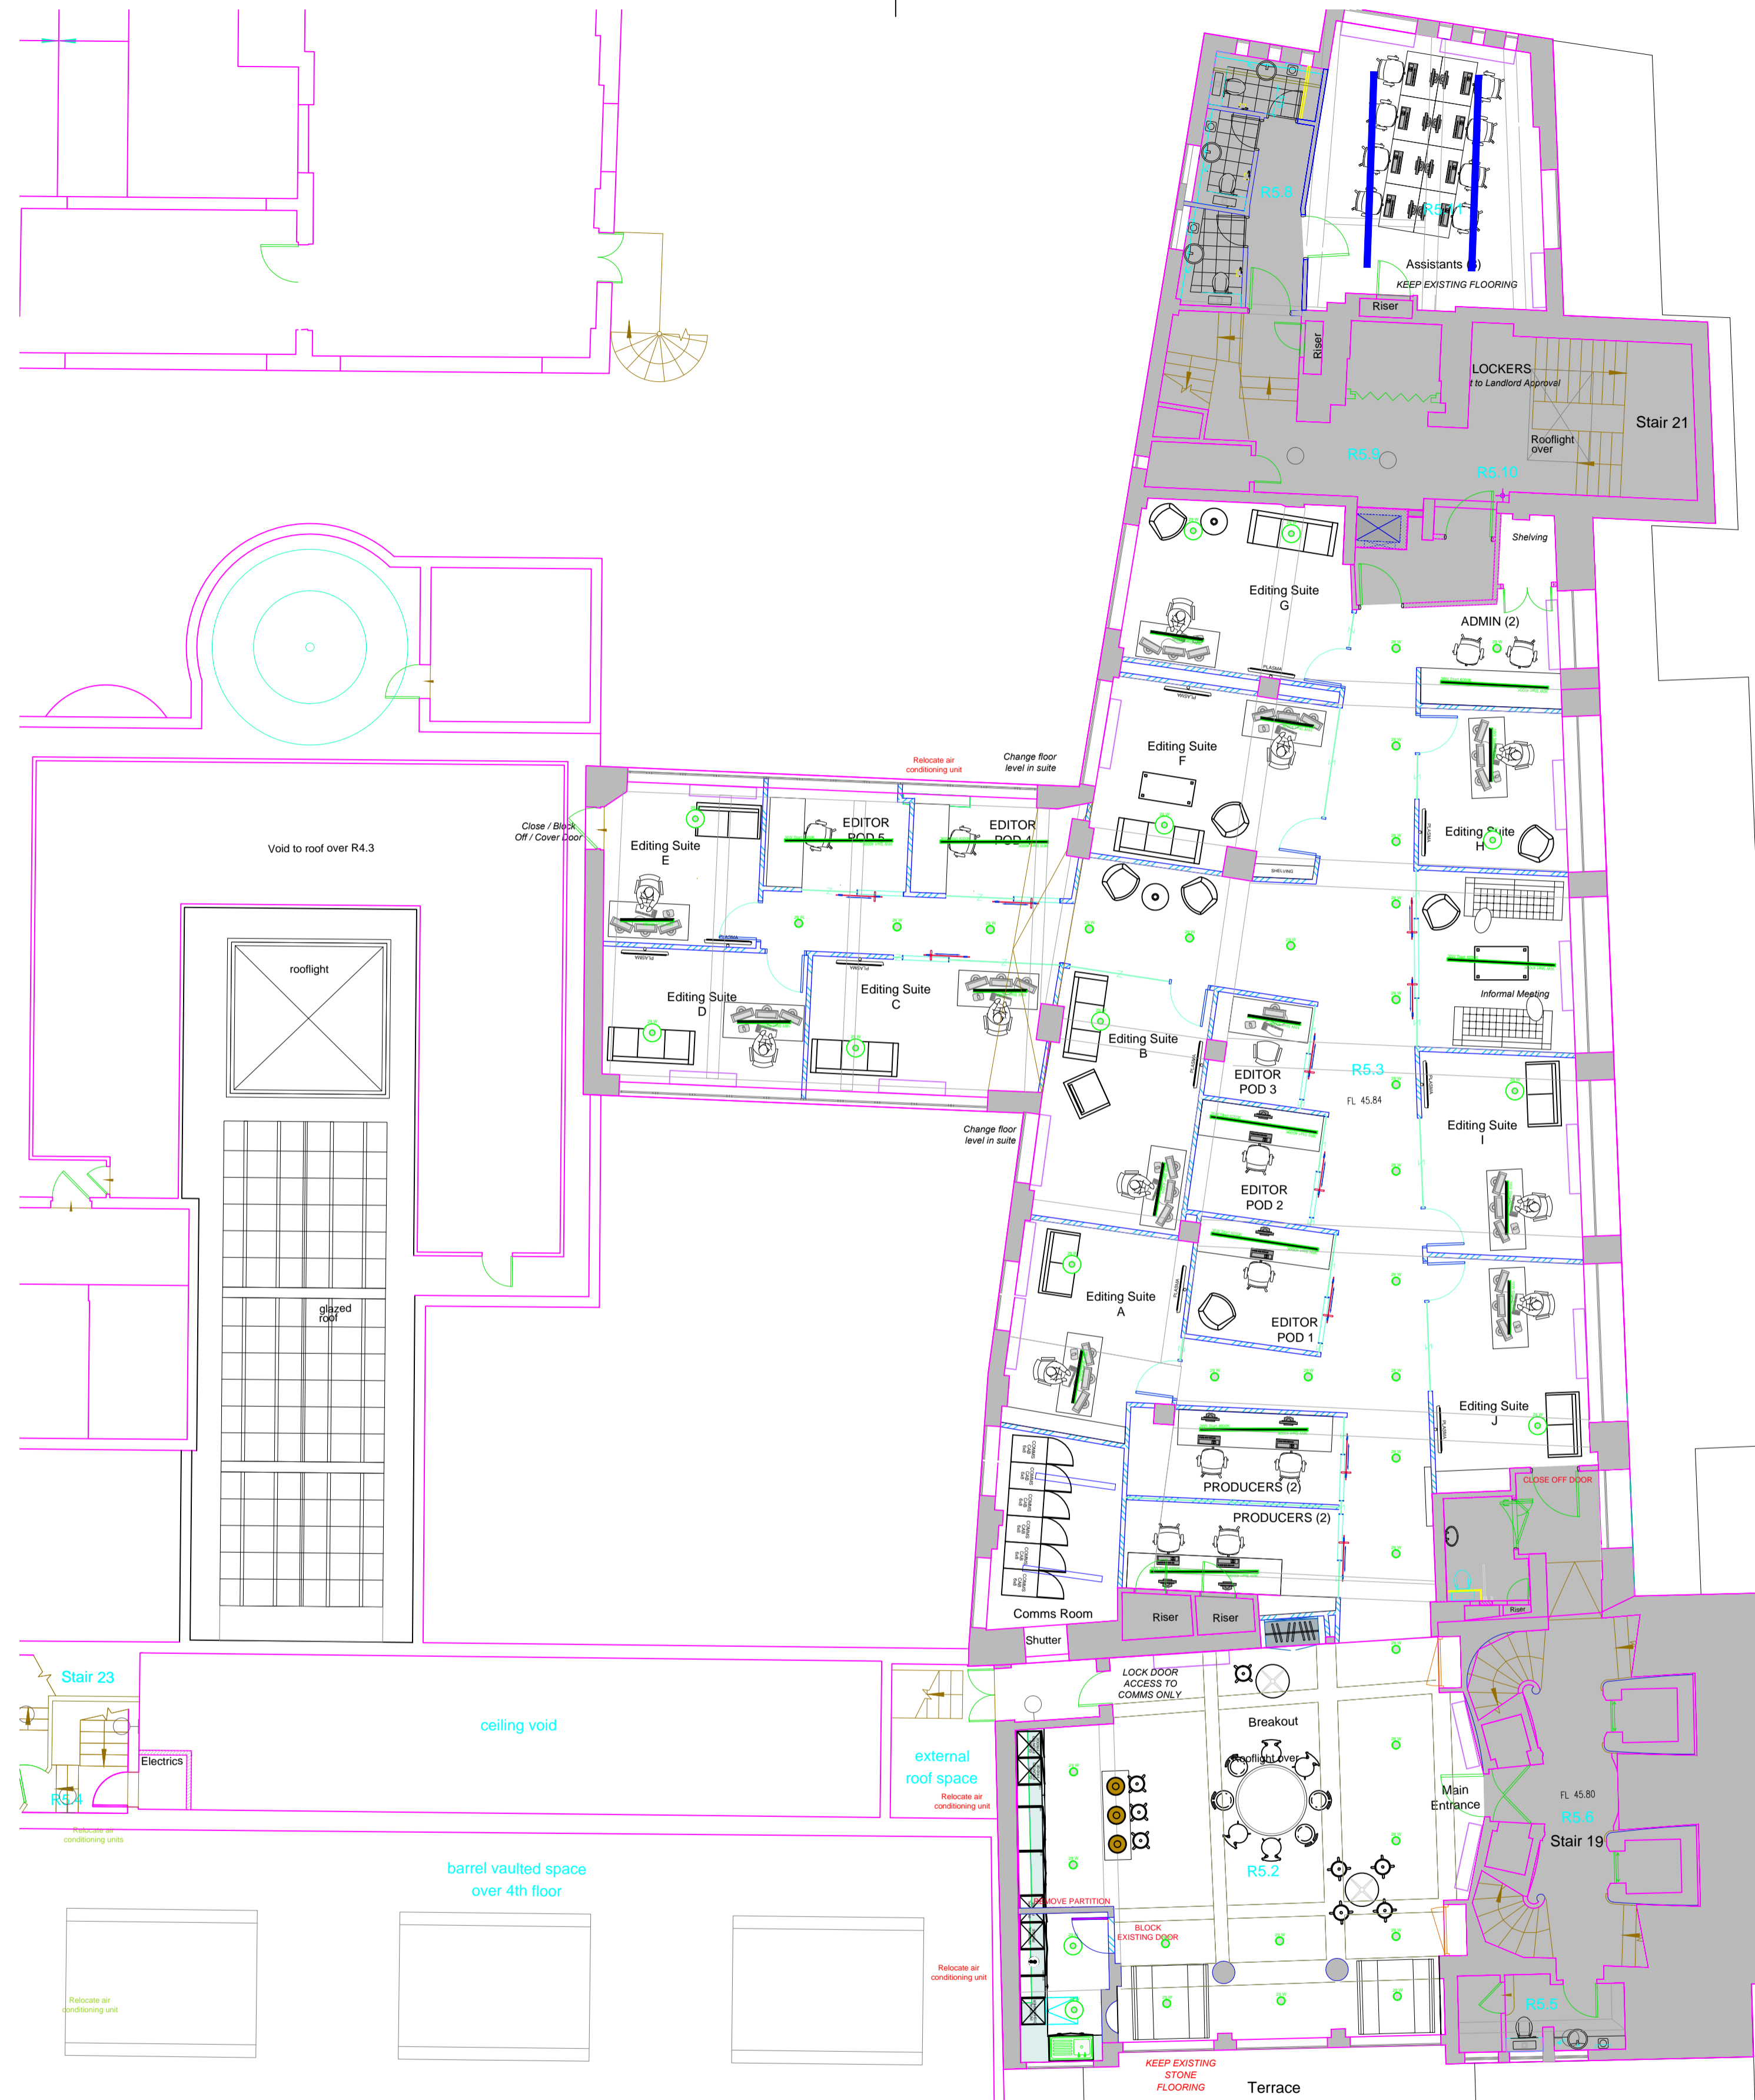
PROPOSED

PROPOSED LIGHTS:

-  Fagerhult Terso LED
Downlight LED 29 W 840
Diameter: 400 mm - Height: 300 mm
Colour: White, Art.No. 54535-402
-  Fagerhult Pleiad G3 Surface Mounted Matt reflector
Downlight LED 29 W 840
Diameter: 180 mm - Height: 200 mm
Colour: White, Art.No. 72518
-  Fagerhult Notor LED Start
General Lighting LED 1850lm, 18W, 4000K
Length: 1266mm, width: 60mm, depth: 60mm
Art.No. 27951
-  Fagerhult Notor LED Start
General Lighting LED 3700lm, 36W, 4000K
Length: 2433mm, width: 60mm, depth: 60mm
Art.No. 27952
-  AUXILIUM PENDANTS
THE CANDY COLLECTION
Diameter: 400 mm - Height: 350 mm
Colour: TBC

EXISTING LIGHTS:


-  EXISTING LINEAR LIGHT FITTING
RECESSED IN PLASTERBOARD
-  EXISTING LINEAR LIGHT FITTING
HUNG FROM CEILING



Plan - Scale 1:100 @ A1

This document represents the intellectual property of Fagerhult Lighting, and as a condition of issue may not be copied or used in connection with discussion involving any third part without our approval in writing. The drawing represents a recommendation for installation of Fagerhult Lighting equipment and may not form the basis of specification from an alternative supply source. Do not scale from drawing. All dimensions to be verified by contractor on site prior to any works. Fagerhult Lighting UK, 33-34 Dolben Street, London, SE1 0UQ Tel: +44 (0) 207 403 4123, Fax: +44 (0) 207 378 0906, www.fagerhult.co.uk

A1 1:100
A3 1:200

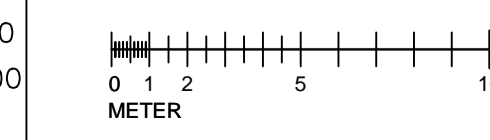

London		The Quarry		FLOOR	SCALE
FAGERHULT				5th Floor	1:100 @ A1
COUNTRY:	UK	DATE	09.12.2015		
CITY:	London	REV DATE	REV MARK		
LOCATION:	The Heals Building	PROJECT NO	COSTUMER NO	KEY ACCOUNT MANAGER	LIGHTING DESIGNER
				GC	LT