
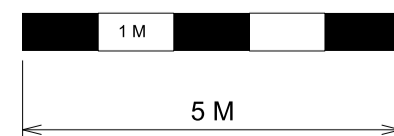
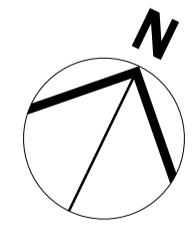


3.0 Demolition Drawings

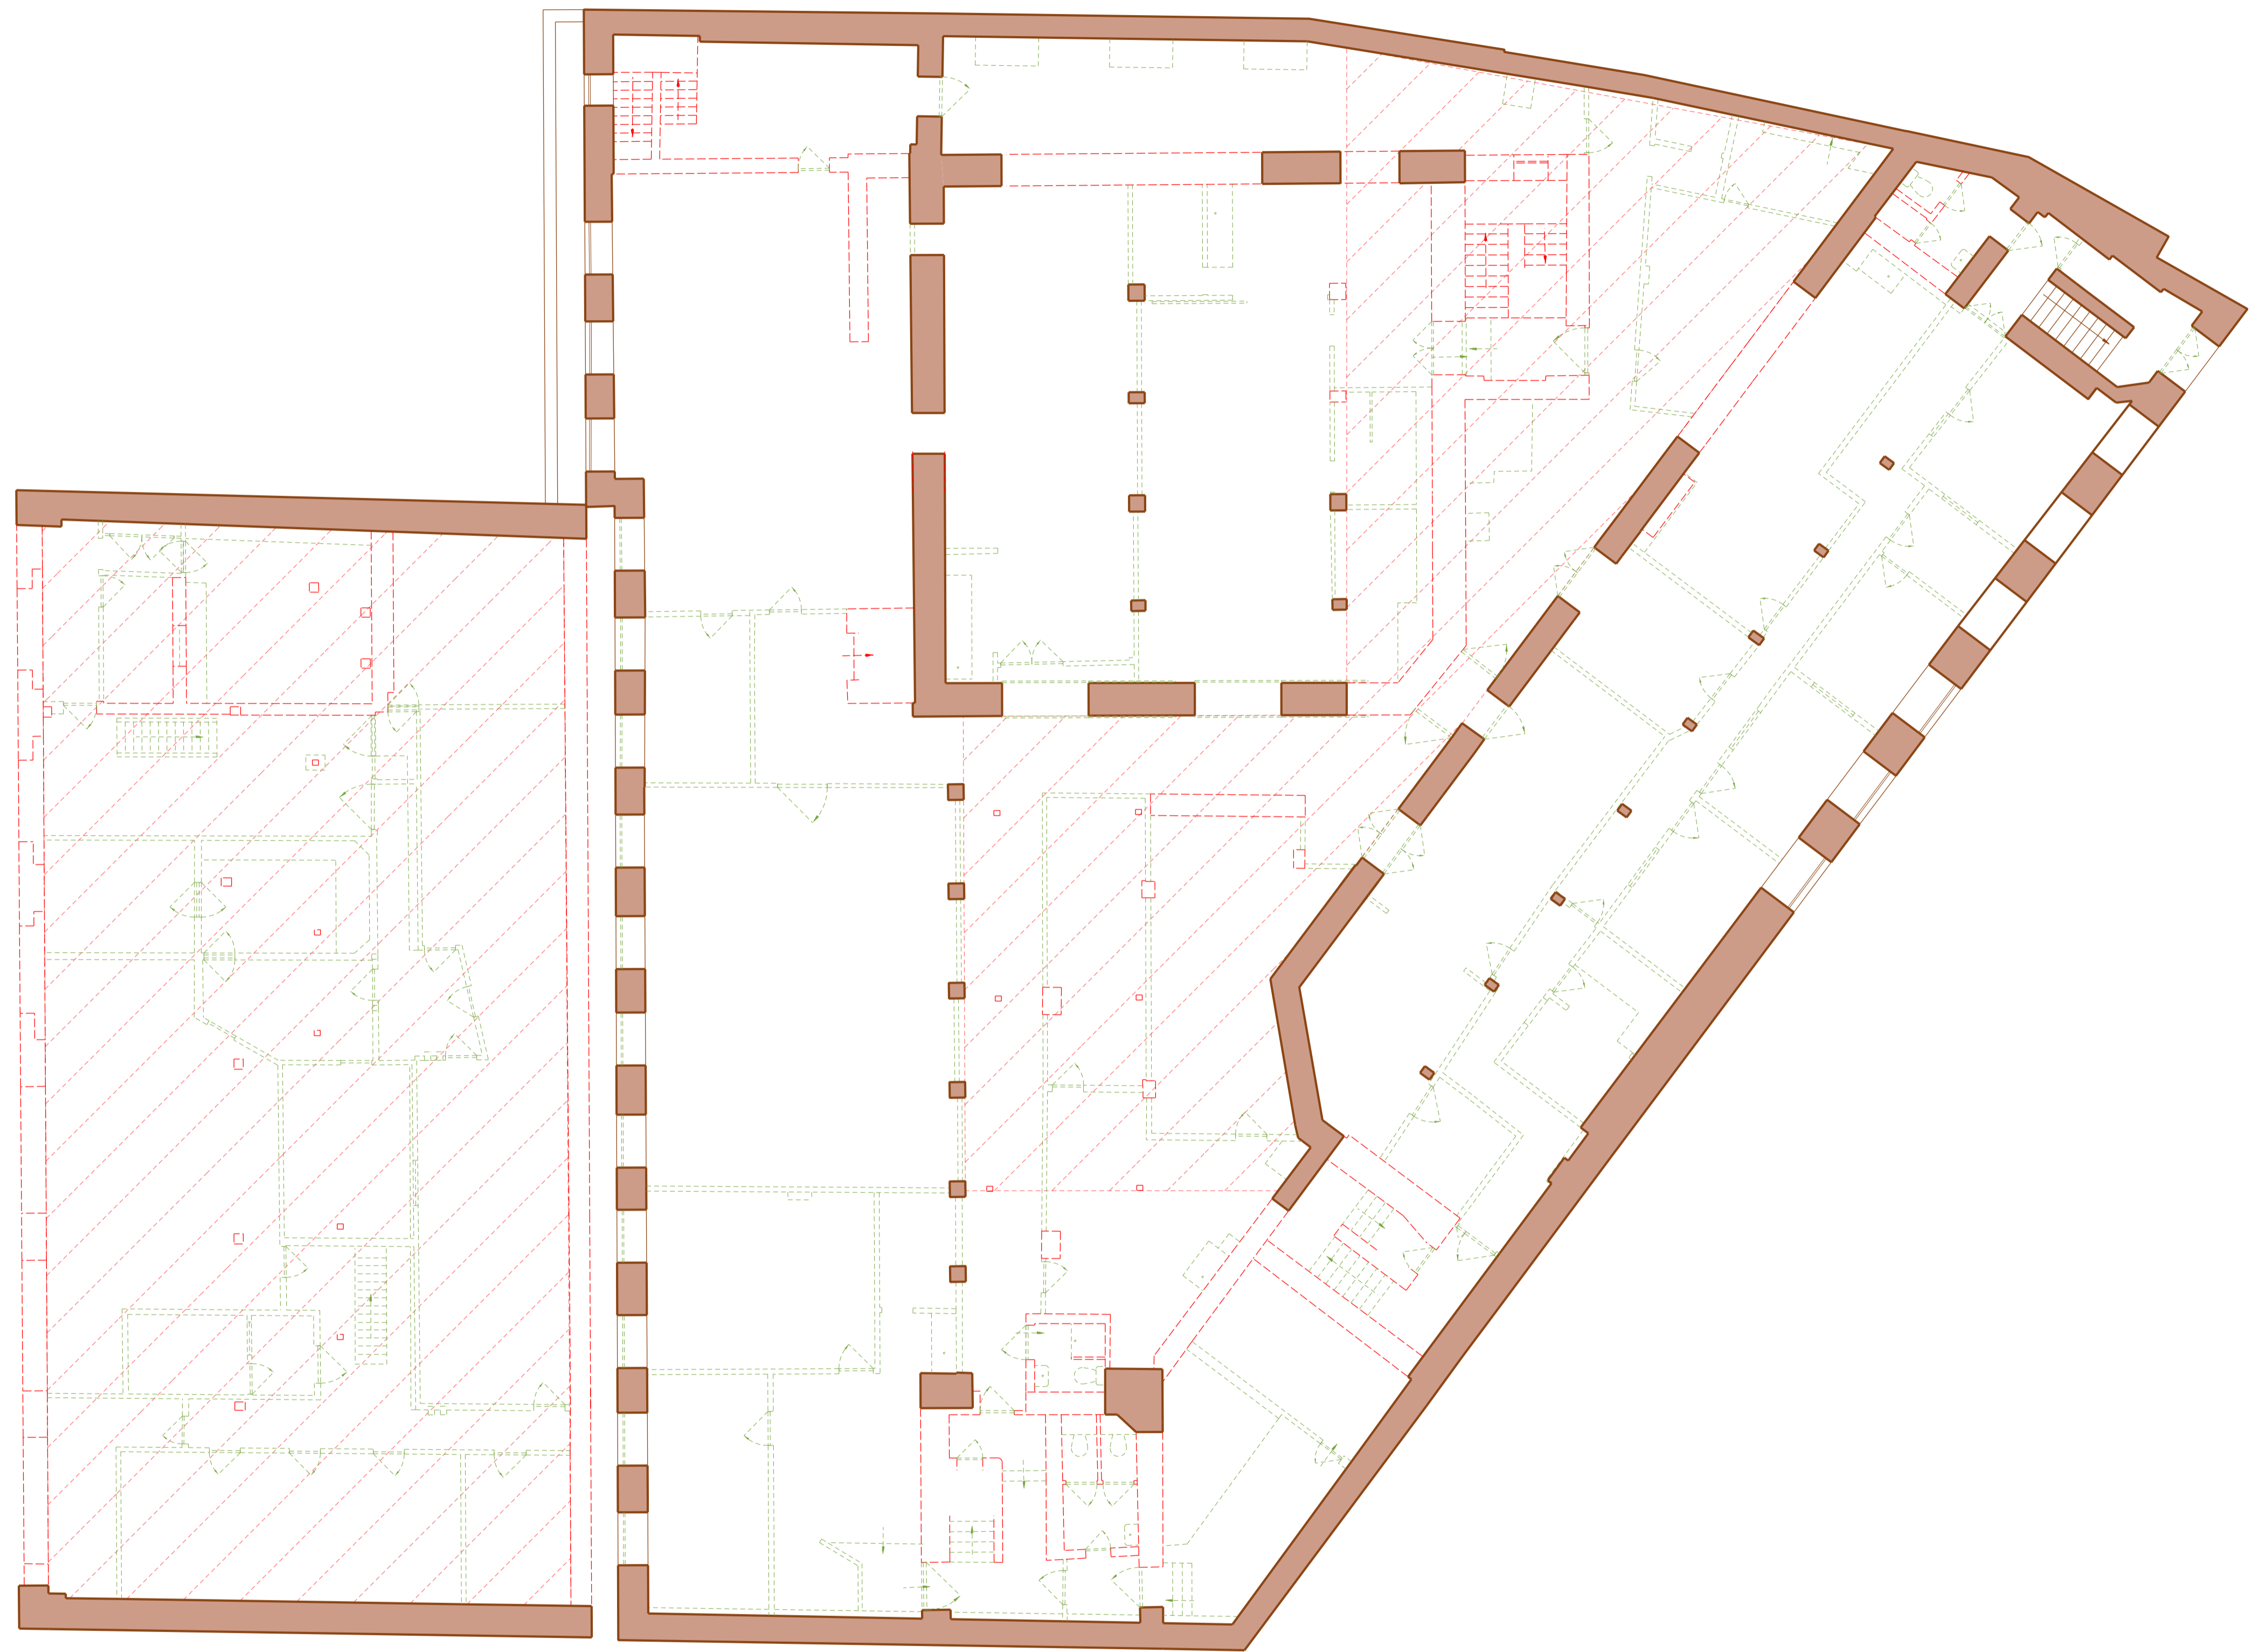


KEY	REV	DATE
	00	08/12/15 Issued for Planning

PLAN KEY	
	Retained Structural elements
	Demolition of Structural elements
	Demolition of Structural elements (in plan)
	Demolition of Internal Fitting elements

CONSULTANTS	
CLIENT:	DUKELEASE PROPERTIES LTD.
CONTRACTOR:	-
STRUCTURAL ENGINEER:	ECKERSLEY O'CALLAGHAN
SERVICES ENGINEER:	MITT LTD.
COST CONSULTANT:	EXIGERE
PROJECT MANAGER:	GVA SECOND LONDON WALL
ACOUSTIC CONSULTANT:	HANN TUCKER ASSOCIATES
CLADDING CONSULTANT:	-
SPECIFICATIONS CONSULTANT:	-

NOTE

1. Do not scale from this drawing.
2. All dimensions to be checked on site by the contractor and such dimensions to be his responsibility.
3. Report all drawing errors, omissions and discrepancies to the architect.
4. This document may be issued in an uncontrolled CAD format to enable others to use it as background information to make alterations and/or additions. In that instance the file will be accompanied by a PDF version. It is for those making such alterations and additions to ensure that they make use of current background information. AHMM Ltd accepts no liability for any such alterations or additions to the background information or arising out of changes to background information which occur prior to alterations of additions being made.

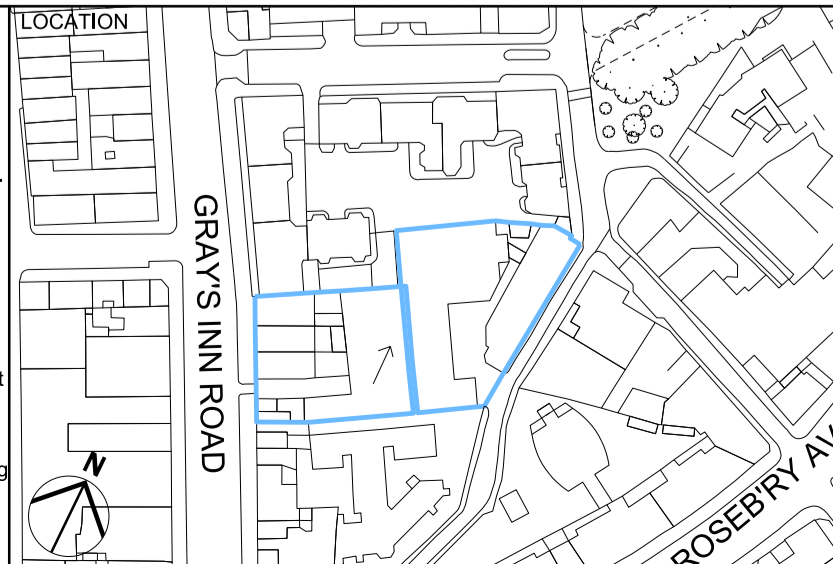

ALLFORD HALL MONAGHAN MORRIS							
ARCHITECTS Ltd MORELANDS, 5c23 OLD STREET LONDON EC1V 9HL TEL 020 7251 5261 FAX 020 7251 5123 WEB WWW.AHMM.CO.UK							
job title 156-164 GRAY'S INN ROAD / PANTHER HOUSE							
drawing title / location LOWER GROUND FLOOR DEMOLITION PLAN DEMOLITION DRAWINGS							
drawn by	checked	scale	status				
MA	LSC	1:100@A1; 1:200@A3	PLANNING				
project	zone	source	classification	drawing no.	revision		
14093	A	[12]	P099	00			



RETAINED 160-164 FACADE
SUBJECT TO
FURTHER INVESTIGATION

KEY

REV	DATE	DESCRIPTION
00	08/12/15	Issued for Planning

PLAN KEY


- Retained Structural elements
- Demolition of Structural elements
- Demolition of Structural elements (in plan)
- Demolition of Internal Fitting elements

CONSULTANTS

CLIENT:	DUKELEASE PROPERTIES LTD.
CONTRACTOR:	-
STRUCTURAL ENGINEER:	ECKERSLEY O'CALLAGHAN
SERVICES ENGINEER:	MIT LTD.
COST CONSULTANT:	EXIGERE
PROJECT MANAGER:	GVA SECOND LONDON WALL
ACOUSTIC CONSULTANT:	HANN TUCKER ASSOCIATES
CLADDING CONSULTANT:	-
SPECIFICATIONS CONSULTANT:	-

NOTE

- Do not scale from this drawing.
- All dimensions to be checked on site by the contractor and such dimensions to be his responsibility.
- Report all drawing errors, omissions and discrepancies to the architect.
- This document may be issued in an uncontrolled CAD format to enable others to use it as background information to make alterations and/or additions. In that instance the file will be accompanied by a PDF version. It is for those making such alterations and additions to ensure that they make use of current background information. AHMM Ltd accepts no liability for any such alterations or additions to the background information or arising out of changes to background information which occur prior to alterations of additions being made.

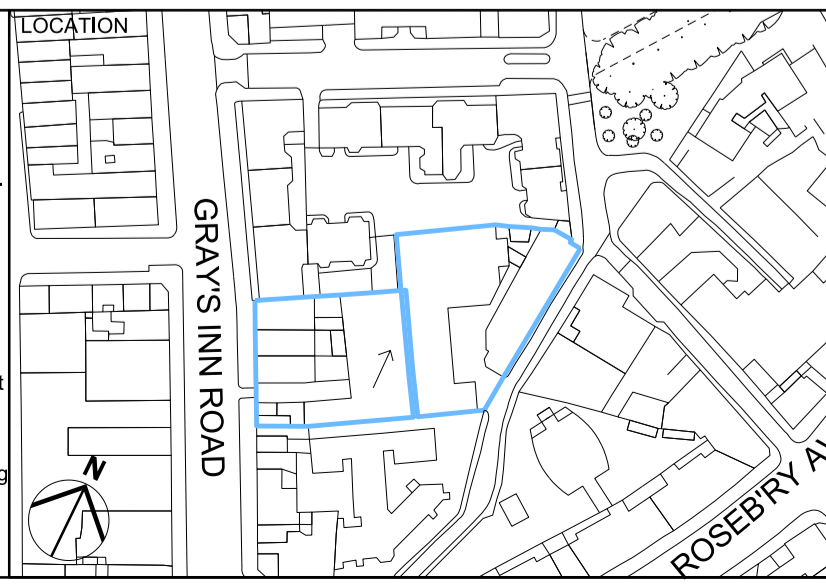

ALLFORD HALL MONAGHAN MORRIS
ARCHITECTS Ltd
MORELANDS, 5-23 OLD STREET LONDON EC1V 9HL
TEL 020 7251 5261 FAX 020 7251 5123 WEB WWW.AHMM.CO.UK

job title
156-164 GRAY'S INN ROAD / PANTHER HOUSE



drawing title / location
**GROUND FLOOR DEMOLITION PLAN
DEMOLITION DRAWINGS**

drawn by	checked	scale	status
MA	LSC	1:100@A1; 1:200@A3	PLANNING

project	zone	source	classification	drawing no.	revision
14093	A	[12]	P100	00	



RETAINED 160-164 FACADE
SUBJECT TO
FURTHER INVESTIGATION

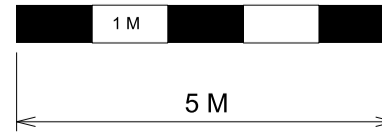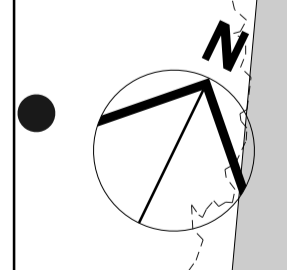


KEY	REV	DATE
	00	08/12/15 Issued for Planning

PLAN KEY	
	Retained Structural elements
	Demolition of Structural elements
	Demolition of Structural elements (in plan)
	Demolition of Internal Fitting elements

CONSULTANTS	
CLIENT:	DUKELEASE PROPERTIES LTD.
CONTRACTOR:	-
STRUCTURAL ENGINEER:	ECKERSLEY O'CALLAGHAN
SERVICES ENGINEER:	MITT LTD.
COST CONSULTANT:	EXIGERE
PROJECT MANAGER:	GVA SECOND LONDON WALL
ACOUSTIC CONSULTANT:	HANN TUCKER ASSOCIATES
CLADDING CONSULTANT:	-
SPECIFICATIONS CONSULTANT:	-

NOTE

1. Do not scale from this drawing.
2. All dimensions to be checked on site by the contractor and such dimensions to be his responsibility.
3. Report all drawing errors, omissions and discrepancies to the architect.
4. This document may be issued in an uncontrolled CAD format to enable others to use it as background information to make alterations and/or additions. In that instance the file will be accompanied by a PDF version. It is for those making such alterations and additions to ensure that they make use of current background information. AHMM Ltd accepts no liability for any such alterations or additions to the background information or arising out of changes to background information which occur prior to alterations of additions being made.

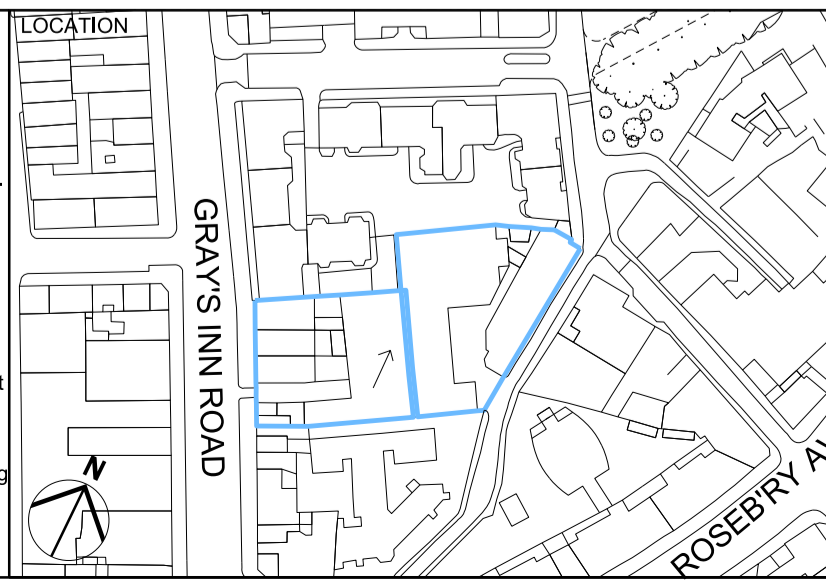

ALLFORD HALL MONAGHAN MORRIS							
ARCHITECTS Ltd MORELANDS, 5-23 OLD STREET LONDON EC1V 9HL TEL 020 7251 5261 FAX 020 7251 5123 WEB WWW.AHMM.CO.UK							
job title 156-164 GRAY'S INN ROAD / PANTHER HOUSE							
drawing title / location 1ST FLOOR DEMOLITION PLAN DEMOLITION DRAWINGS							
drawn by	checked	scale	status				
MA	LSC	1:100@A1; 1:200@A3	PLANNING				
project	zone	source	classification	drawing no.	revision		
14093	A	[12]	P101	00			



RETAINED 160-164 FACADE
SUBJECT TO
FURTHER INVESTIGATION

KEY

REV	DATE	DESCRIPTION
00	08/12/15	Issued for Planning

PLAN KEY


- Retained Structural elements
- Demolition of Structural elements
- Demolition of Structural elements (in plan)
- Demolition of Internal Fitting elements

CONSULTANTS

CLIENT:	DUKELEASE PROPERTIES LTD.
CONTRACTOR:	-
STRUCTURAL ENGINEER:	ECKERSLEY O'CALLAGHAN
SERVICES ENGINEER:	MITT LTD.
COST CONSULTANT:	EXIGERE
PROJECT MANAGER:	GVA SECOND LONDON WALL
ACOUSTIC CONSULTANT:	HANN TUCKER ASSOCIATES
CLADDING CONSULTANT:	-
SPECIFICATIONS CONSULTANT:	-

NOTE

- Do not scale from this drawing.
- All dimensions to be checked on site by the contractor and such dimensions to be his responsibility.
- Report all drawing errors, omissions and discrepancies to the architect.
- This document may be issued in an uncontrolled CAD format to enable others to use it as background information to make alterations and/or additions. In that instance the file will be accompanied by a PDF version. It is for those making such alterations and additions to ensure that they make use of current background information. AHMM Ltd accepts no liability for any such alterations or additions to the background information or arising out of changes to background information which occur prior to alterations of additions being made.

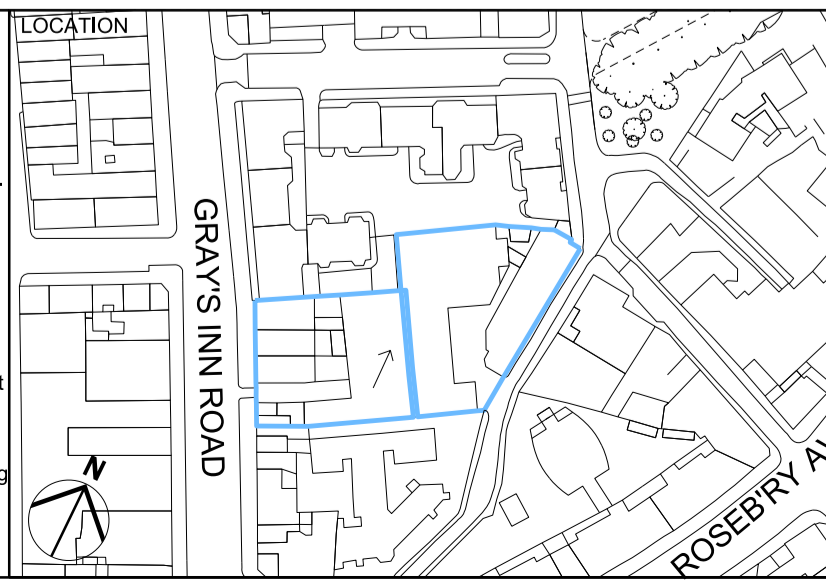


ALLFORD HALL MONAGHAN MORRIS

ARCHITECTS Ltd
MORELANDS, 5-23 OLD STREET LONDON EC1V 9HL
TEL 020 7251 5261 FAX 020 7251 5123 WEB WWW.AHMM.CO.UK

job title
156-164 GRAY'S INN ROAD / PANTHER HOUSE

drawing title / location
**2ND FLOOR DEMOLITION PLAN
DEMOLITION DRAWINGS**

drawn by	checked	scale	status
MA	LSC	1:100@A1; 1:200@A3	PLANNING
project	zone	source	classification
14093	A	[12]	P102
			revision
			00

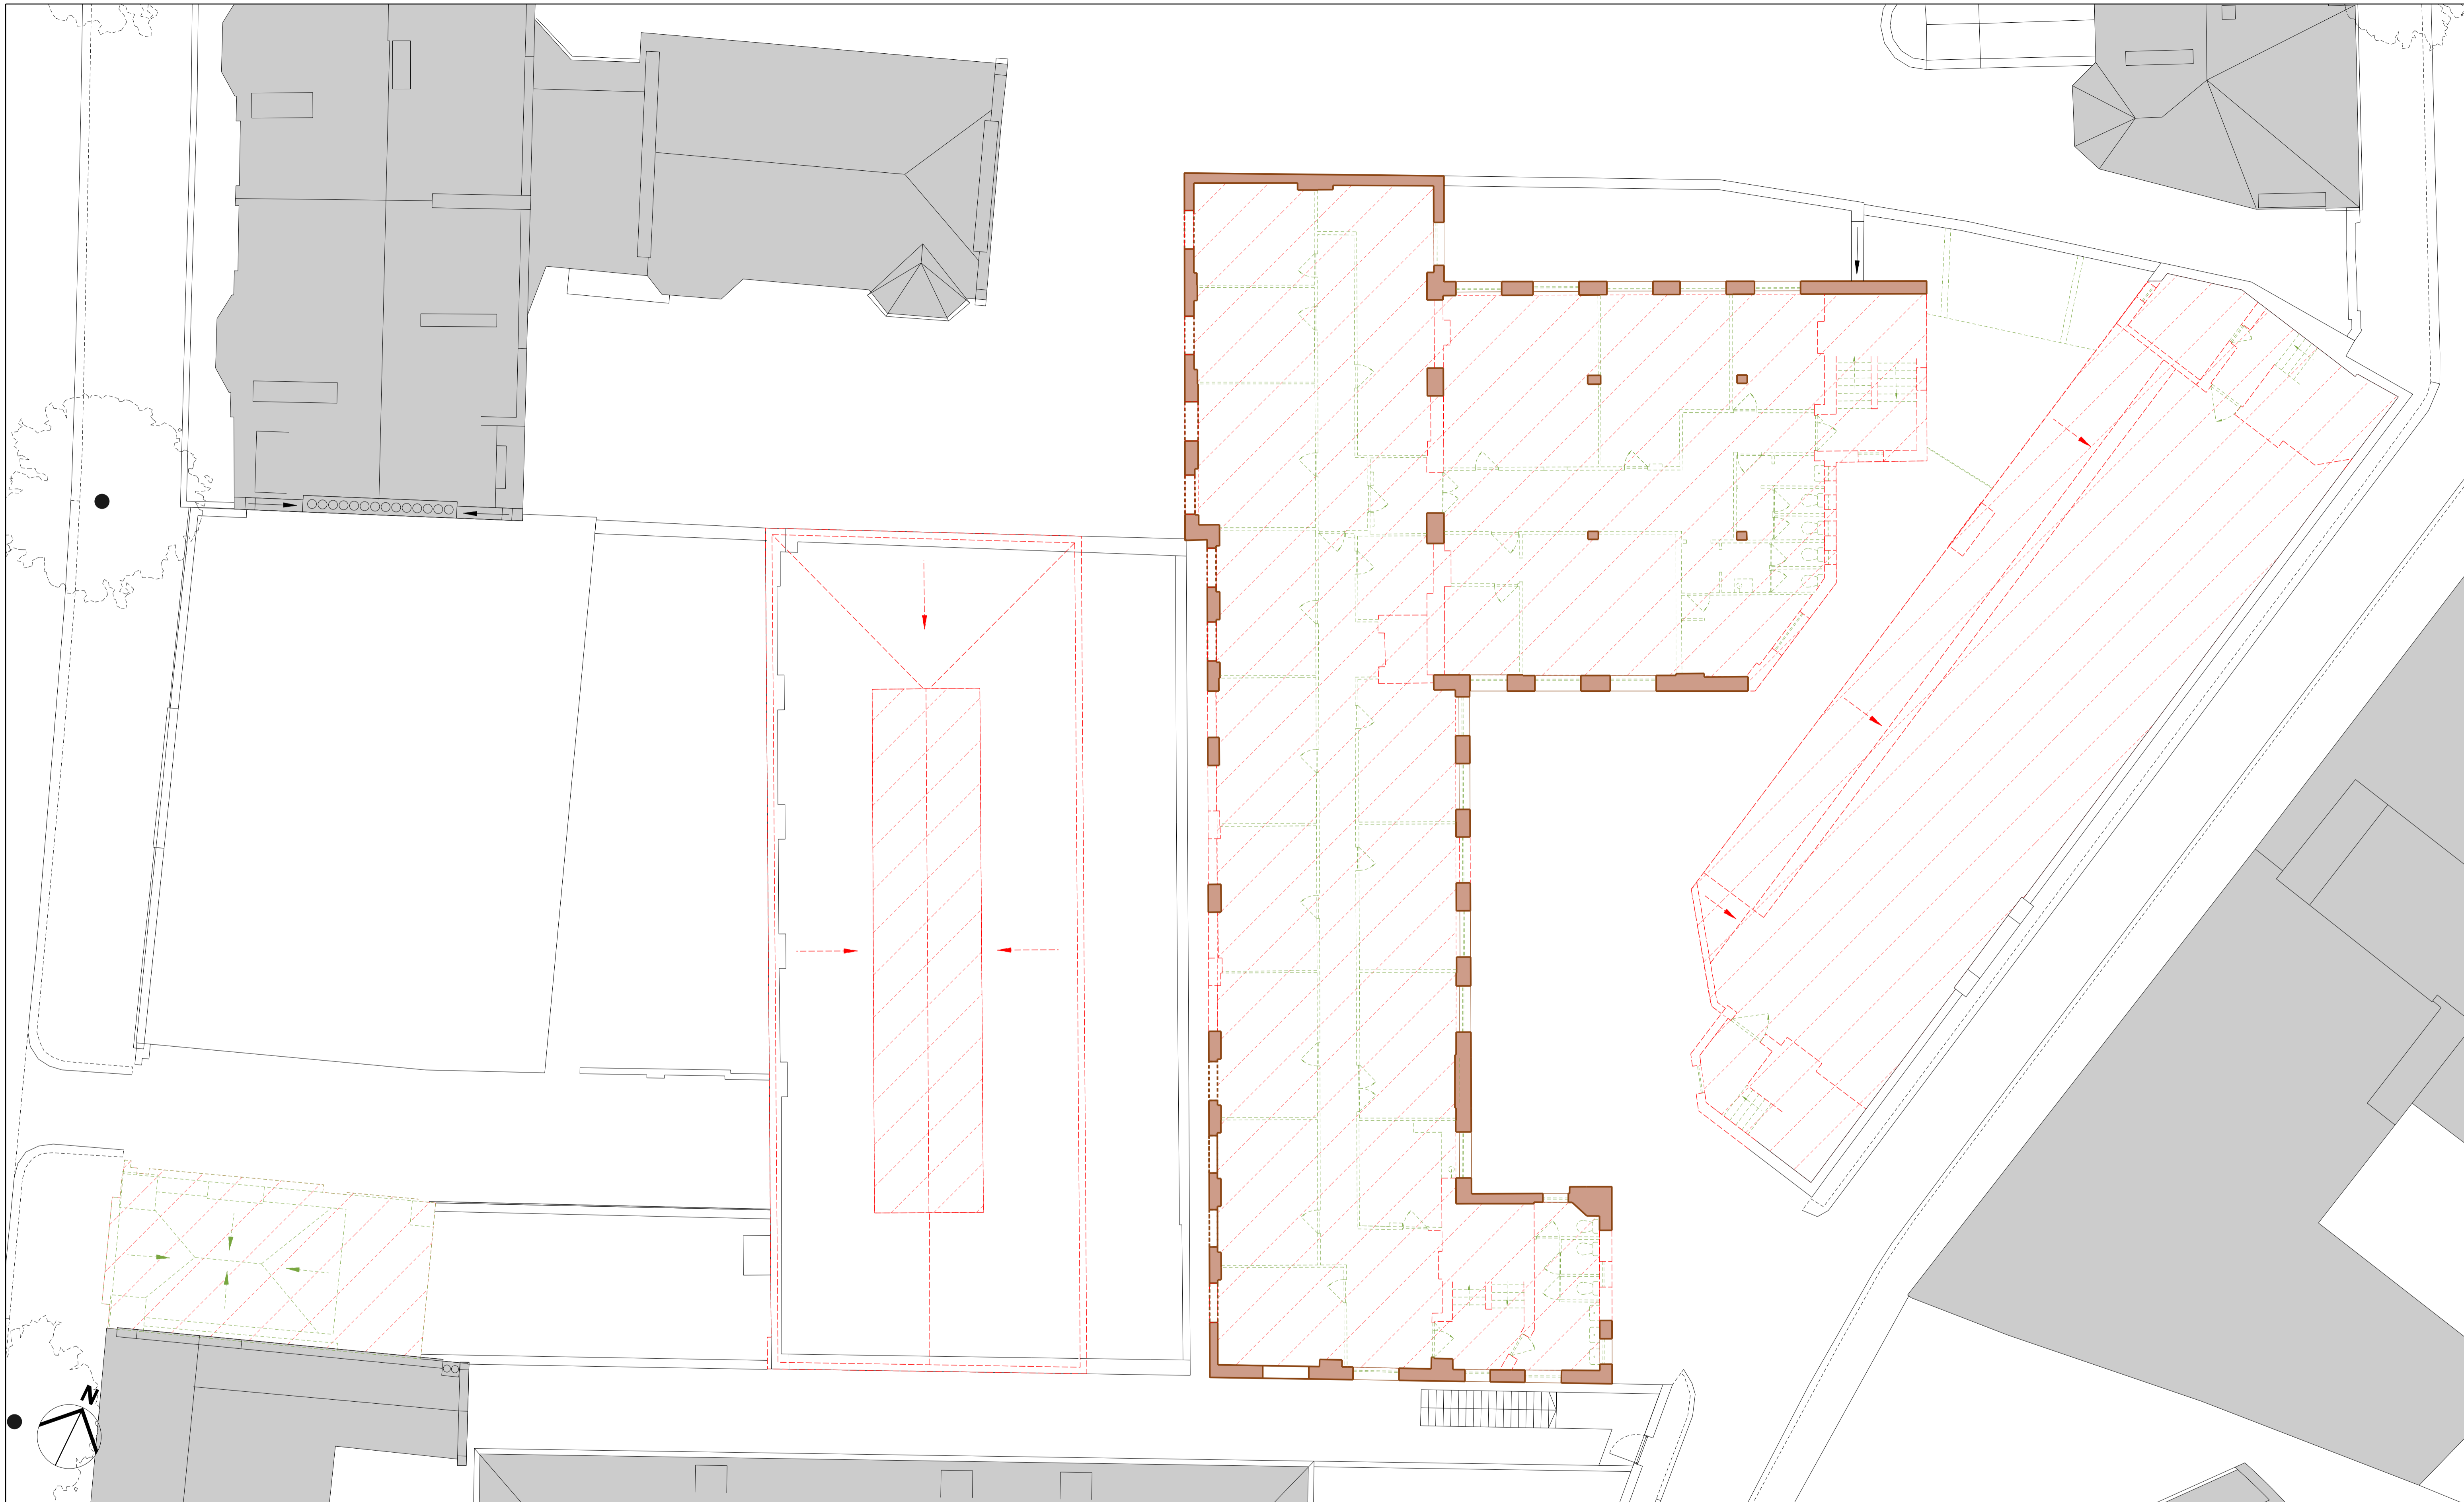

KEY

REV	DATE	ISSUED FOR
00	08/12/15	Issued for Planning

PLAN KEY


- Retained Structural elements
- Demolition of Structural elements
- Demolition of Structural elements (in plan)
- Demolition of Internal Fitting elements

CONSULTANTS

CLIENT:	DUKELEASE PROPERTIES LTD.
CONTRACTOR:	-
STRUCTURAL ENGINEER:	ECKERSLEY O'CALLAGHAN
SERVICES ENGINEER:	MITT LTD.
COST CONSULTANT:	EXIGERE
PROJECT MANAGER:	GVA SECOND LONDON WALL
ACOUSTIC CONSULTANT:	HANN TUCKER ASSOCIATES
CLADDING CONSULTANT:	-
SPECIFICATIONS CONSULTANT:	-

NOTE

- Do not scale from this drawing.
- All dimensions to be checked on site by the contractor and such dimensions to be his responsibility.
- Report all drawing errors, omissions and discrepancies to the architect.
- This document may be issued in an uncontrolled CAD format to enable others to use it as background information to make alterations and/or additions. In that instance the file will be accompanied by a PDF version. It is for those making such alterations and additions to ensure that they make use of current background information. AHMM Ltd accepts no liability for any such alterations or additions to the background information or arising out of changes to background information which occur prior to alterations of additions being made.

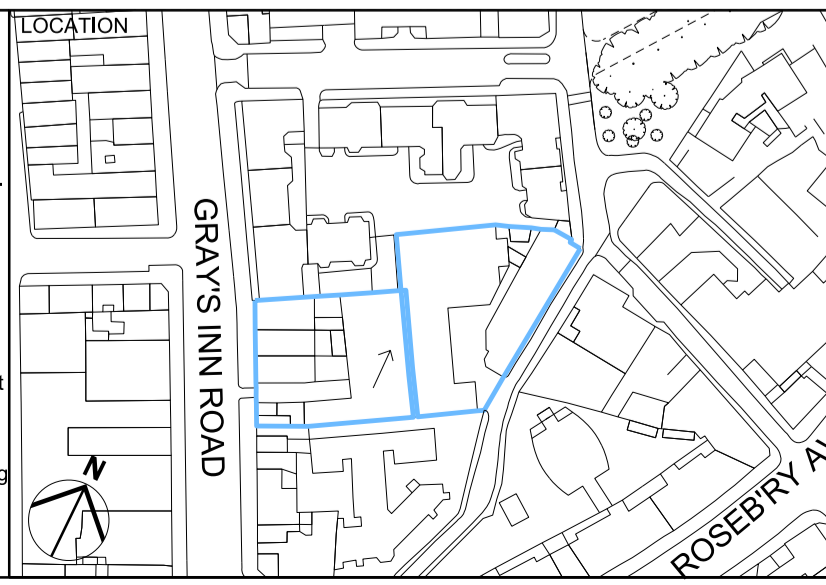

ALLFORD HALL MONAGHAN MORRIS



ARCHITECTS Ltd
 MORELANDS, 5-23 OLD STREET LONDON EC1V 9HL
 TEL 020 7251 5261 FAX 020 7251 5123 WEB WWW.AHMM.CO.UK

job title
156-164 GRAY'S INN ROAD / PANTHER HOUSE

drawing title / location
**3RD FLOOR DEMOLITION PLAN
 DEMOLITION DRAWINGS**

drawn by	checked	scale	status
MA	LSC	1:100@A1; 1:200@A3	PLANNING

project	zone	source	classification	drawing no.	revision
14093	A	[12]	P103	00	

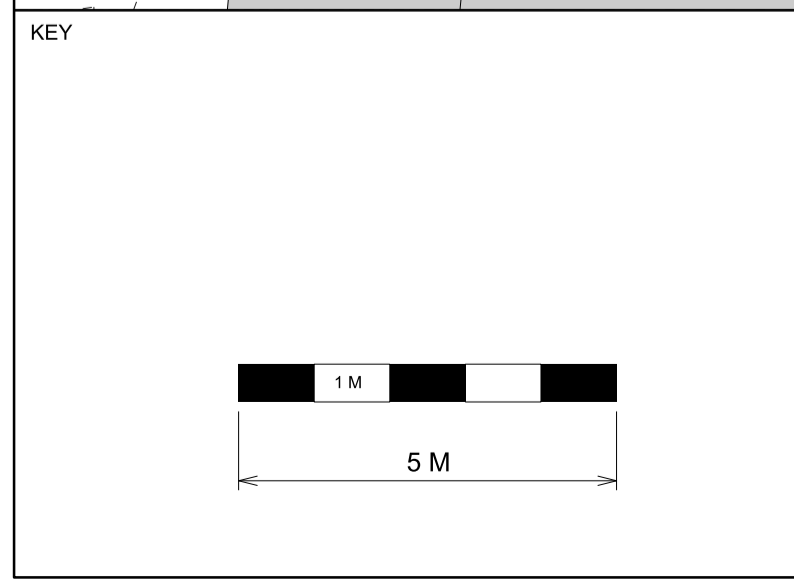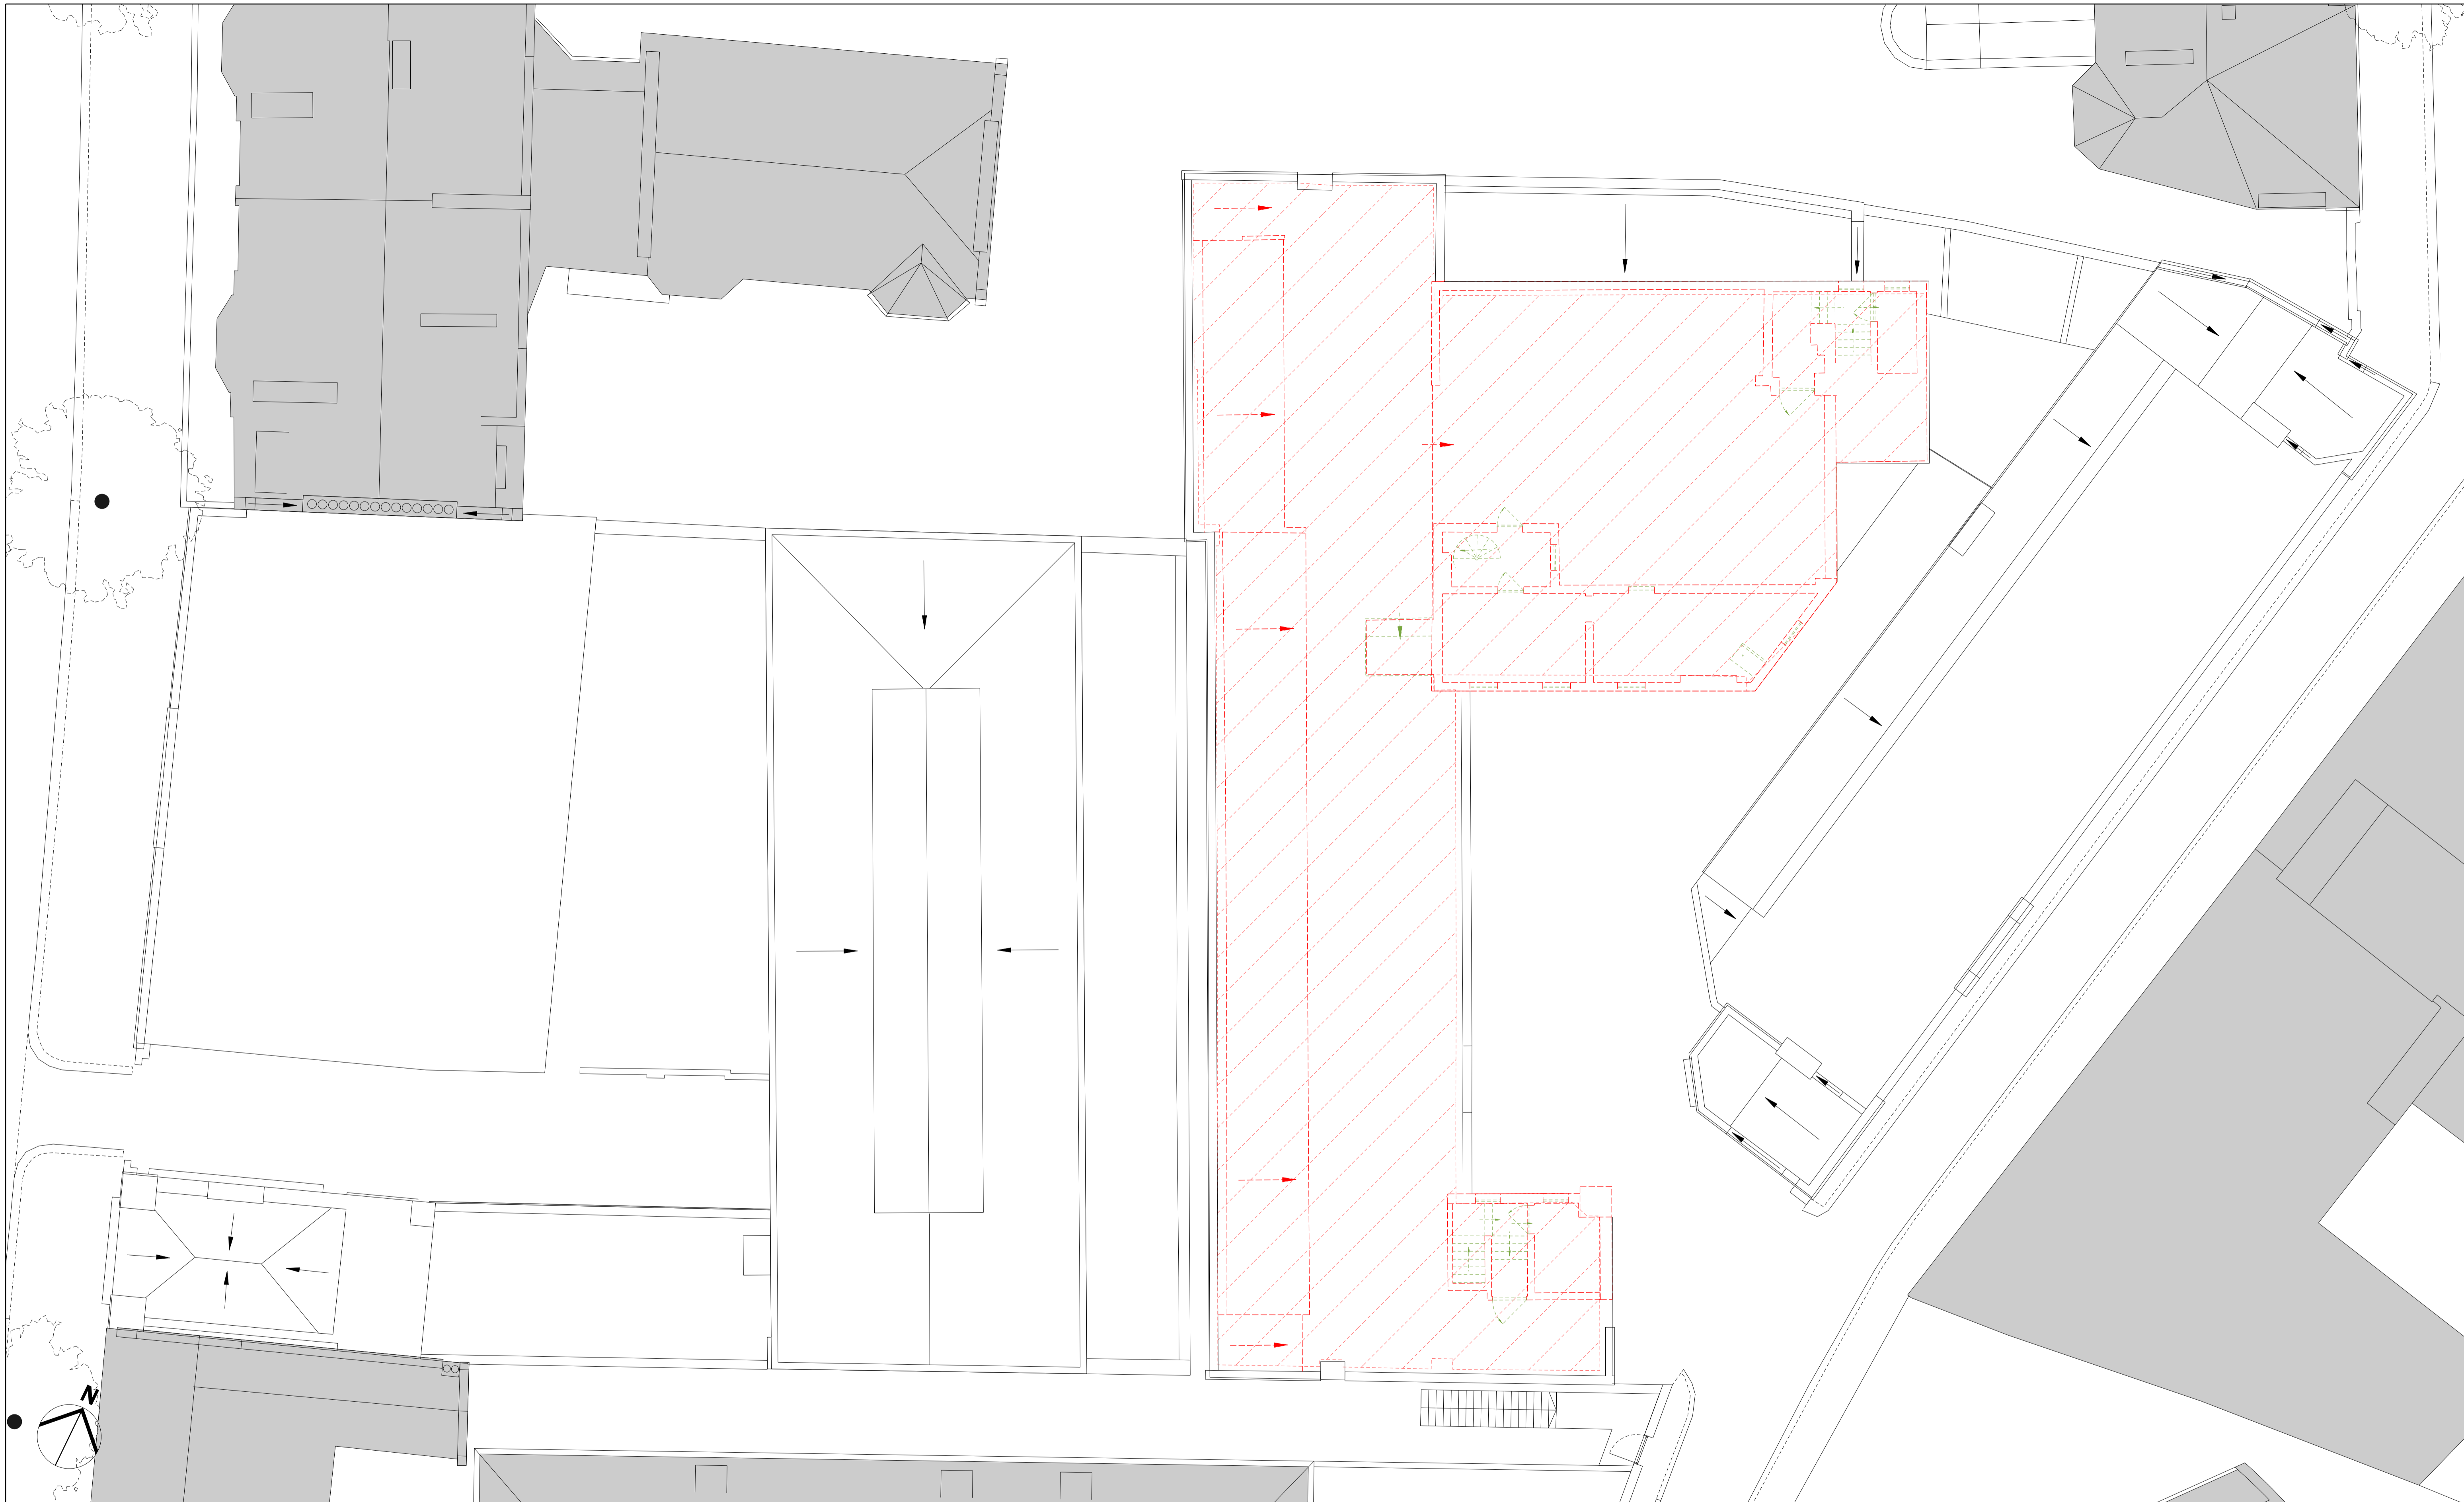


REV	DATE	ISSUED FOR
00	08/12/15	Issued for Planning

PLAN KEY	
	Retained Structural elements
	Demolition of Structural elements
	Demolition of Structural elements (in plan)
	Demolition of Internal Fitting elements



CONSULTANTS	
CLIENT:	DUKELEASE PROPERTIES LTD.
CONTRACTOR:	-
STRUCTURAL ENGINEER:	ECKERSLEY O'CALLAGHAN
SERVICES ENGINEER:	MIT LTD.
COST CONSULTANT:	EXIGERE
PROJECT MANAGER:	GVA SECOND LONDON WALL
ACOUSTIC CONSULTANT:	HANN TUCKER ASSOCIATES
CLADDING CONSULTANT:	-
SPECIFICATIONS CONSULTANT:	-

NOTE

1. Do not scale from this drawing.
2. All dimensions to be checked on site by the contractor and such dimensions to be his responsibility.
3. Report all drawing errors, omissions and discrepancies to the architect.
4. This document may be issued in an uncontrolled CAD format to enable others to use it as background information to make alterations and/or additions. In that instance the file will be accompanied by a PDF version. It is for those making such alterations and additions to ensure that they make use of current background information. AHMM Ltd accepts no liability for any such alterations or additions to the background information or arising out of changes to background information which occur prior to alterations of additions being made.

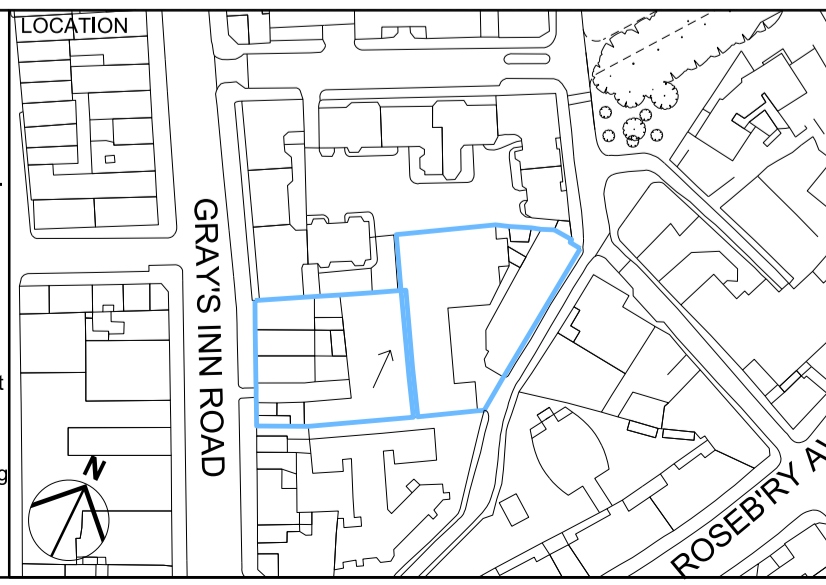

ALLFORD HALL MONAGHAN MORRIS						
ARCHITECTS Ltd MORELANDS, 5-23 OLD STREET LONDON EC1V 9HL TEL 020 7251 5261 FAX 020 7251 5123 WEB WWW.AHMM.CO.UK						
job title 156-164 GRAY'S INN ROAD / PANTHER HOUSE						
drawing title / location 4TH FLOOR DEMOLITION PLAN DEMOLITION DRAWINGS						
drawn by	checked	scale	status			
MA	LSC	1:100@A1; 1:200@A3	PLANNING			
project	zone	source	classification	drawing no.	revision	
14093	A	[12]	P104	00		

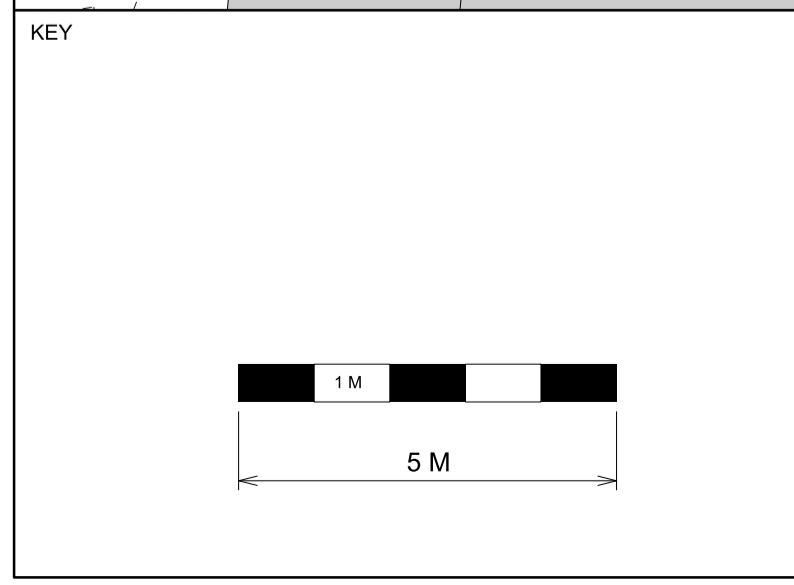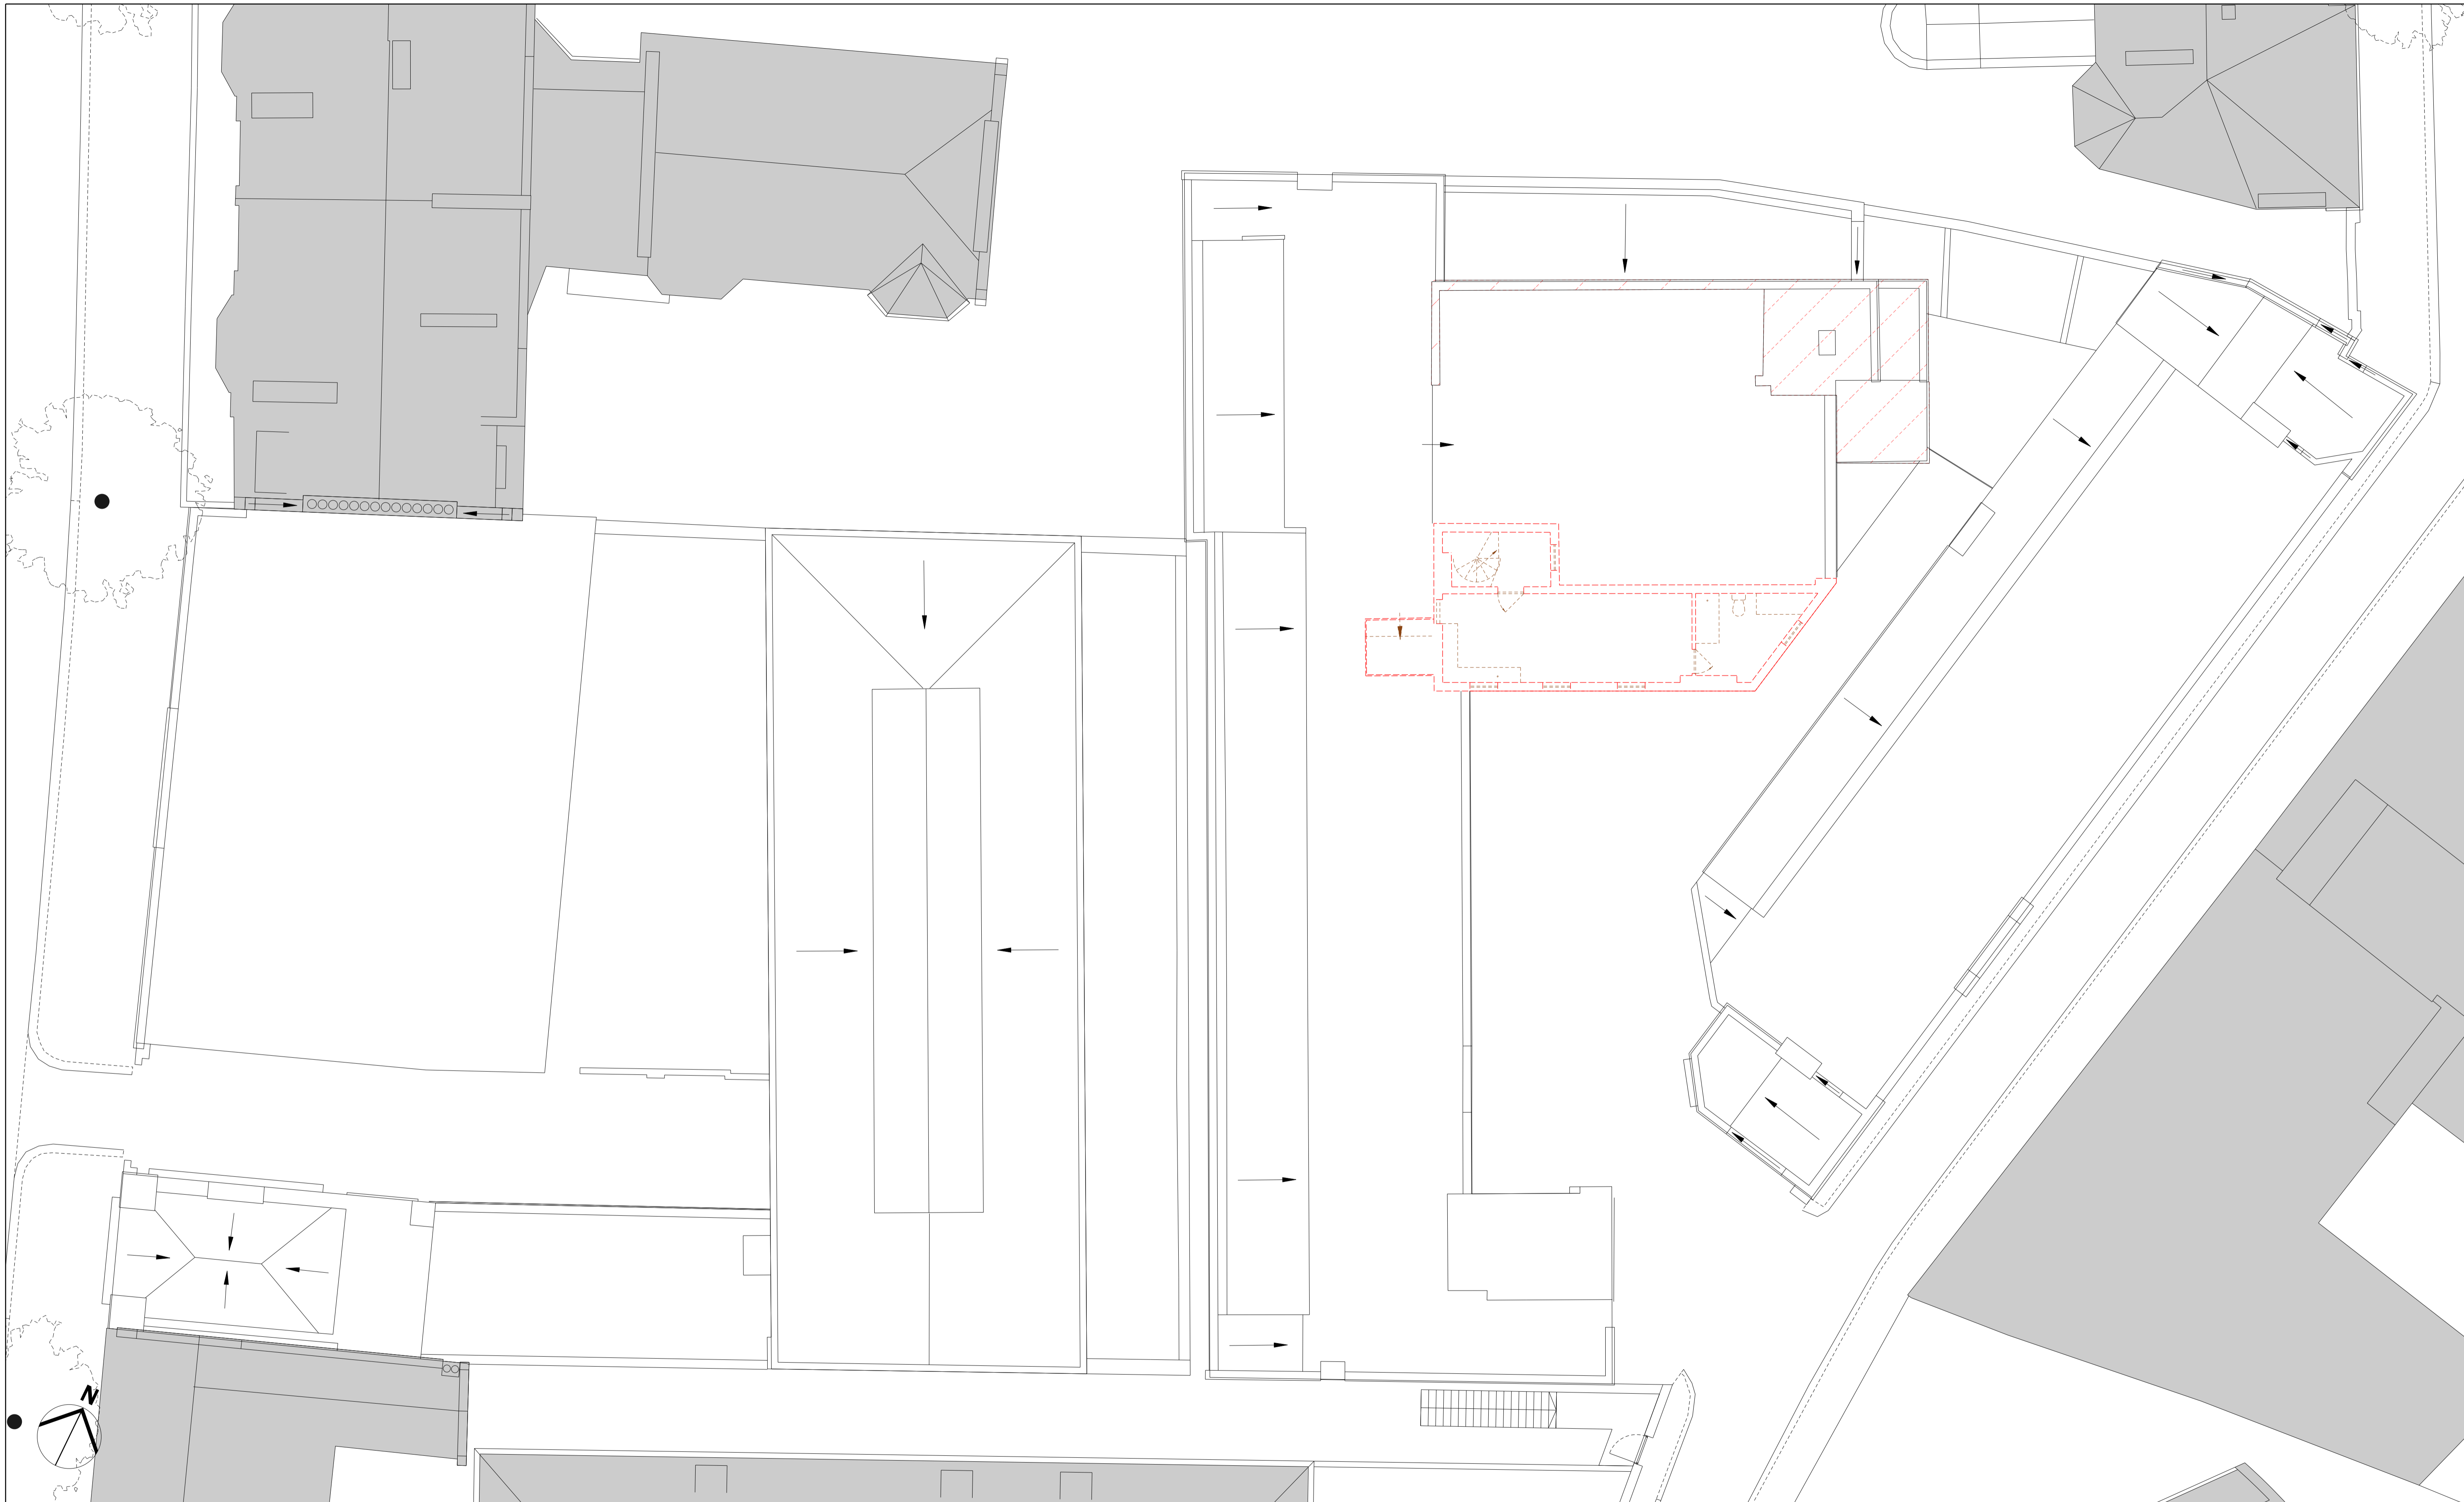


REV	DATE	ISSUED FOR
00	08/12/15	Issued for Planning

PLAN KEY	
	Retained Structural elements
	Demolition of Structural elements
	Demolition of Structural elements (in plan)
	Demolition of Internal Fitting elements



CONSULTANTS	
CLIENT:	DUKELEASE PROPERTIES LTD.
CONTRACTOR:	-
STRUCTURAL ENGINEER:	ECKERSLEY O'CALLAGHAN
SERVICES ENGINEER:	MIT LTD.
COST CONSULTANT:	EXIGERE
PROJECT MANAGER:	GVA SECOND LONDON WALL
ACOUSTIC CONSULTANT:	HANN TUCKER ASSOCIATES
CLADDING CONSULTANT:	-
SPECIFICATIONS CONSULTANT:	-

NOTE

1. Do not scale from this drawing.
2. All dimensions to be checked on site by the contractor and such dimensions to be his responsibility.
3. Report all drawing errors, omissions and discrepancies to the architect.
4. This document may be issued in an uncontrolled CAD format to enable others to use it as background information to make alterations and/or additions. In that instance the file will be accompanied by a PDF version. It is for those making such alterations and additions to ensure that they make use of current background information. AHMM Ltd accepts no liability for any such alterations or additions to the background information or arising out of changes to background information which occur prior to alterations of additions being made.

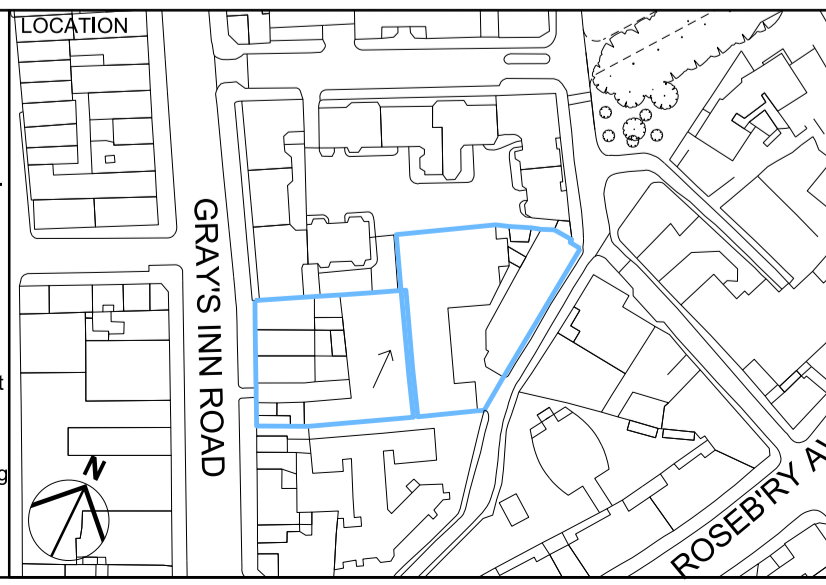

ALLFORD HALL MONAGHAN MORRIS							
ARCHITECTS Ltd MORELANDS, 5-23 OLD STREET LONDON EC1V 9HL TEL 020 7251 5261 FAX 020 7251 5123 WEB WWW.AHMM.CO.UK							
job title 156-164 GRAY'S INN ROAD / PANTHER HOUSE							
drawing title / location 5TH FLOOR DEMOLITION PLAN DEMOLITION DRAWINGS							
drawn by	checked	scale	status				
MA	LSC	1:100@A1; 1:200@A3	PLANNING				
project	zone	source	classification	drawing no.	revision		
14093	A	[12]	P105	00			

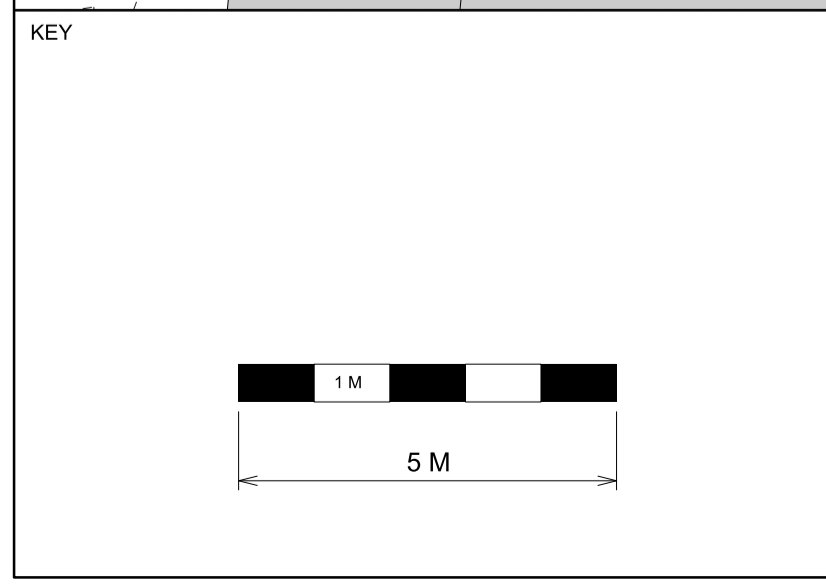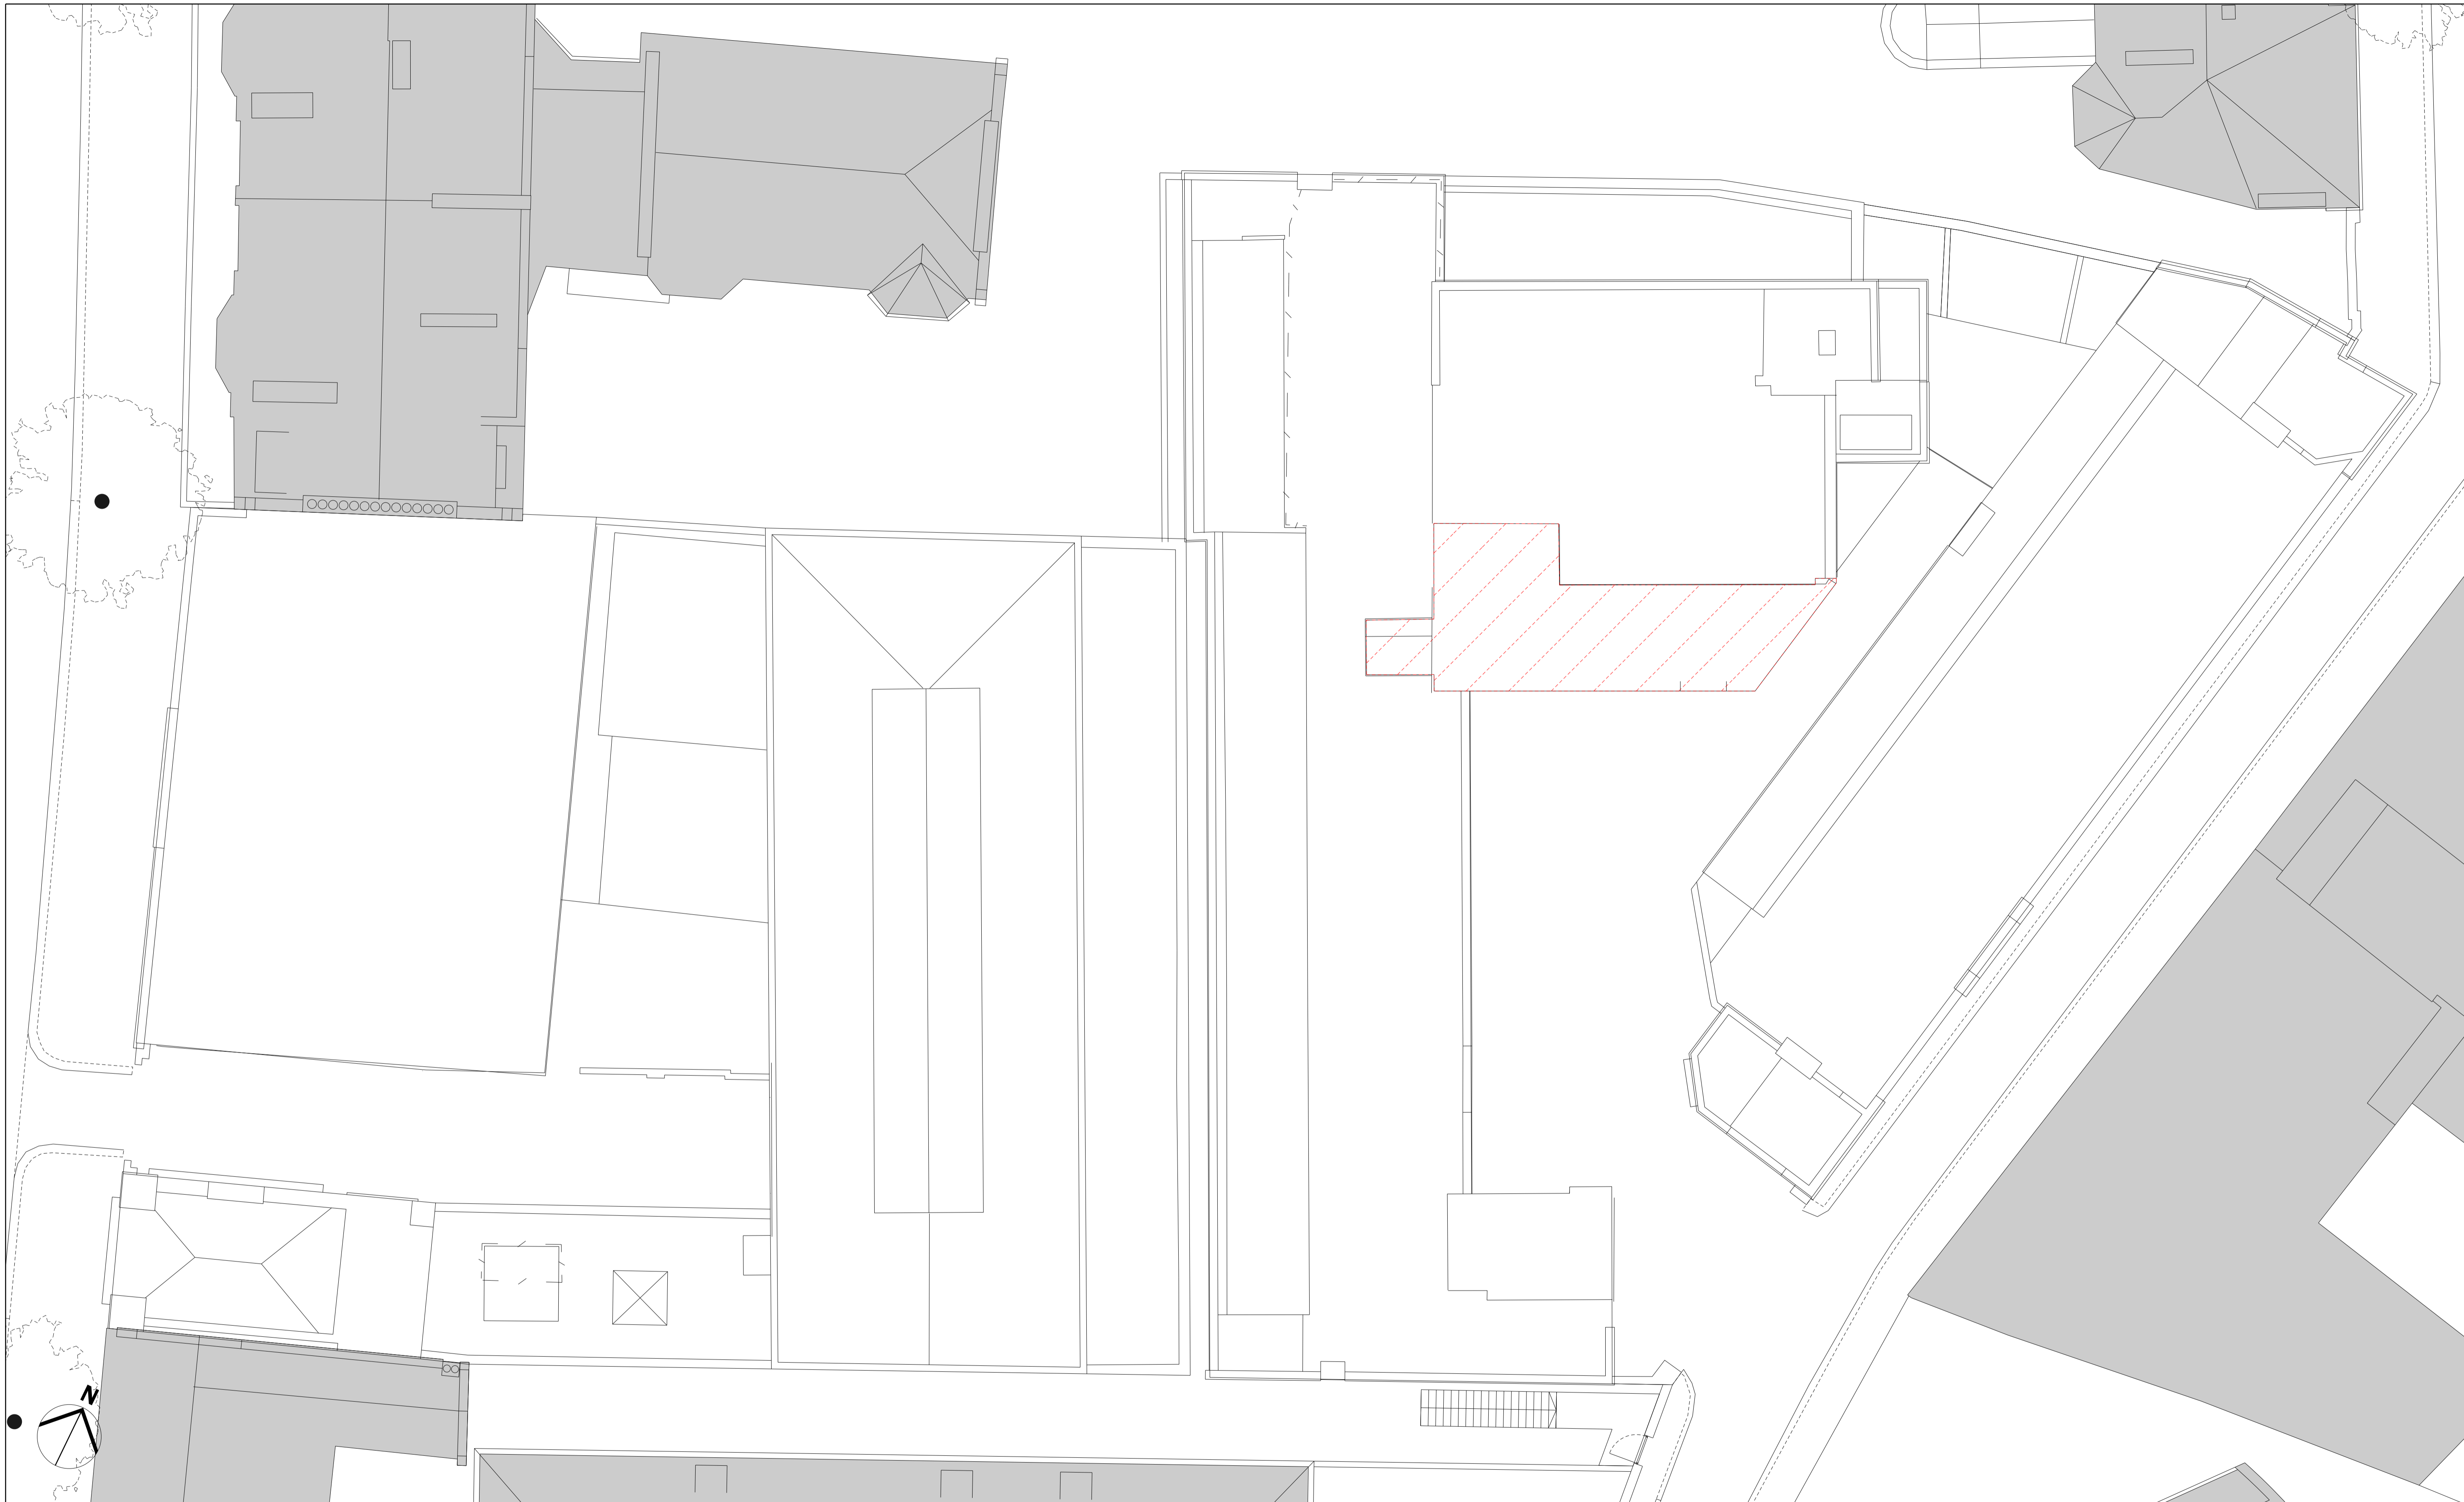


REV	DATE	ISSUED FOR
00	08/12/15	Issued for Planning

PLAN KEY	
	Retained Structural elements
	Demolition of Structural elements
	Demolition of Structural elements (in plan)
	Demolition of Internal Fitting elements

CONSULTANTS	
CLIENT:	DUKELEASE PROPERTIES LTD.
CONTRACTOR:	-
STRUCTURAL ENGINEER:	ECKERSLEY O'CALLAGHAN
SERVICES ENGINEER:	MITT LTD.
COST CONSULTANT:	EXIGERE
PROJECT MANAGER:	GVA SECOND LONDON WALL
ACOUSTIC CONSULTANT:	HANN TUCKER ASSOCIATES
CLADDING CONSULTANT:	-
SPECIFICATIONS CONSULTANT:	-

NOTE

1. Do not scale from this drawing.
2. All dimensions to be checked on site by the contractor and such dimensions to be his responsibility.
3. Report all drawing errors, omissions and discrepancies to the architect.
4. This document may be issued in an uncontrolled CAD format to enable others to use it as background information to make alterations and/or additions. In that instance the file will be accompanied by a PDF version. It is for those making such alterations and additions to ensure that they make use of current background information. AHMM Ltd accepts no liability for any such alterations or additions to the background information or arising out of changes to background information which occur prior to alterations of additions being made.

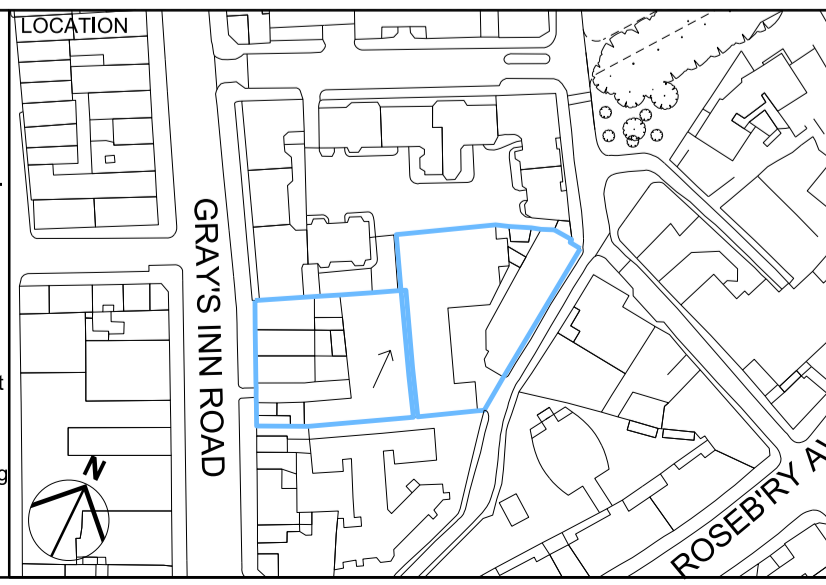

ALLFORD HALL MONAGHAN MORRIS							
ARCHITECTS Ltd MORELANDS, 5-23 OLD STREET LONDON EC1V 9HL TEL 020 7251 5261 FAX 020 7251 5123 WEB WWW.AHMM.CO.UK							
job title 156-164 GRAY'S INN ROAD / PANTHER HOUSE							
drawing title / location 6TH FLOOR DEMOLITION PLAN DEMOLITION DRAWINGS							
drawn by	checked	scale	status				
MA	LSC	1:100@A1; 1:200@A3	PLANNING				
project	zone	source	classification	drawing no.	revision		
14093	A	[12]	P106	00			