


Key plan..

1 : 1250

2

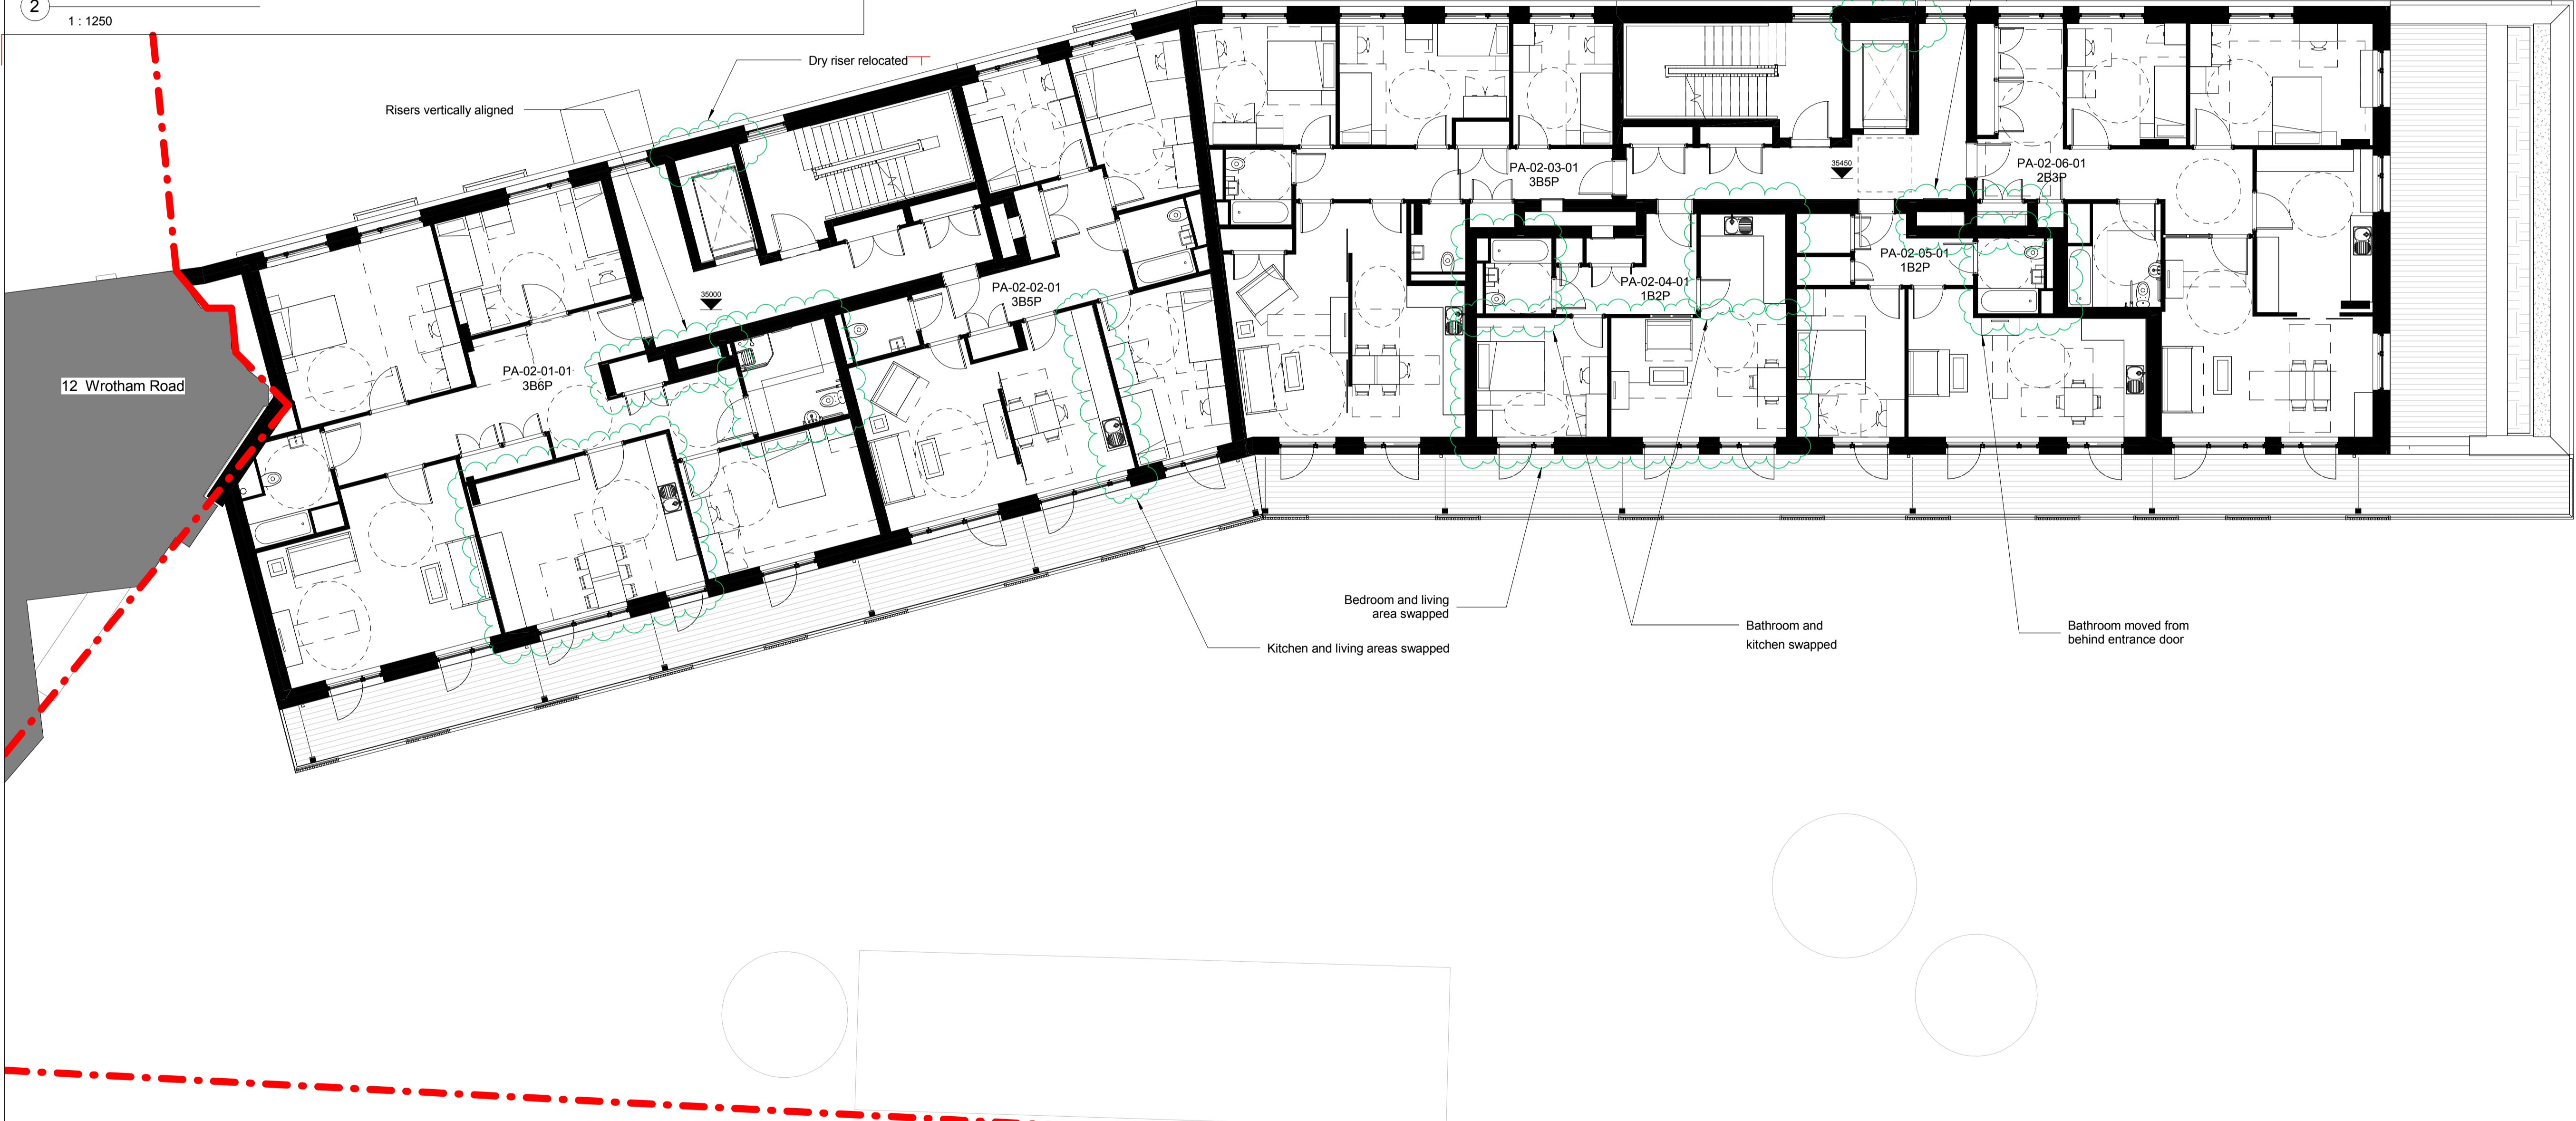

Planning Second Floor GA Plan

1 : 100

1

**Notes**  
 Check this drawing is the latest revision.  
 Do not scale from this drawing.  
 Do not use the information on this drawing without checking all dimensions on site.  
 Do not use any areas indicated for either valuation, purchase, sale or any other form of legally binding contract.  
 Do not reproduce any part of this drawing without prior written consent.


**NOTE:**

Internal furniture is indicative only

**KEY**

Site boundary

Brown Roof

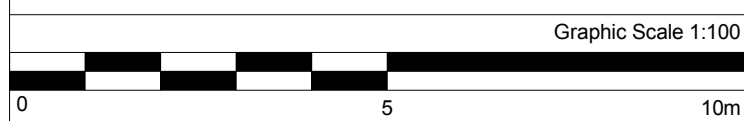

Rev	Date	Description	Drawn	Checked
C	12.06.15	Updating of planning drawings to reflect the Contract Value Engineering Schedule	AP	EB
B	02.09.14	All information shown is in line with Stage E Tender drawings. Revision clouds indicate changes from previously approved planning drawings.	HFB	
A	24.02.14	Levels to terrace W2 corrected / Green roofs added to part of terrace	HFB	



**ARCHITYPE**

London t 020 7403 2889 Hereford t 01981 542 111

Project	Agar Grove Block A		
Client	Hill Partnership Ltd for Camden Council		
Dwg Title	Plot A - Second Floor GA Plan		
Dwg no.	1423_DWG_PlotA_00_202	Revision	C
Scale	As indicated @ A1	Date	Dec 2013
Drawn by	AP	Checked by	EB

**FOR PLANNING**



Agar Children's Centre