
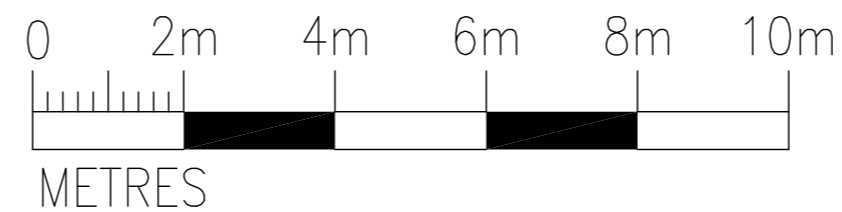
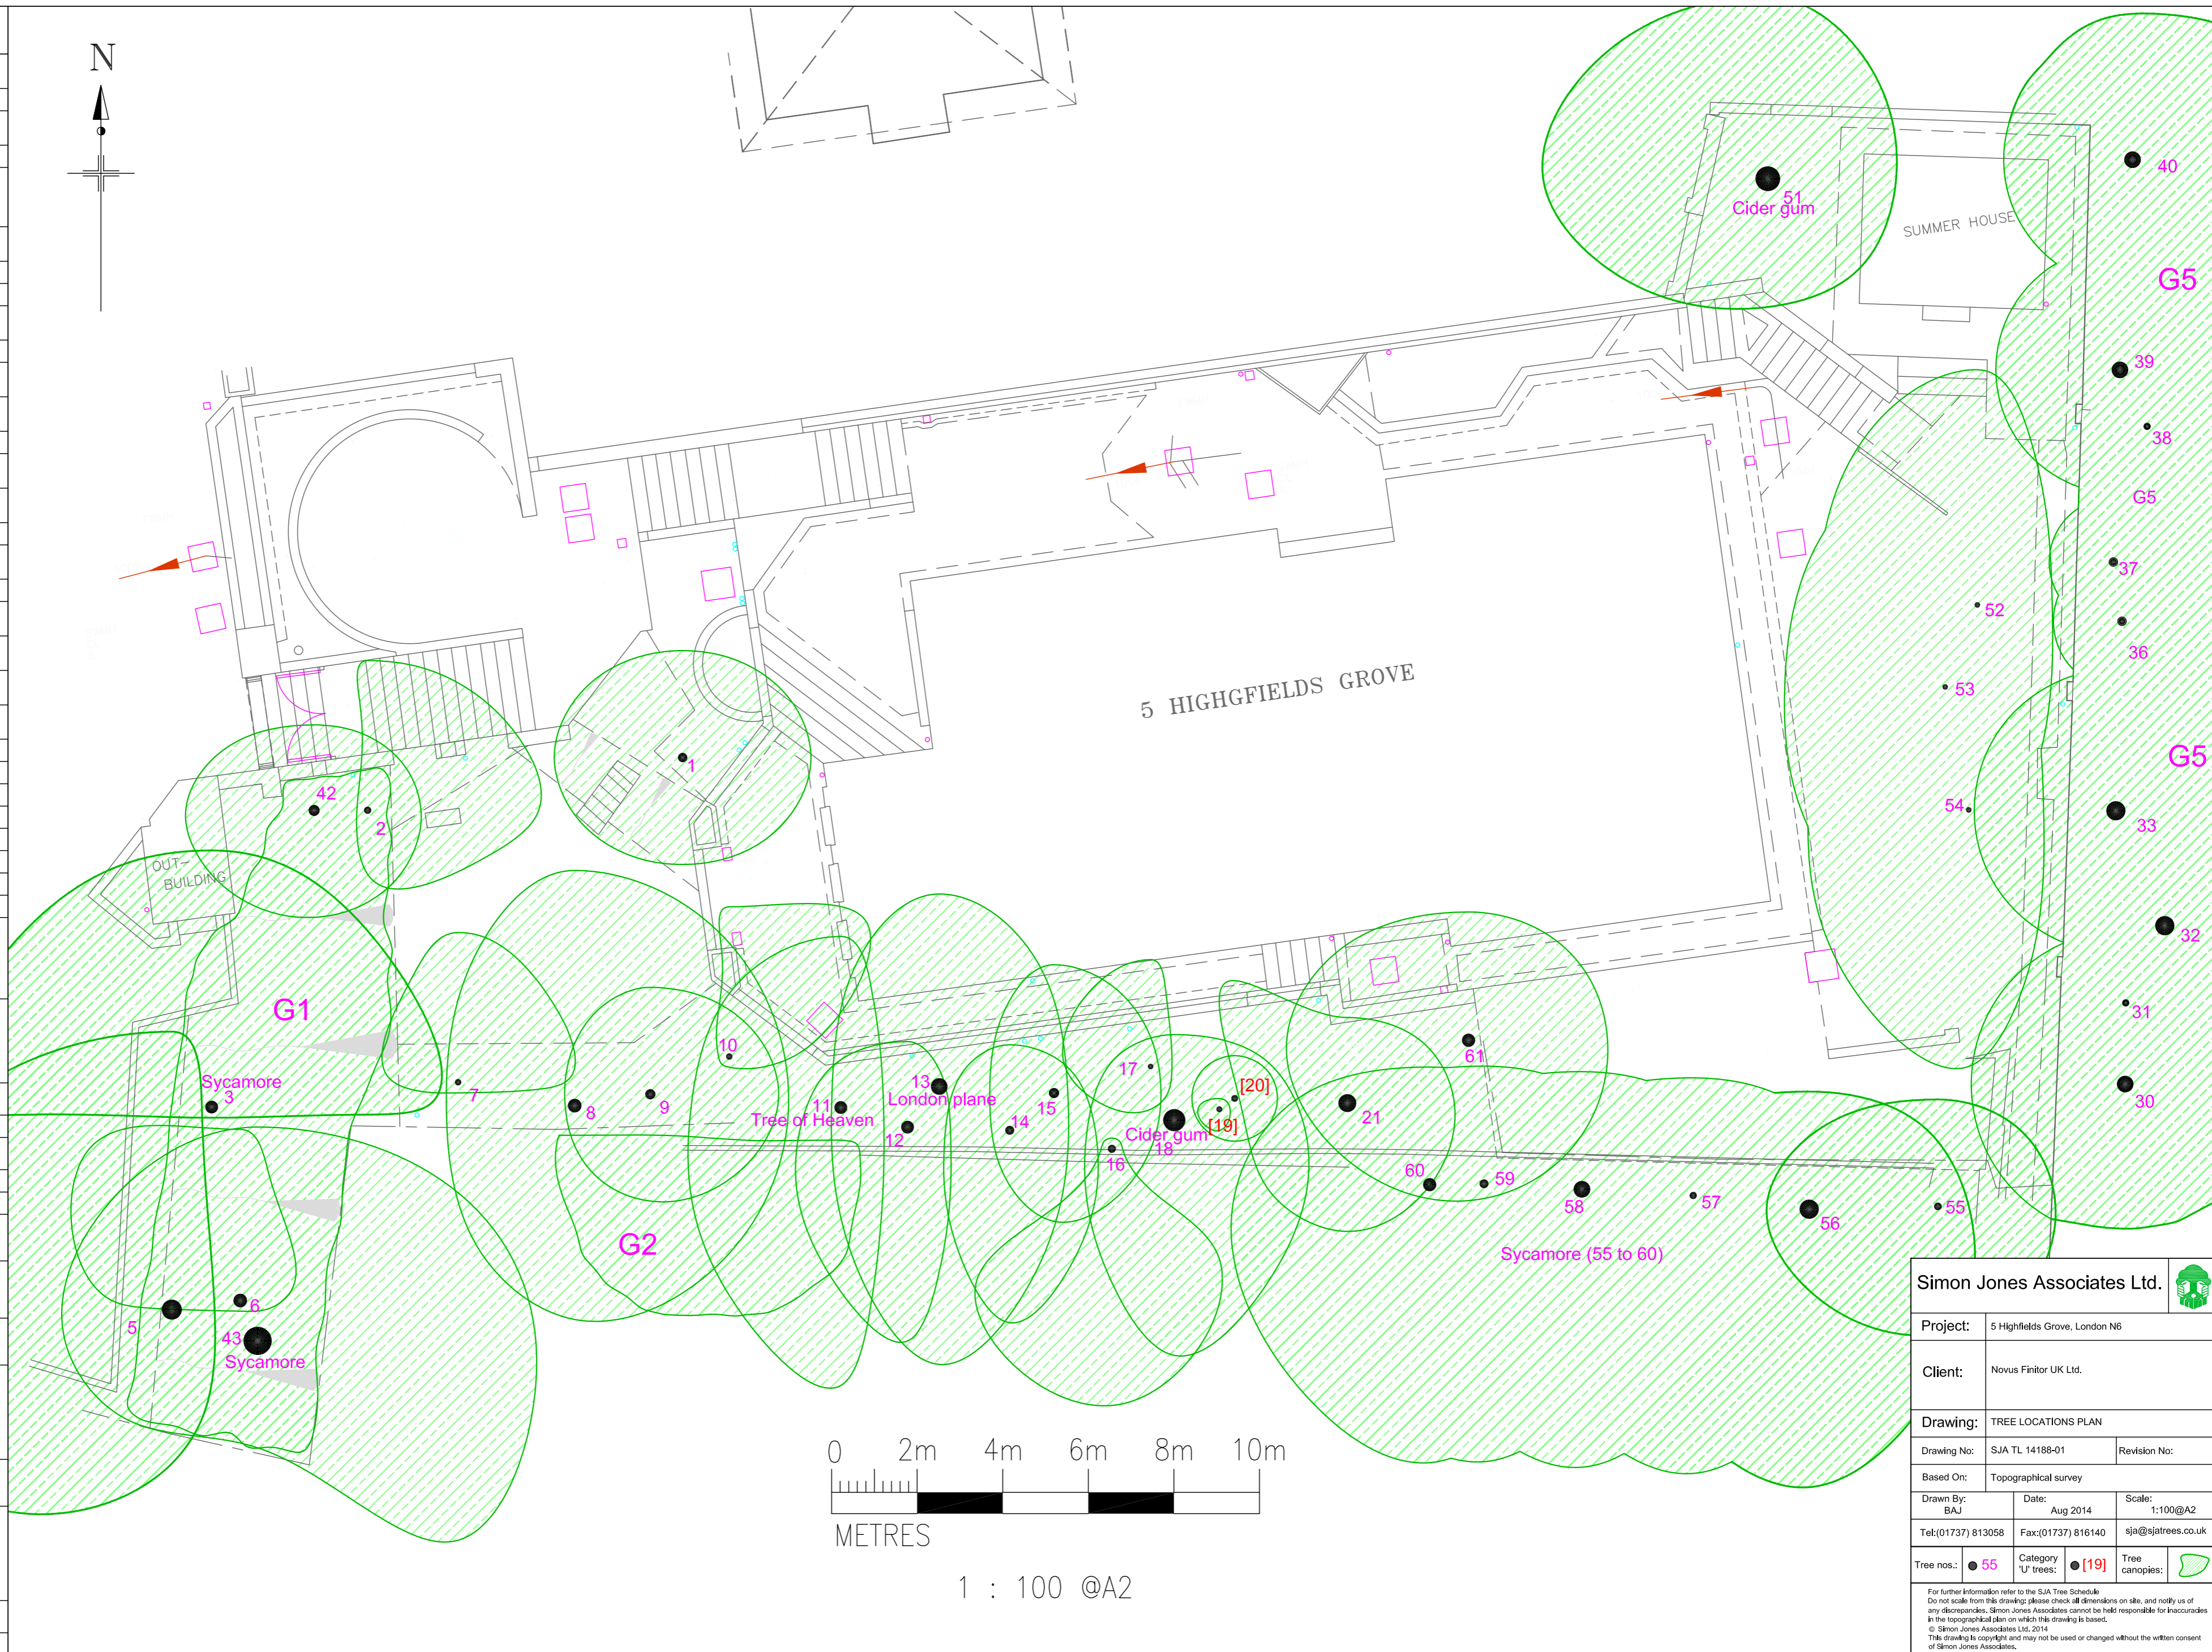


LIST OF TREES

(For full details, see SJA Tree Schedule.)

No.	Species	Height	Trunk diameter	B.S. Category
1	Dawn redwood	12m	220mm	C (12)
2	Bay	4m	170mm @250mm	C (1)
3	Sycamore	16m	300mm	C (1)
5	Sycamore	17m	335mm (over ivy) 325mm (over ivy)	C (2)
6	English oak	16m	315mm (over ivy)	C (123)
7	Silver birch	10m	150mm	C (1)
8	London plane	14m	315mm	C (1)
9	Leyland cypress	8m	240mm	C (1)
10	Silver birch	14m	150mm	C (1)
11	Tree of Heaven	15m	300mm (over ivy)	C (1)
12	Leyland cypress	8m	300mm (over ivy)	C (123)
13	London plane	18m	385mm	B (2)
14	Leyland cypress	7m	210mm (over ivy)	C (123)
15	Italian alder	16m	235mm (over ivy)	C (1)
16	Sycamore	12m	190mm	C (123)
17	Flowering cherry	4m	70mm	C (1)
18	Cider gum	19m	520mm @1m	C (2)
19	Leyland cypress	8m	135mm (over ivy)	U
20	Leyland cypress	8m	155mm (over ivy)	U
21	Leyland cypress	16m	415mm (over ivy)	C (123)
30	Leyland cypress	14m	na	na
31	Holm oak	10m	na	na
32	Cider gum	17m	na	na
33	Cider gum	16m	na	na
36	Holm oak	8m	na	na
37	Holm oak	11m	na	na
38	Holm oak	10m	na	na
39	Cider gum	14m	na	na
40	Holm oak	13m	na	na
42	Yew	5m	105mm 105mm 105mm 105mm	C (1)
43	Sycamore	17m	310mm (over ivy) (NE) 400mm (over ivy) 430mm (over ivy) W	C (123)
56	Sycamore	na	320mm 260mm	na
57	Sycamore	na	170mm	na
58	Sycamore	na	223mm 325mm	na
59	Sycamore	na	220mm	na
60	Sycamore	na	345mm	na
51	Cider gum	14m	580mm	C (12)
52-54	Himalayan birch	7.5m 9m 7m	#52 85mm #53 130mm #54 80mm #54 80mm	C (1)
55	Sycamore	11m	90mm (NW) 130mm (SW) 80mm (NE)	C (123)
56-60	Sycamore	17m 10m 17m 15m 17m	#56 330mm #56 305mm #57 170mm #58 240mm #58 310mm #59 205mm #60 305mm	C (12)
61	Italian alder	14m	310mm	C (1)
G1	Yew	3m to 4m	Up to est. 100mm @250mm	C (123)
G2	Sycamore	Up to 8m	90mm to 125mm	C (123)
G5	Various	Up to 20m	Up to 700mm	B (12)

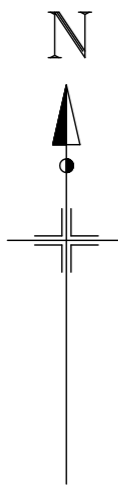

1 : 100 @A2

Simon Jones Associates Ltd.

Project: 5 Highfields Grove, London N6

Client: Novus Finitor UK Ltd.

Drawing: TREE LOCATIONS PLAN

Drawing No: SJA TL 14188-01 **Revision No:**

Based On: Topographical survey

Drawn By: BAJ **Date:** Aug 2014 **Scale:** 1:100@A2

Tel:(01737) 813058 **Fax:**(01737) 816140 **sja@sjatrees.co.uk**

Tree nos.: ● 55 **Category "U" trees:** ● [19] **Tree canopies:**

For further information refer to the SJA Tree Schedule. Do not scale from this drawing; please check all dimensions on site, and notify us of any discrepancies. Simon Jones Associates cannot be held responsible for inaccuracies in the topographical plan on which this drawing is based. © Simon Jones Associates Ltd, 2014. This drawing is copyright and may not be used or changed without the written consent of Simon Jones Associates.