




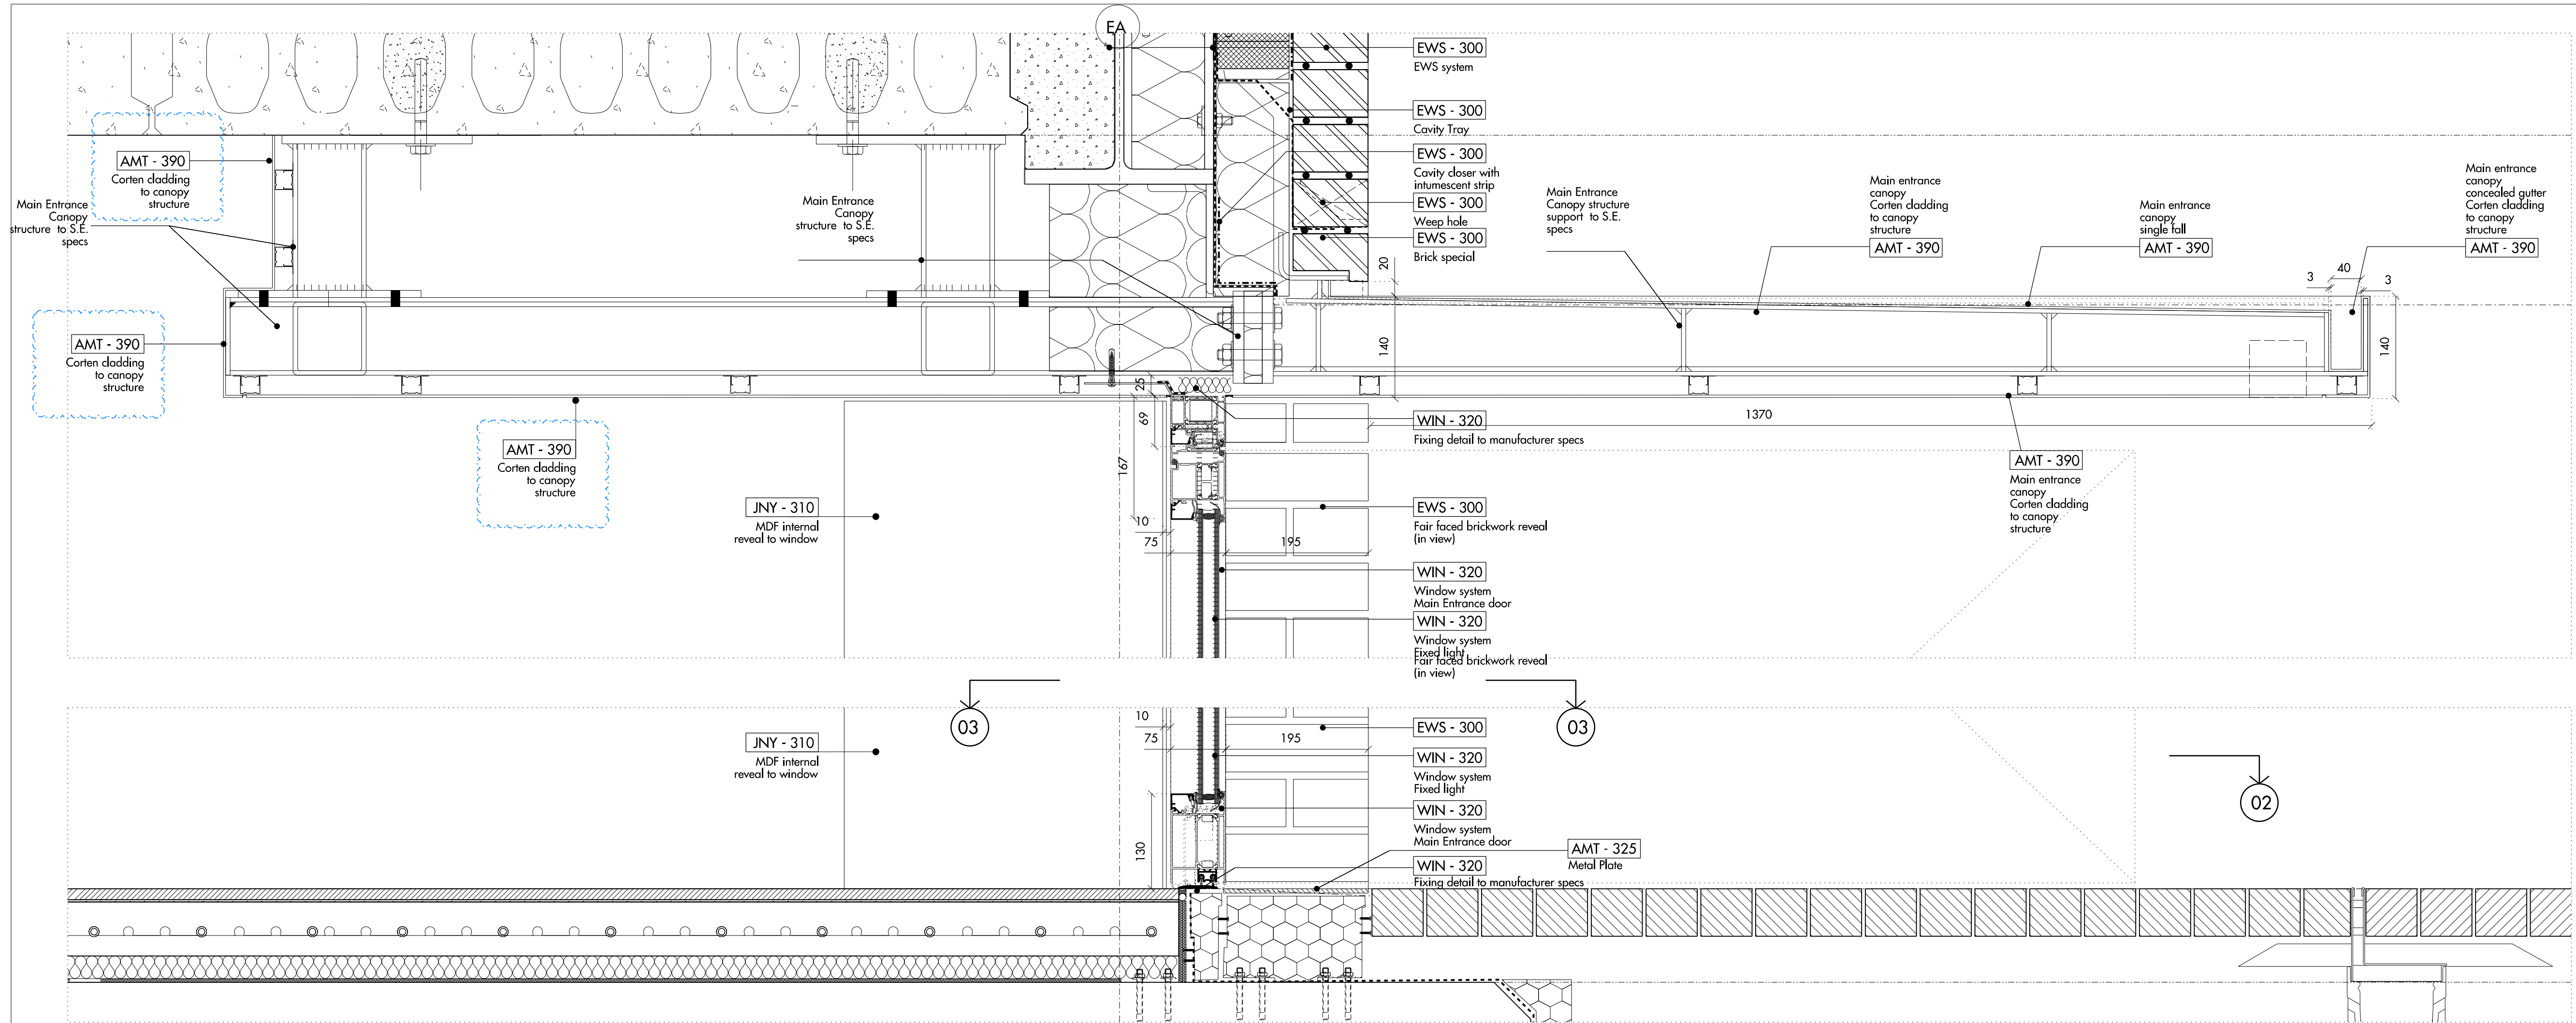



01 WIN -320_ SECTION DETAILS

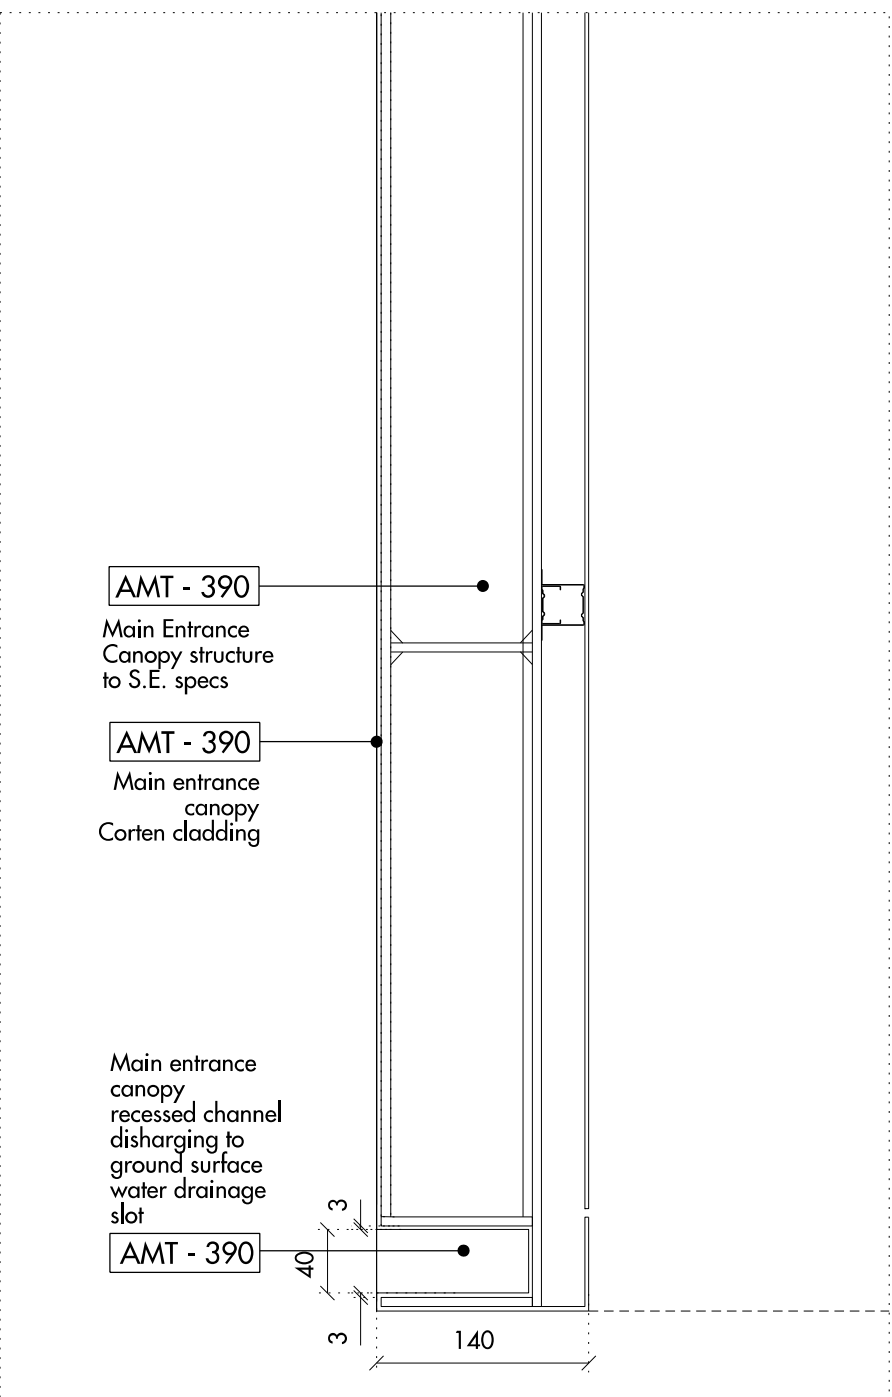

02 WIN -320_ PLAN DETAILS_ LEVEL -02

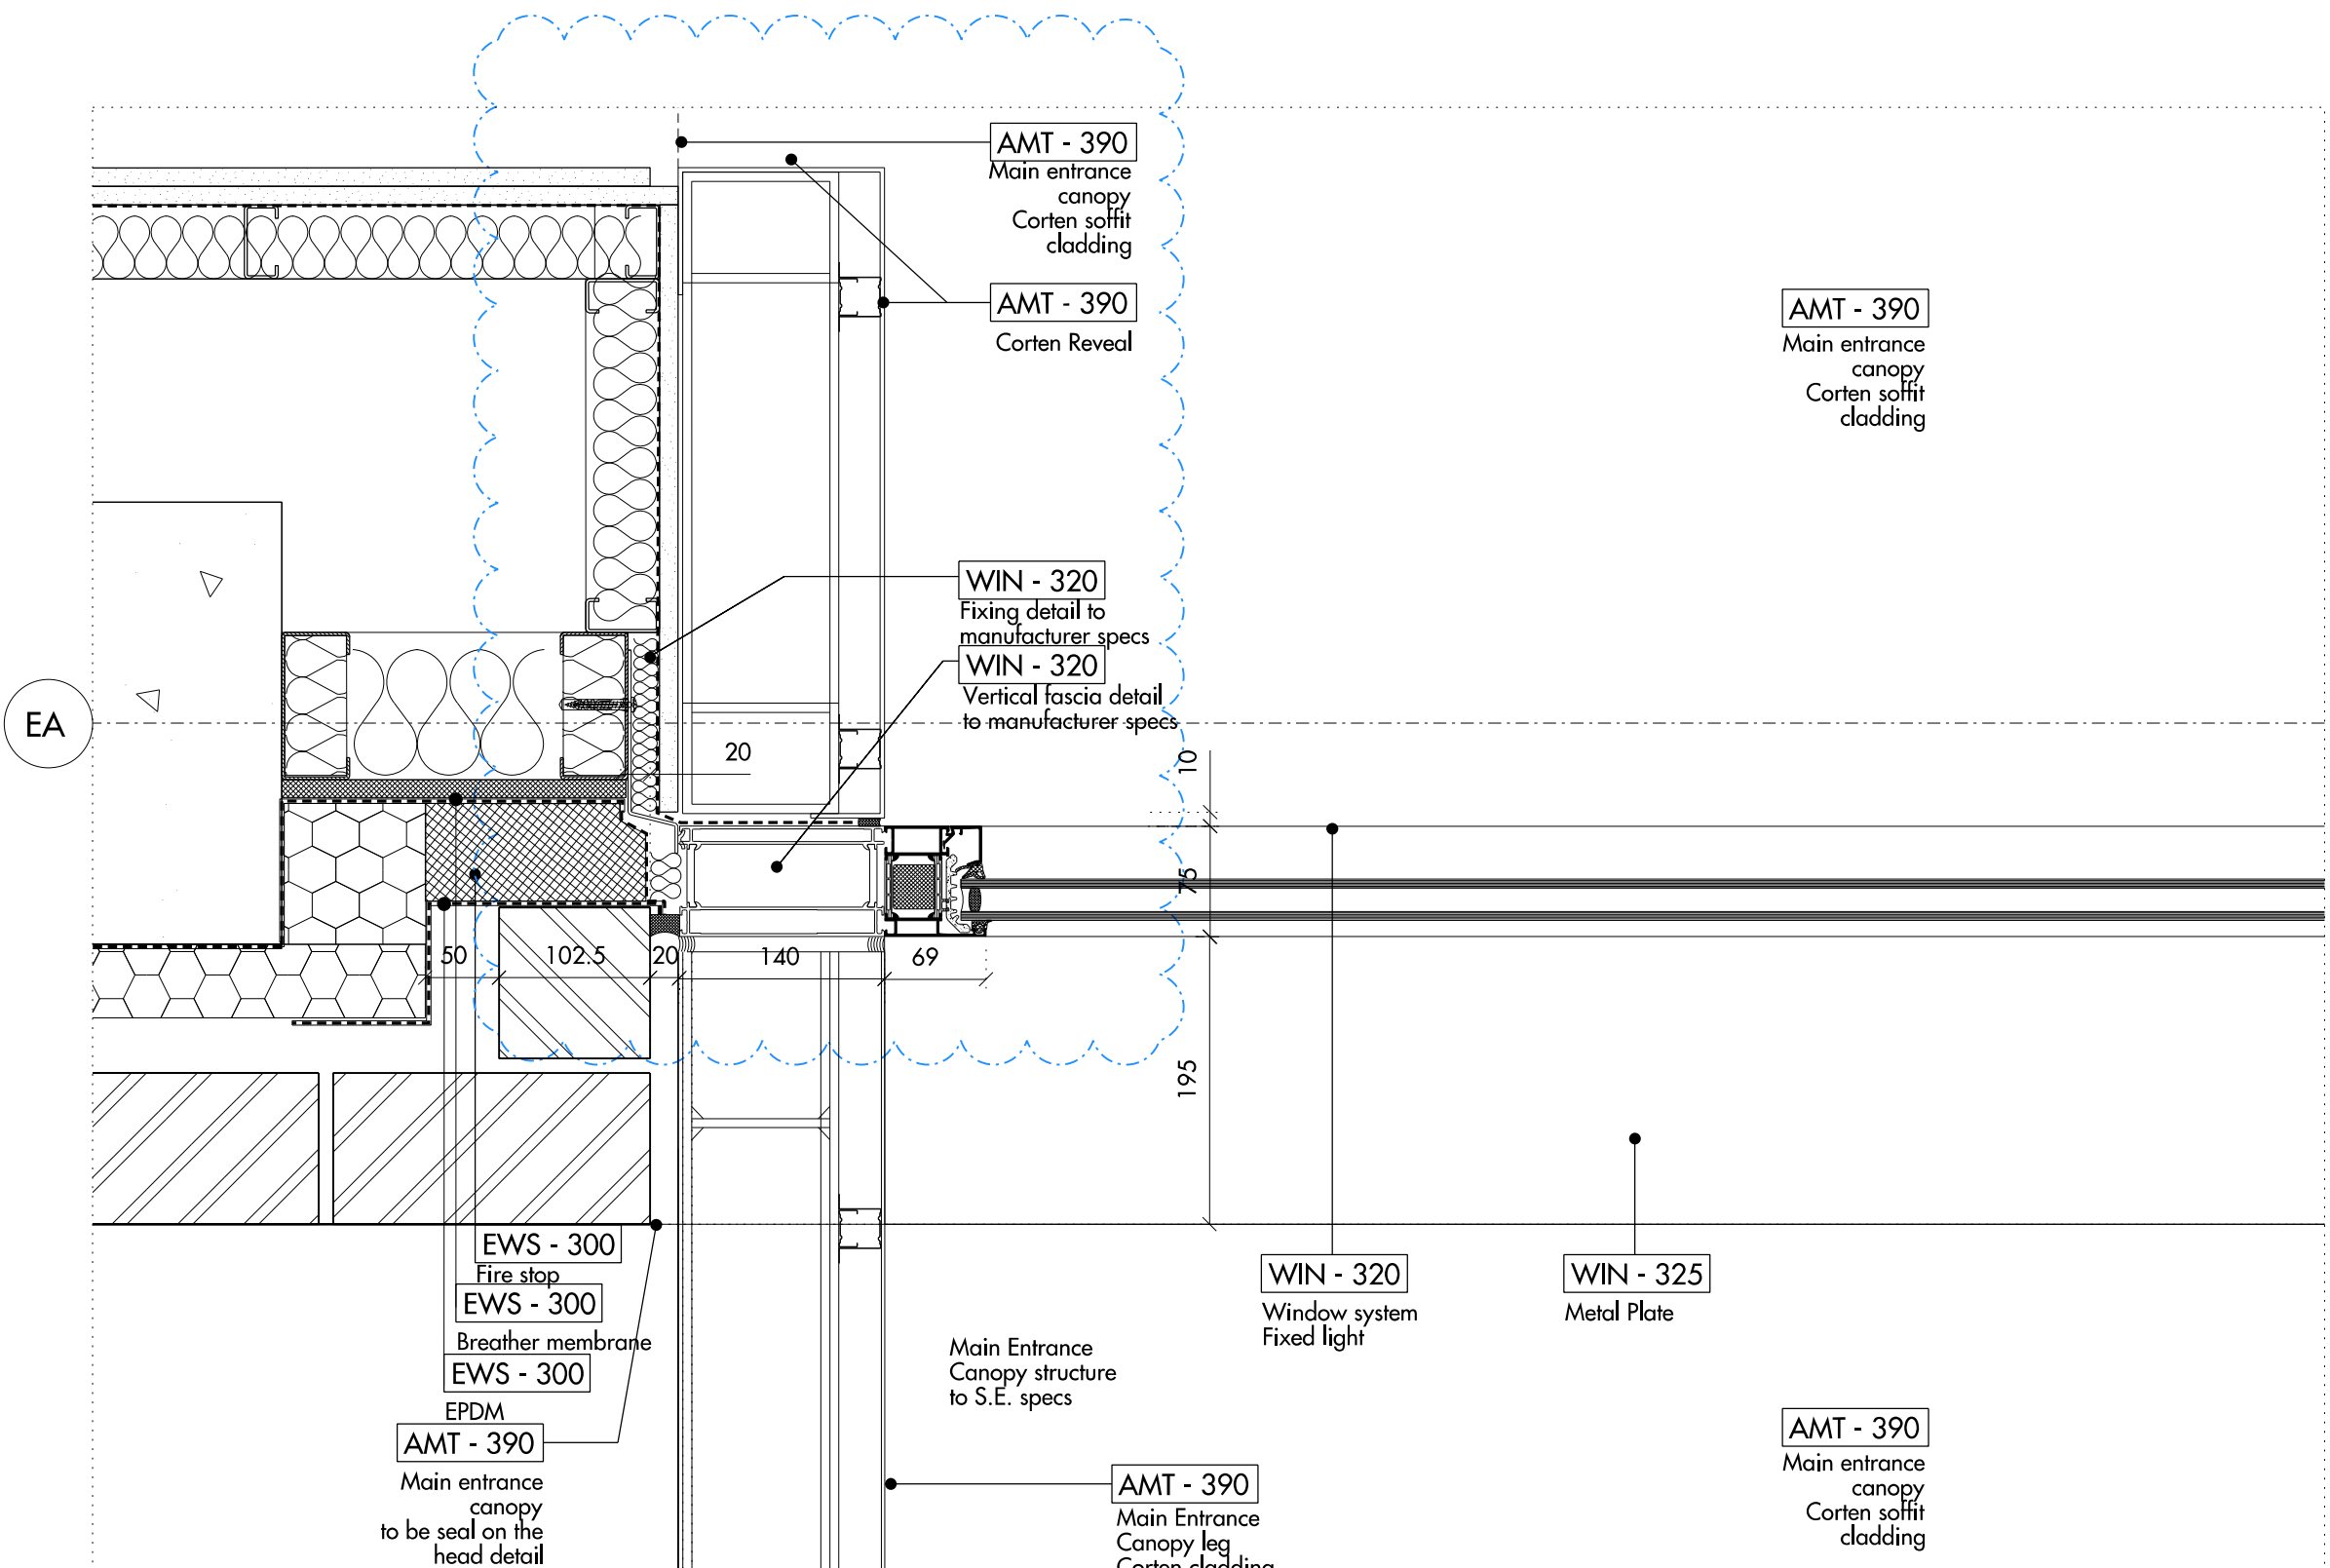

03 WIN -320_ PLAN DETAILS_ LEVEL -02

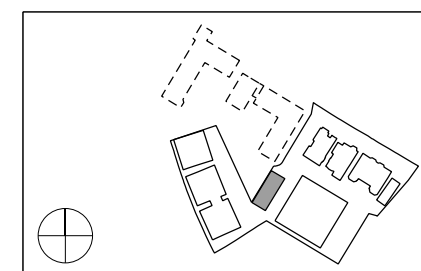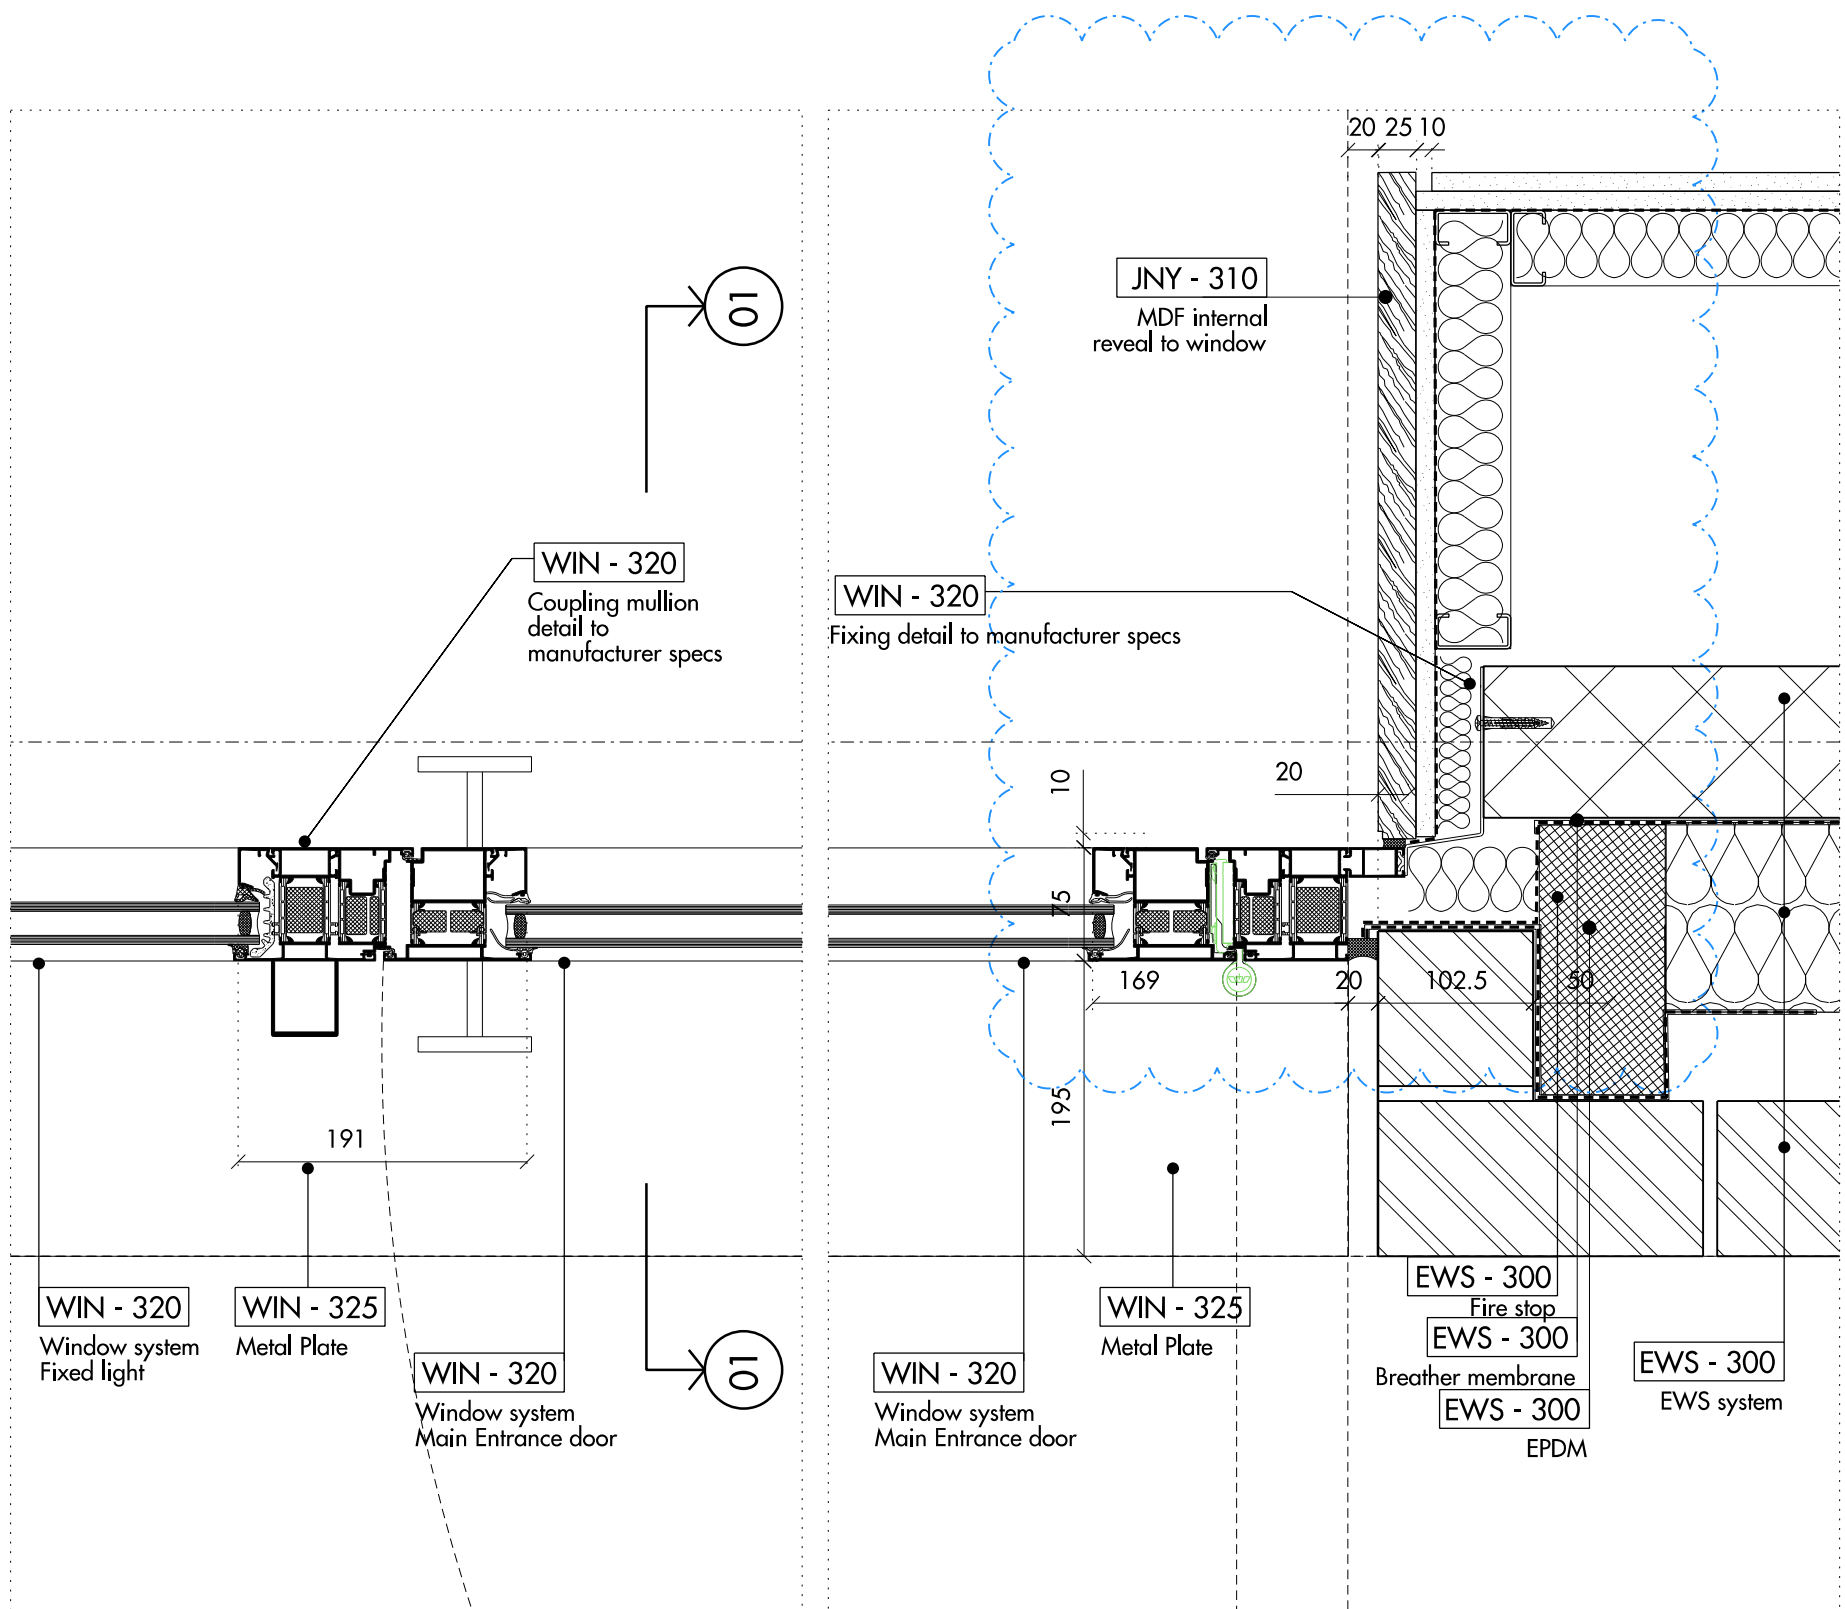

Do not scale from this drawing. Use figured dimensions only. Figured dimensions are in millimetres. All levels are in metres. All dimensions and levels shall be verified on site before proceeding with works. Detailed site survey to be carried out to verify positions and level relationships with site features and ordinance survey. Boundaries are indicative only and are to be verified by others. The architect must be notified of any discrepancy. Where building components are described in the specification as 'descriptive', then 'construction' information relating to those components on this drawing represent design intent only.

REV	DATE	DESCRIPTION	CKD	REV	DATE	DESCRIPTION	CKD
T1	24.07.2015	ISSUED FOR INFORMATION (PRE-CONSTRUCTION)	NR				
T2	05.08.2015	UPDATED FOR COORDINATION (CANOPY)	NR				
T3	13.08.2015	UPDATED FOR INFORMATION (WIN-320 cladding / turn outwards door)	NR				
C1	18.09.2015	UPDATED FOR CONSTRUCTION	NR				
C2	29.10.2015	UPDATED FOR CONSTRUCTION	NR				

Allies and Morrison
85 Southwark Street
London SE1 0HX
020 7921 0100
020 7921 0101
info@alliesandmorrison.co.uk

A&M JOB NO: 809

KIDDERPORE AVENUE: BLOCK E
TYPICAL WINDOW DETAIL-WIN320
EXTERNAL WALL
809_03_21_504

SCALE 1:5@A1 1:10@A3

C2

Revision