



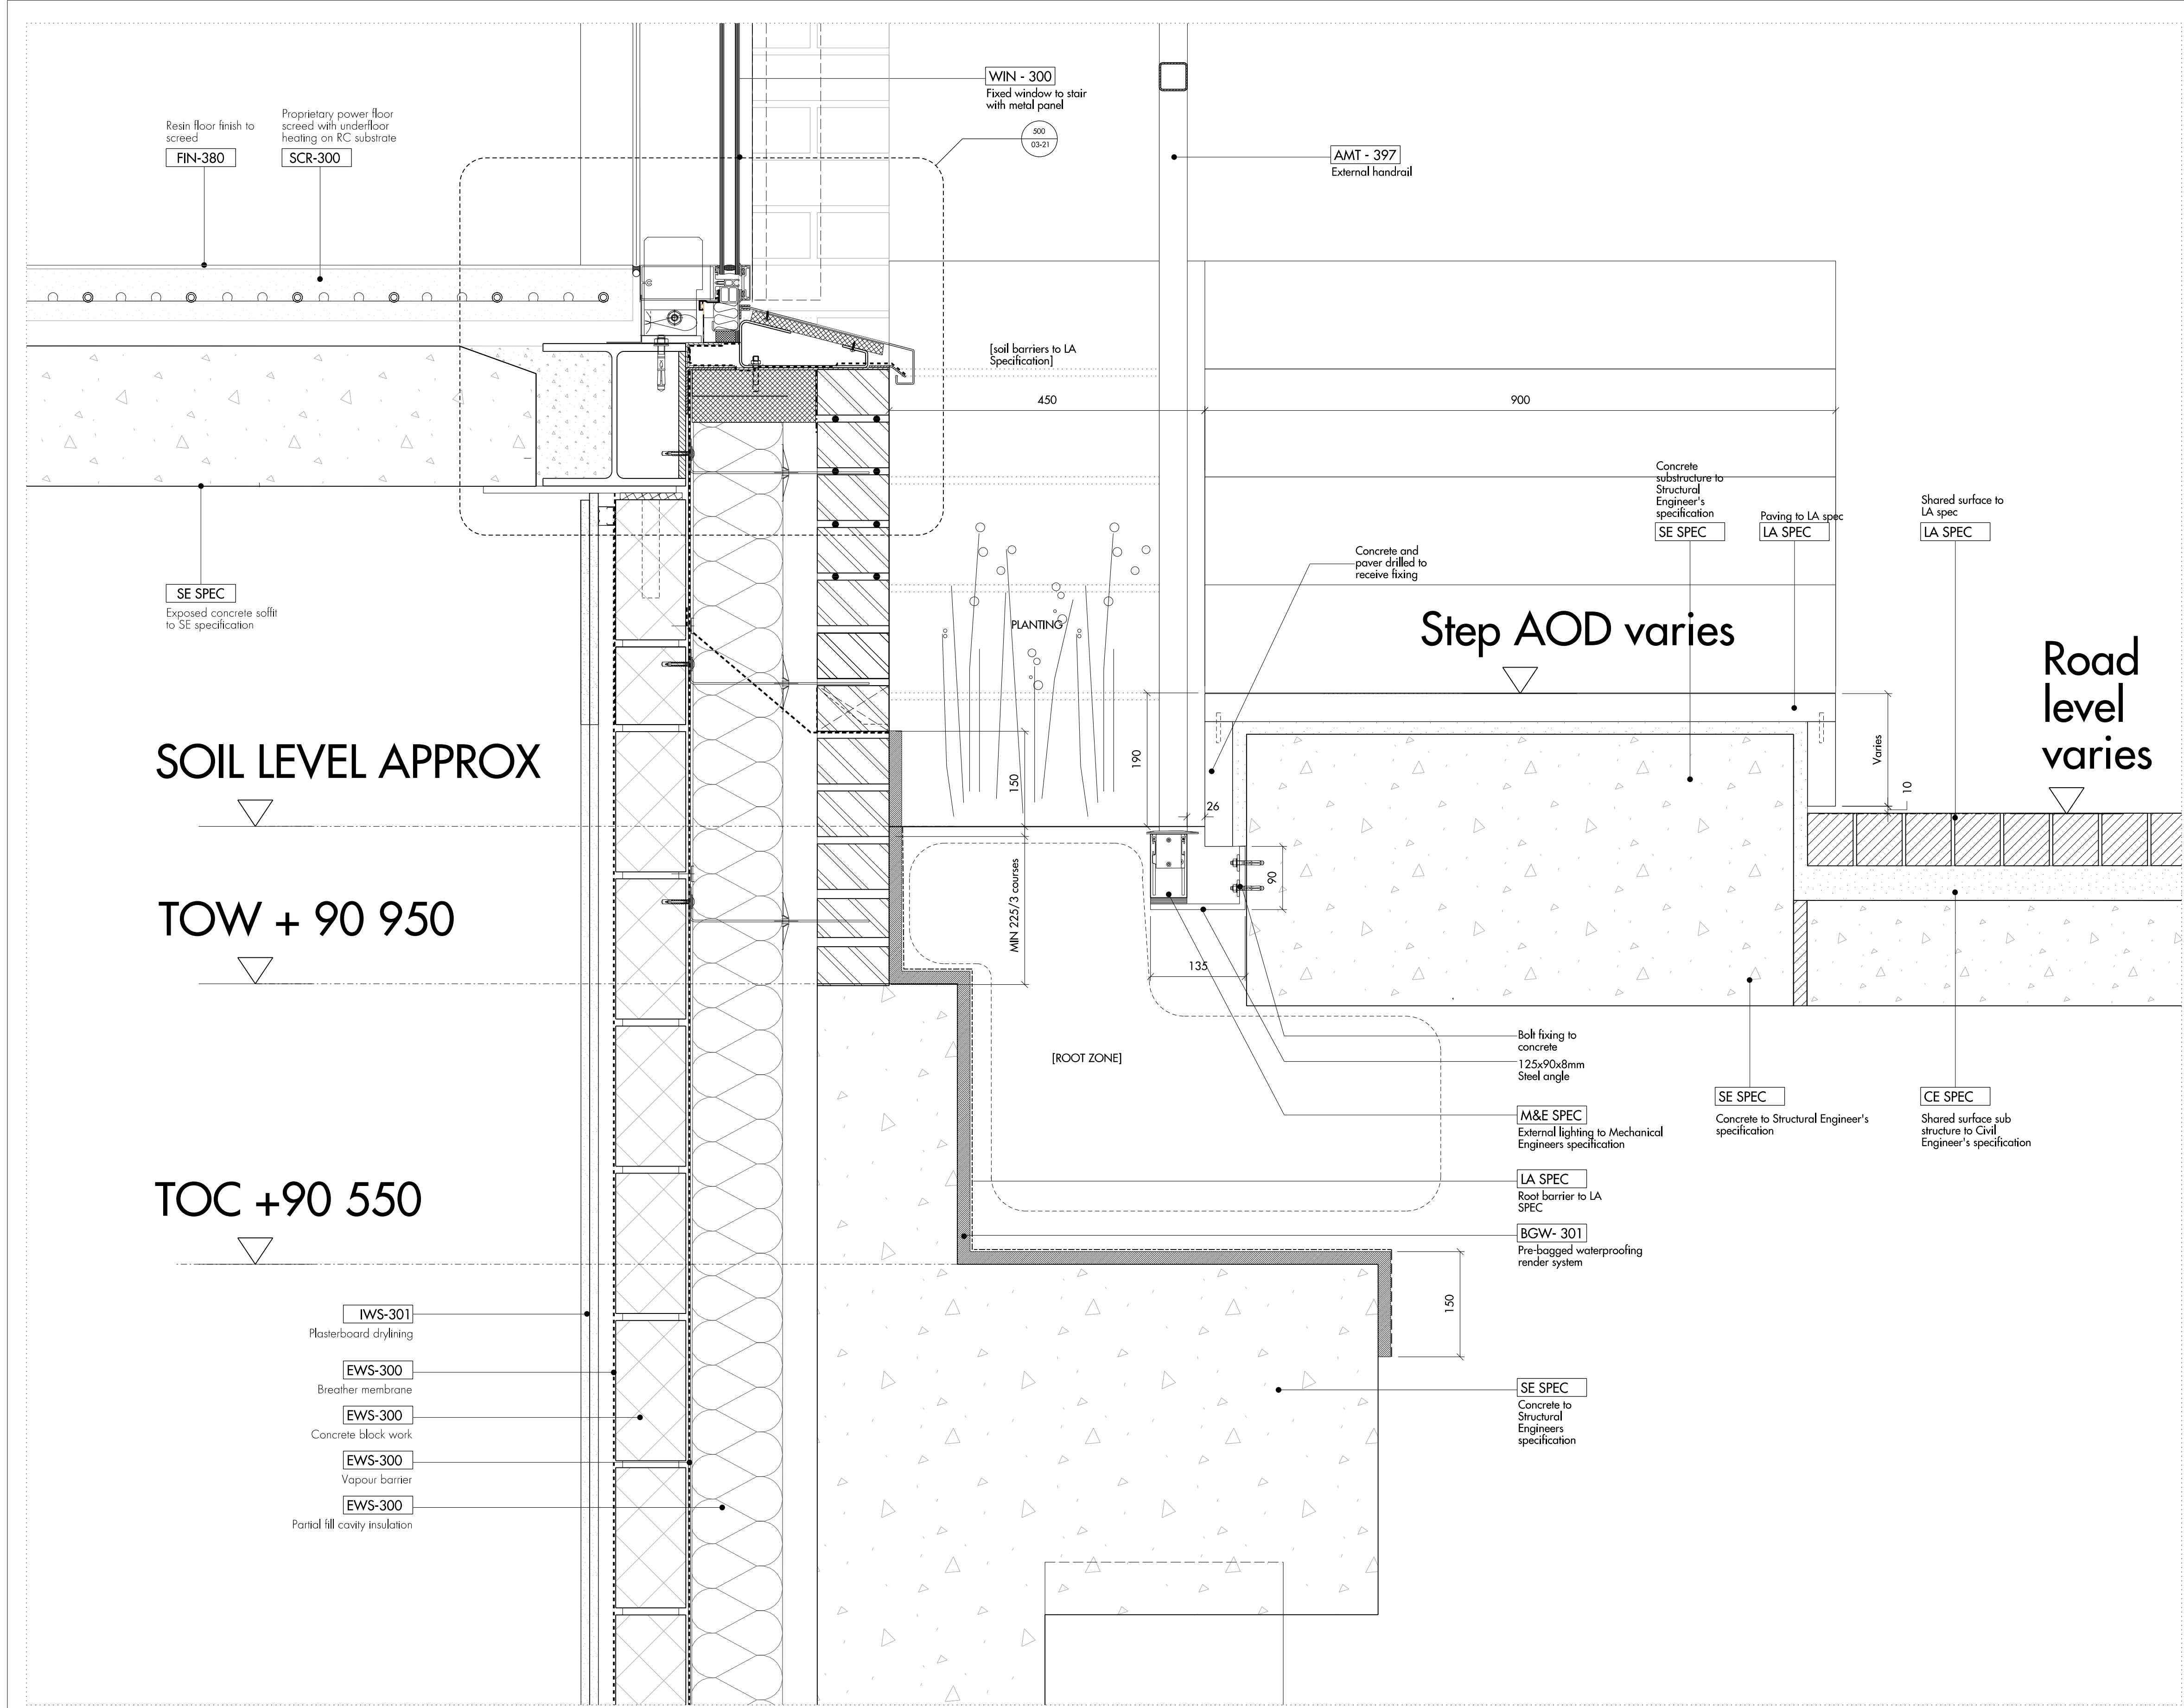

01 PLANTER SECTION
SCALE 1:10

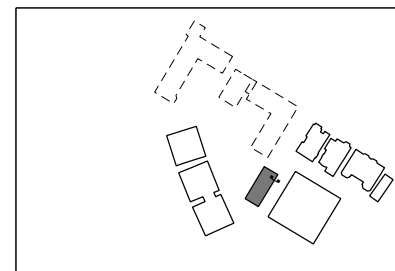

Do not scale from this drawing. Use figured dimensions only. Figured dimensions are in millimetres. All levels are in metres. All dimensions and levels shall be verified on site before proceeding with works. Detailed site survey to be carried out to verify positions and level relationships with site features and ordnance survey. Boundaries are indicative only and are to be verified by others. The architect must be notified of any discrepancy. Where building components are described in the specification as contractor designed, "construction" information relating to those components on this drawing represents design intent only.

REV	DATE	DESCRIPTION	CKD
C1	18.09.2015	ISSUED FOR CONSTRUCTION	NR

Allies and Morrison
85 Southwark Street
London SE1 0HX
020 7921 0100
020 7921 0101
info@alliesandmorrison.co.uk
A&M JOB NO: 809

KIDDERPORE AVENUE: BLOCK E
TYPICAL PLANTER DETAIL TO KIDDERPORE WALK
EXTERNAL WALL SYSTEMS
809_03_21_510
SCALE 1:5@A1 1:10 @A3

C1
Revision