


Figured dimensions only are to be taken from this drawing. All dimensions are to be checked on site before any work is put in hand. If in doubt, ask.

All SHH drawings to be read in conjunction with relevant SHH Finishes, Sanitaryware, Lighting & Ironmongery schedules.

Any discrepancies to be highlighted to SHH prior to procurement and in good time.

Copyright © Spence Harris Hogan Limited 2014
Registered in England & Wales. Registered No. 261 0615
SHH is the trading name of Spence Harris Hogan Limited

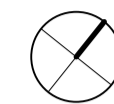


Legends & Notes:


EXISTING ITEMS

DEMOLISHED ITEMS

PROPOSED EXTENSION

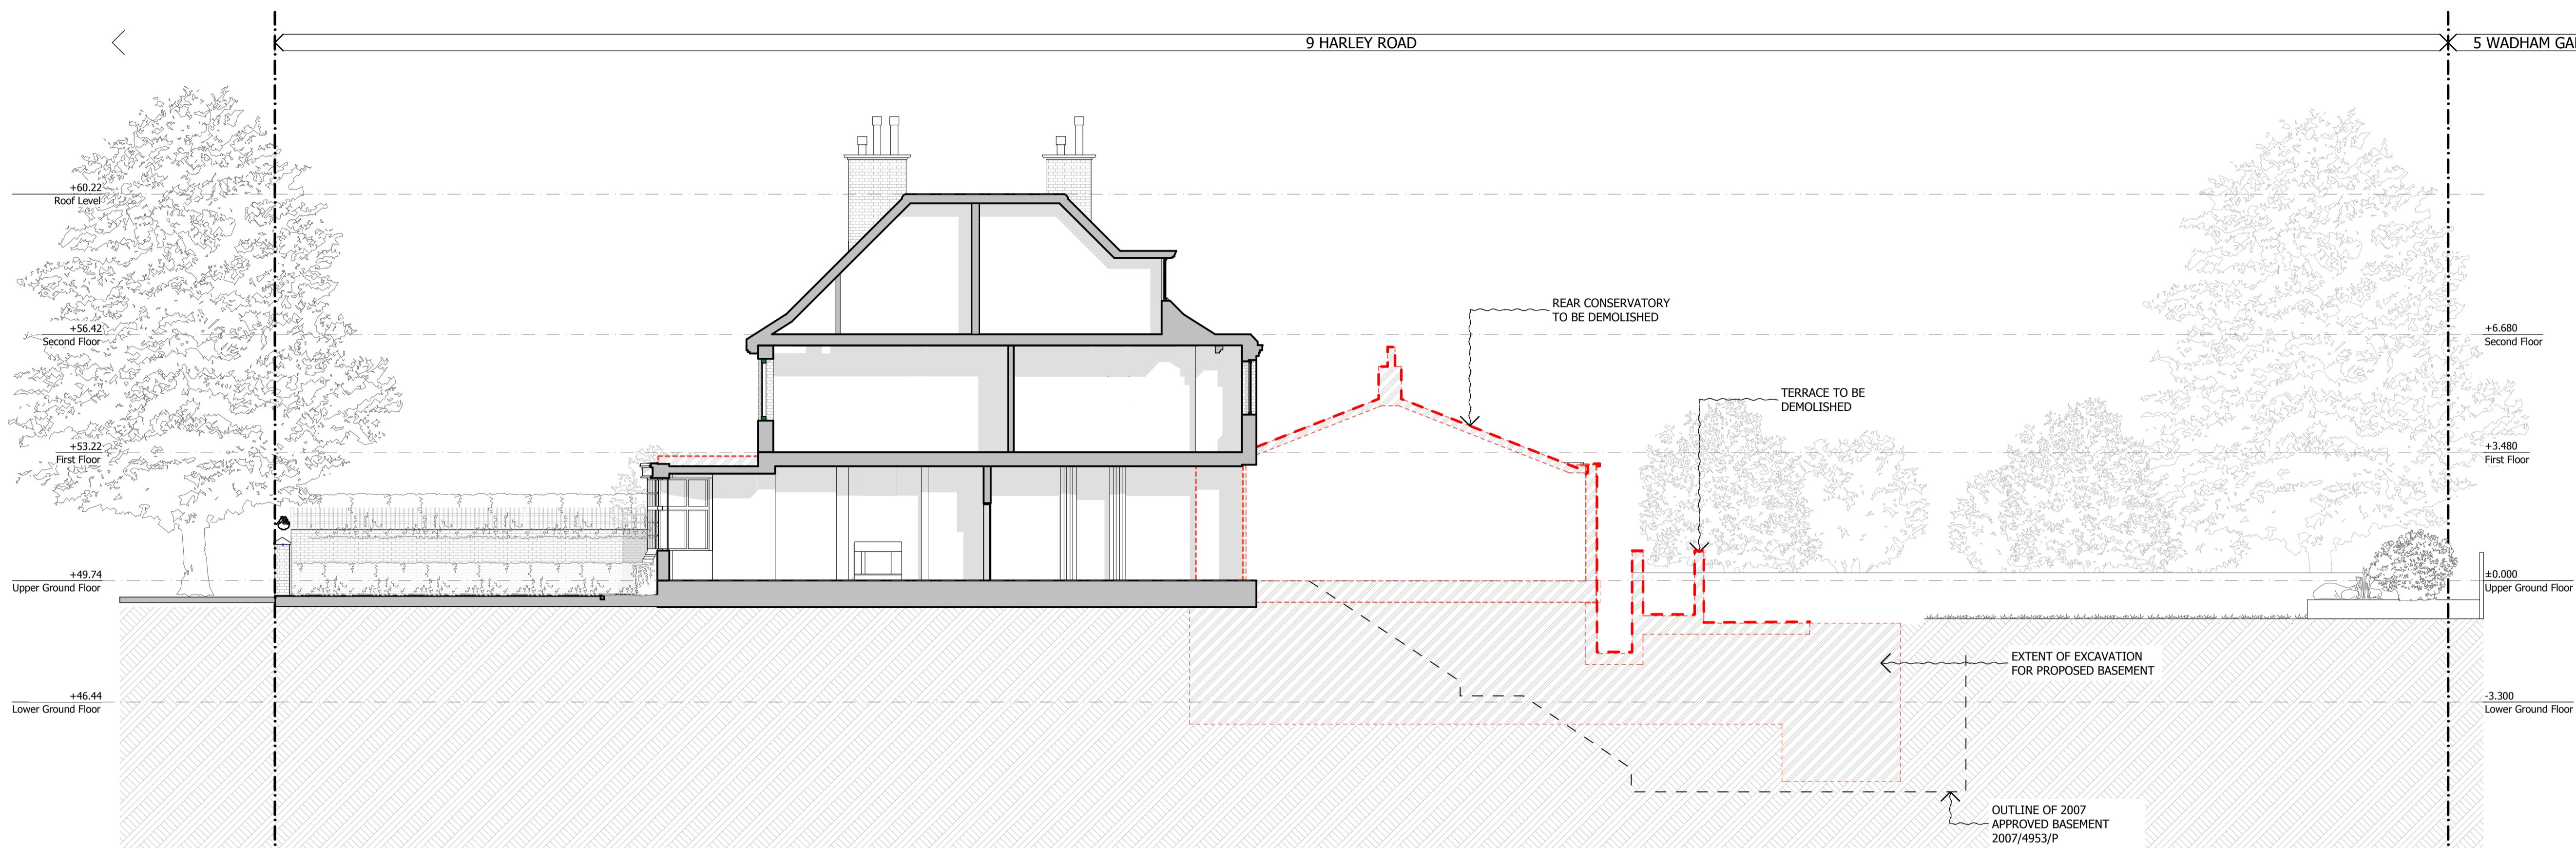

1 SECTION AA - EXISTING/DEMOLITION

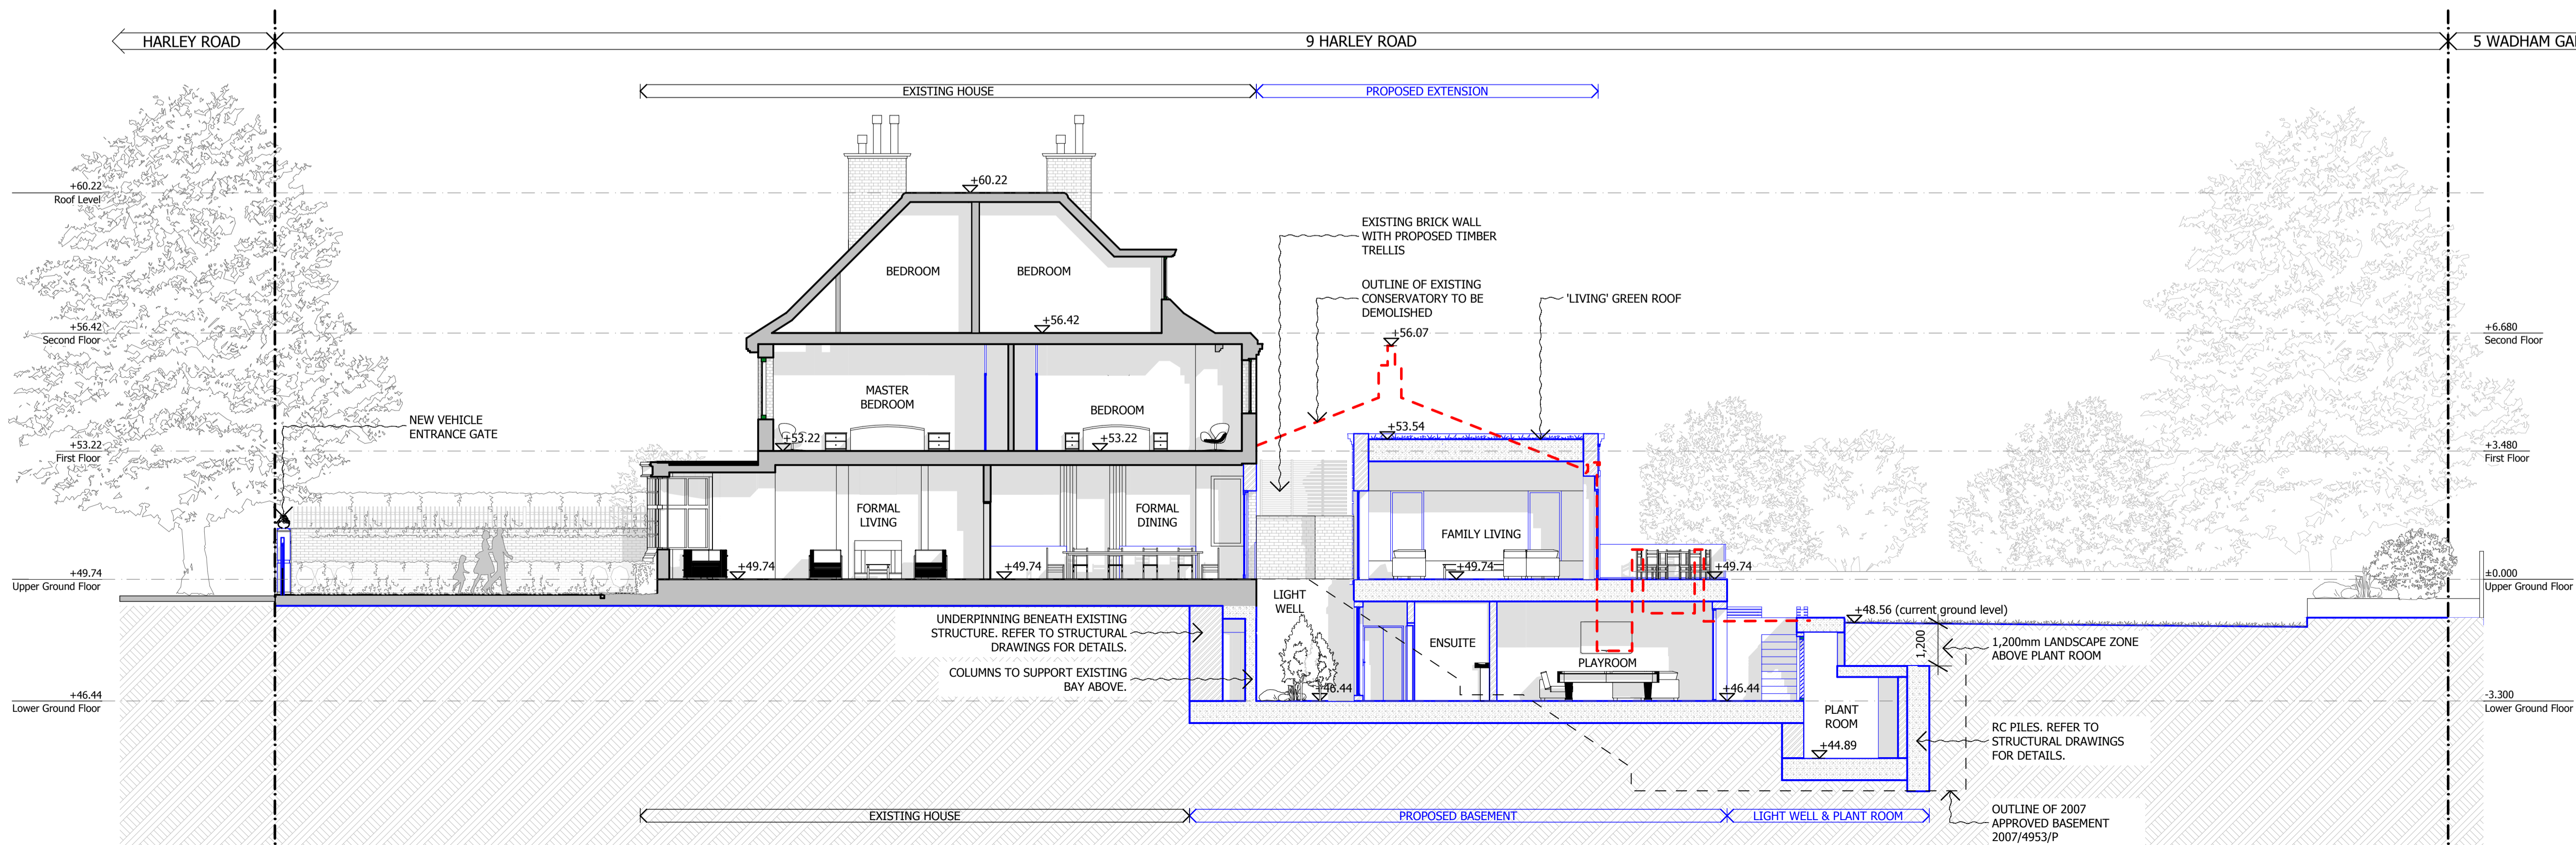

2 SECTION AA - PROPOSED

PL01	11/12/2015	Planning application	JH
Rev	Date	Descriptor	Attr.



RIBA MEMBER

Chartered Practice
1 Vencourt Place, Ravenscourt Park
Hammersmith, London W6 9ND
Phone +44 (0) 20 8600 4171 Email info@shh.co.uk
shh.co.uk

Project:
9 Harley Rd
9 Harley Rd, London
NW3 3BX

Client:
Private client

Drawing Title:
300 Sections

Section AA
(Project number)/DWG number_Revision: Checked:
(680)300_PL01