




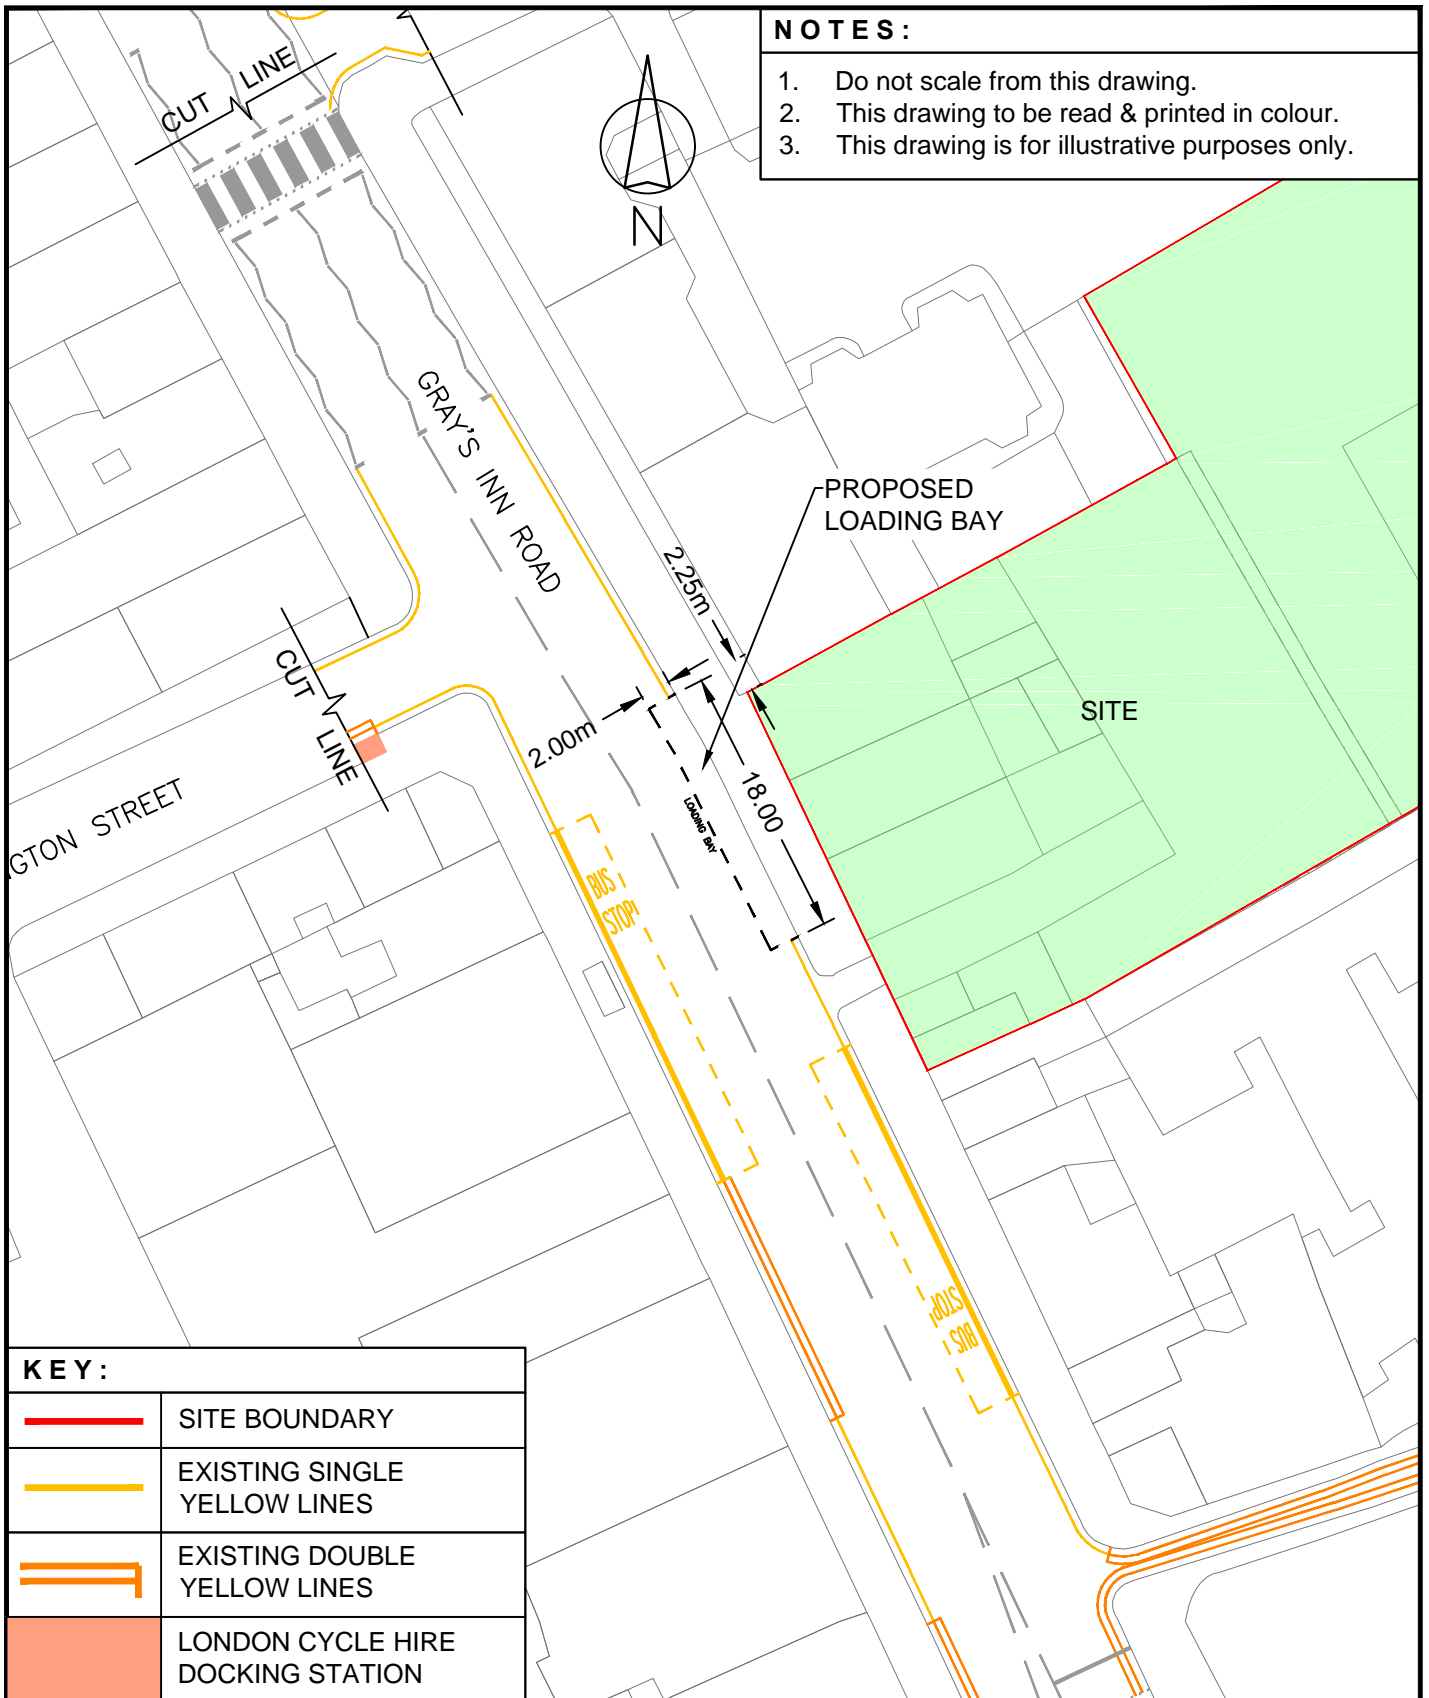

## **Appendix G**

**NOTES :**

1. Do not scale from this drawing.
2. This drawing to be read & printed in colour.
3. This drawing is for illustrative purposes only.



**KEY :**

	SITE BOUNDARY
	EXISTING SINGLE YELLOW LINES
	EXISTING DOUBLE YELLOW LINES
	LONDON CYCLE HIRE DOCKING STATION

Project	Panther House
---------	---------------

Client	Panther House Developments Ltd
--------	--------------------------------

Drawing Title	Proposed Loading Bay
---------------	----------------------



**ttp consulting**  
transport planning specialists

111 - 113 Great Portland Street, London, W1W 6QQ Tel. No. 0207 1000 753

Drawn	Checked	Scale
AS	LD	1:500

Size	Drawing Number	Rev.
A4	2015-2367-DWG-002	...

## **Appendix H**



A selection of typical light panel vans/ small box vans that deliver to central London's catering industry

# Appendix I

# K&M TRAFFIC SURVEYS

DATE : WEDNESDAY 6TH MAY 2015

LOCATION : 156 - 158 GRAYS INN ROAD, LONDON WC1

SURVEY OF VEHICLE ACTIVITY ON GRAYS INN ROAD FROM MOUNT PLEASANT & ZEBRA CROSSING NORTH OF NOR

GRAYS INN ROAD - EAST SIDE ONLY							
VEHICLE TYPE	ARRIVAL TIME	DEPART TIME	DURATION OF STAY (Hrs:Mins)	LOCATION PARKED			ACTIVITY INFORMATION
				SINGLE YELLOW LINE	DOUBLE YELLOW LINE	BUS STOP	
LGV	07:00	07:06	00:06	1			DELIVERY STATIONARY
CAR	07:00	11:34	04:34	1			PARKED CAFÉ
MCL	07:00	08:00	01:00	1			PARKED CAFÉ
MCL	07:00	08:08	01:08	1			PARKED CAFÉ
LGV	07:09	08:40	01:31	1			BT PARKED WAITING
LGV	07:10	07:55	00:45	1			HAIR SUPPLIES PARKED
LGV	07:16	07:50	00:34	1			DELIVERY TO CAFÉ
CAR	07:29	07:55	00:26	1			SHOP
LGV	07:45	07:49	00:04	1			PARKED CAFÉ
CAR	08:05	08:07	00:02	1			PARKED WAITING
LGV	08:08	08:12	00:04	1			MINI BUS DISABLED P/U
LGV	08:12	08:40	00:28	1			B.T
HGV	08:20	08:22	00:02	1			PLUMBERS DELIVERY
CAR	08:34	08:36	00:02	1			SHOP
CAR	08:50	08:59	00:09	1			DULVERTOM MAUSIOUS
CAR	08:55	08:59	00:04	1			DULVERTOM MAUSIOUS
CAR	09:00	09:05	00:05	1			SHOP
HGV	09:02	09:14	00:12	1			BIN MEN
CAR	09:10	09:12	00:02	1			SHOP
LGV	09:13	09:22	00:09	1			PARCEL DELIVERY TO CO-OP
LGV	09:27	09:30	00:03	1			SHOP
LGV	09:38	09:47	00:09	1			FOOD DELIVERY TO PUB
LGV	09:41	09:48	00:07	1			PARKED WAITING
LGV	09:48	09:49	00:01	1			PARKED WAITING
LGV	09:57	10:07	00:10	1			DELIVERY SHOP
CAR	10:03	10:04	00:01	1			DELIVERY TO CYCLE SHOP
LGV	10:02	10:04	00:02	1			PARKED WAITING
CAR	10:08	10:58	00:50	1			PARKED RESTAURANT
LGV	10:10	10:19	00:09	1			CYCLE DELIVERY
HGV	10:14	10:31	00:17	1			DELIVERY SHOP
CAR	10:23	10:24	00:01	1			PARKED WAITING
CAR	10:28	10:35	00:07	1			TAXI PARKED
CAR	10:35	10:48	00:13	1			TAXI PARKED
HGV	10:40	10:49	00:09	1			SHOP DELIVERY
CAR	10:45	11:09	00:24	1			TAXI PARKED
LGV	10:45	10:50	00:05	1			PARCEL DELIVERY

# K&M TRAFFIC SURVEYS

DATE : WEDNESDAY 6TH MAY 2015

LOCATION : 156 - 158 GRAYS INN ROAD, LONDON WC1

SURVEY OF VEHICLE ACTIVITY ON GRAYS INN ROAD FROM MOUNT PLEASANT & ZEBRA CROSSING NORTH OF NORTHING

GRAYS INN ROAD - EAST SIDE ONLY							
VEHICLE TYPE	ARRIVAL TIME	DEPART TIME	DURATION OF STAY (Hrs:Mins)	LOCATION PARKED			ACTIVITY INFORMATION
				SINGLE YELLOW LINE	DOUBLE YELLOW LINE	BUS STOP	
LGV	10:51	11:16	00:25	1			SHOP
LGV	10:52	11:00	00:08	1			PLUMBERS DELIVERY
MCL	10:53	11:10	00:17	1			RESTAURANT
MCL	11:02	11:11	00:09	1			RESTAURANT
LGV	11:05	11:11	00:06	1			PLUMBERS DELIVERY
MCL	11:06	11:20	00:14	1			RESTAURANT
LGV	11:07	11:12	00:05	1			PARKED WAITING
CAR	11:07	11:12	00:05	1			TAXI PARKED WAITING
MCL	11:07	11:09	00:02	1			RESTAURANT
CAR	11:11	11:14	00:03	1			SHOP
LGV	11:16	12:34	01:18	1			DRIVER WAITING
HGV	11:20	11:38	00:18	1			SCAFFOLD
LGV	11:26	11:31	00:05	1			DELIVERY TO ECL BATHROOMS
HGV	11:30	11:36	00:06	1			DELIVERY TO ECL BATHROOMS
LGV	11:32	11:40	00:08	1			DELIVERY
CAR	11:37	15:35	03:58	1			CAFÉ WORKER
CAR	11:37	12:50	01:13	1			LEBANESE RESTAURANT
LGV	11:55	11:57	00:02	1			DELIVERY TO PIZZERIA
CAR	11:58	12:40	00:42	1			DRIVER TO CAFÉ
MCL	11:58	11:59	00:01	1			LEBANESE RESTAURANT
CAR	12:05	13:26	01:21	1			DRIVER TO CAFÉ
MCL	12:06	13:26	01:20	1			LEBANESE RESTAURANT
LGV	12:06	12:16	00:10	1			SECUNOR- MONEY FROM SHOP
LGV	12:08	12:12	00:04	1			PARCEL FORCE 156-158 Deliver
LGV	12:17	12:25	00:08	1			DELIVERY TO FOOD AND WINE
MCL	12:18	12:45	00:27	1			LEBANESE RESTAURANT
CAR	12:30	13:40	01:10	1			xx
LGV	12:41	12:51	00:10	1			DELIVER PLUMBING
LGV	12:30	12:55	00:25	1			SHOP
LGV	12:57	13:03	00:06	1			CYCLE STORE
LGV	12:59	13:05	00:06	1			CAFÉ
LGV	13:03	13:14	00:11	1			PLUMBING DELIVERY
LGV	13:08	13:35	00:27	1			PARCEL DELIVERY SHOP
LGV	13:10	13:22	00:12	1			PARCEL DELIVERY SHOP
LGV	13:28	14:16	00:48	1			BULDING SITE DELIVERY
LGV	13:29	13:38	00:09	1			PARCEL DELIVERY TO CYCLE SHOP

# K&M TRAFFIC SURVEYS

DATE : WEDNESDAY 6TH MAY 2015

LOCATION : 156 - 158 GRAYS INN ROAD, LONDON WC1

SURVEY OF VEHICLE ACTIVITY ON GRAYS INN ROAD FROM MOUNT PLEASANT & ZEBRA CROSSING NORTH OF NORT

GRAYS INN ROAD - EAST SIDE ONLY							
VEHICLE TYPE	ARRIVAL TIME	DEPART TIME	DURATION OF STAY (Hrs:Mins)	LOCATION PARKED			ACTIVITY INFORMATION
				SINGLE YELLOW LINE	DOUBLE YELLOW LINE	BUS STOP	
CAR	13:40	13:53	00:13	1			CAFÉ
LGV	13:47	13:55	00:08	1			MELLA KNIFE DELIVERY CAFÉ
CAR	13:33	14:35	01:02	1			TAXI OFFICE
HGV	13:59	14:00	00:01	1			PARKED WAITNG
CAR	14:04	14:12	00:08	1			PARKED WAITNG
CAR	14:14	15:20	01:06	1			PARKED WAITNG
LGV	14:20	14:28	00:08	1			PLUMBING CENTRE DELIVERY
CAR	14:28	14:48	00:20	1			PARKED WAITNG
CAR	14:31	18:00	03:29	1			PARKED WAITNG
LGV	14:45	14:47	00:02	1			PARKED WAITNG
CAR	14:45	15:03	00:18	1			TAXI OFFICE
MCL	14:45	16:20	01:35	1			RESTAURANT
MCL	15:05	16:25	01:20	1			RESTAURANT
LGV	15:08	15:12	00:04	1			PLUMBING CENTRE
MCL	15:16	15:20	00:04	1			COURIER CAFÉ
CAR	15:25	16:13	00:48	1			SHOP
HGV	15:35	15:53	00:18	1			PLUMBING DELIVERY
CAR	15:54	16:14	00:20	1			TAXI OFFICE
CAR	15:55	16:03	00:08	1			PARKED WAITNG
CAR	16:00	16:02	00:02	1			SHOP
LGV	16:04	16:20	00:16	1			RESTAURANT DELIVERY
CAR	16:08	16:10	00:02	1			PARKED WAITNG
CAR	16:11	16:13	00:02	1			PARKED WAITNG
CAR	16:25	17:26	01:01	1			xx
CAR	16:30	17:01	00:31	1			xx
MCL	16:32	17:02	00:30	1			RESTAURANT
LGV	16:41	16:48	00:07	1			SEVENOAKS
LGV	16:53	17:07	00:14	1			RETAIL 24
TAXI	17:03	17:28:00	00:25	1			RETAIL 24
CAR	17:08	17:13	00:05	1			RETAIL 24
CAR	17:08	17:09	00:01	1			DROP OFF
LGV	17:20	17:23	00:03	1			TILE/BATHROOM
CAR	17:24	17:26	00:02	1			RETAIL 24
LGV	17:24	17:26	00:02	1			RETAIL 24
MCL	17:37	18:27	00:50	1			CHAMISSE
CAR	17:42	17:43	00:01	1			RETAIL 24





# K&M TRAFFIC SURVEYS

DATE : TUESDAY 16TH JUNE 2015

LOCATION : 156 - 158 GRAYS INN ROAD, LONDON WC1

SURVEY OF VEHICLE ACTIVITY ON GRAYS INN ROAD FROM MOUNT PLEASANT & ZEBRA CROSSING NORTH OF NO

GRAYS INN ROAD - EAST SIDE ONLY							
VEHICLE TYPE	ARRIVAL TIME	DEPART TIME	DURATION OF STAY (Hrs: Mins)	LOCATION PARKED			ACTIVITY INFORMATION
				SINGLE YELLOW LINE	DOUBLE YELLOW LINE	BUS STOP	
CAR	07:00	07:58	00:58	1			PARKED CAFÉ
CAR	07:00	07:16	00:16	1			PARKED CAFÉ
CAR	07:00	08:24	01:24	1			PARKED CAFÉ
LGV	07:00	07:36	00:36	1			DRIVER WAITING - ON PHONE
CAR	07:00	07:05	00:05	1			DRIVER WAITING - ON PHONE
HGV	07:05	07:10	00:05	1			DELIVERY TO CAFÉ
CAR	07:11	07:20	00:09	1			SHOP
CAR	07:19	07:37	00:18	1			SHOP
CAR	07:20	07:41	00:21	1			LEARNER DRIVER
LGV	07:20	07:28	00:08	1			STREET CLEANER
LGV	07:34	07:42	00:08	1			DELIVERY TO SHOP
LGV	07:44	07:52	00:08	1			SHOP
HGV	07:54	08:32	00:38	1			CAFÉ
HGV	07:55	08:32	00:37	1			CAFÉ
LGV	07:59	08:10	00:11	1			CAFÉ
HGV	08:00	08:03	00:03		1		AMBULANCE - WAITING
LGV	08:01	08:02	00:01	1			PASSENGER DROP OFF
CAR	08:03	08:04	00:01			1	WAITING
CAR	08:15	08:24	00:09	1			CAFÉ
CAR	08:34	08:35	00:01	1			SHOP
CAR	08:35	08:35	00:00	1			PASSENGER DROP OFF
CAR	08:48	09:08	00:20	1			DELIVERY TO CAFÉ
LGV	08:48	08:55	00:07	1			DELIVERY TO CAFÉ
LGV	08:49	09:15	00:26	1			PASSENGER DROP OFF
CAR	08:55	09:05	00:10	1			PASSENGER DROP OFF
CAR	08:56	15:05	06:09	1			CAFÉ
LGV	09:07	09:20	00:13	1			PLUMBERS
MCY	09:08	09:14	00:06	1			SHOP
LGV	09:21	09:40	00:19	1			FLATS DELIVERY
CAR	09:29	09:33	00:04	1			INTO FLATS
CAR	09:29	09:33	00:04	1			INTO FLATS
CAR	09:29	09:54	00:25	1			INTO FLATS
CAR	09:50	09:55	00:05	1			SHOP
HGV	09:54	09:55	00:01	1			REFUGE COLLECTION
LGV	10:00	10:05	00:05	1			PLUMBERS
CAR	10:01	10:02	00:01			1	WAITING

# K&M TRAFFIC SURVEYS

DATE : TUESDAY 16TH JUNE 2015

LOCATION : 156 - 158 GRAYS INN ROAD, LONDON WC1

SURVEY OF VEHICLE ACTIVITY ON GRAYS INN ROAD FROM MOUNT PLEASANT & ZEBRA CROSSING NORTH OF NOF

GRAYS INN ROAD - EAST SIDE ONLY							
VEHICLE TYPE	ARRIVAL TIME	DEPART TIME	DURATION OF STAY (Hrs:Mins)	LOCATION PARKED			ACTIVITY INFORMATION
				SINGLE YELLOW LINE	DOUBLE YELLOW LINE	BUS STOP	
CAR	10:04	10:05	00:01	1			PASSENGER DROP OFF
TAXI	10:04	10:05	00:01	1			PASSENGER DROP OFF
LGV	10:07	10:08	00:01	1			PARKED - ON PHONE
CAR	10:07	10:18	00:11	1			INTO SHOP
LGV	10:17	10:32	00:15	1			INTO SHOP
HGV	10:23	10:24	00:01	1			REFUGE COLLECTION
LGV	10:32	10:39	00:07	1			WATER DELIVERY TO DENTIST
HGV	10:34	10:47	00:13	1			DELIVERY TO PLUMBERS
CAR	10:35	10:47	00:12	1			DELIVERY TO CAFÉ
HGV	10:37	10:56	00:19	1			UPS DELIVERY
HGV	10:37	10:44	00:07	1			TO PLUMBERS
CAR	10:41	10:42	00:01	1			PICK UP PASSENGERS
CAR	10:41	10:46	00:05	1			INTO SHOP
LGV	10:49	10:57	00:08	1			PASSENGER DROP OFF
LGV	11:08	11:38	00:30	1			TO PLUMBERS
CAR	11:10	11:13	00:03	1			DELI
TAXI	11:10	11:11	00:01	1			PASSENGER DROP OFF
CAR	11:13	11:14	00:01	1			WAITING
LGV	11:17	11:40	00:23	1			DELIVERY
MCY	11:23	11:34	00:11	1			COURIER DELIVERY
HGV	11:23	11:34	00:11	1			DELIVERY TO SHOP
LGV	11:25	11:50	00:25	1			DELIVERY TO SHOP
CAR	11:27	11:50	00:23	1			DELIVERY TO SHOP
MCY	11:32	11:44	00:12	1			DELIVERY TO SHOP
CAR	11:41	12:32	00:51	1			TO PLUMBERS
CAR	11:46	11:52	00:06	1			INTO SHOP
LGV	11:52	12:15	00:23	1			DELI
CAR	12:00	12:03	00:03	1			DRIVER TO FLATS
LGV	12:01	12:11	00:10	1			DELI
CAR	12:08	12:20	00:12	1			INTO SHOP
HGV	12:09	12:19	00:10	1			DELI
MCY	12:20	12:32	00:12	1			DELI
LGV	12:20	12:32	00:12	1			DRIVER TO FLATS
MCY	12:21	12:30	00:09	1			DELI
LGV	12:22	12:28	00:06	1			SHOP DELIVERY
CAR	12:32	12:35	00:03	1			DELIVERY

# K&M TRAFFIC SURVEYS

DATE : TUESDAY 16TH JUNE 2015

LOCATION : 156 - 158 GRAYS INN ROAD, LONDON WC1

SURVEY OF VEHICLE ACTIVITY ON GRAYS INN ROAD FROM MOUNT PLEASANT & ZEBRA CROSSING NORTH OF N

GRAYS INN ROAD - EAST SIDE ONLY							
VEHICLE TYPE	ARRIVAL TIME	DEPART TIME	DURATION OF STAY (Hrs:Mins)	LOCATION PARKED			ACTIVITY INFORMATION
				SINGLE YELLOW LINE	DOUBLE YELLOW LINE	BUS STOP	
CAR	12:34	12:36	00:02	1			LEARNER DRIVE
CAR	12:36	12:38	00:02	1			LEARNER DRIVE
CAR	12:36	12:52	00:16	1			LEARNER DRIVE
CAR	12:39	12:40	00:01	1			DELIVERY TO SHOP
HGV	12:40	12:51	00:11	1			TO PLUMBERS
CAR	12:42	13:10	00:28	1			TO CAFÉ
LGV	12:56	12:57	00:01	1			DELIVERY TO SHOP
HGV	12:57	13:34	00:37	1			DELIVERY TO SHOP
CAR	12:58	13:02	00:04	1			PASSENGER DROP OFF
MCY	13:03	13:18	00:15	1			DELIVERY TO SHOP
LGV	13:04	13:10	00:06	1			PASSENGER DROP OFF
CAR	13:08	13:28	00:20	1			INTO SHOP
MCY	13:29	15:30	02:01	1			RESTAURANT
MCY	13:38	13:40	00:02	1			RESTAURANT
MCY	13:42	13:54	00:12	1			RESTAURANT
CAR	13:42	14:02	00:20	1			LEARNER DRIVE
HGV	13:45	13:47	00:02	1			TO CAFÉ
CAR	13:50	14:00	00:10	1			LEARNER DRIVE
MCY	13:50	16:55	03:05	1			RESTAURANT
TAXI	14:02	15:17	01:15	1			PARKED
LGV	14:10	14:36	00:26	1			DELIVERY TO SHOP
CAR	14:12	15:06	00:54	1			INTO SHOP
MCY	14:23	14:52	00:29	1			DELIVERY TO RESTAURANT
CAR	14:30	14:32	00:02	1			DELIVERY TO SHOP
TAXI	14:40	14:42	00:02	1			WAITING
CAR	14:48	14:58	00:10	1			WAITING
MCY	14:56	15:05	00:09	1			INTO SHOP
LGV	15:12	15:25	00:13	1			TO PLUMBERS - DELIVERY
LGV	15:15	18:22	03:07	1			TO PLUMBERS - DELIVERY
TAXI	15:17	15:18	00:01	1			WAITING IN VEHICLE
TAXI	15:23	15:23	00:00	1			WAITING IN VEHICLE
HGV	15:25	15:57	00:32	1			WAITING IN VEHICLE
CAR	15:49	17:20	01:31	1			INTO SHOP
CAR	15:54	15:57	00:03	1			INTO SHOP
CAR	15:55	16:12	00:17	1			INTO SHOP
CAR	16:04	16:10	00:06	1			INTO SHOP

# K&M TRAFFIC SURVEYS


DATE : TUESDAY 16TH JUNE 2015

LOCATION : 156 - 158 GRAYS INN ROAD, LONDON WC1

SURVEY OF VEHICLE ACTIVITY ON GRAYS INN ROAD FROM MOUNT PLEASANT & ZEBRA CROSSING NORTH OF NORTHIN

GRAYS INN ROAD - EAST SIDE ONLY							
VEHICLE TYPE	ARRIVAL TIME	DEPART TIME	DURATION OF STAY (Hrs: Mins)	LOCATION PARKED			ACTIVITY INFORMATION
				SINGLE YELLOW LINE	DOUBLE YELLOW LINE	BUS STOP	
LGV	16:14	16:17	00:03	1			PICK UP FROM SHOP
CAR	16:25	16:45	00:20	1			INTO SHOP
TAXI	16:45	16:48	00:03	1			PASSENGER DROP OFF
TAXI	16:50	16:51	00:01	1			PASSENGER DROP OFF
TAXI	17:02	17:40	00:38	1			PARKED
CAR	17:03	17:05	00:02	1			LEARNER DRIVE
HGV	17:14	17:25	00:11	1			DELIVERY TO SHOP
CAR	17:15	18:39	01:24	1			IN SHOP
TAXI	17:25	17:25	00:00	1			WAITING
CAR	17:25	17:35	00:10	1			PASSENGER DROP OFF
MCY	17:29	17:55	00:26	1			RESTAURANT
CAR	17:45	17:47	00:02	1			PASSENGER DROP OFF
CAR	17:53	17:55	00:02	1			PASSENGER DROP OFF
CAR	17:55	18:07	00:12	1			INTO SHOP
MCY	17:55	17:57	00:02	1			INTO SHOP
MCY	18:00	18:35	00:35	1			RESTAURANT
CAR	18:05	PARKED AT 19:00		1			IN SHOP
MCY	18:05	18:55	00:50	1			RESTAURANT
CAR	18:17	18:37	00:20	1			IN SHOP
LGV	18:28	PARKED AT 19:00		1			PLUMBERS
MCY	18:32	18:34	00:02	1			INTO SHOP
CAR	18:47	19:00	00:13	1			PASSENGER PICK UP
CAR	18:47	PARKED AT 19:00		1			PASSENGER DROP OFF & WAITING
MCY	18:51	18:55	00:04	1			RESTAURANT
MCY	18:52	PARKED AT 19:00		1			RESTAURANT
MCY	18:57	PARKED AT 19:00		1			RESTAURANT
CAR	18:59	PARKED AT 19:00		1			PASSENGER DROP OFF & WAITING

## **Appendix J**

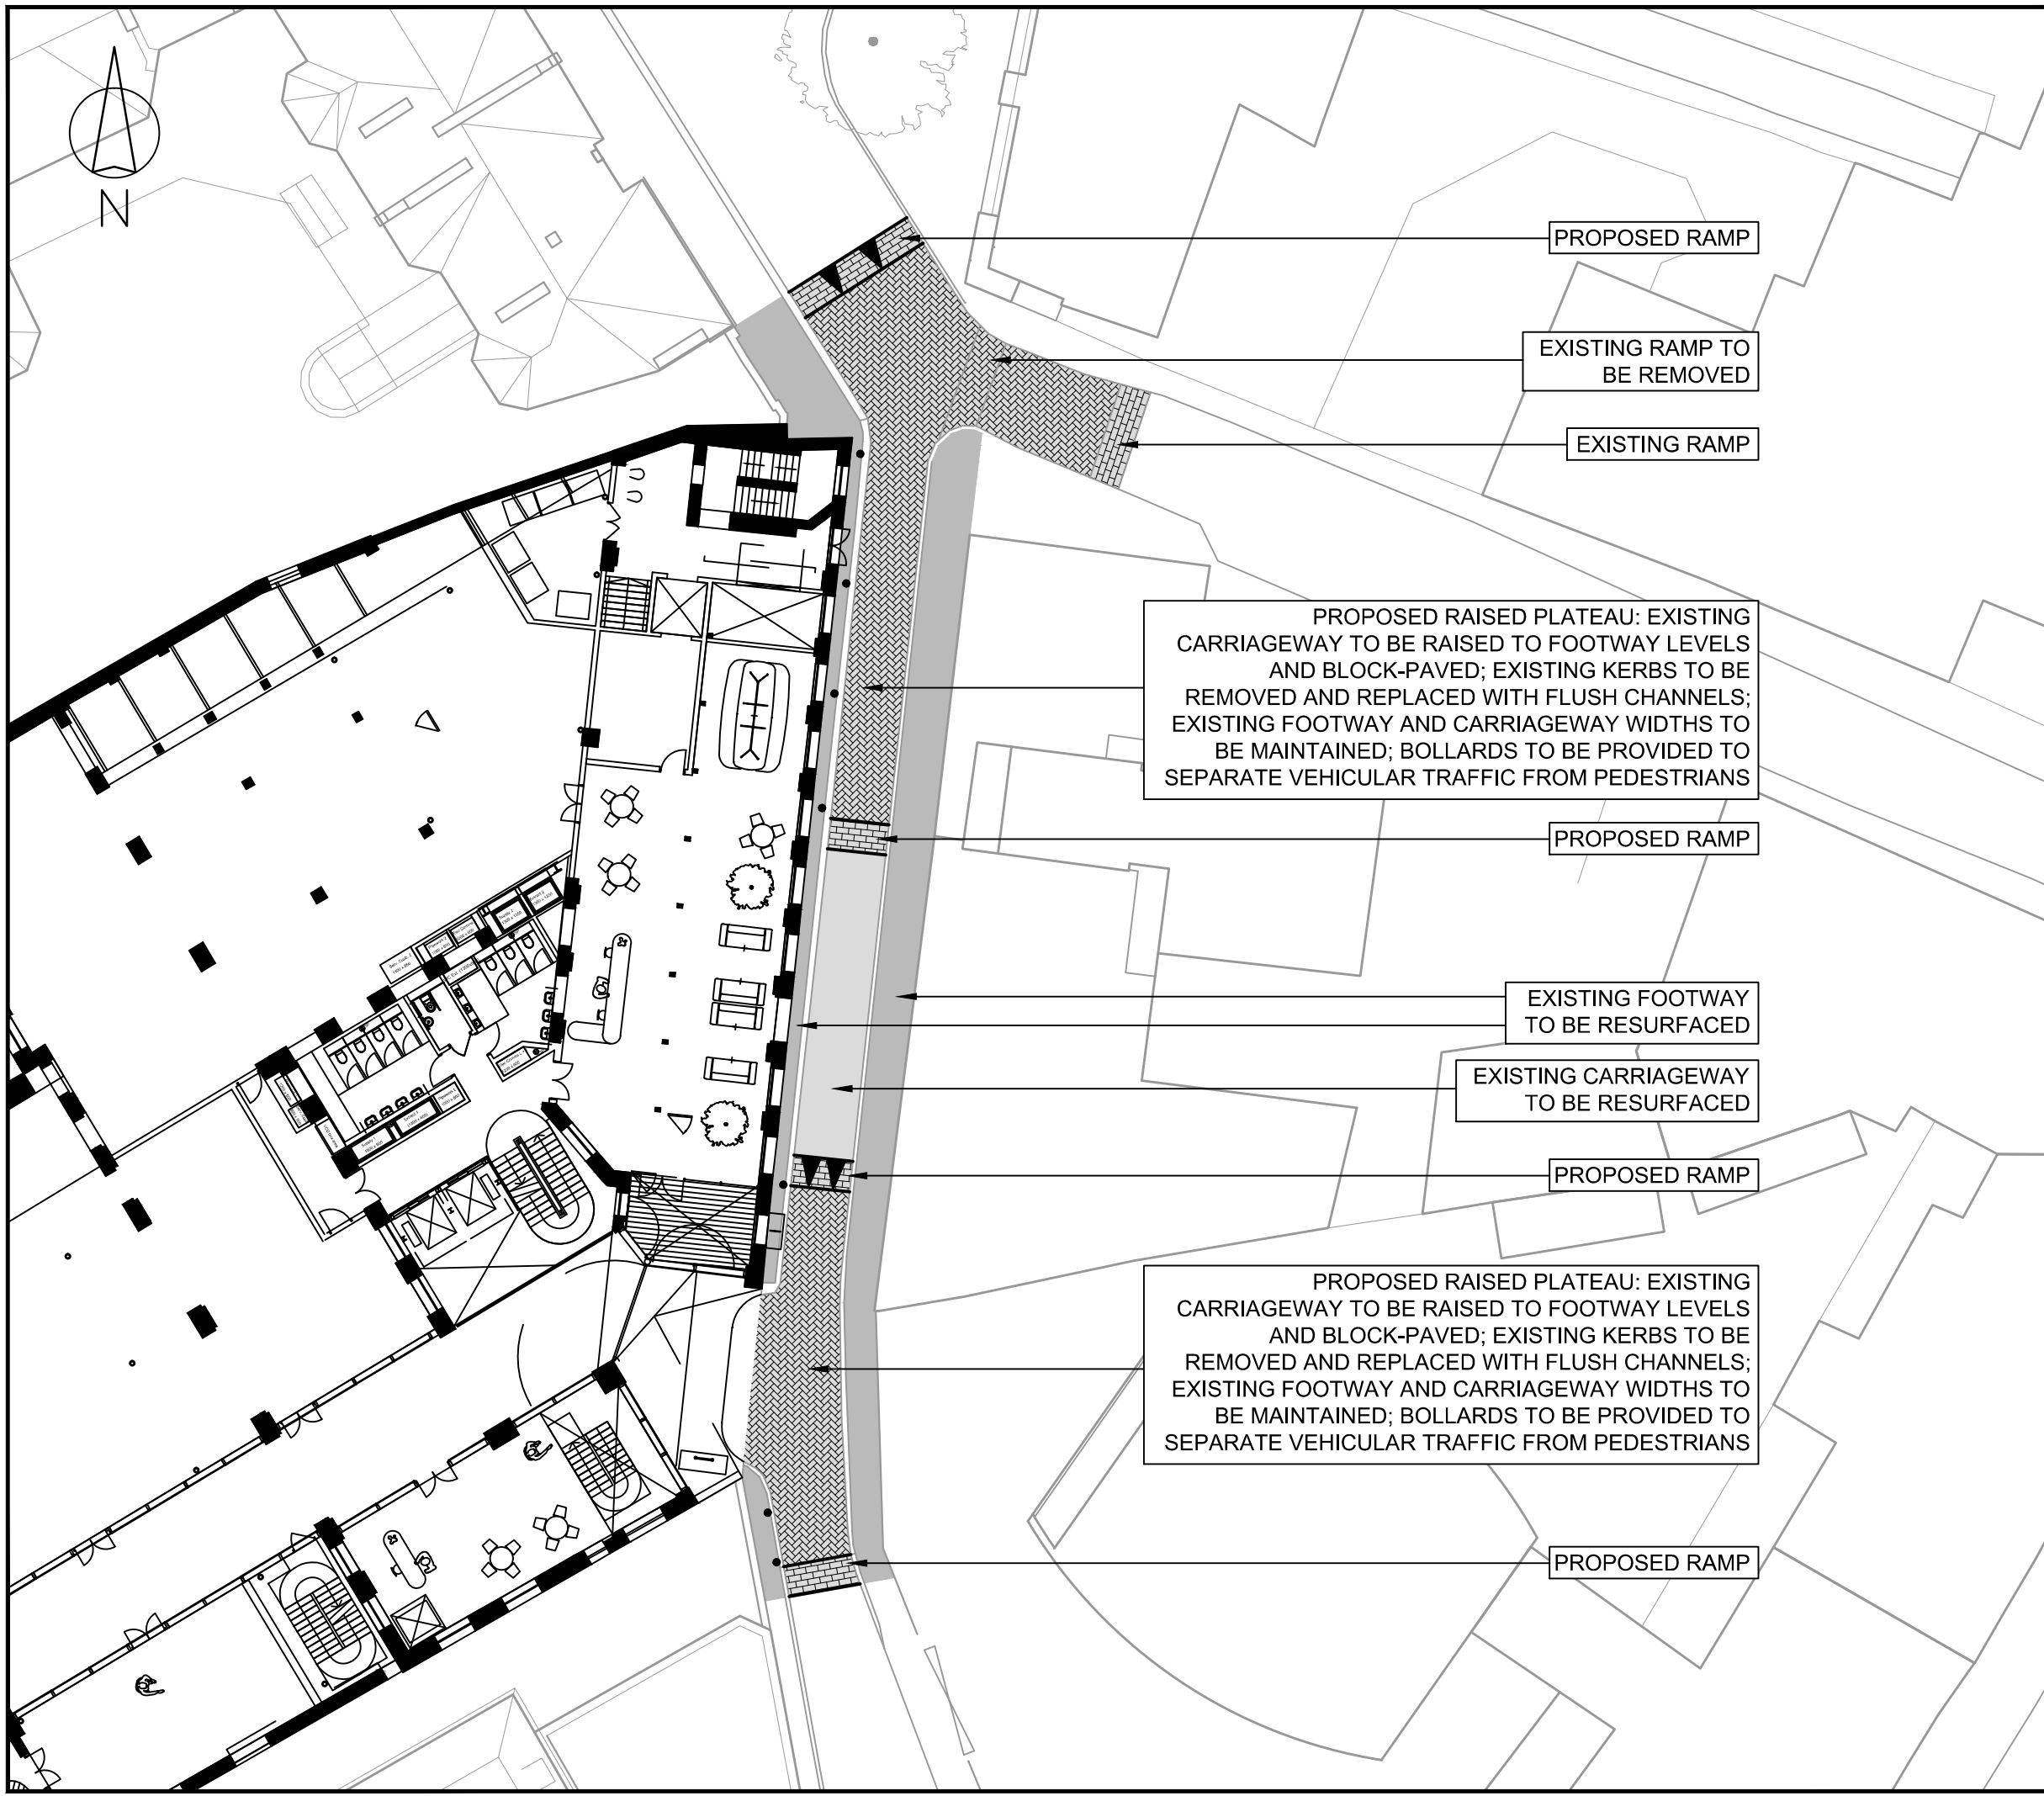

Rev	Details	Drawn	Checked	Date
...	...	...	...	...

- NOTES:**
1. Do not scale from this drawing.
  2. This drawing to be read & printed in colour.
  3. This drawing is for illustrative purposes only, and not for construction.
  4. The internal layout has been provided by Allford Hall Monaghan Morris (file No. 14093\_A\_00\_100\_Rev 10), and TTP shall not be liable for any inaccuracies or deficiencies.

Client  
**Dukelease**

Project  
**Panther House,  
Mount Pleasant**

Drawing Title  
**Mount Pleasant Resurfacing**


Scale	<b>1:250</b>	Size	<b>A3</b>
Drawn	DW	10.12.2015	
Checked	SD	10.12.2015	




111 - 113 Great Portland Street  
London  
W1W 6QQ  
Tel. No. 0207 1000 753

Drawing Number	<b>2015-2367-DWG-003</b>	Rev	
----------------	--------------------------	-----	--

\\TTPSERVER\PROJECTS\2015\2367 - PANTHER HOUSE, MOUNT PLEASANT\DRAWINGS\2015-2367-DWG-003 - MOUNT PLEASANT RESURFACING.DWG


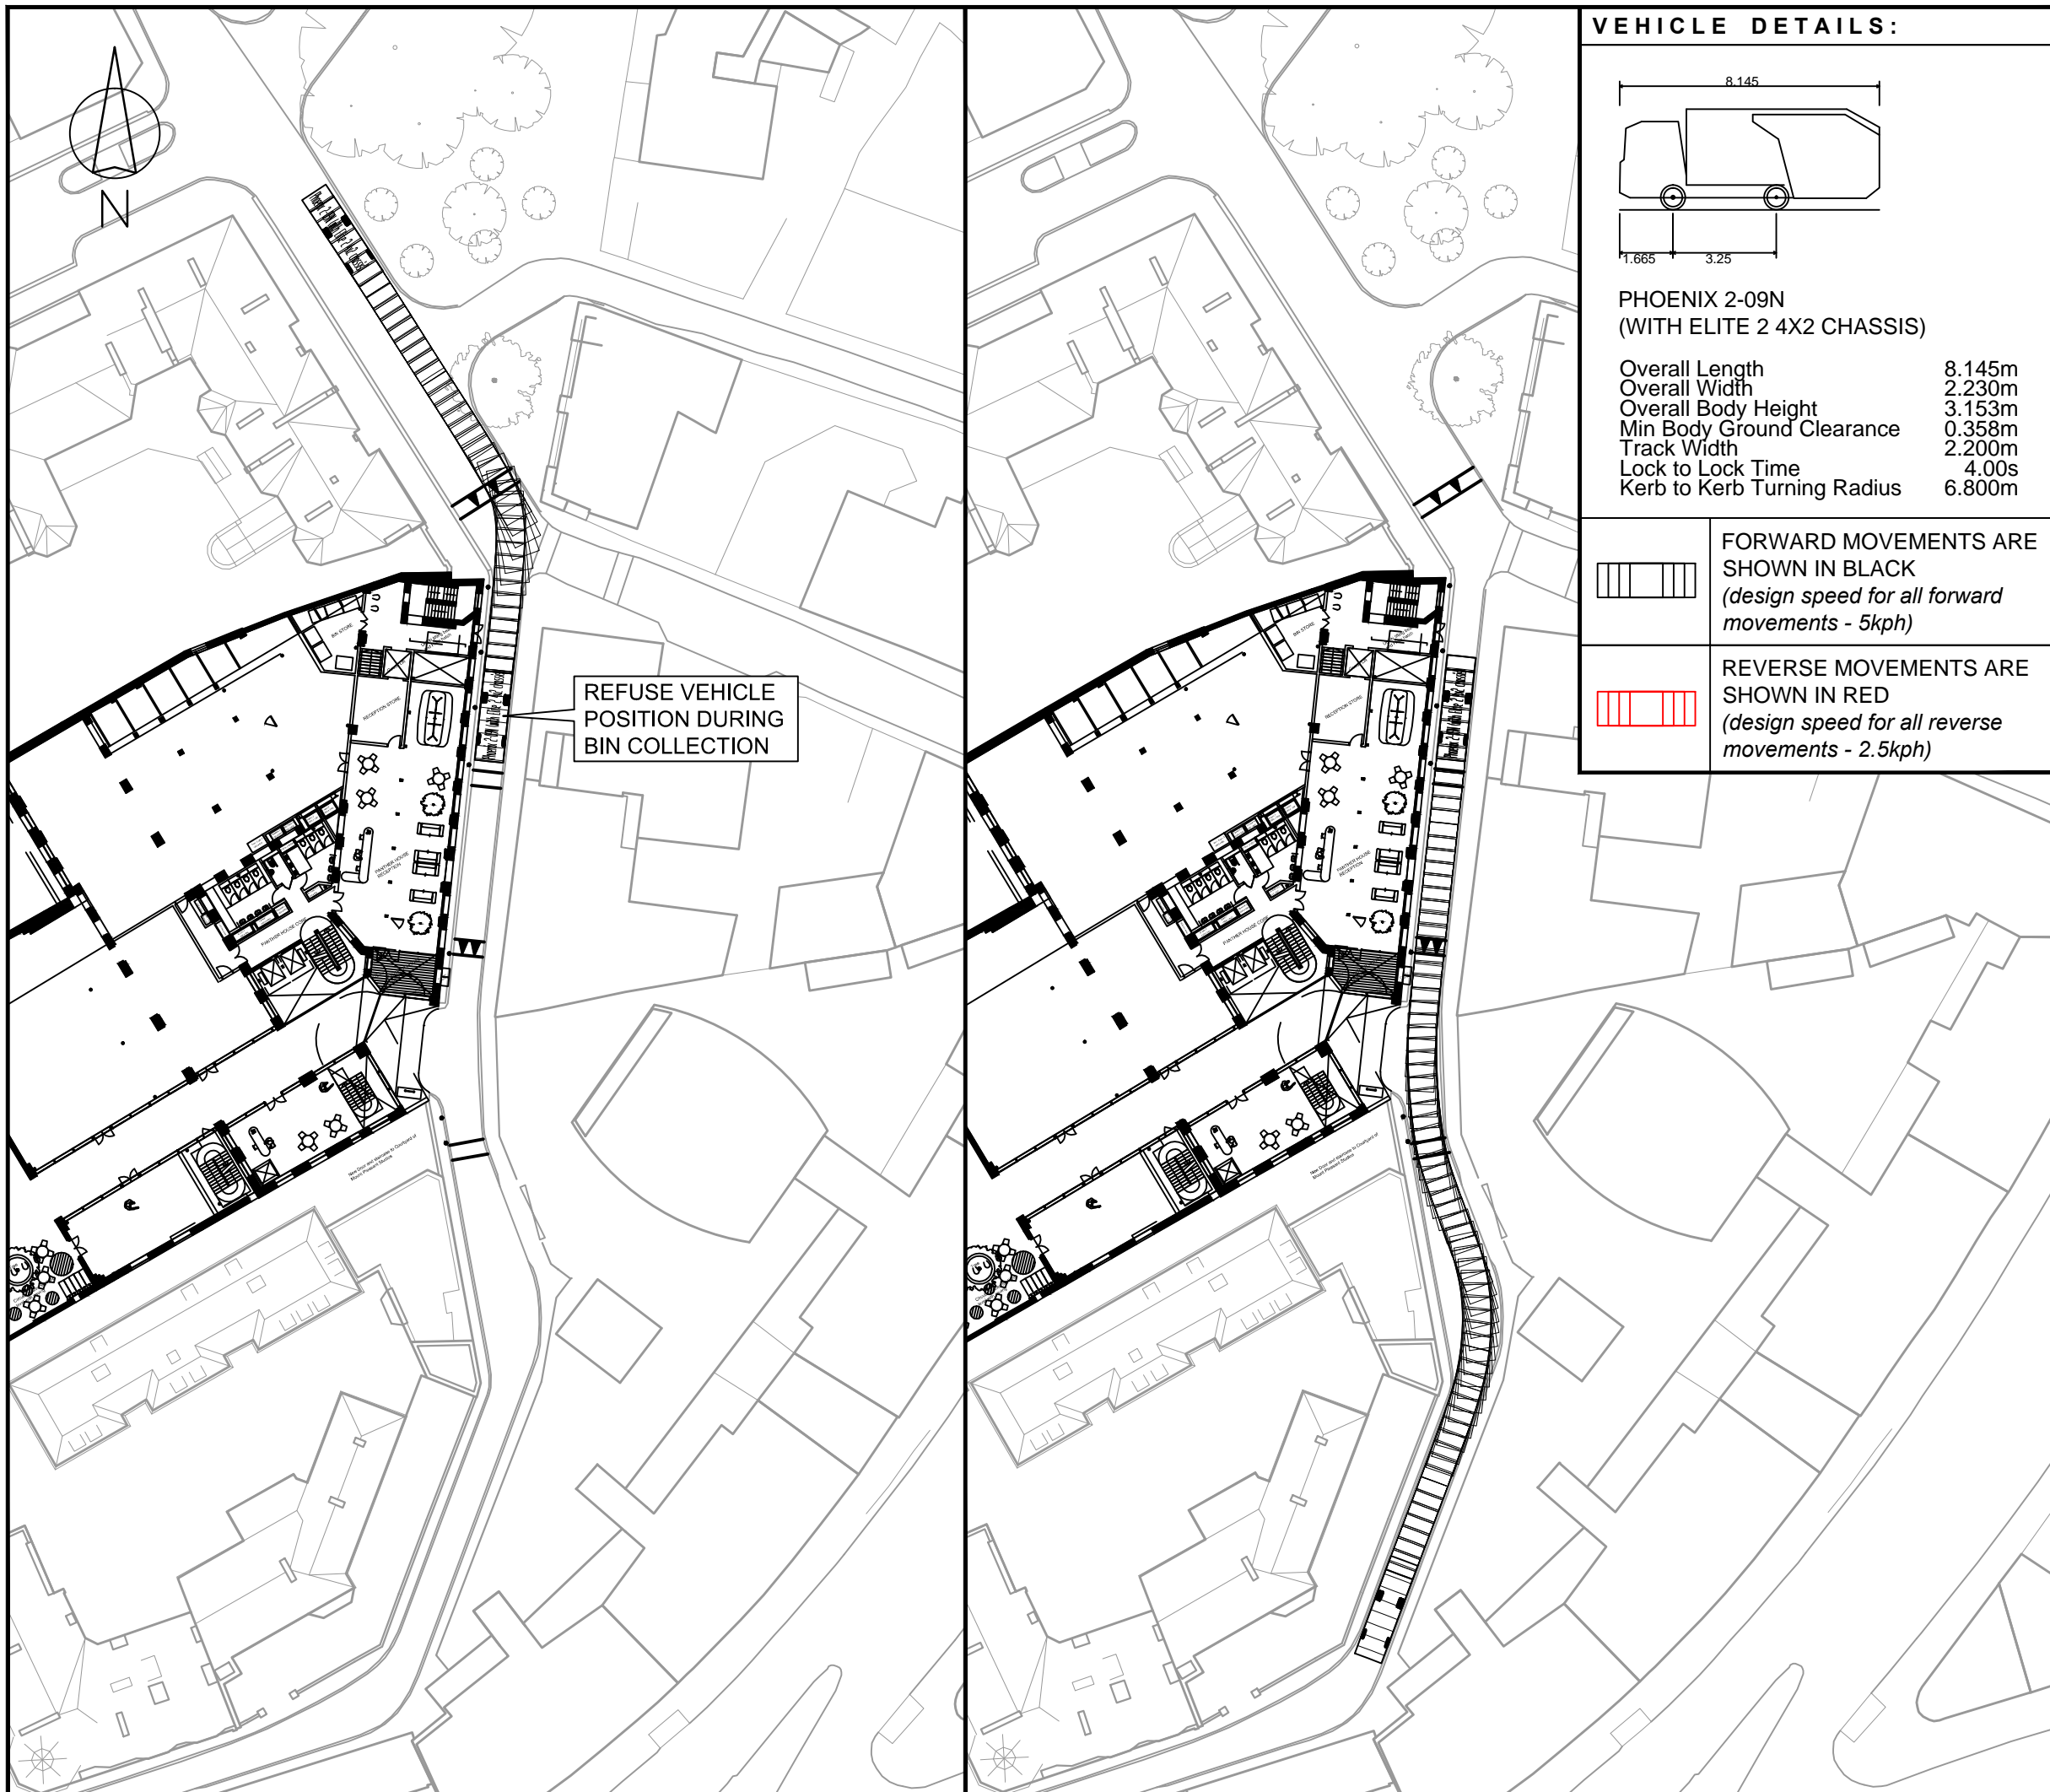


**VEHICLE DETAILS:**

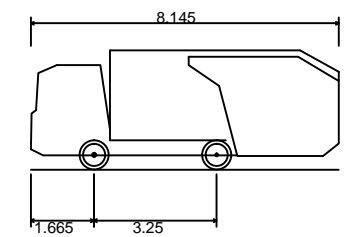

**PHOENIX 2-09N  
(WITH ELITE 2 4X2 CHASSIS)**

Overall Length 8.145m  
 Overall Width 2.230m  
 Overall Body Height 3.153m  
 Min Body Ground Clearance 0.358m  
 Track Width 2.200m  
 Lock to Lock Time 4.00s  
 Kerb to Kerb Turning Radius 6.800m

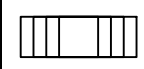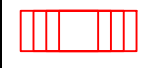-  FORWARD MOVEMENTS ARE SHOWN IN BLACK  
(design speed for all forward movements - 5kph)
-  REVERSE MOVEMENTS ARE SHOWN IN RED  
(design speed for all reverse movements - 2.5kph)

Rev	Details	Drawn	Checked	Date
...	...	...	...	...

- NOTES:**
- Do not scale from this drawing.
  - This drawing to be read & printed in colour.
  - This drawing is for illustrative purposes only, and not for construction.
  - The internal layout has been provided by Allford Hall Monaghan Morris (file No. 14093\_A\_00\_100\_Rev 10), and TTP shall not be liable for any inaccuracies or deficiencies.

Client  
**Dukelease**

Project  
**Panther House,  
Mount Pleasant**

Drawing Title  
**Mount Pleasant  
Refuse Collection Swept  
Paths Analysis**

Scale	<b>1:500</b>	Size	<b>A3</b>
Drawn	DW	10.12.2015	
Checked	SD	10.12.2015	



111 - 113 Great Portland Street  
 London  
 W1W 6QQ  
 Tel. No. 0207 1000 753

Drawing Number	<b>2015-2367-AT-022</b>	Rev	
----------------	-------------------------	-----	--