



A1

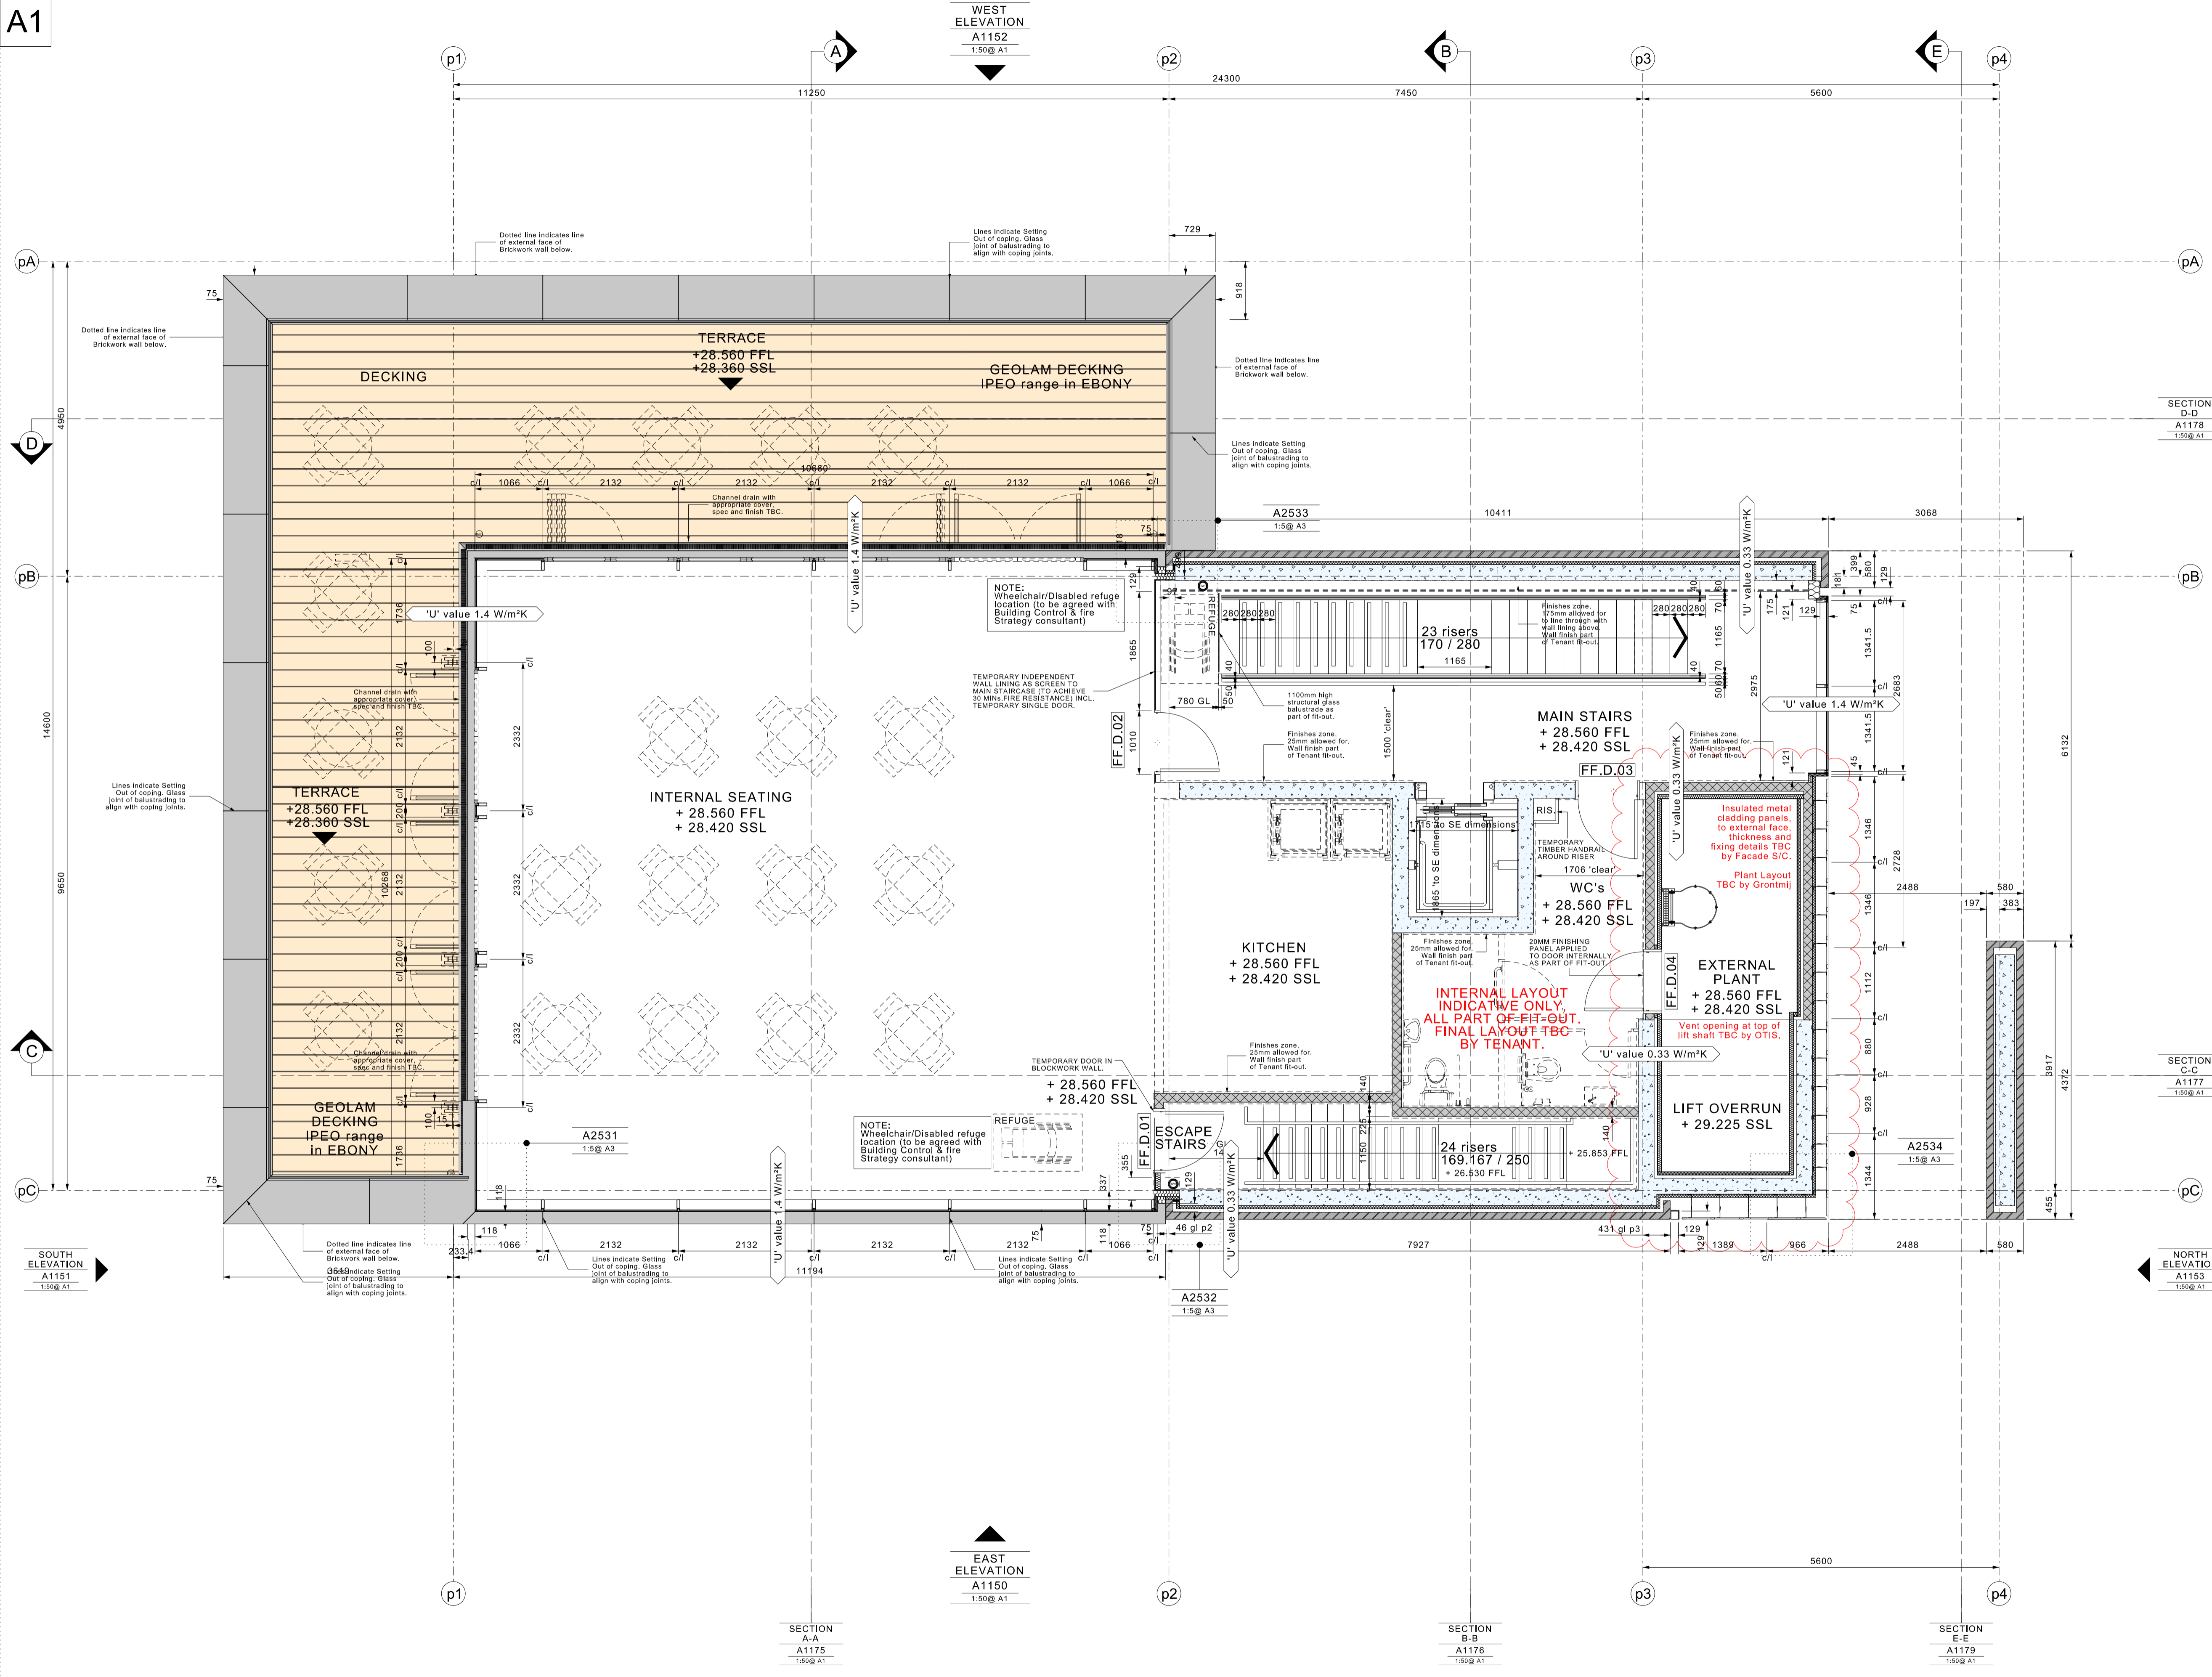

Copyright of this drawing is vested in the Architect and it must not be copied or reproduced without consent. Figured dimensions only are to be taken from this drawing. All contractors must visit the site and be responsible for taking and checking all dimensions relative to their work. Weedon Architects to be advised of any variation between drawings and site conditions. DO NOT SCALE OFF THIS DRAWING. IF IN DOUBT ASK

NOTE:
 Colour of all window and door frames, steel cladding, flushings, cills, copings and all architectural metalwork to be:
E4272 - SAM - 009 FUTURA NOIR 2100 SABLE
 Colour of all internal and external steel columns and steel soffit plate to be:
E4272 - SAM - 008 NOIR 2300 SABLE

Rev	Drawn	Date	Comment
0	ALEX	29.05.14	ISSUED FOR CONSTRUCTION
1	ALEX	23.06.14	General Amendments
2	ALEX	27.06.14	General Amendments
3	ALEX	07.01.15	SW comments incorporated.

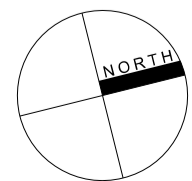

KINGS CROSS CENTRAL G1 PAVILION
 FIRST FLOOR
 GENERAL ARRANGEMENT
 Drawn ALEX Date FEB 2014 CONSTRUCTION
 Checked MJW Scale 1:50 @ A1 16006 A1011-3

