
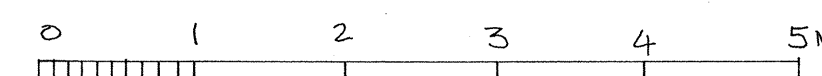


Notes:
All dimensions must be checked on site and not scaled
from this drawing.

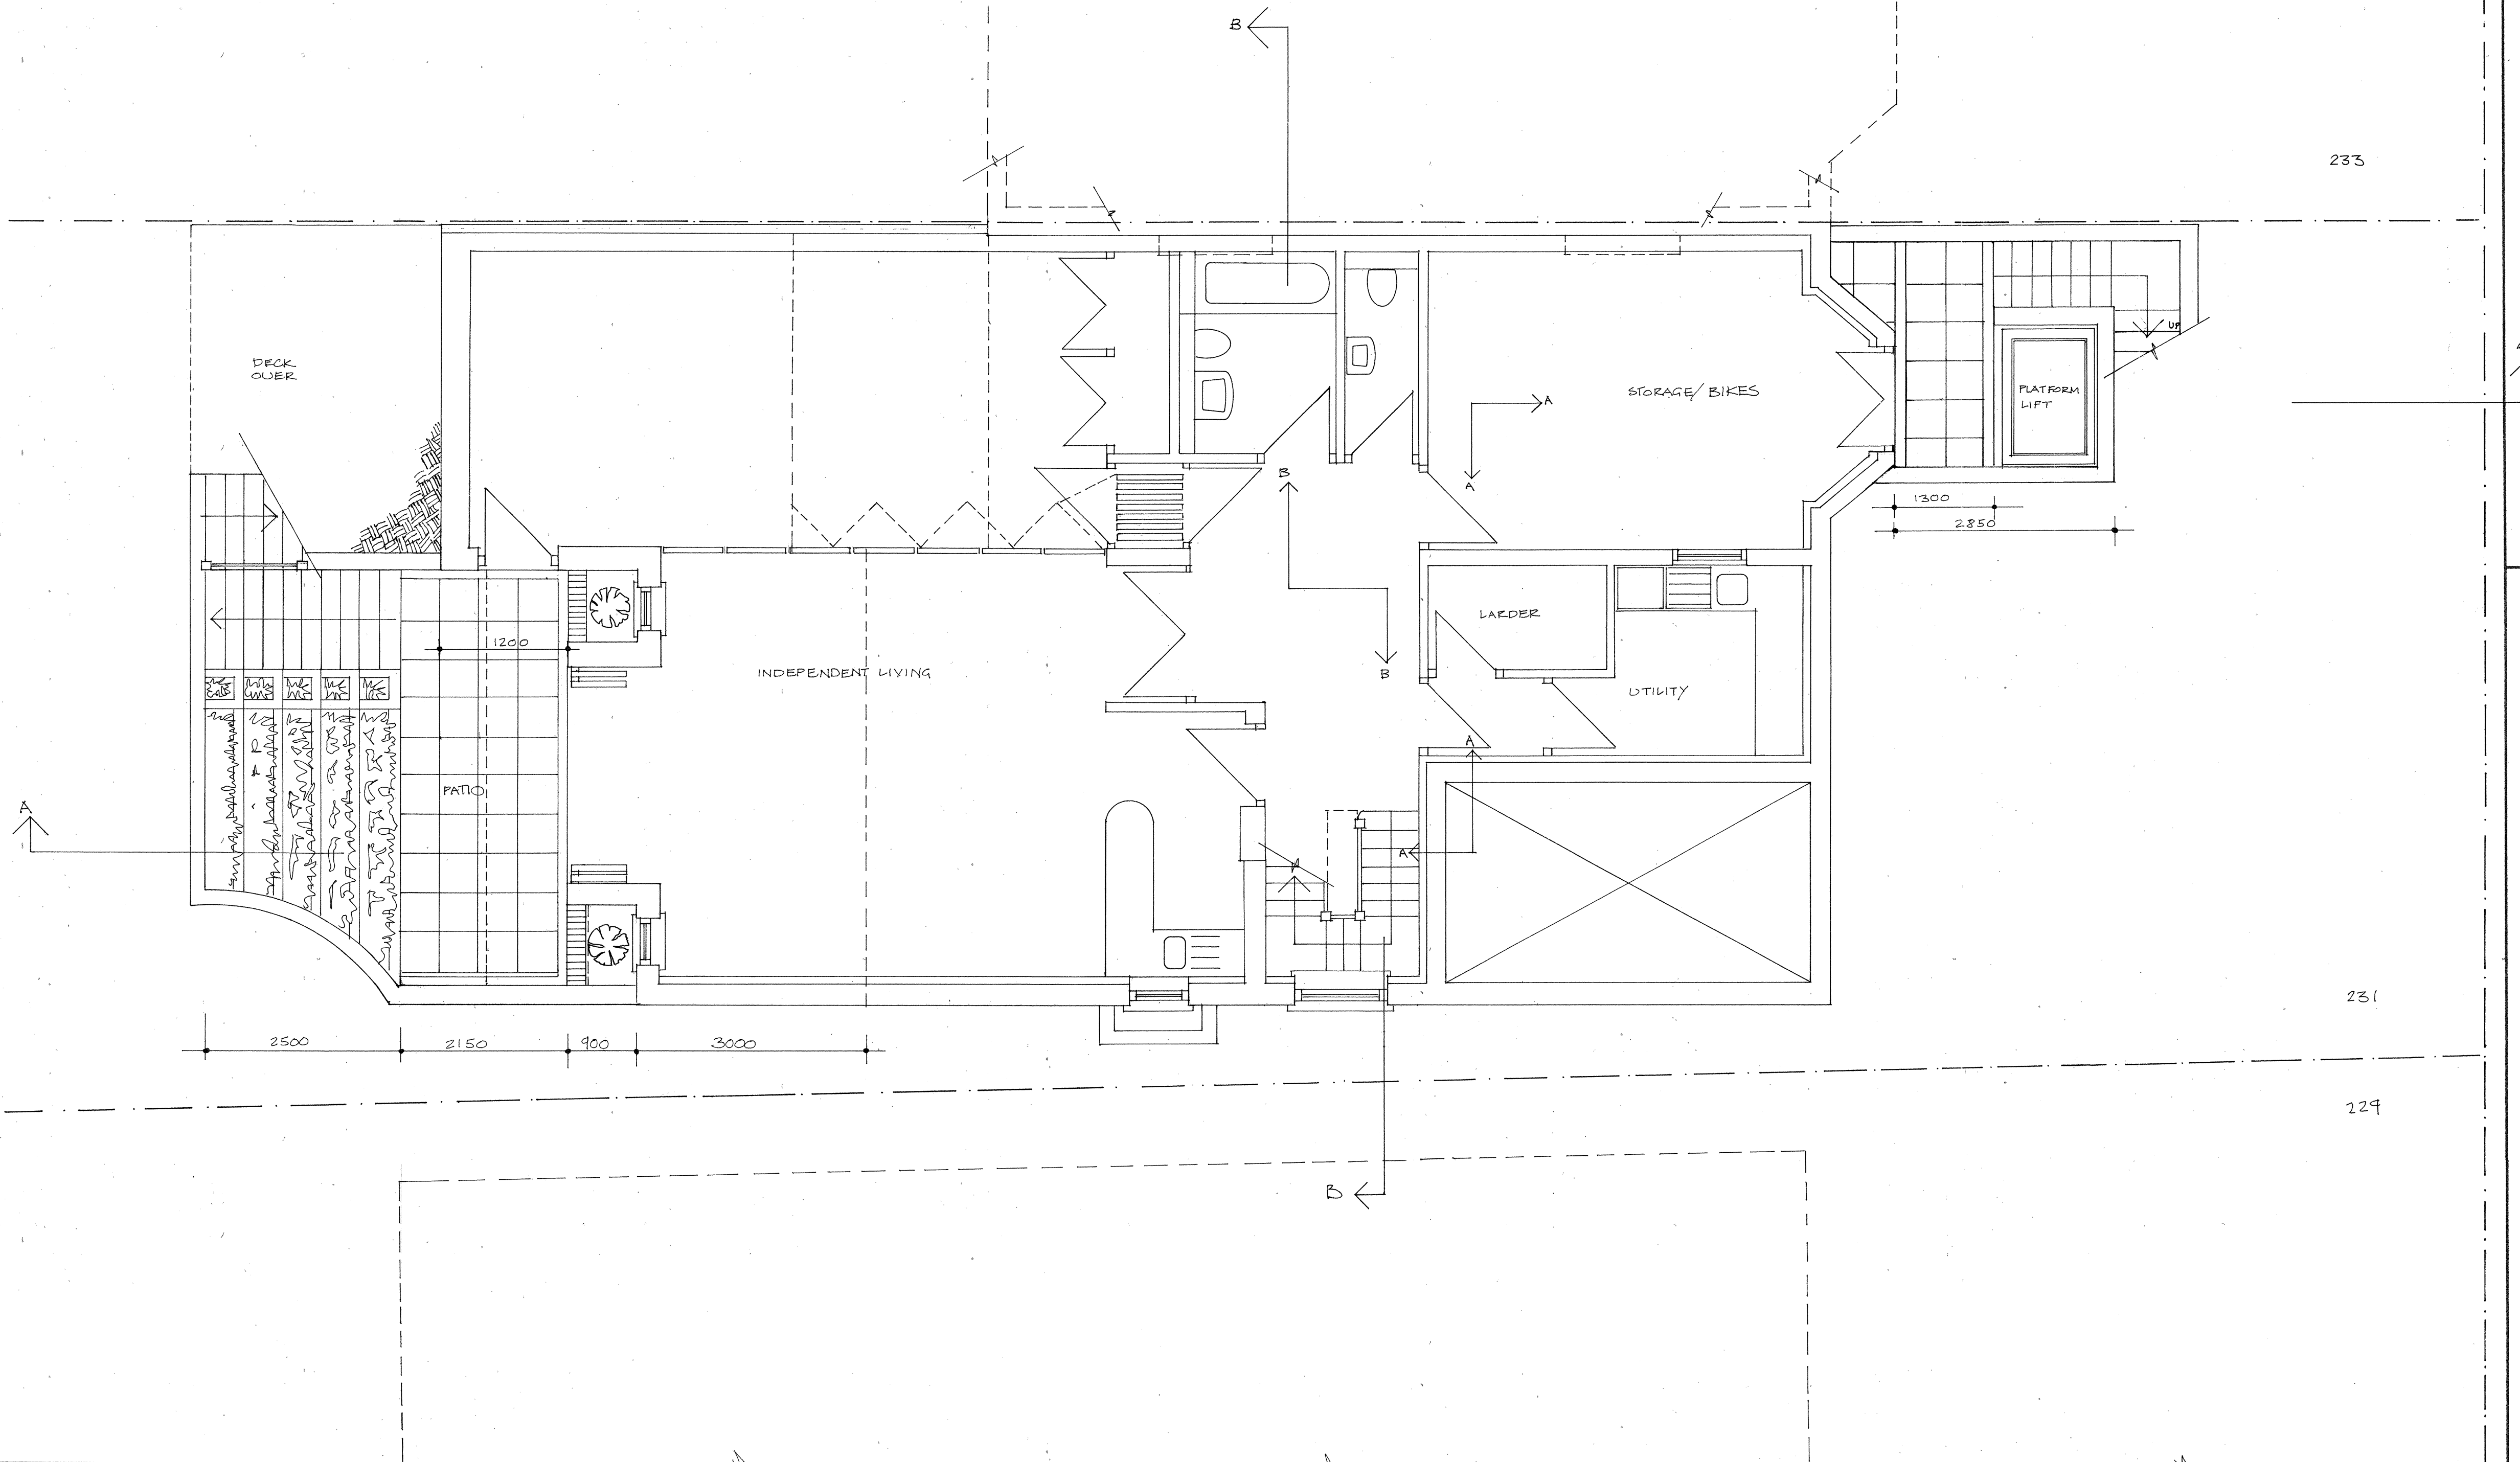

M S A
MURRAY-SMITH
ARCHITECTS
Sarah Murray-Smith
RIBA BSc (Hons), Dip Arch (UCL)

16 KIRK CLOSE
OXFORD OX2 8JN
TEL/FAX 01865 310199
MOBILE: 0794 106 3013
msarchitects@btconnect.com

Client
ZUR- SPIRO
Job
231 GOLDHURST TERRACE

Drawing
PLAN - LOWER GROUND
PROPOSED

Scale 1:50
Date SEPT 2014 Drawn by SMS

Dwg. No.	Rev.
Z-S13: R01	