

NON-NOTIFIABLE	X	NOTIFIABLE
----------------	---	------------

APPLICATION OF REGULATIONS TO NON-NOTIFIABLE PROJECTS

A PRINCIPLE DESIGNER WILL NOT BE REQUIRED DUE TO THE PROJECT NOT REACHING THE NOTIFICATION CRITERIA AT THE TIME OF ISSUE.


ONCE ANY DEVELOPMENT WORKS HAVE COMMENCED ON OR OFF SITE IT SHALL BE THE RECIPIENT'S SOLE RESPONSIBILITY TO NOTIFY ANY CLARIFICATION OR VARIATION IN PROGRAMMING, SITE CONDITIONS, OR ANY OTHER QUALIFYING ELEMENTS WHATSOEVER WHICH MAY CHANGE THE PROJECT STATUS & ADVISE THE CLIENT OF HIS RESPONSIBILITIES IN ACCORDANCE WITH THE AFORESAID REGULATIONS.

APPLICATION OF REGULATIONS TO NOTIFIABLE PROJECTS

A PRINCIPLE DESIGNER AND CONTRACTOR IS TO BE APPOINTED BY THE CLIENT. CONTRACTORS ARE ALSO ADVISED TO REFER TO ANY SPECIFIC RISK IDENTIFIED BELOW AND ANY RISK ANALYSIS DOCUMENT SUPPLIED BY THE FRUITFUL DESIGN CONSULTANCY LTD WHEN CONSIDERING THEIR CONSTRUCTION PHASE PLAN.

Revisions & Notes

Revision Date Description

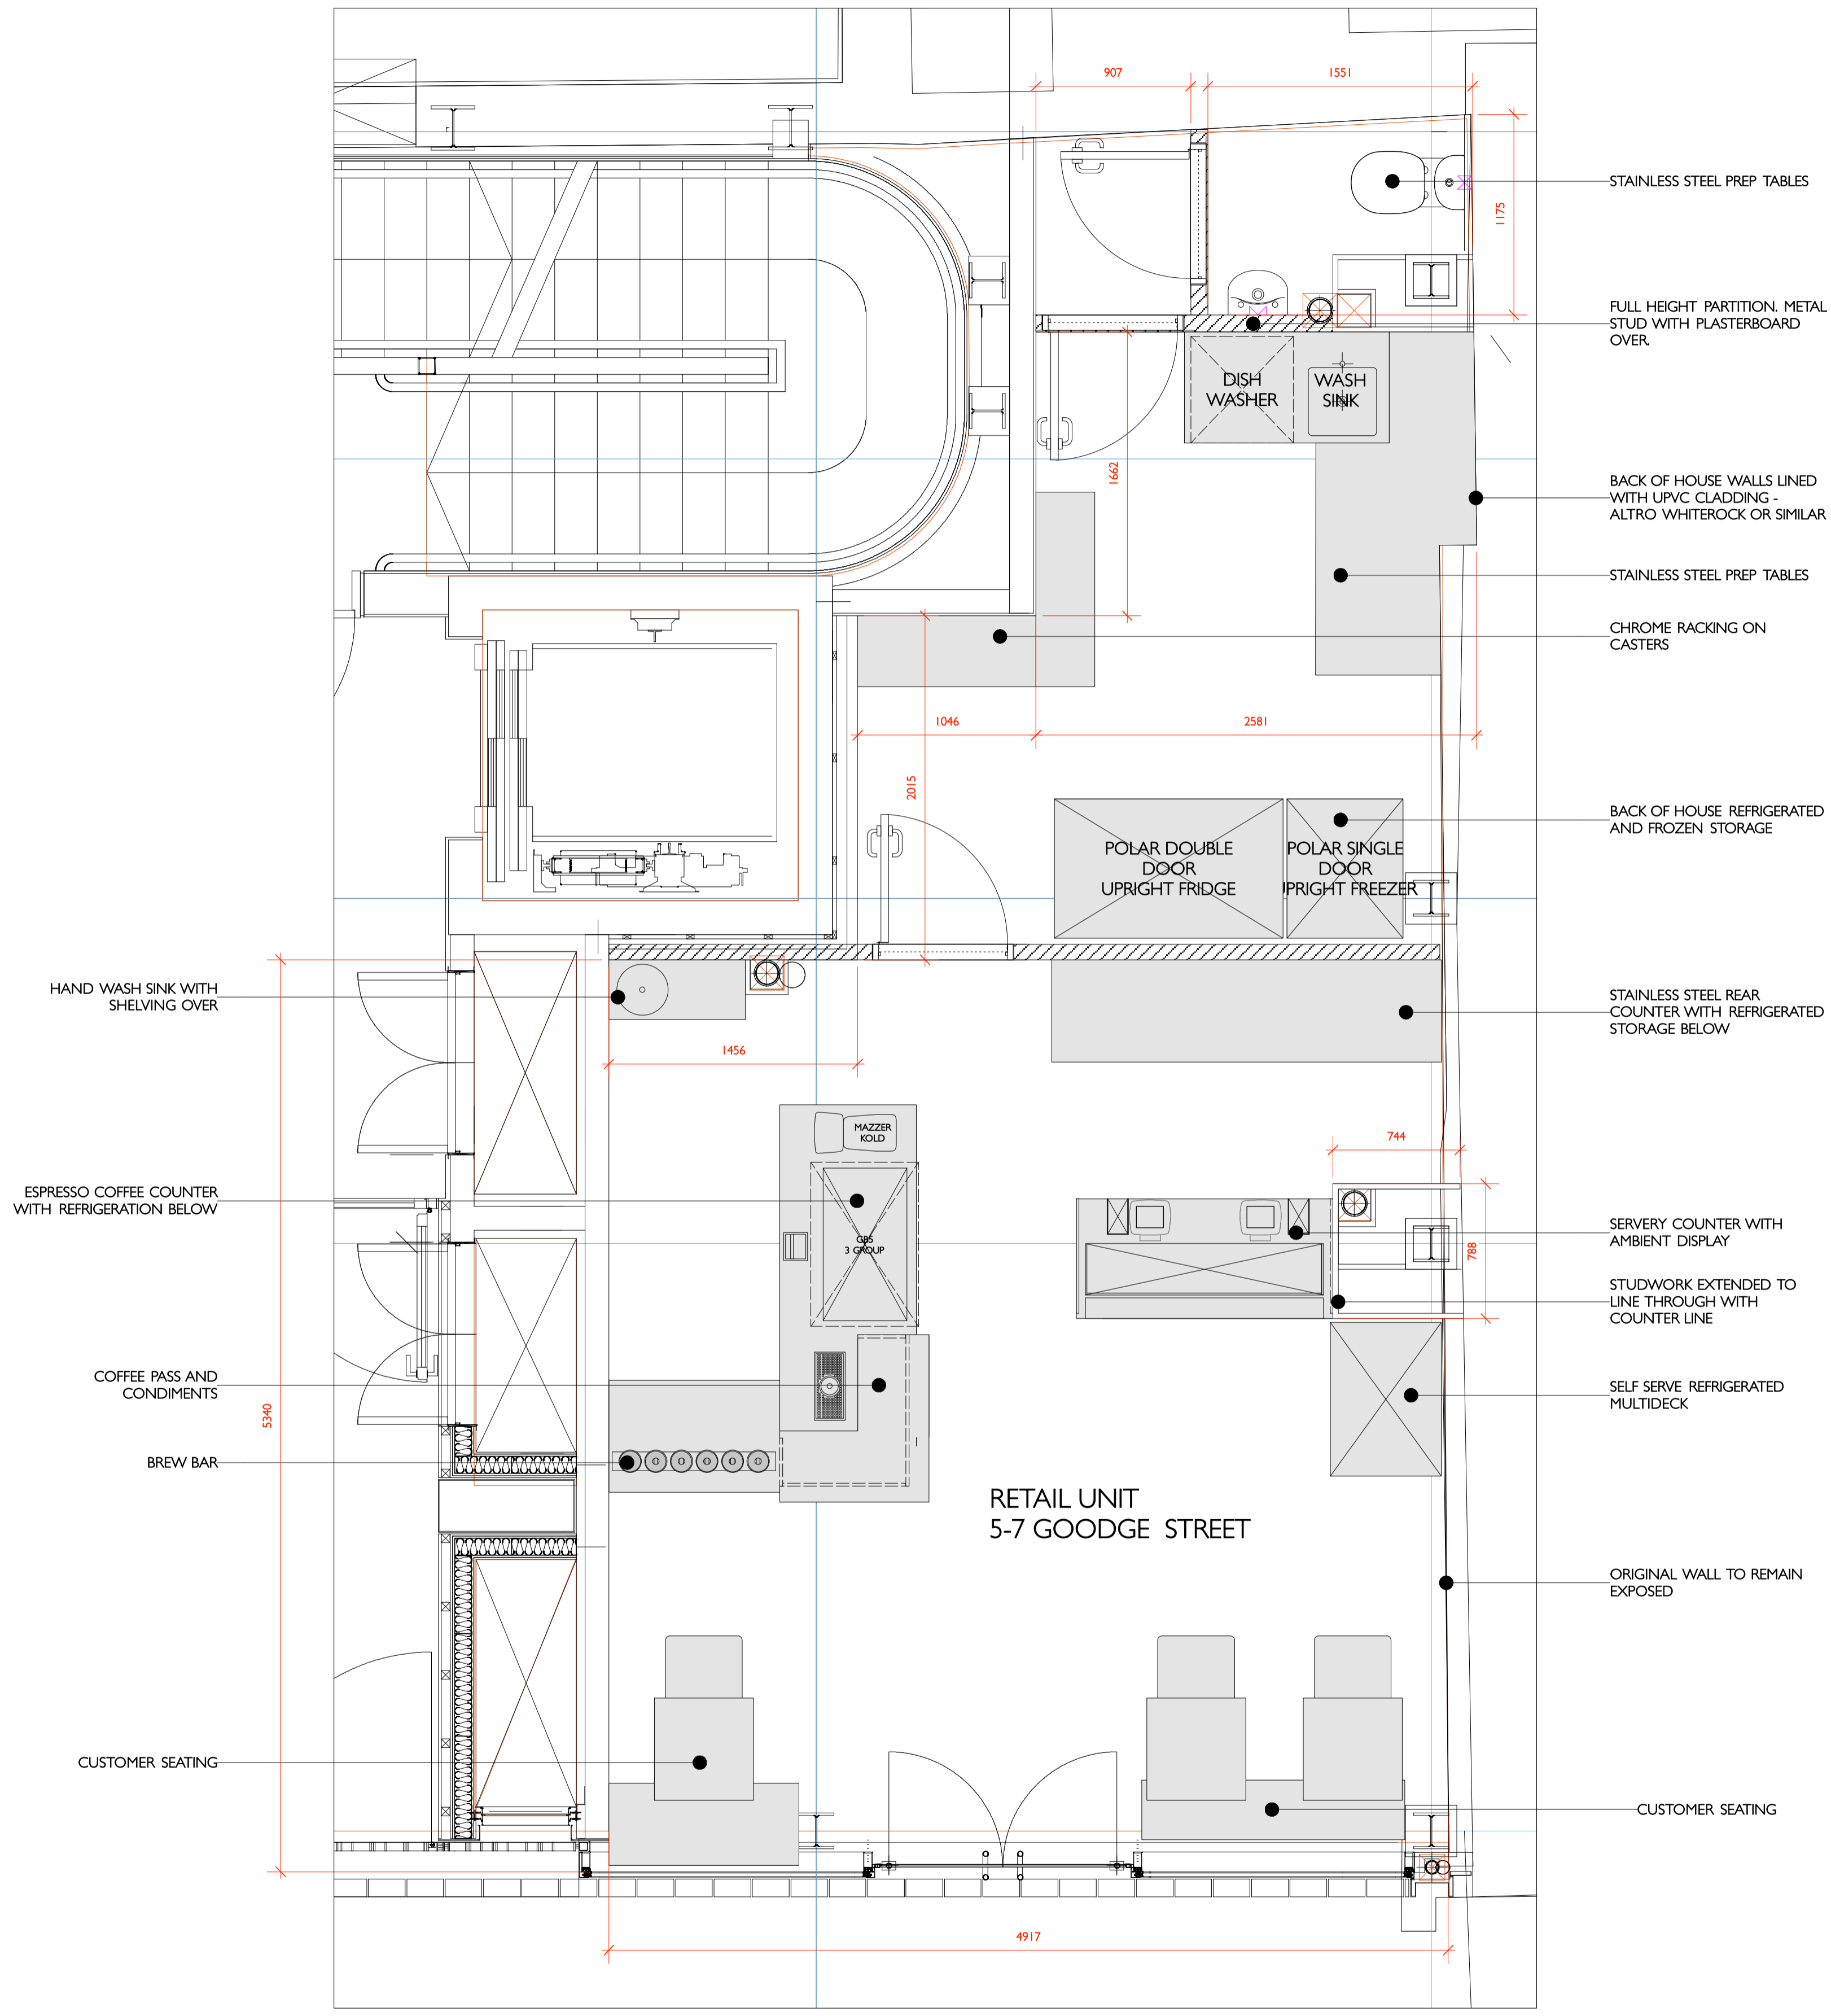

HAND WASH SINK WITH SHELVING OVER

ESPRESSO COFFEE COUNTER WITH REFRIGERATION BELOW

COFFEE PASS AND CONDIMENTS

BREW BAR

CUSTOMER SEATING

STAINLESS STEEL PREP TABLES

FULL HEIGHT PARTITION METAL STUD WITH PLASTERBOARD OVER

BACK OF HOUSE WALLS LINED WITH PVC CLADDING - ALTRO WHITEROCK OR SIMILAR

STAINLESS STEEL PREP TABLES

CHROME RACKING ON CASTERS

BACK OF HOUSE REFRIGERATED AND FROZEN STORAGE

STAINLESS STEEL REAR COUNTER WITH REFRIGERATED STORAGE BELOW

SERVERY COUNTER WITH AMBIENT DISPLAY

STUDWORK EXTENDED TO LINE THROUGH WITH COUNTER LINE

SELF SERVE REFRIGERATED MULTIDECK

ORIGINAL WALL TO REMAIN EXPOSED

CUSTOMER SEATING

RETAIL UNIT
5-7 GOODGE STREET

1 PLAN 1:25
GENERAL ARRANGEMENT PLAN

GOODGE STREET



The Fruitful Design Consultancy Ltd
Unit 5, Chiltern House, Waterside, Chesham, Bucks, HP5 1PS
T. 01494 771512 E. jmo@befruitful.co.uk

Client Name:
BLACK SHEEP COFFEE

Project Title:
5-7 GOODGE STREET

Drawing Title:
GENERAL ARRANGEMENT PLAN

Drawing N°: BSC.0915.01
Revision:
Scale @ A1: 1:25

Date: 09/15
Drawn by: JMO
Checked by: BHRM

THIS DRAWING AND ANY ASSOCIATED DESIGN INTENT INFORMATION IN ANY FORMAT, ARE THE PROPERTY OF THE FRUITFUL DESIGN CONSULTANCY LTD.
COPYRIGHT IS RESERVED BY THE FRUITFUL DESIGN CONSULTANCY LTD. THIS DOCUMENT IS ISSUED ON CONDITION THAT IT IS NOT REPRODUCED OR DISCLOSED IN ANY WAY BY OR TO ANY UNAUTHORIZED PERSONS WITHOUT THE PRIOR CONSENT IN WRITING OF THE FRUITFUL DESIGN CONSULTANCY LTD.
DO NOT SCALE FROM THIS DRAWING.
ALL DIMENSIONS ARE IN MILLIMETERS UNLESS OTHERWISE STATED.
DIMENSIONS ON SITE AND ALL EQUIPMENT SIZES TO BE VERIFIED PRIOR TO WORK COMMENCING. P IN EQUIPT A&C.