

Vertical Sliding Sash


Qty (2) O/A Sizes 1275 x 1735mm (Style 1)
 Traditional triple glazed

Specification

Colour - Sapele (Hardwood)
 Finish Type - White
 VS lock Type - 1 x Lock White
 Horns - Not Required

Glazing Details & Appertures

4-16-4 Clear Tuff "k" : 16mm Silver Spacer A6 - (1090 x 760)

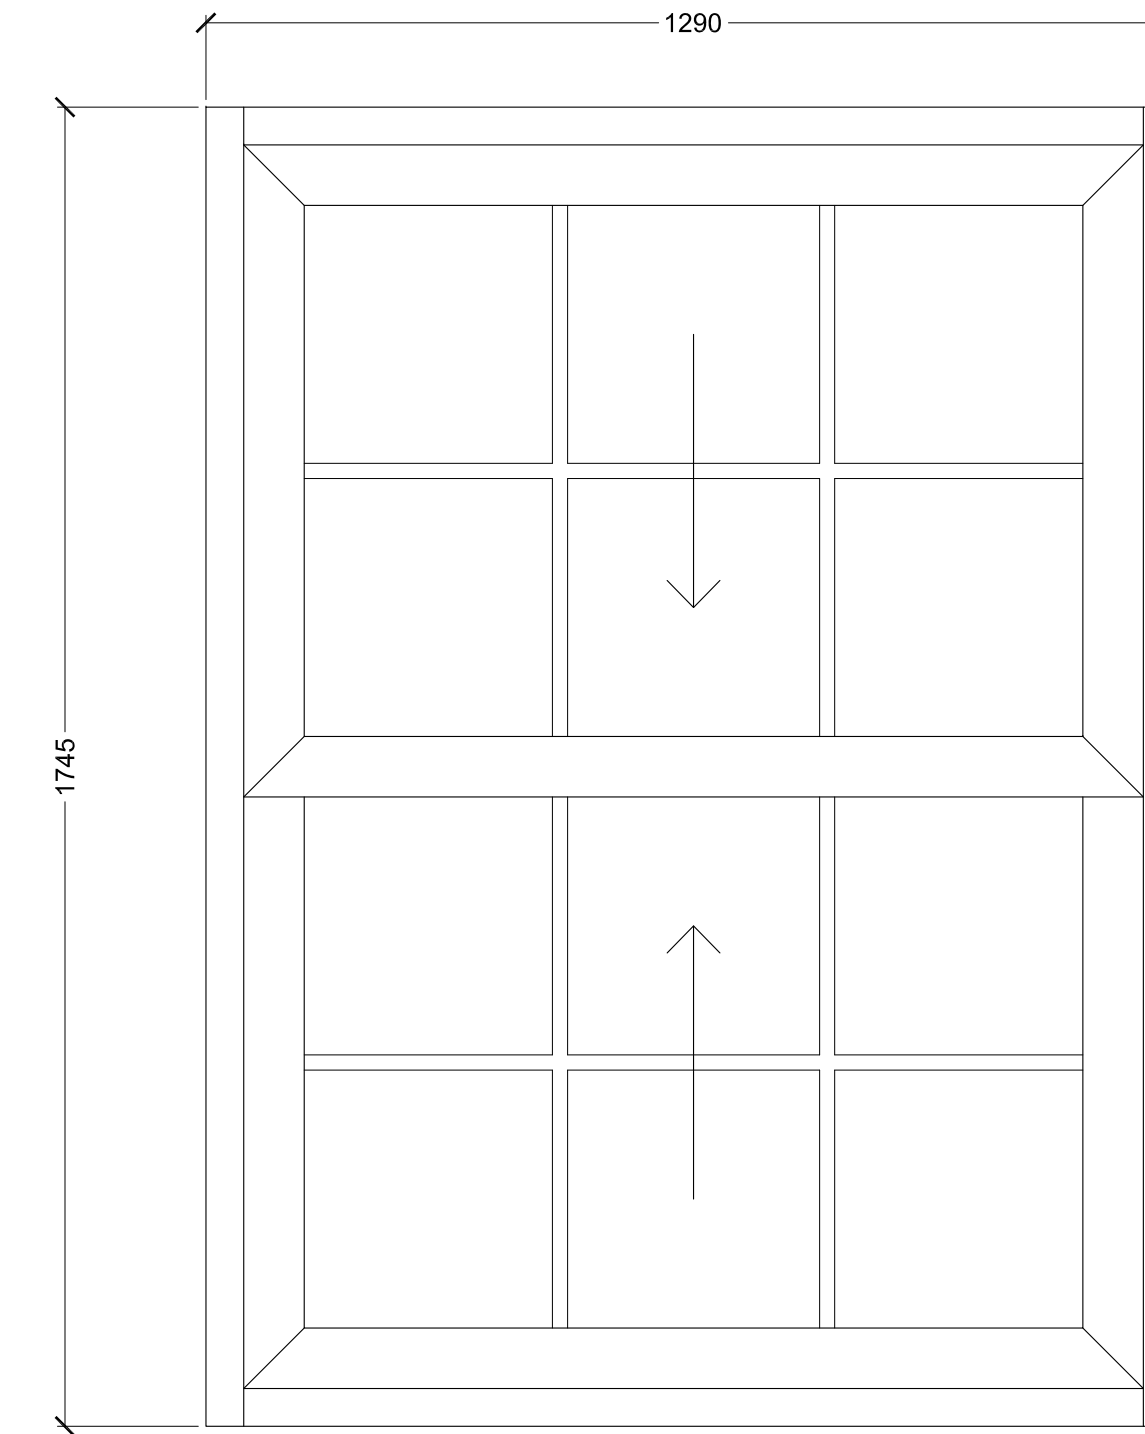

Vertical Sliding Sash

O/A Sizes 1290 x 1745mm (Style 1)
 Traditional triple glazed

Specification


Colour - Sapele (Hardwood)
 Finish Type - White
 VS lock Type - 1 x Lock White
 Horns - Not Required

Glazing Details & Appertures

4-16-4 Clear Tuff "k" : 16mm Silver Spacer A6 - (1105 x 766)

1 Window 1
 SCALE 1:10@A1 or 1:20@A3

2 Window 2
 SCALE 1:10@A1 or 1:20@A3

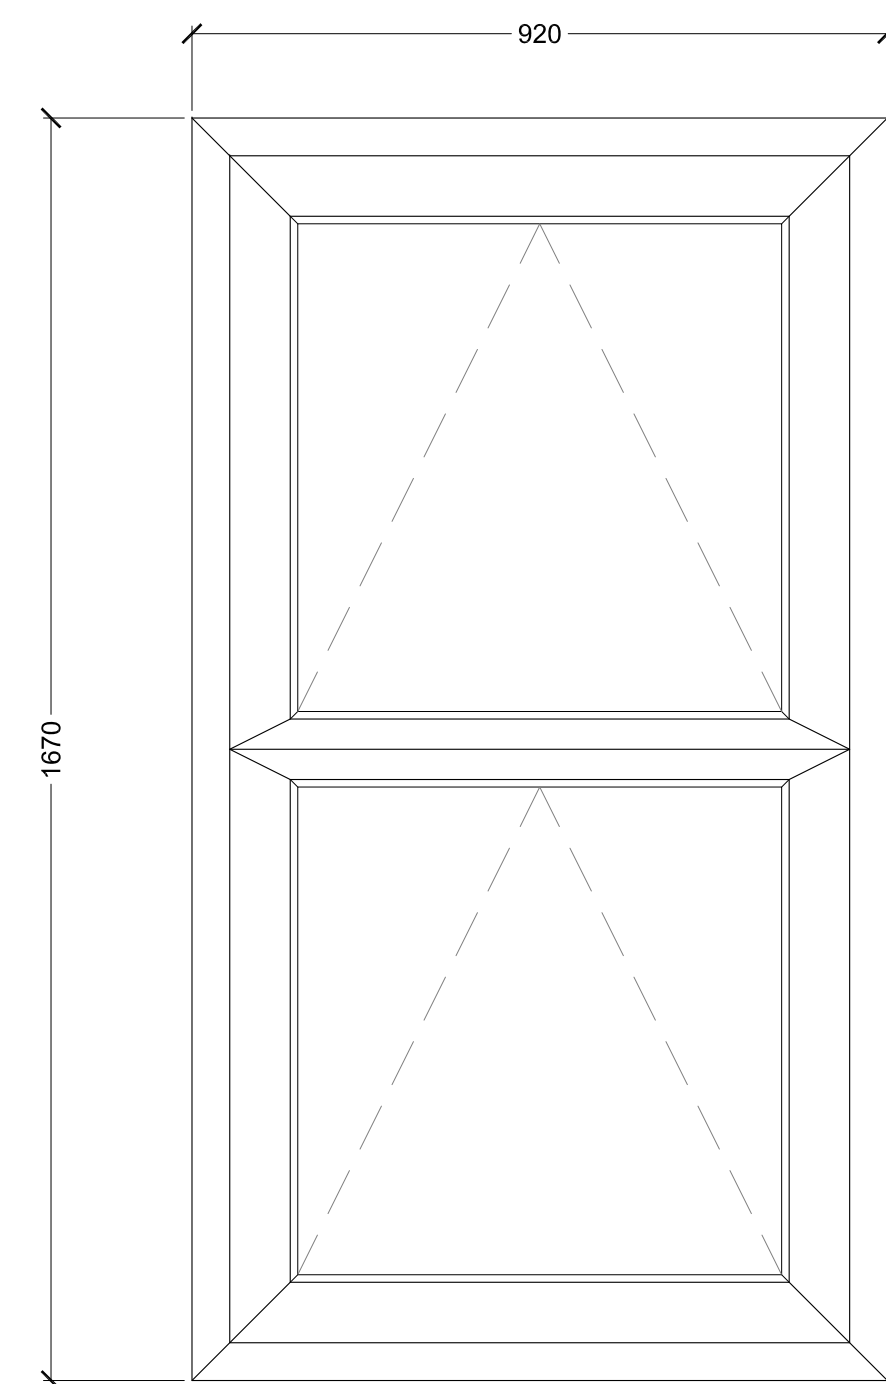

Classic Casement

O/A Sizes 920 x 1710mm (Style FF)
 Traditional triple glazed

Specification

Open in/out - Open out
 Cill - HB2/3 140mm Cill
 Colour - Sapele (Hardwood)
 Bead type - Drainage Bead TAH/H12
 Casement Locking - Shootbolt
 Glass display group - Float
 Finish Type - White

Glazing Details & Appertures

4-16-4 Clear Tuff "k" : 16mm Silver Spacer Satin A6 - (738 x 681)

3 Window 3
 SCALE 1:10@A1 or 1:20@A3